




### EXISTING FRONT ELEVATION

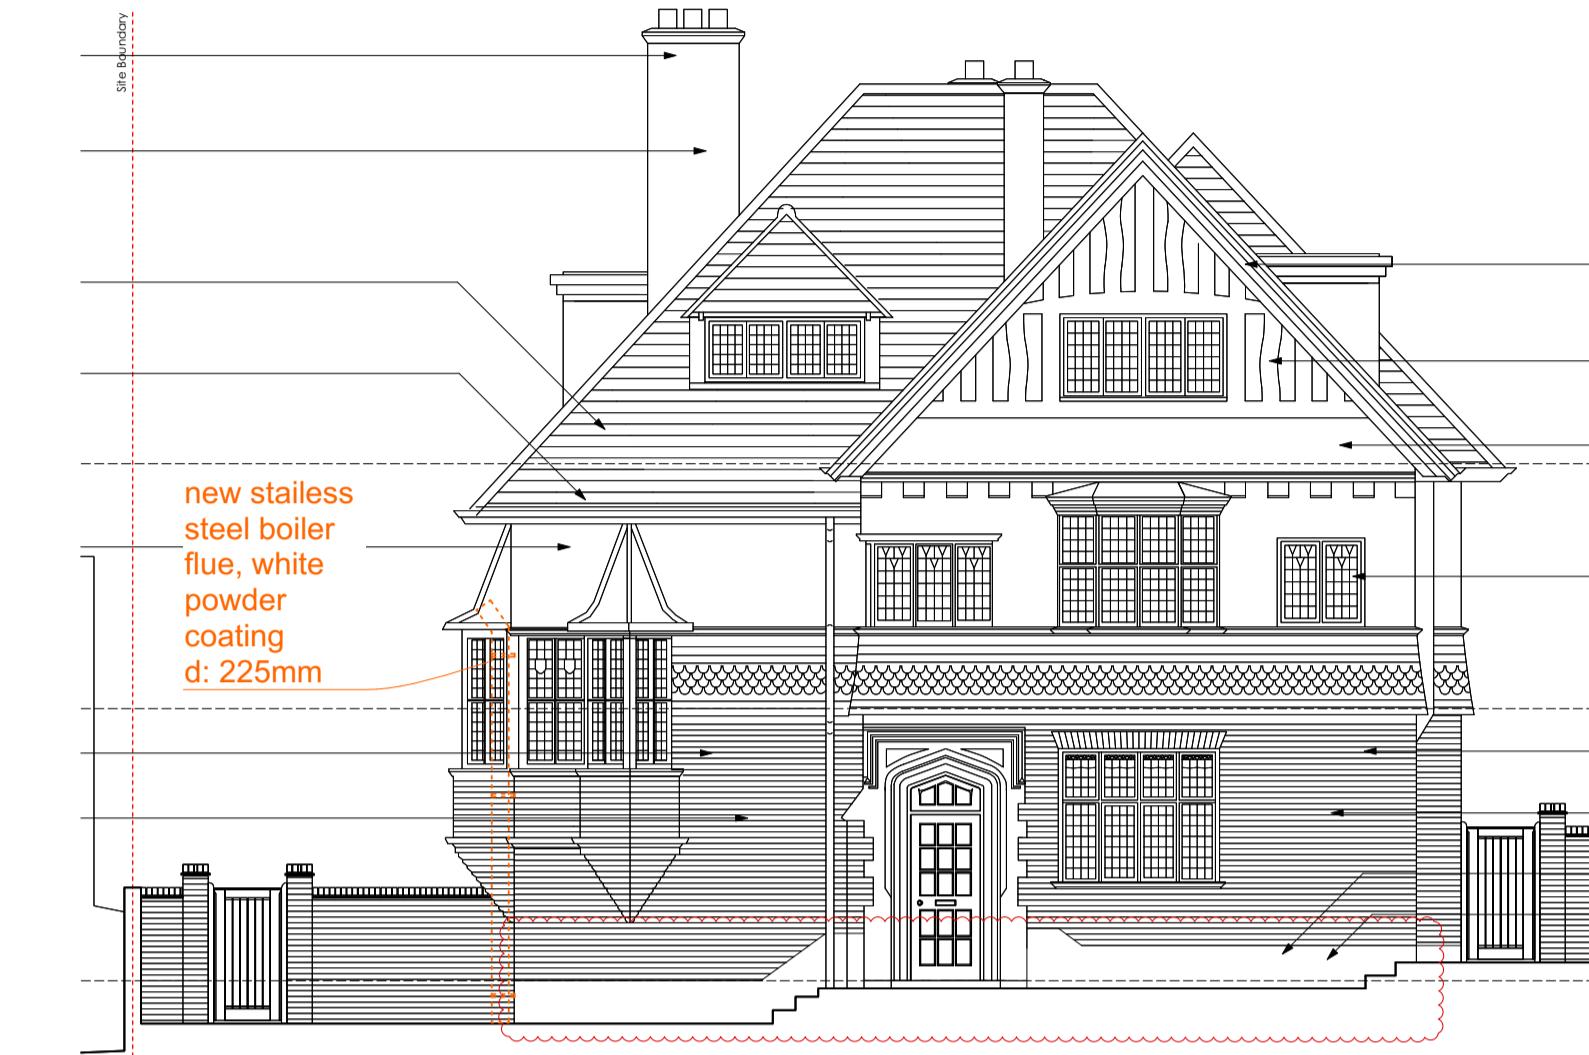

## PROPOSED FRONT ELEVATION

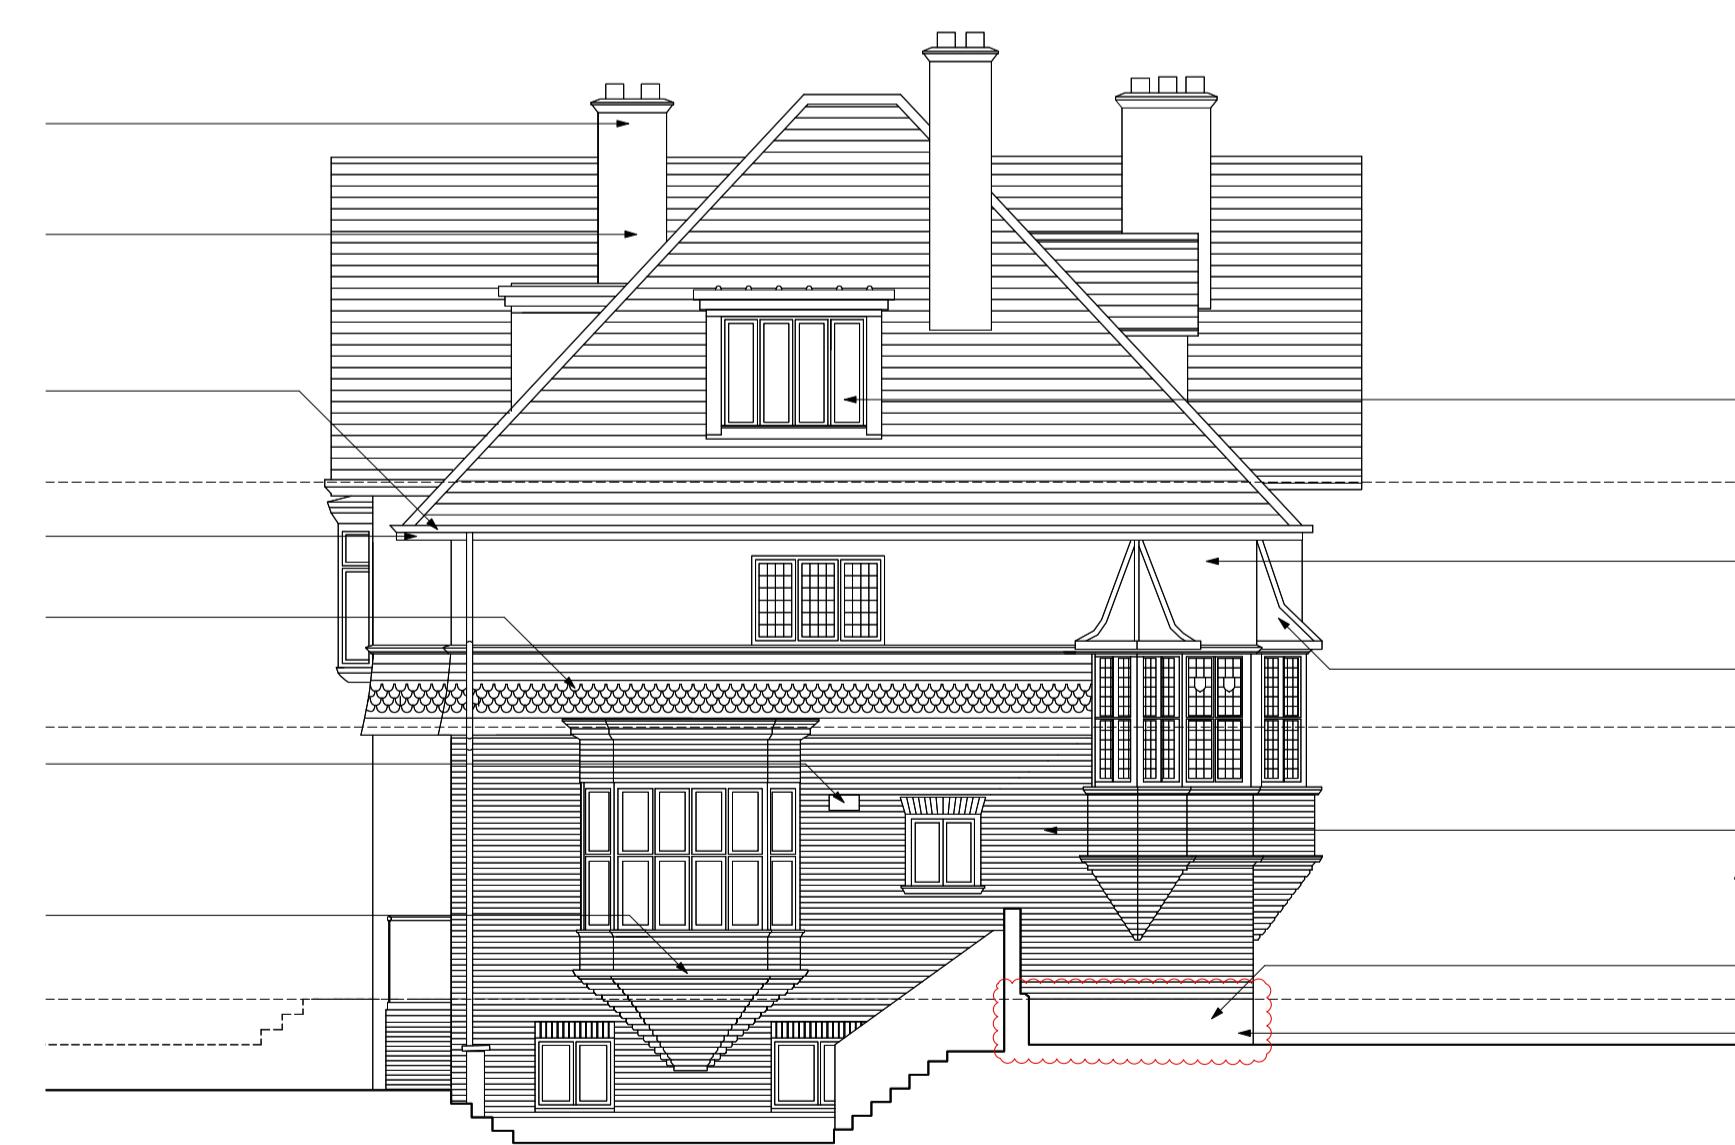

## EXISTING SIDE ELEVATION

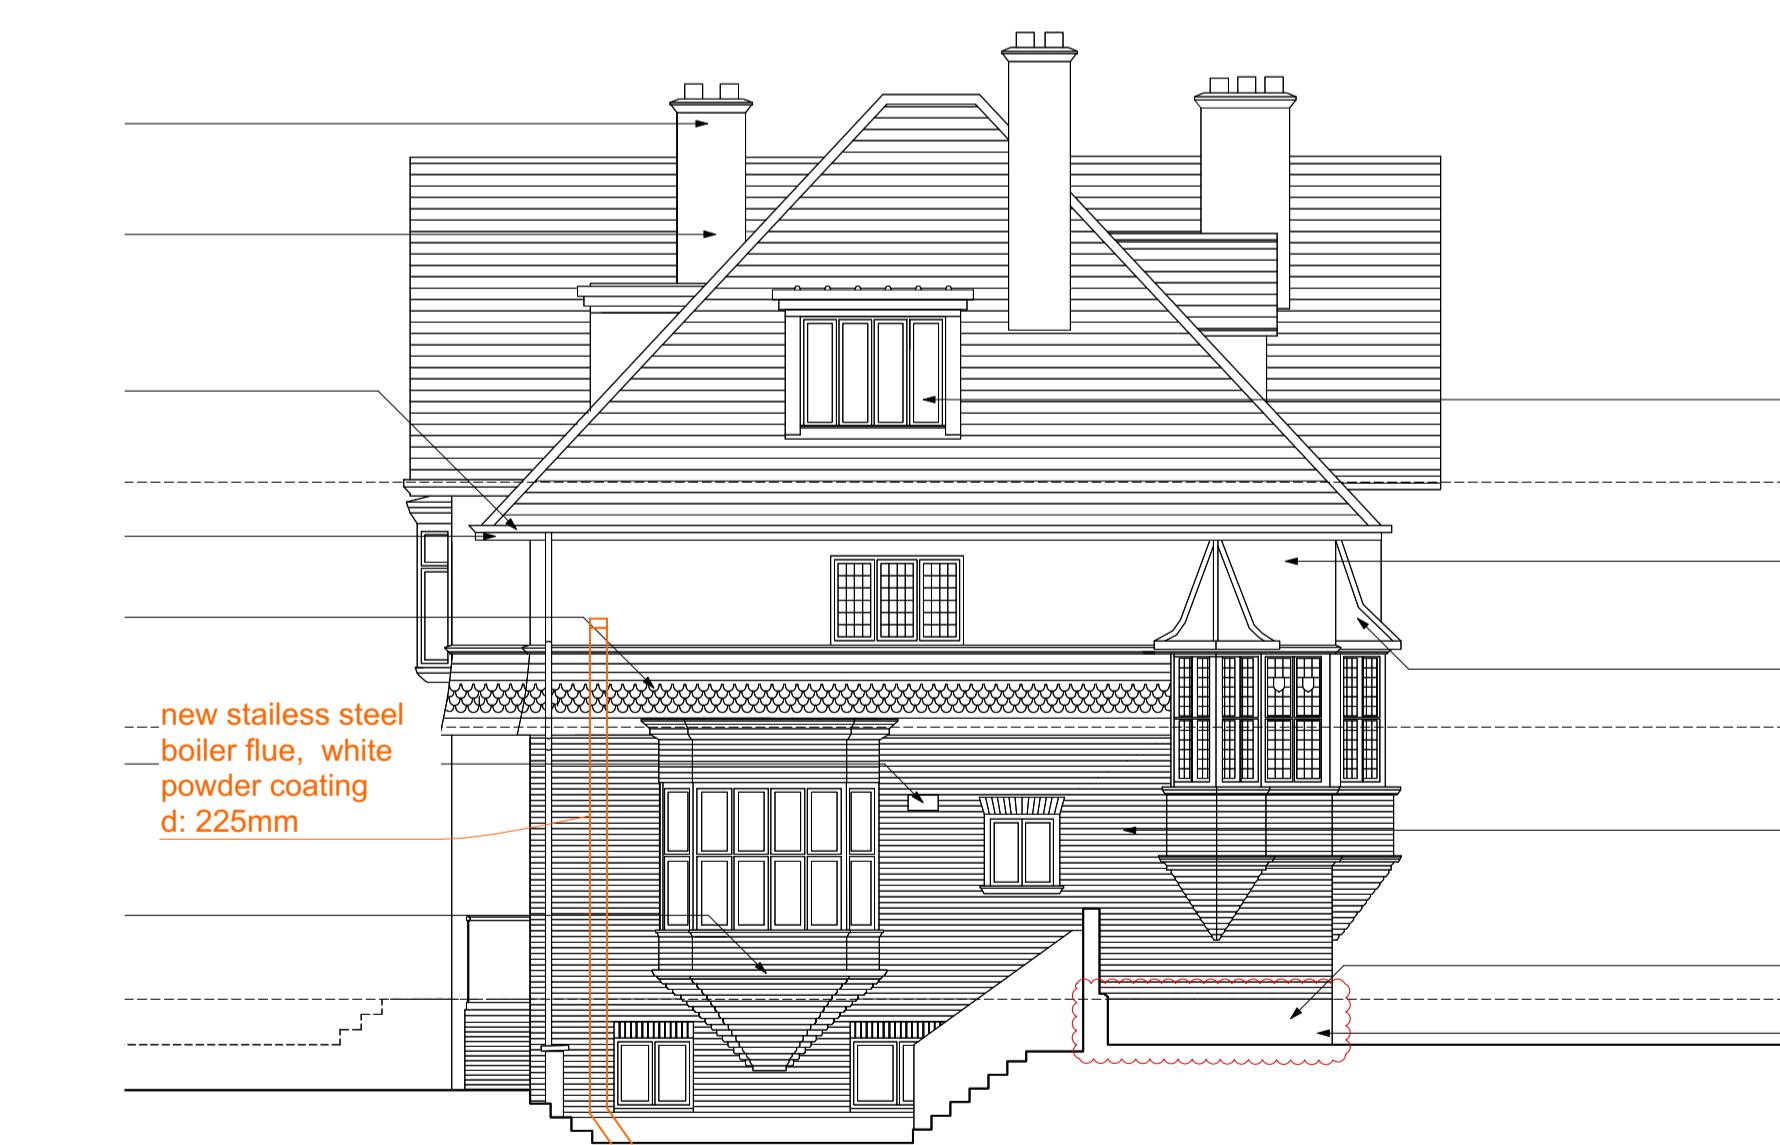

## PROPOSED SIDE ELEVATION

This drawing is the property of Tectonics Business Design & Management Limited and is issued solely for the purpose of the contract for which it refers and must not be reproduced, lent, given or sold to any person or used for any other purpose whatsoever except with the express permission of Tectonics Business Design & Management Limited. Do not scale dimensions from drawing. All dimensions to be checked on site. Set out dimensions to be obtained from office. All works to be carried out in accordance with current by-laws and regulations, Health & Safety legislation and to the satisfaction of Local Authorities.

## Tectonics

The Old Haybarn,  
Rosebery Mews, Mentmore.  
Bedfordshire LU7 0UE  
t: +44 (0)1296 661000  
f: +44 (0)1296 662486  
e: info@tectonics.co.uk



## Elevation

### Stage : 3

## Purpose : Developed Design

Status : <b>Proposed, Existing</b>		
Rev.	Note	Date
0	Original issue	02/10/2010
A	White powder coated flue	10/12/2010

		Project Ref.   Drawing Reference

548\_6-X-S3 #E-revA

---

Issue date : 10/12/2025

Scale : 1:100 @ A1