


Existing: **Ground Floor Plan**

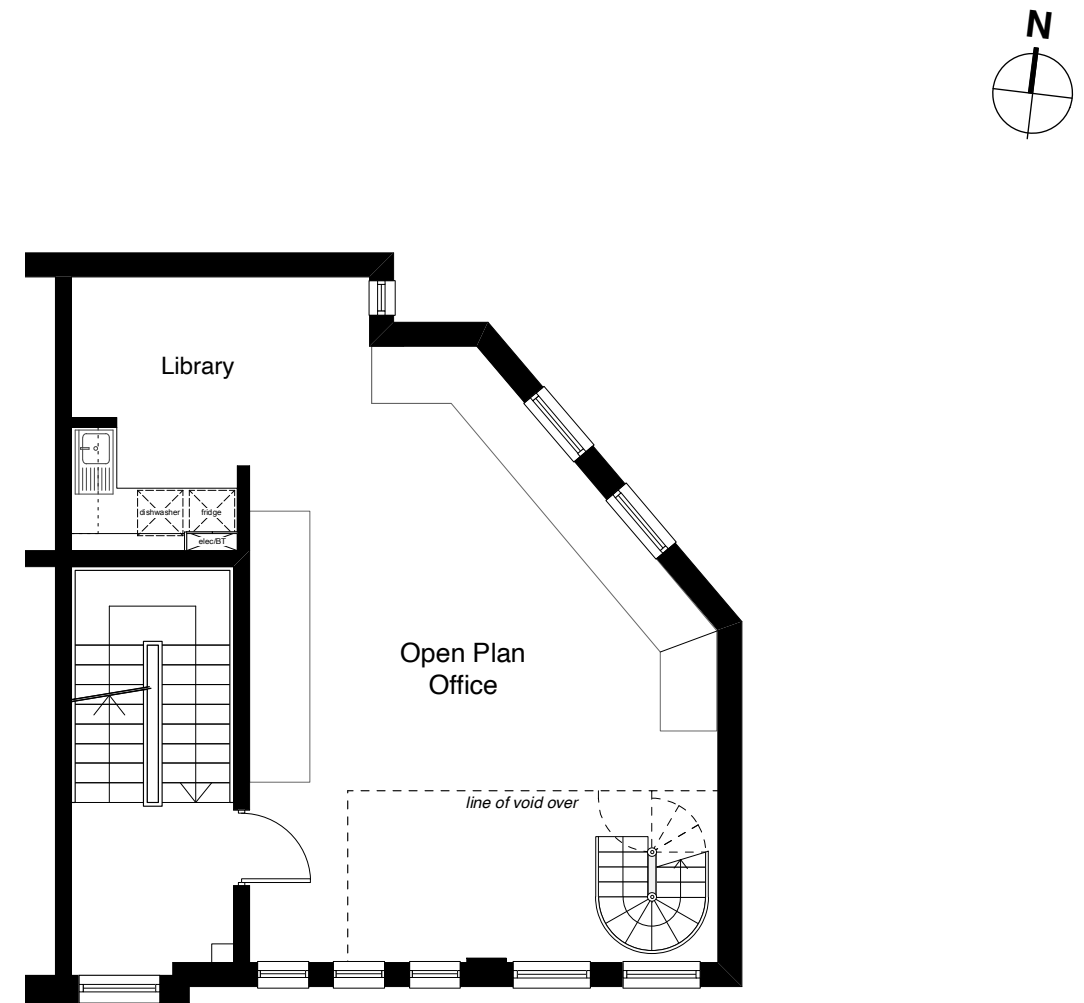

Existing: **First Floor Plan**

Scale 1:100 @A3



rev.		date		notes
status		Lawful Development Certificate		
drawing title		scale	date	drawing no.
Existing Ground & First Floor Plans		1:100 @A3	Dec 2025	250100/LDC/020
		address		
		81 Maygrove Road, NW6 2EG		