



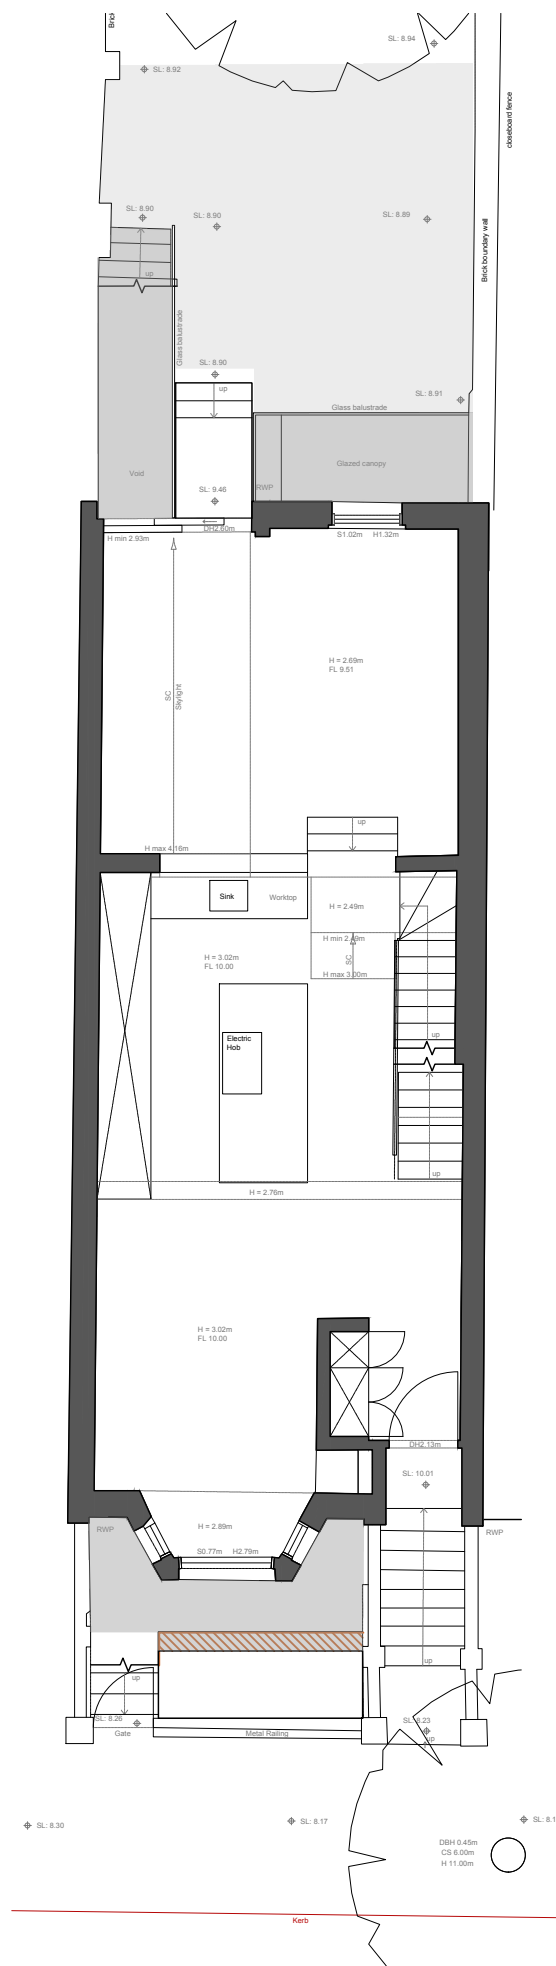


lower ground floor




upper ground floor

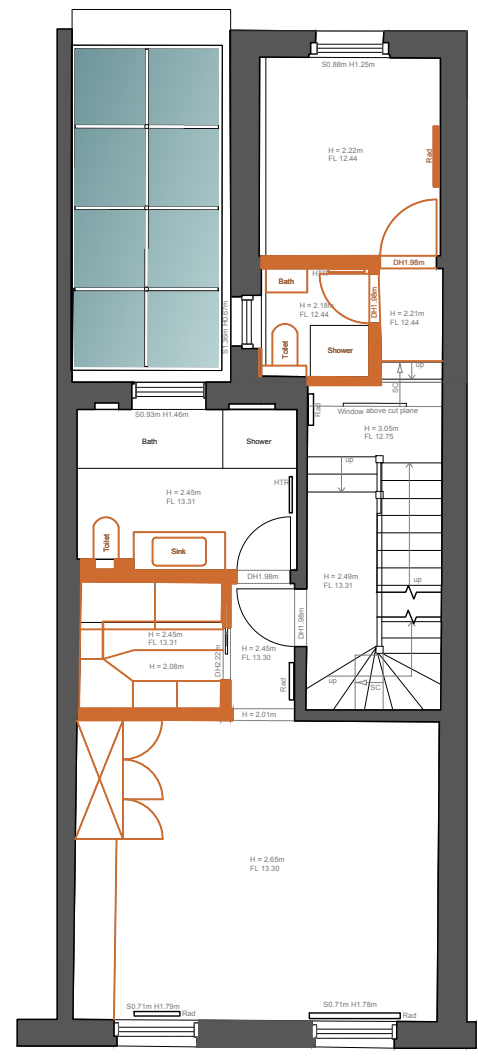

first floor

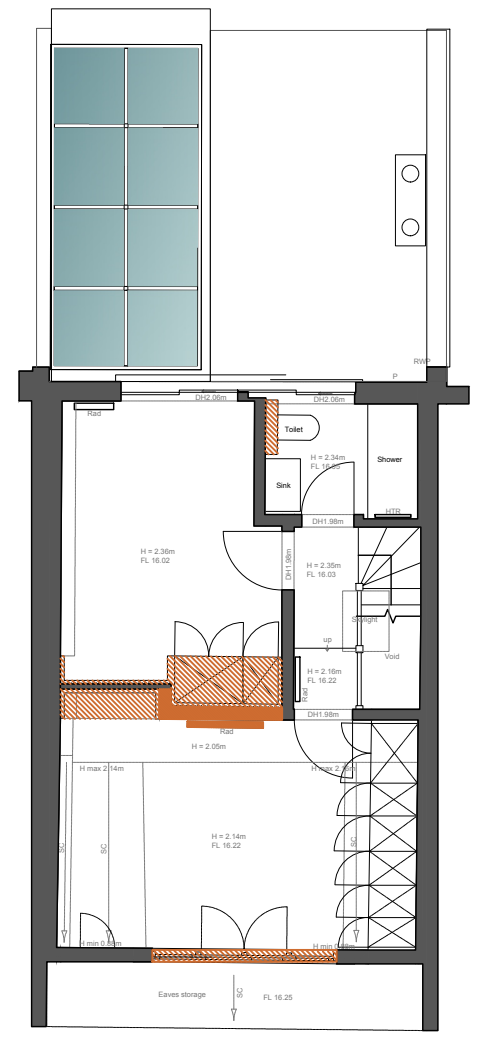


second floor

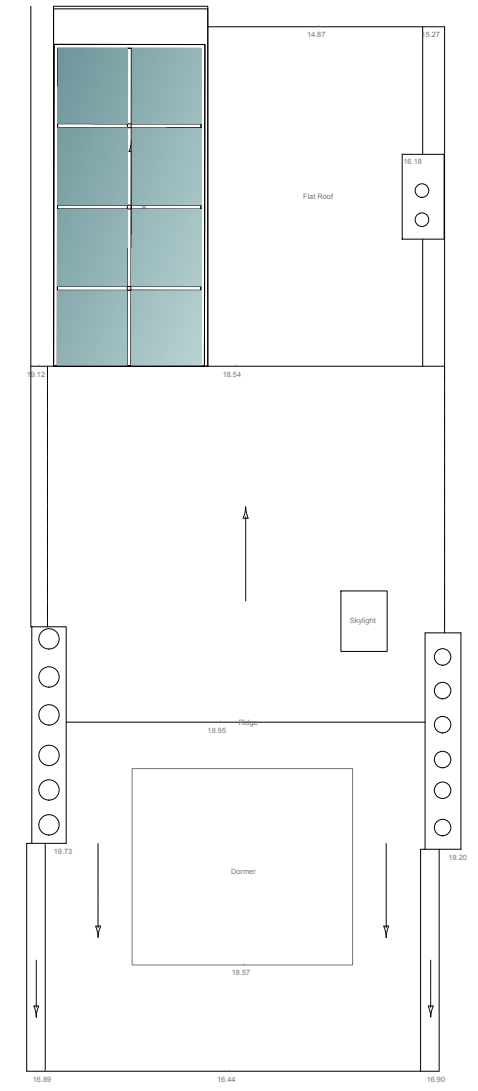

roof plan

notes  
 Do not scale this drawing.  
 Drawing to be read in conjunction with relevant structural, mechanical, electrical and furniture drawings.  
 All dimensions to be verified on site prior to making shop drawings or executing the works.  
 SPATIAL AGENT to be immediately advised of any discrepancy between this drawing and site conditions.  
 All works to be in accordance with local authority's and landlord's requirements.  
 This drawing is protected by Copyright. It may not be reproduced in any form or by any means for any purpose, without gaining prior written permission from SPATIAL AGENT

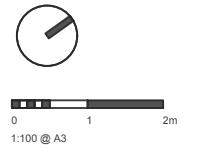

**SPATIAL AGENT**

unit 4, 58 Cleveland Way  
 London E1 4UF  
 United Kingdom  
 t/+44(0)7880697683  
 info@spatialagent.uk

client  
**MM**  
 project  
**5 GAYTON RD NW3 1TX**  
 London UK

drawing title  
**PLANS**  
**EXISTING**

scale  
**1:100 @ A3**  
 date / rev  
**23.03.2026**  
 project no  
**NW31TX**  
 drawing no  
**P.E.PLANS.100**