



outrigger roof section detail (1:5 @A3) - proposed: sedum roof

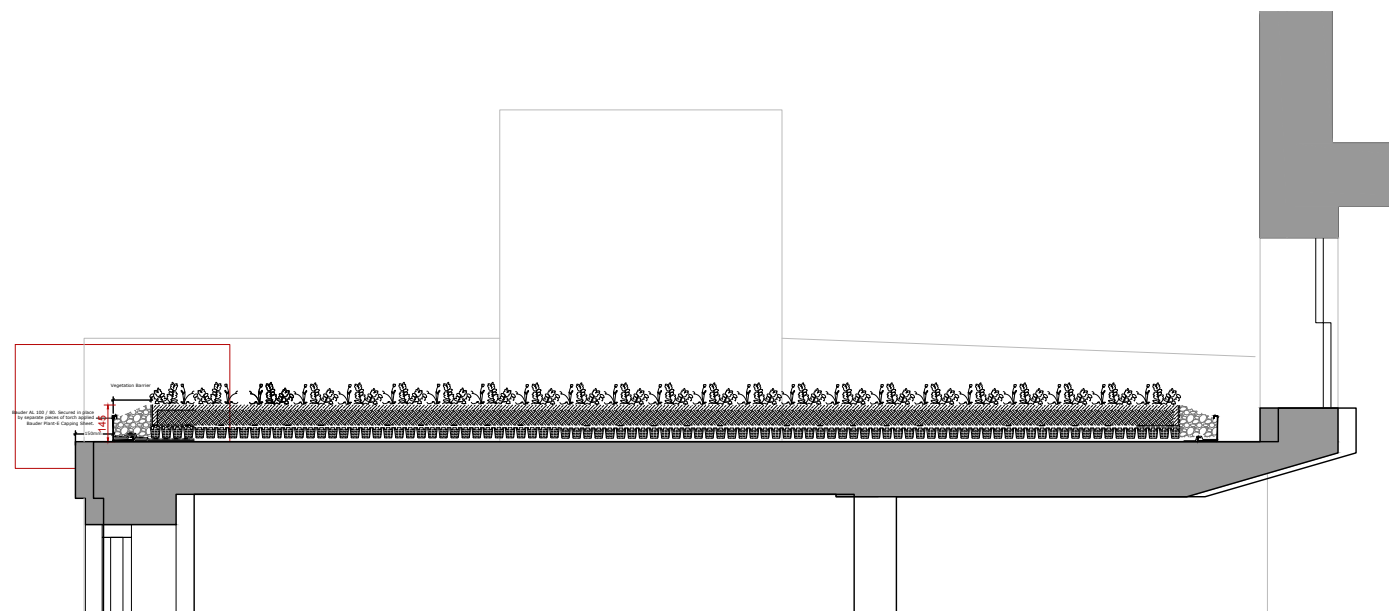

outrigger roof section - proposed: sedum roof
Bauder XF118 UK Native Species WB Native Wildflower Blanket


notes
Do not scale this drawing.
Drawing to be read in conjunction with relevant structural, mechanical, electrical and furniture drawings.
All dimensions to be verified on site prior to making shop drawings or executing the works.
SPATIAL AGENT to be immediately advised of any discrepancy between this drawing and site conditions.
All works to be in accordance with local authority's and landlord's requirements.
This drawing is protected by Copyright. It may not be reproduced in any form or by any means for any purpose, without gaining prior written permission from SPATIAL AGENT

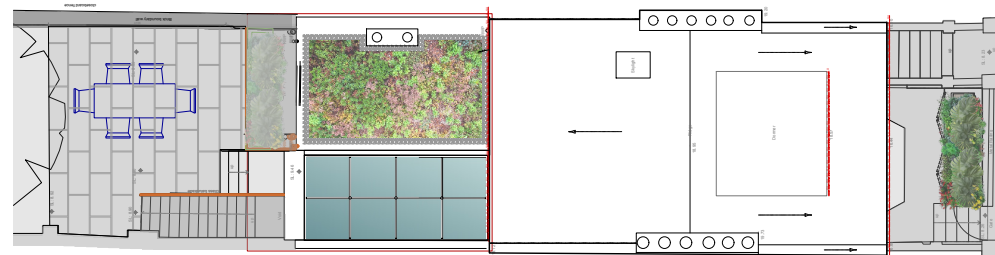

roof plan (not to scale)



current view of outrigger roof from rear facade (second floor)

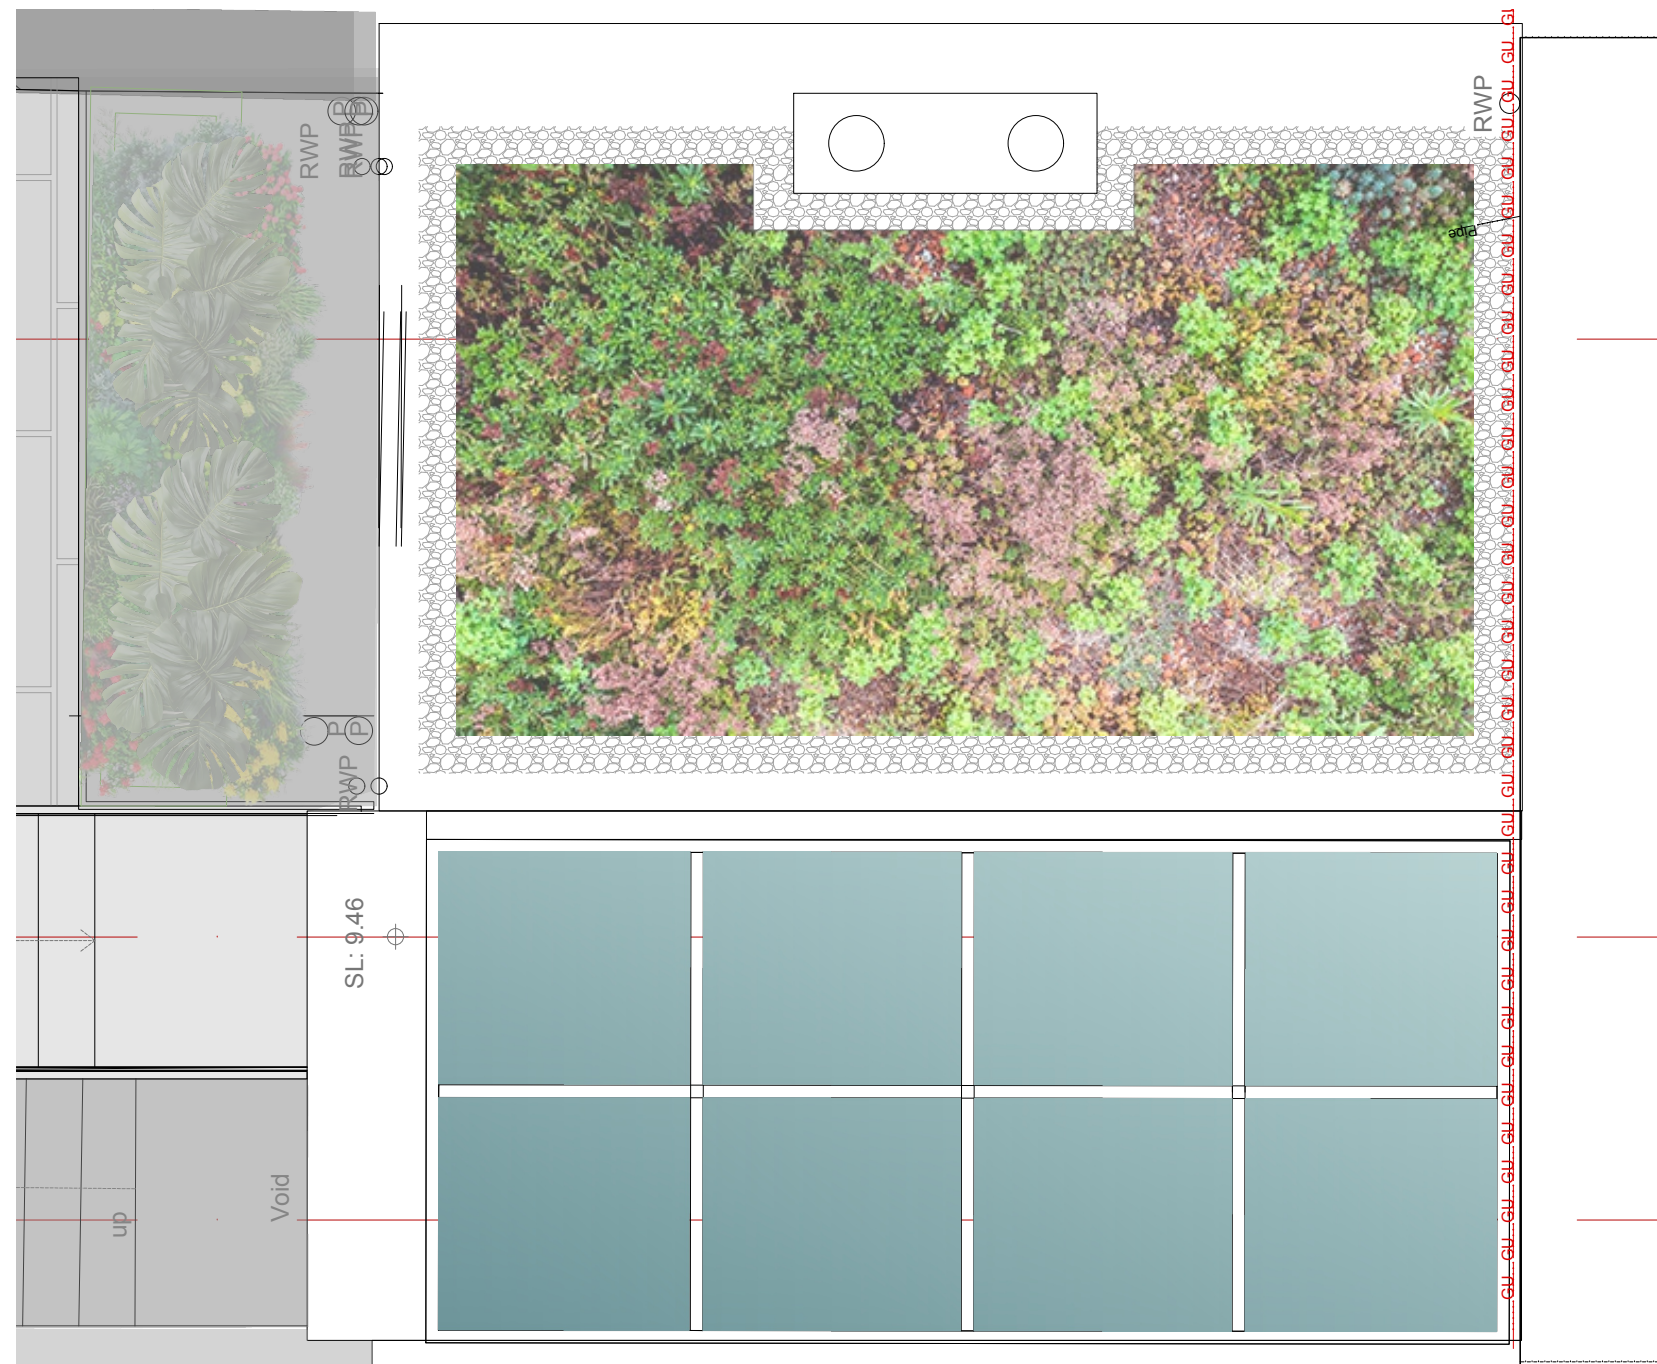

outrigger roof plan - proposed: sedum roof
Bauder XF118 UK Native Species WB Native Wildflower Blanket

SPATIAL AGENT

unit 4, 58 Cleveland Way
London E1 4UF
United Kingdom
t/+44(0)7880697683
info@spatialagent.uk

client
MATTOS MACHADO
project
5 GAYTON RD NW3 1TX
London UK

drawing title
**PROPOSED ALTERATIONS
REAR OUTRIGGER ROOF
SEDUM ROOF**

scale
1:30 A3

date / rev
16.03.2026

project no
NW31TX

drawing no
P.SEDUM

revision