


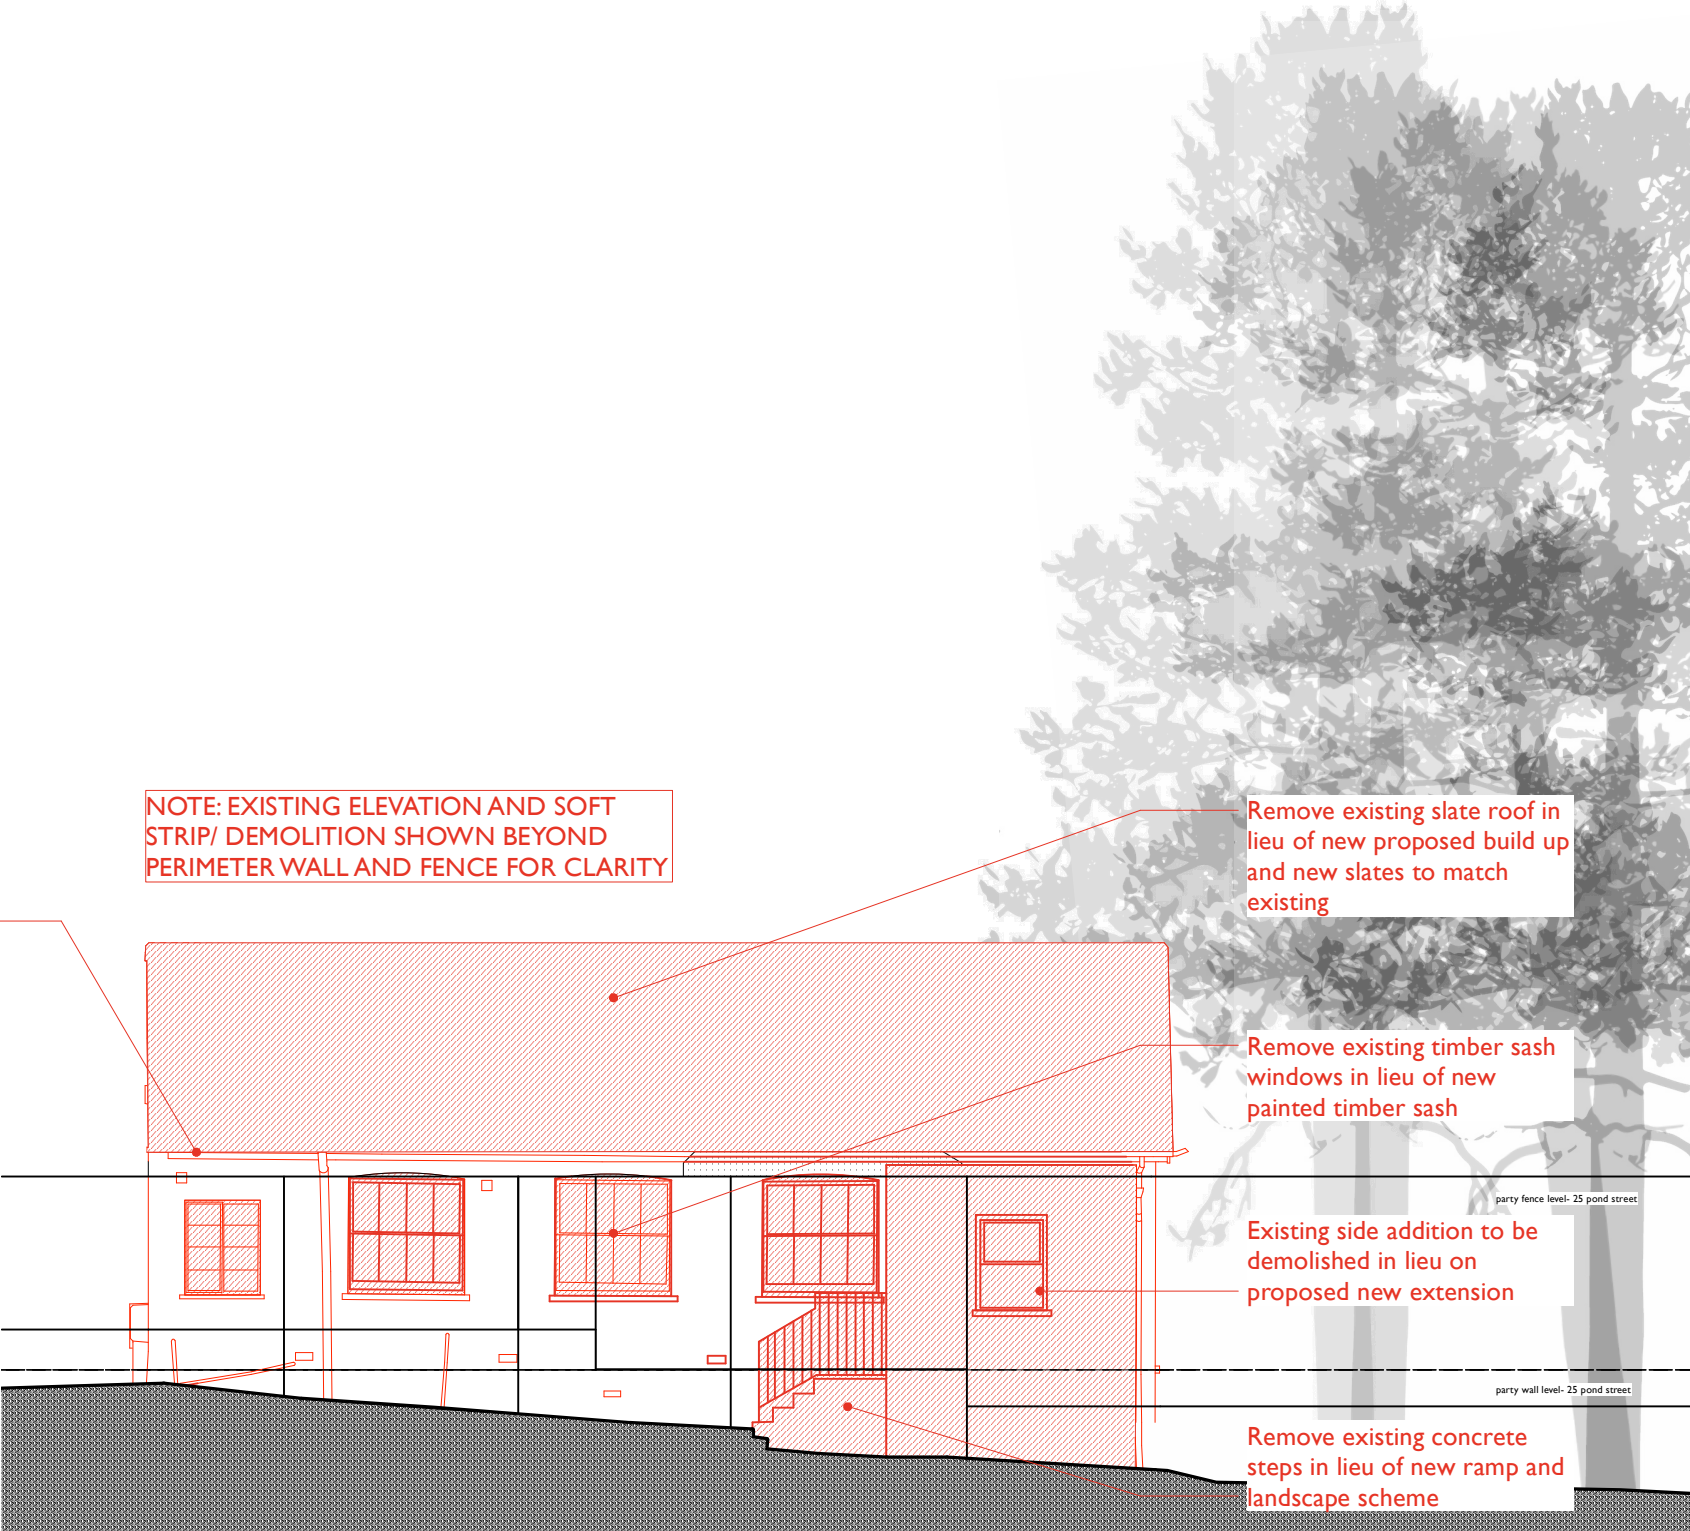

1 South Elevation as Existing/ Demolition
Scale: 1:100

2 East Elevation as Existing/ Demolition
Scale: 1:100



			NOTES:	Jonathan Dawes Architect 77 Sydney Road London N10 2LY	PROJECT: 4 Connaught Mews House NW3 2NW	Scale: 1:100@ A3	Drawn By: jd	
	190925	Issued for planning approval						PL0
	Date:	Description:						Rev:
DO NOT SCALE FROM THIS DRAWING THIS DRAWING IS COPYRIGHT	DRAWING STATUS: ISSUED FOR APPROVAL issued only for purpose indicated			m e	07748 967717 dawes_jo@icloud.com	DRAWING TITLE: Elevations 1 + 2 as Existing/ Demolition	Date: 010425	Checked By: jd
						Dwg No: 102/ 110	Rev: PL0	