





Note:

PLANNING PERMISSION	Date: 10/01/2026	Clint:	Plot Date:	issue Date	Site Location:	
PROJECT TITLE: Alterations to roof to form terrace at second floor level, installation of black metal railings and conversion of existing timber single glazed window to timber framed double glazed door.	Scale: 1:100@A3	Karen Conron	Issue:			24 Savernake Road, London, UK
	Drawing Number:		1st	2nd	3rd	Drawing Title:
	A0					LOCATION PLAN

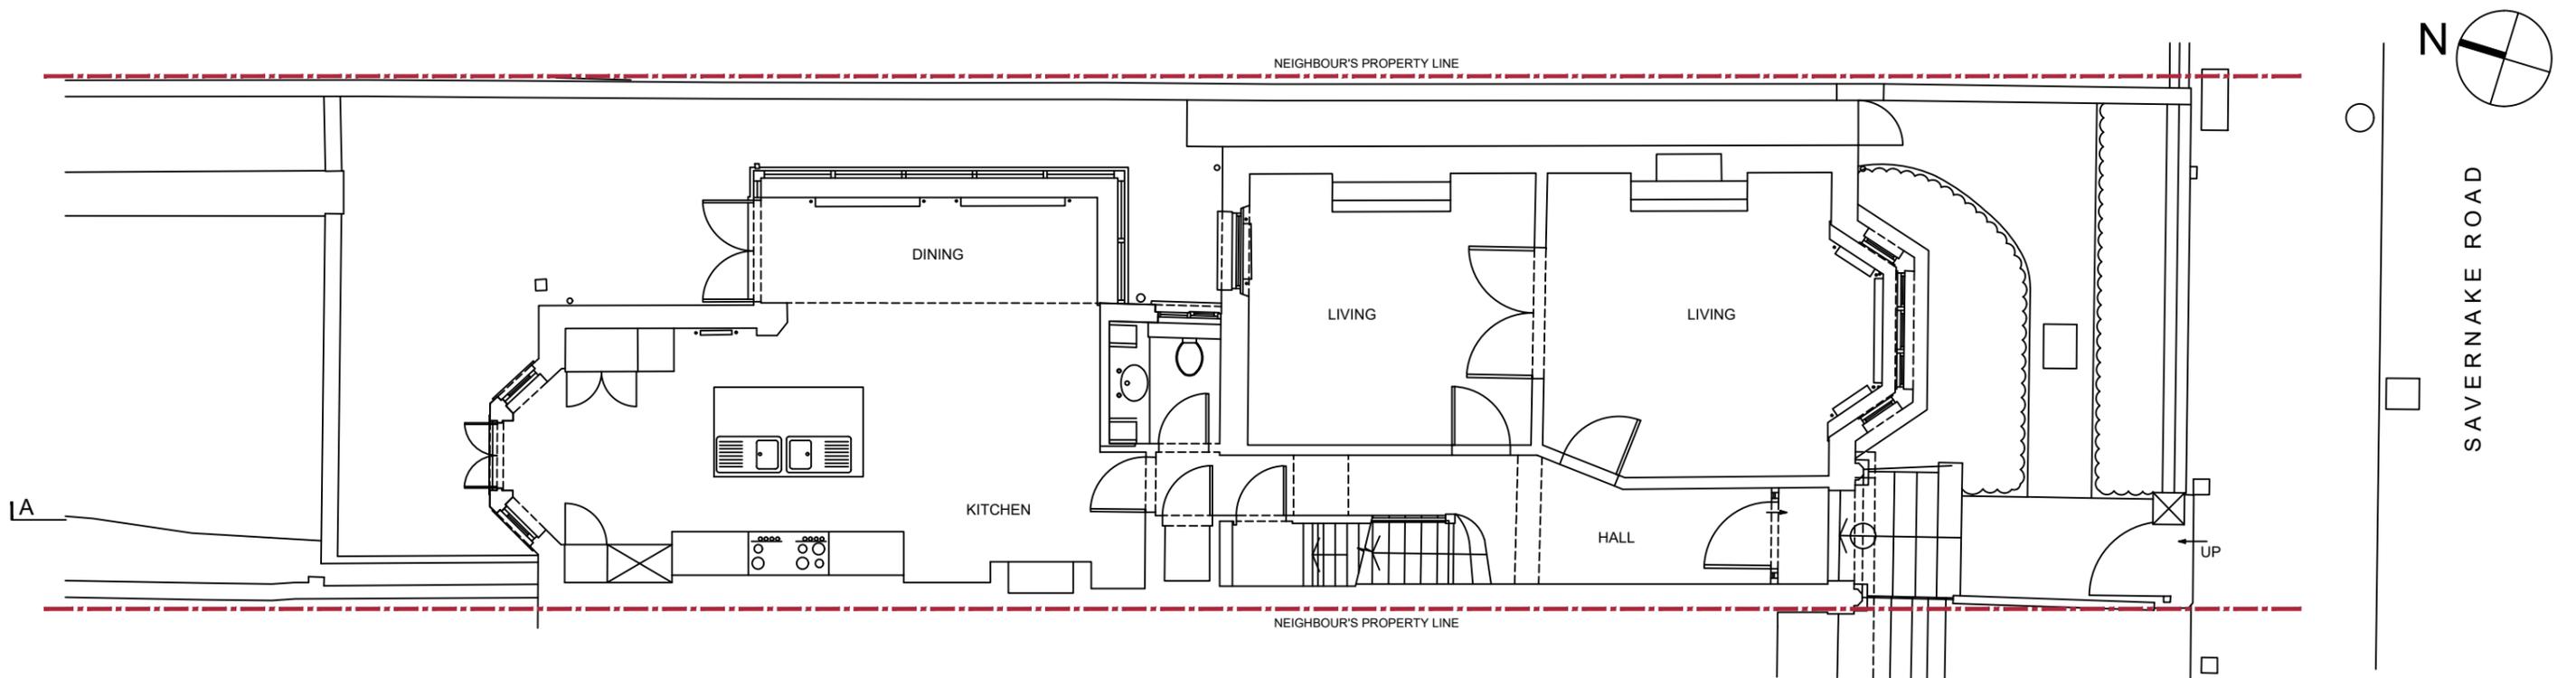



1 EXISTING GROUND FLOOR PLAN
Scale: 1:100

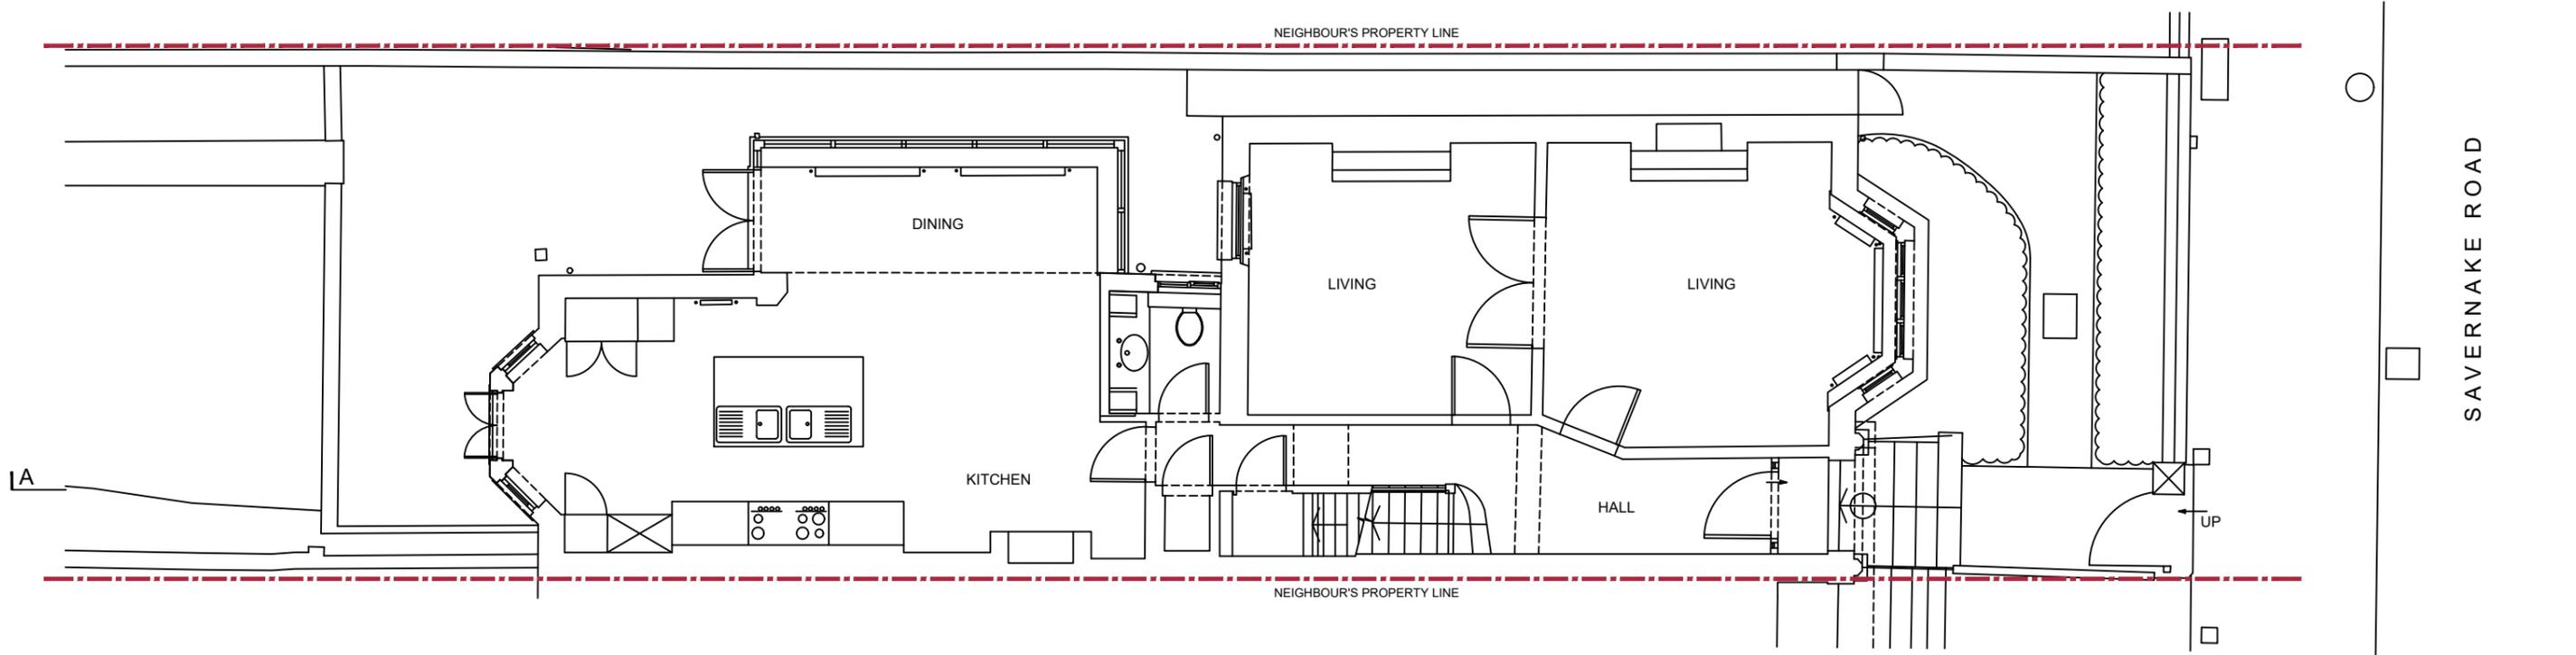


1 PROPOSED GROUND FLOOR PLAN
Scale: 1:100

Note:

PLANNING PERMISSION PROJECT TITLE: Alterations to roof to form terrace at second floor level, installation of black metal railings and conversion of existing timber single glazed window to timber framed double glazed door.	Date: 10/01/2026	Clint: Karen Conron	Plot Date: issue Date			Site Location: 24 Savernake Road, London, UK
	Scale: 1:100@A3		Issue:			
	Drawing Number:		1st 2nd 3rd	Drawing Title:		
	A01			EXISTING / PROPOSED GROUND FLOOR PLAN		

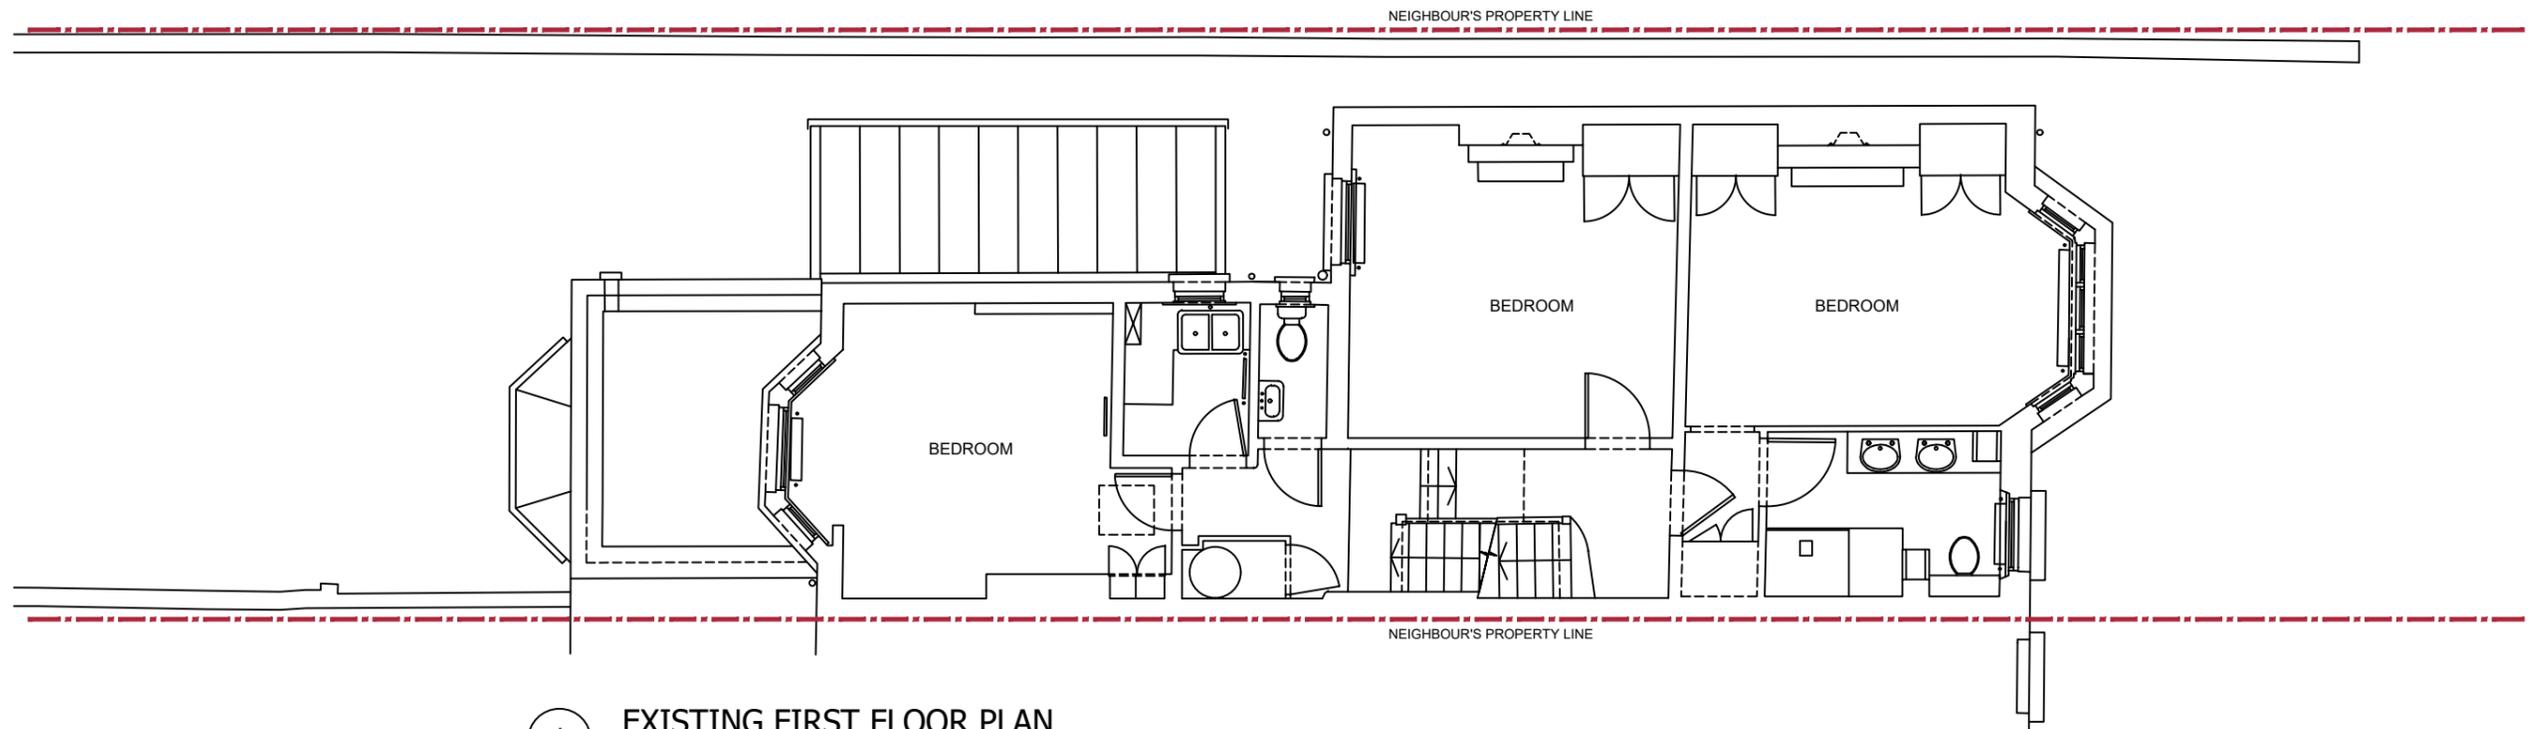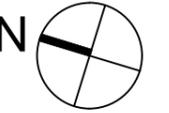



1 EXISTING FIRST FLOOR PLAN
Scale: 1:100

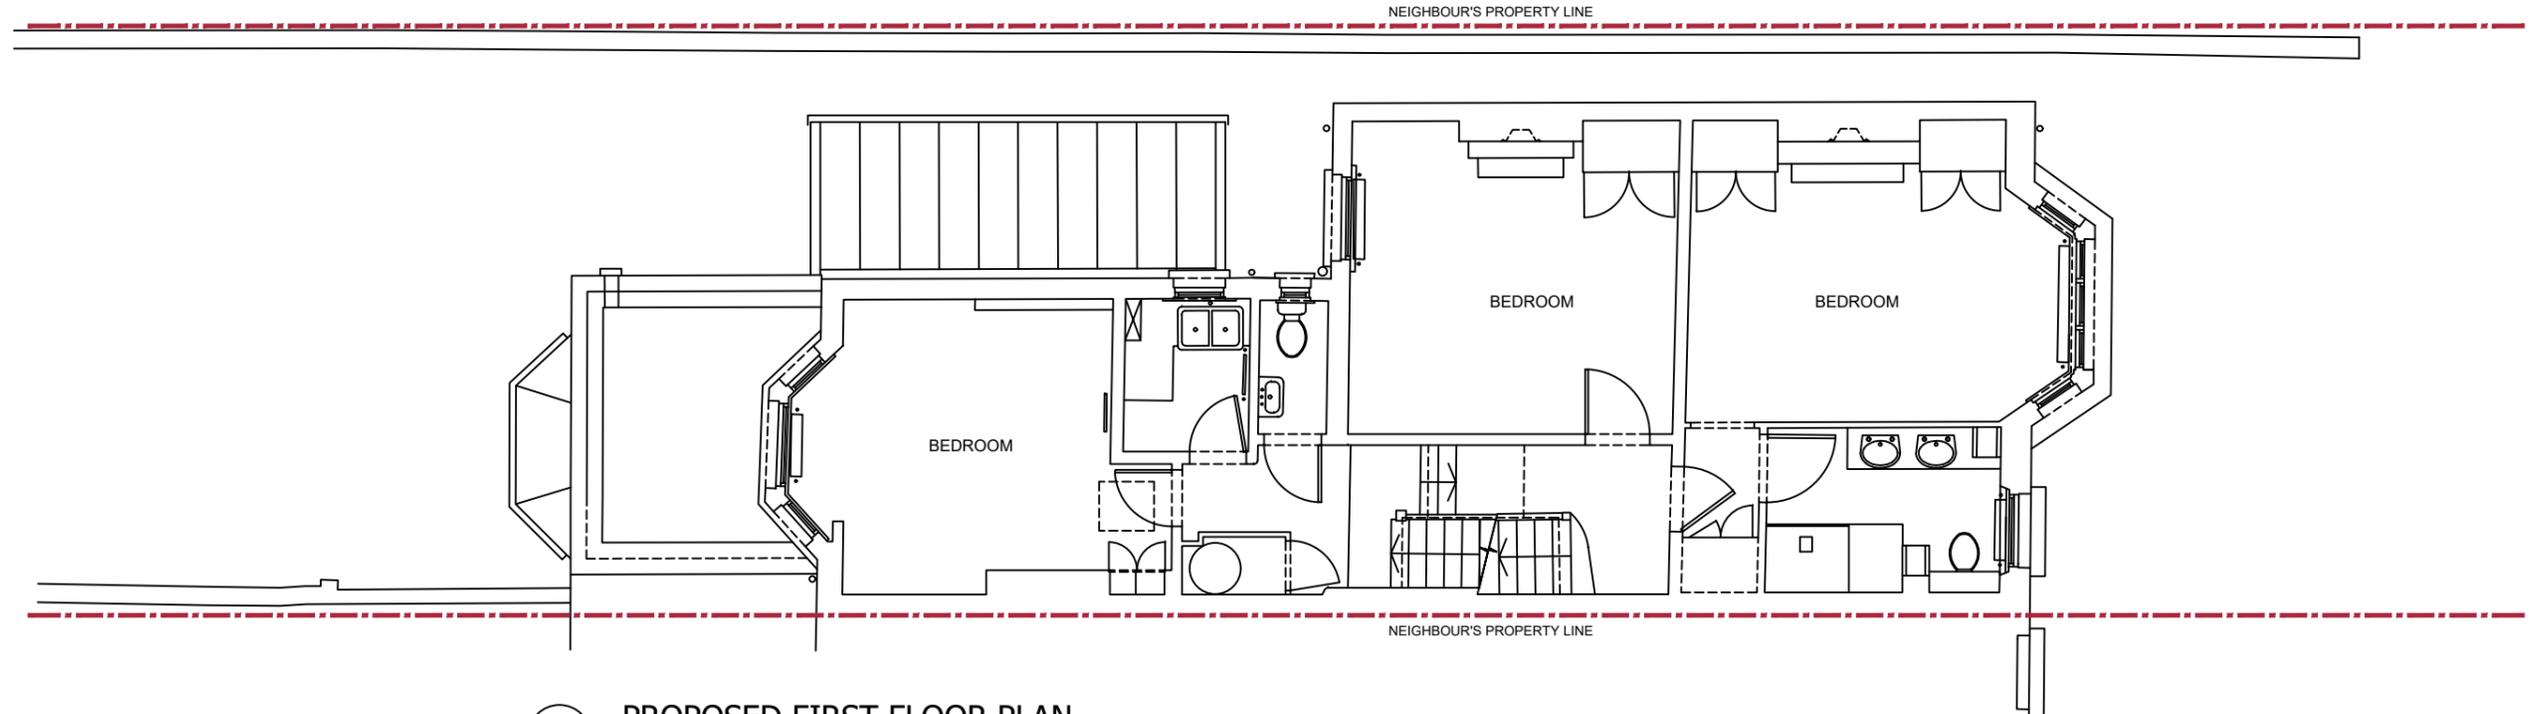


1 PROPOSED FIRST FLOOR PLAN
Scale: 1:100

Note:

PLANNING PERMISSION PROJECT TITLE: Alterations to roof to form terrace at second floor level, installation of black metal railings and conversion of existing timber single glazed window to timber framed double glazed door.	Date: 10/01/2026	Clint: Karen Conron	Plot Date: issue Date			Site Location:
	Scale: 1:100@A3		Issue:			24 Savernake Road, London, UK
	Drawing Number:		1st	2nd	3rd	Drawing Title: EXISTING / PROPOSED FIRST FLOOR PLAN
	A02					

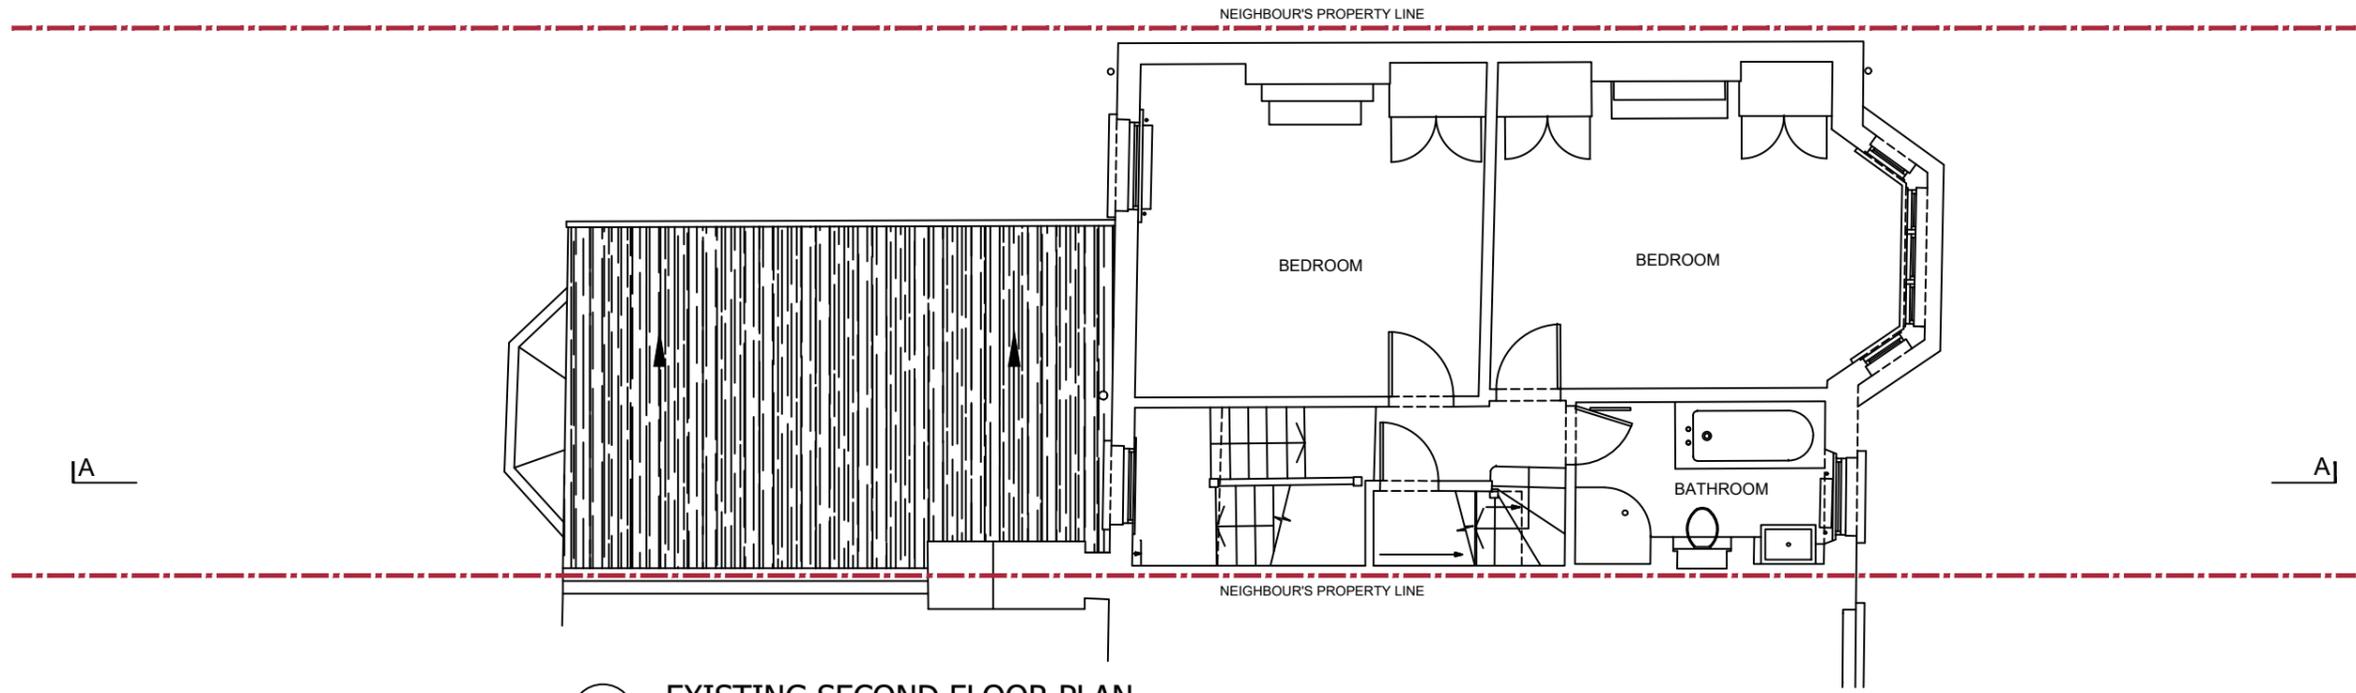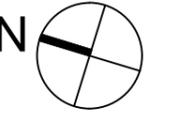



1 EXISTING SECOND FLOOR PLAN
Scale: 1:100

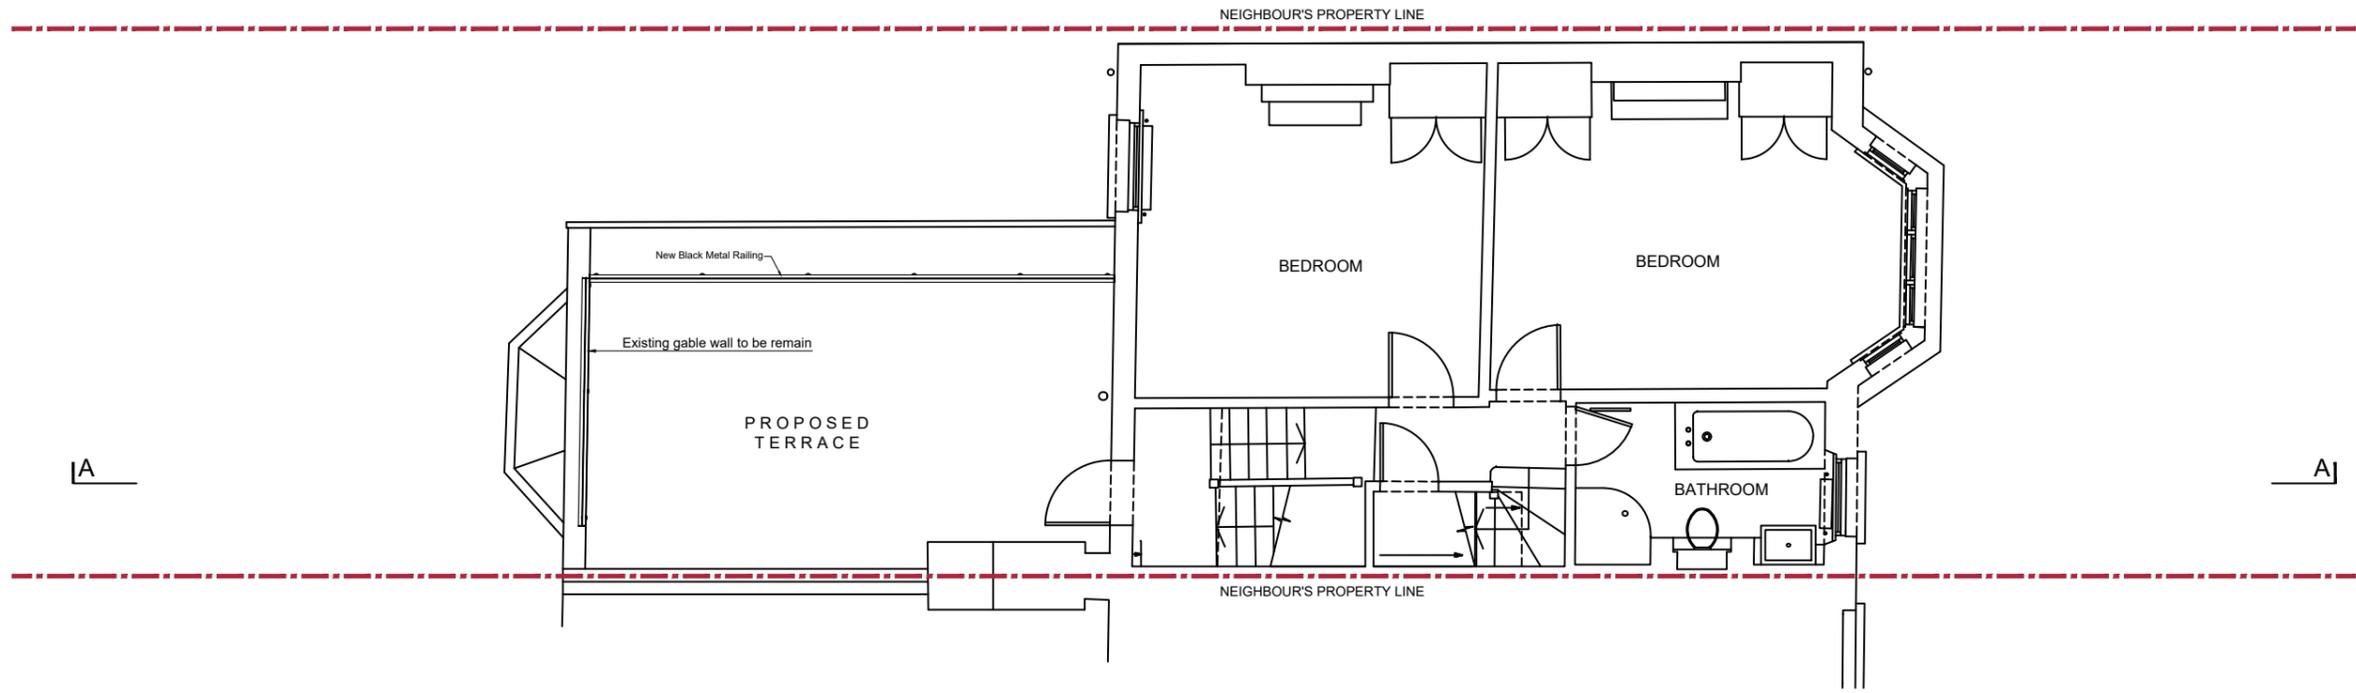


1 PROPOSED SECOND FLOOR PLAN
Scale: 1:100

Note:

PLANNING PERMISSION PROJECT TITLE: Alterations to roof to form terrace at second floor level, installation of black metal railings and conversion of existing timber single glazed window to timber framed double glazed door.	Date: 10/01/2026	Clint: Karen Conron	Plot Date: issue Date			Site Location:
	Scale: 1:100@A3		Issue:			24 Savernake Road, London, UK
	Drawing Number:		1st	2nd	3rd	Drawing Title: EXISTING / PROPOSED SECOND FLOOR PLAN
	A03					

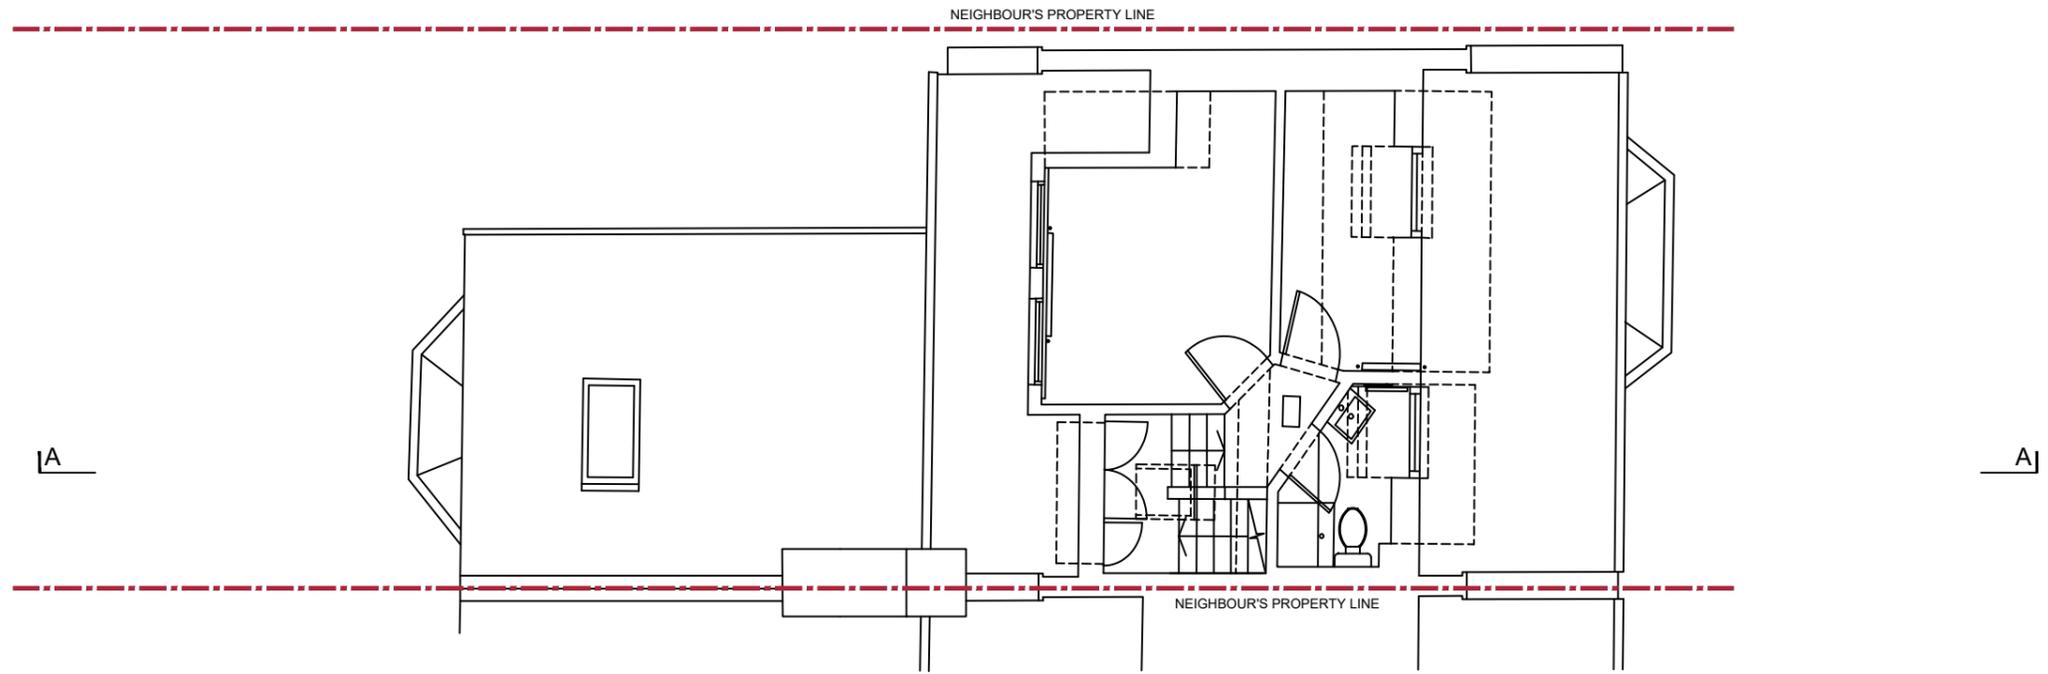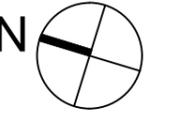



1 EXISTING TOP FLOOR PLAN
Scale: 1:100

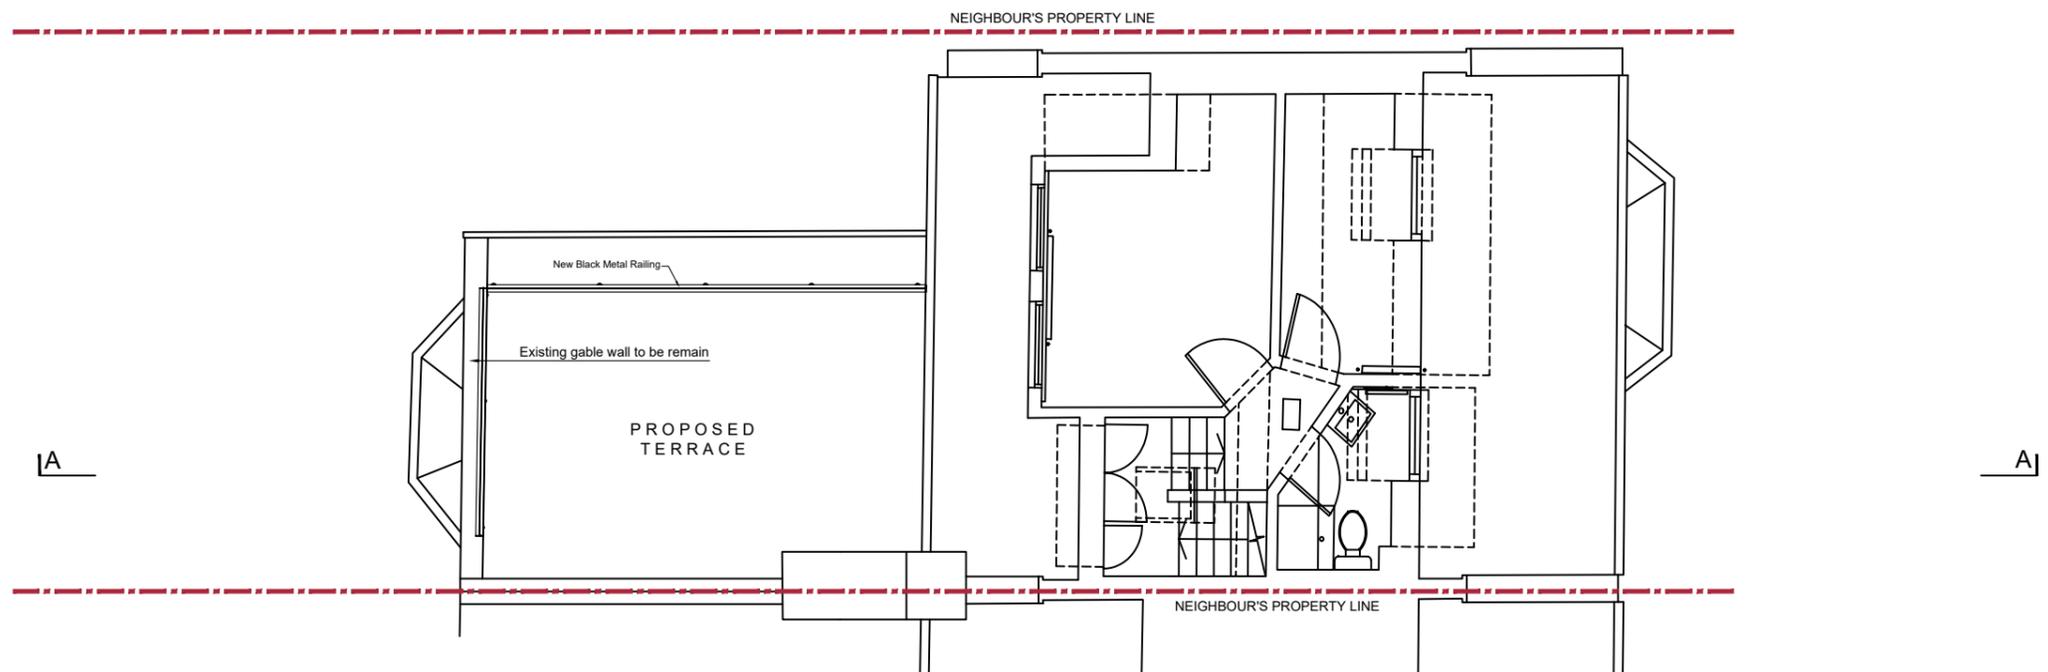


1 PROPOSED TOP FLOOR PLAN
Scale: 1:100

Note:

PLANNING PERMISSION	Date: 10/01/2026	Clint:	Plot Date:	issue Date	Site Location:	
PROJECT TITLE: Alterations to roof to form terrace at second floor level, installation of black metal railings and conversion of existing timber single glazed window to timber framed double glazed door.	Scale: 1:100@A3	Karen Conron	Issue:			
	Drawing Number:		1st	2nd	3rd	Drawing Title: EXISTING / PROPOSED TOP FLOOR PLAN
	A04					

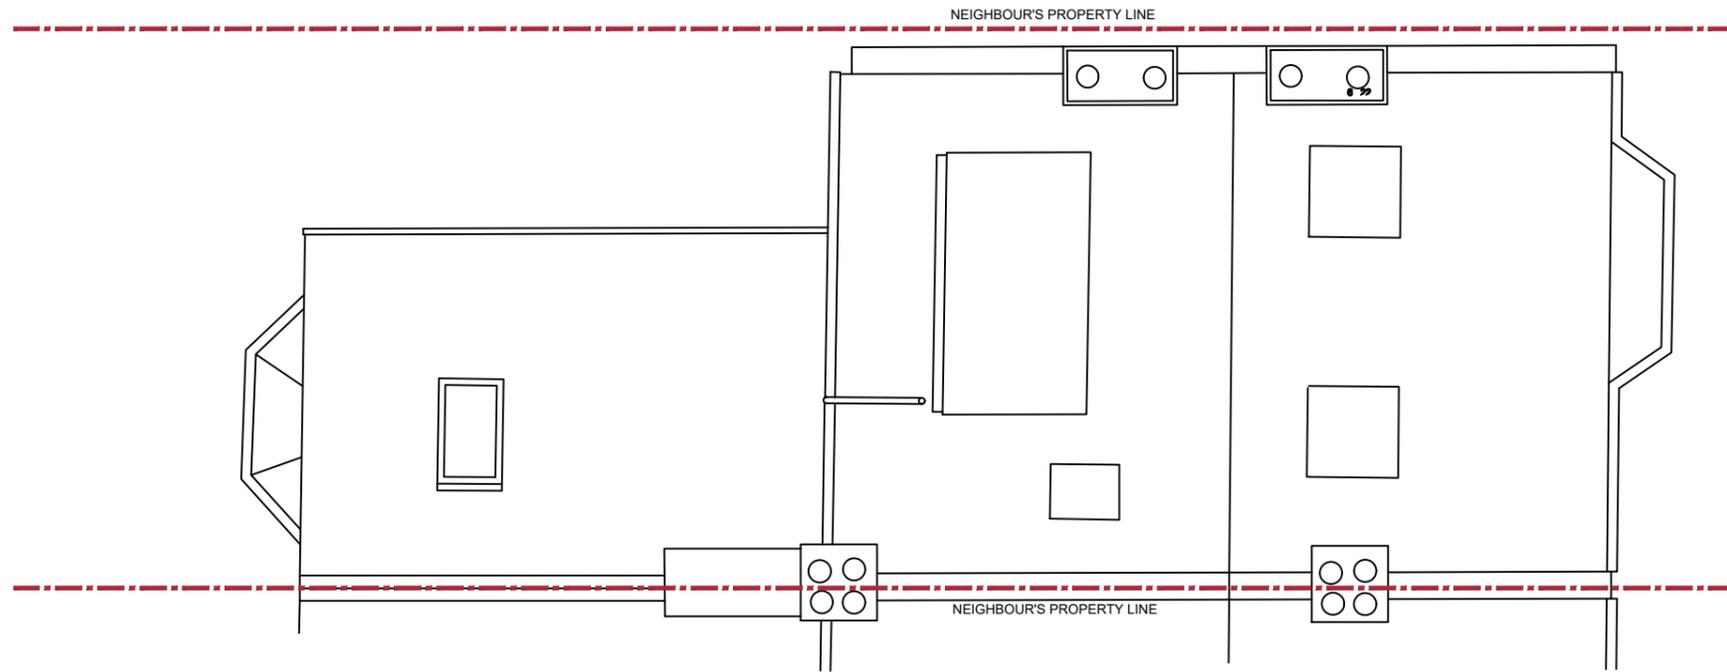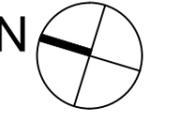

1 EXISTING ROOF
Scale: 1:100

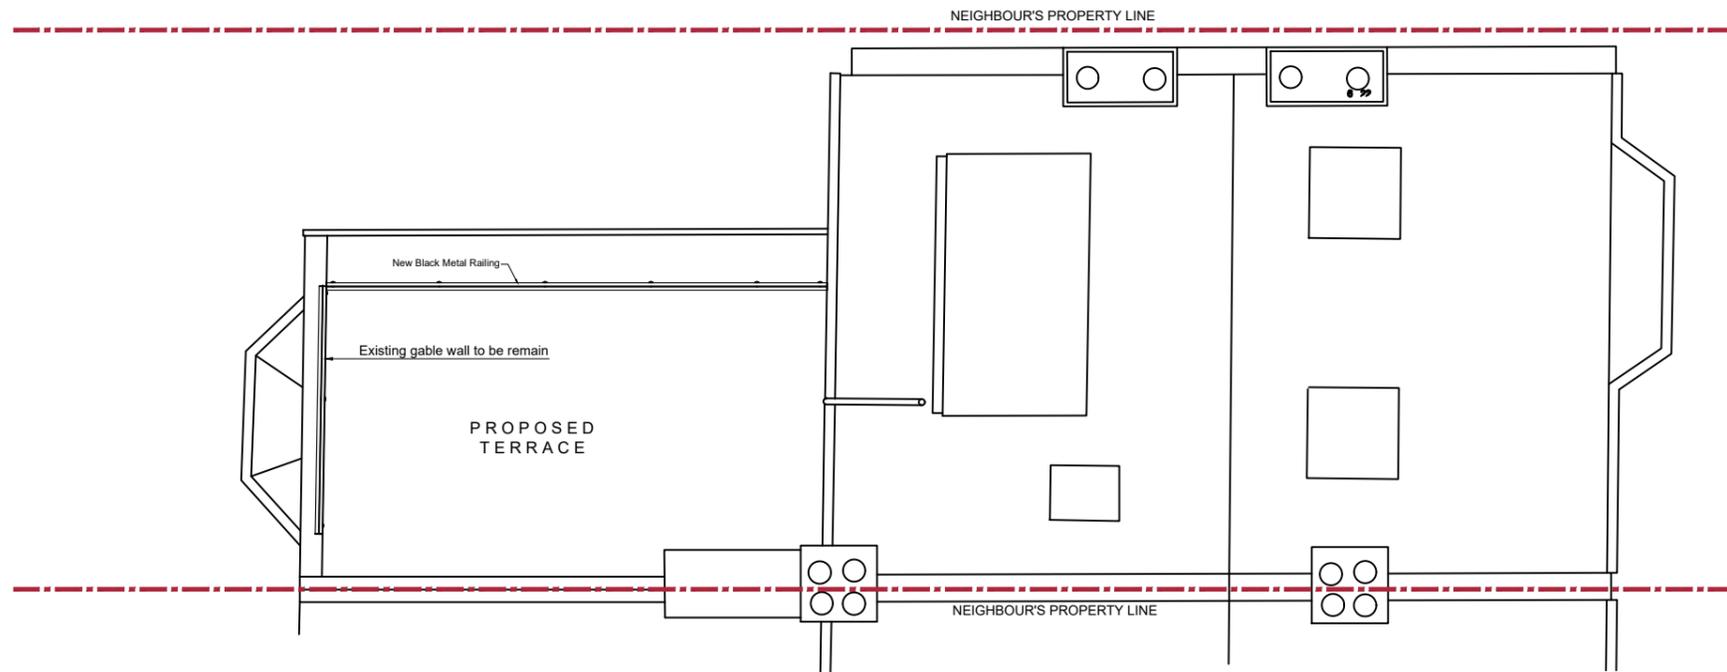

1 PROPOSED ROOF
Scale: 1:100

Note:

PLANNING PERMISSION PROJECT TITLE: Alterations to roof to form terrace at second floor level, installation of black metal railings and conversion of existing timber single glazed window to timber framed double glazed door.	Date: 10/01/2026	Clint: Karen Conron	Plot Date: issue Date			Site Location:
	Scale: 1:100@A3		Issue:			24 Savernake Road, London, UK
	Drawing Number:		1st	2nd	3rd	Drawing Title:
	A05					EXISTING / PROPOSED ROOF PLAN



1 EXISTING FRONT ELEVATION

Scale: 1:100



1 EXISTING REAR ELEVATION

Scale: 1:100

Note:

PLANNING PERMISSION PROJECT TITLE: Alterations to roof to form terrace at second floor level, installation of black metal railings and conversion of existing timber single glazed window to timber framed double glazed door.	Date: 10/01/2026	Clint: Karen Conron	Plot Date: issue Date			Site Location:
	Scale: 1:100@A3		Issue:			24 Savernake Road, London, UK
	Drawing Number:		1st	2nd	3rd	Drawing Title:
	A07					EXISTING FRONT & REAR ELEVATION




1 PROPOSED REAR ELEVATION

Scale: 1:100

Note:


PLANNING PERMISSION PROJECT TITLE: Alterations to roof to form terrace at second floor level, installation of black metal railings and conversion of existing timber single glazed window to timber framed double glazed door.	Date: 10/01/2026	Clint: Karen Conron	Plot Date: issue Date			Site Location:
	Scale: 1:100@A3		Issue:			24 Savernake Road, London, UK
	Drawing Number:		1st	2nd	3rd	Drawing Title:
	A08					PROPOSED REAR ELEVATION

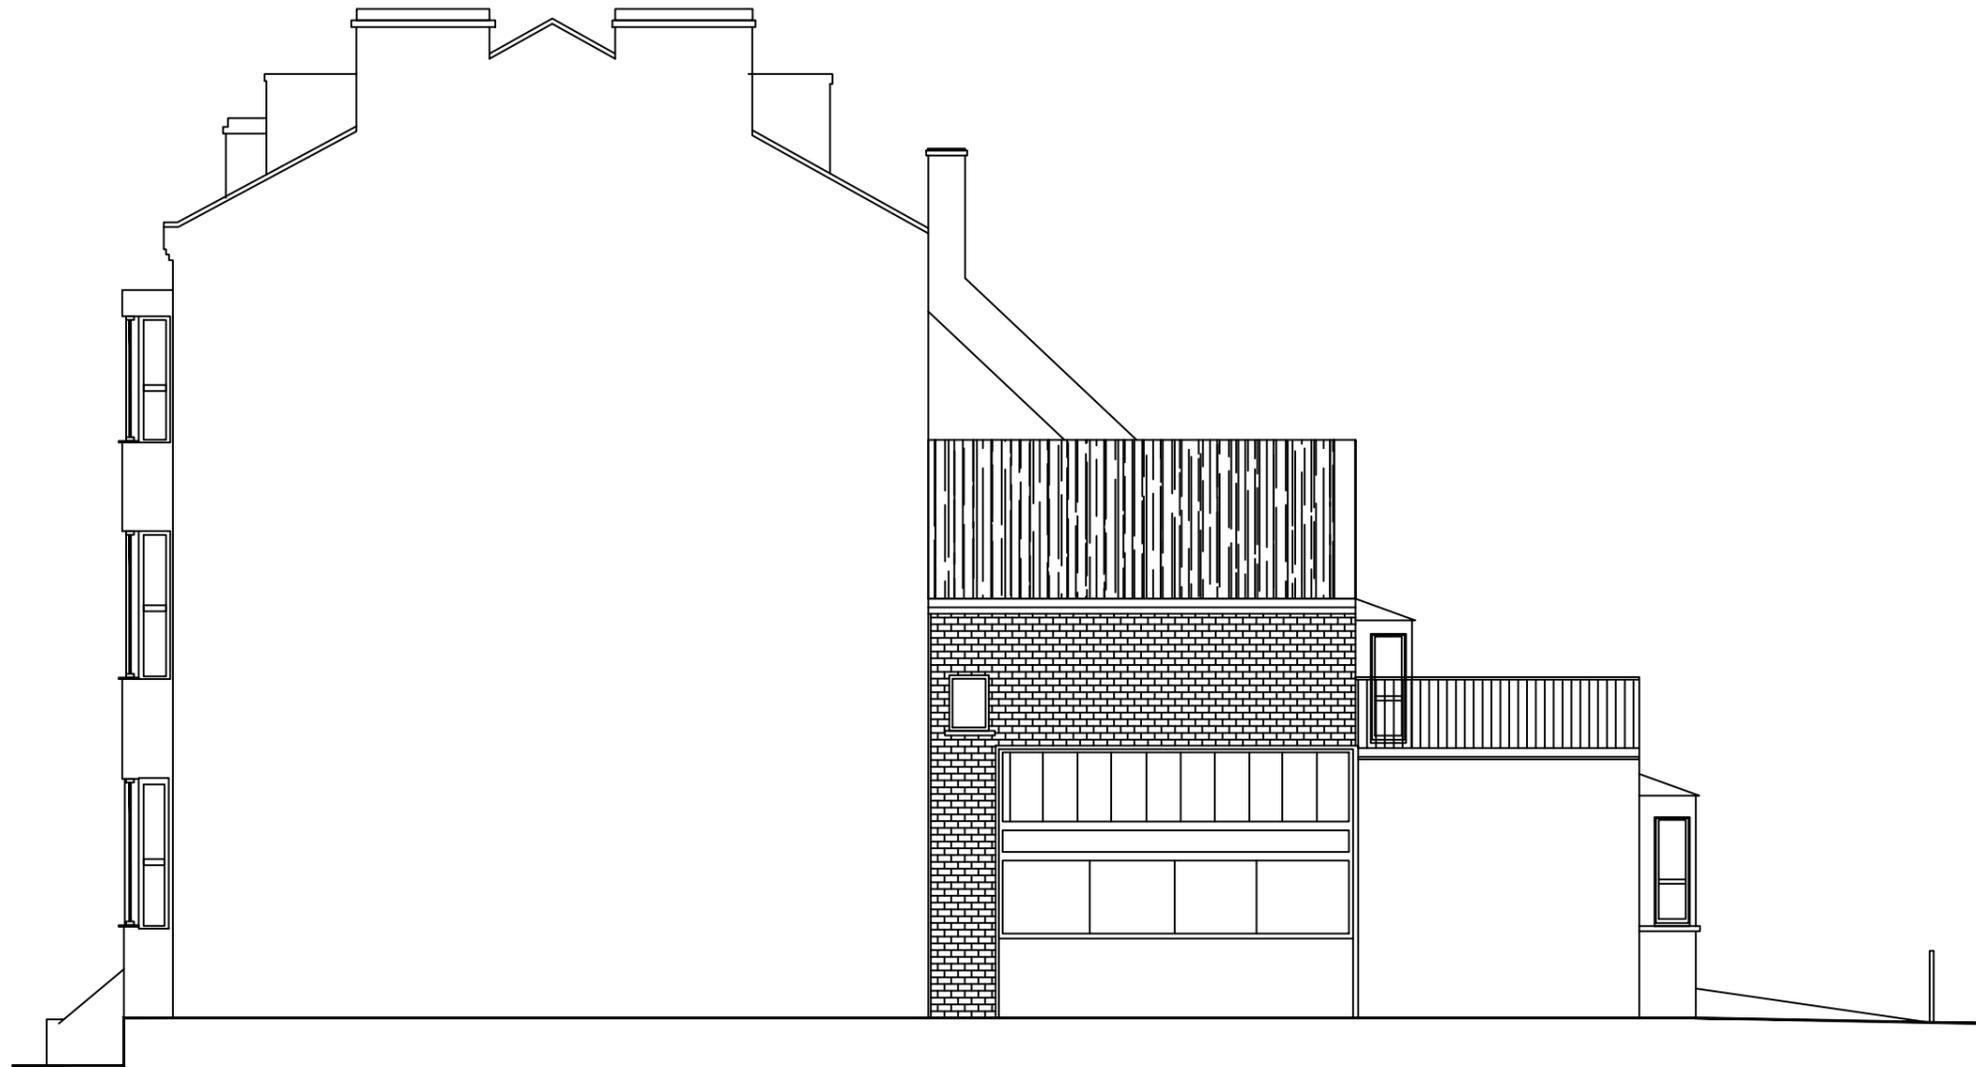

1 EXISTING SIDE WALL ELEVATION
Scale: 1:100

Note:

PLANNING PERMISSION	Date: 10/01/2026	Clint: Karen Conron	Plot Date: issue Date			Site Location:
PROJECT TITLE: Alterations to roof to form terrace at second floor level, installation of black metal railings and conversion of existing timber single glazed window to timber framed double glazed door.	Scale: 1:100@A3		Issue:			24 Savernake Road, London, UK
	Drawing Number:		1st	2nd	3rd	Drawing Title:
	A09					EXISTING SIDE WALL ELEVATION

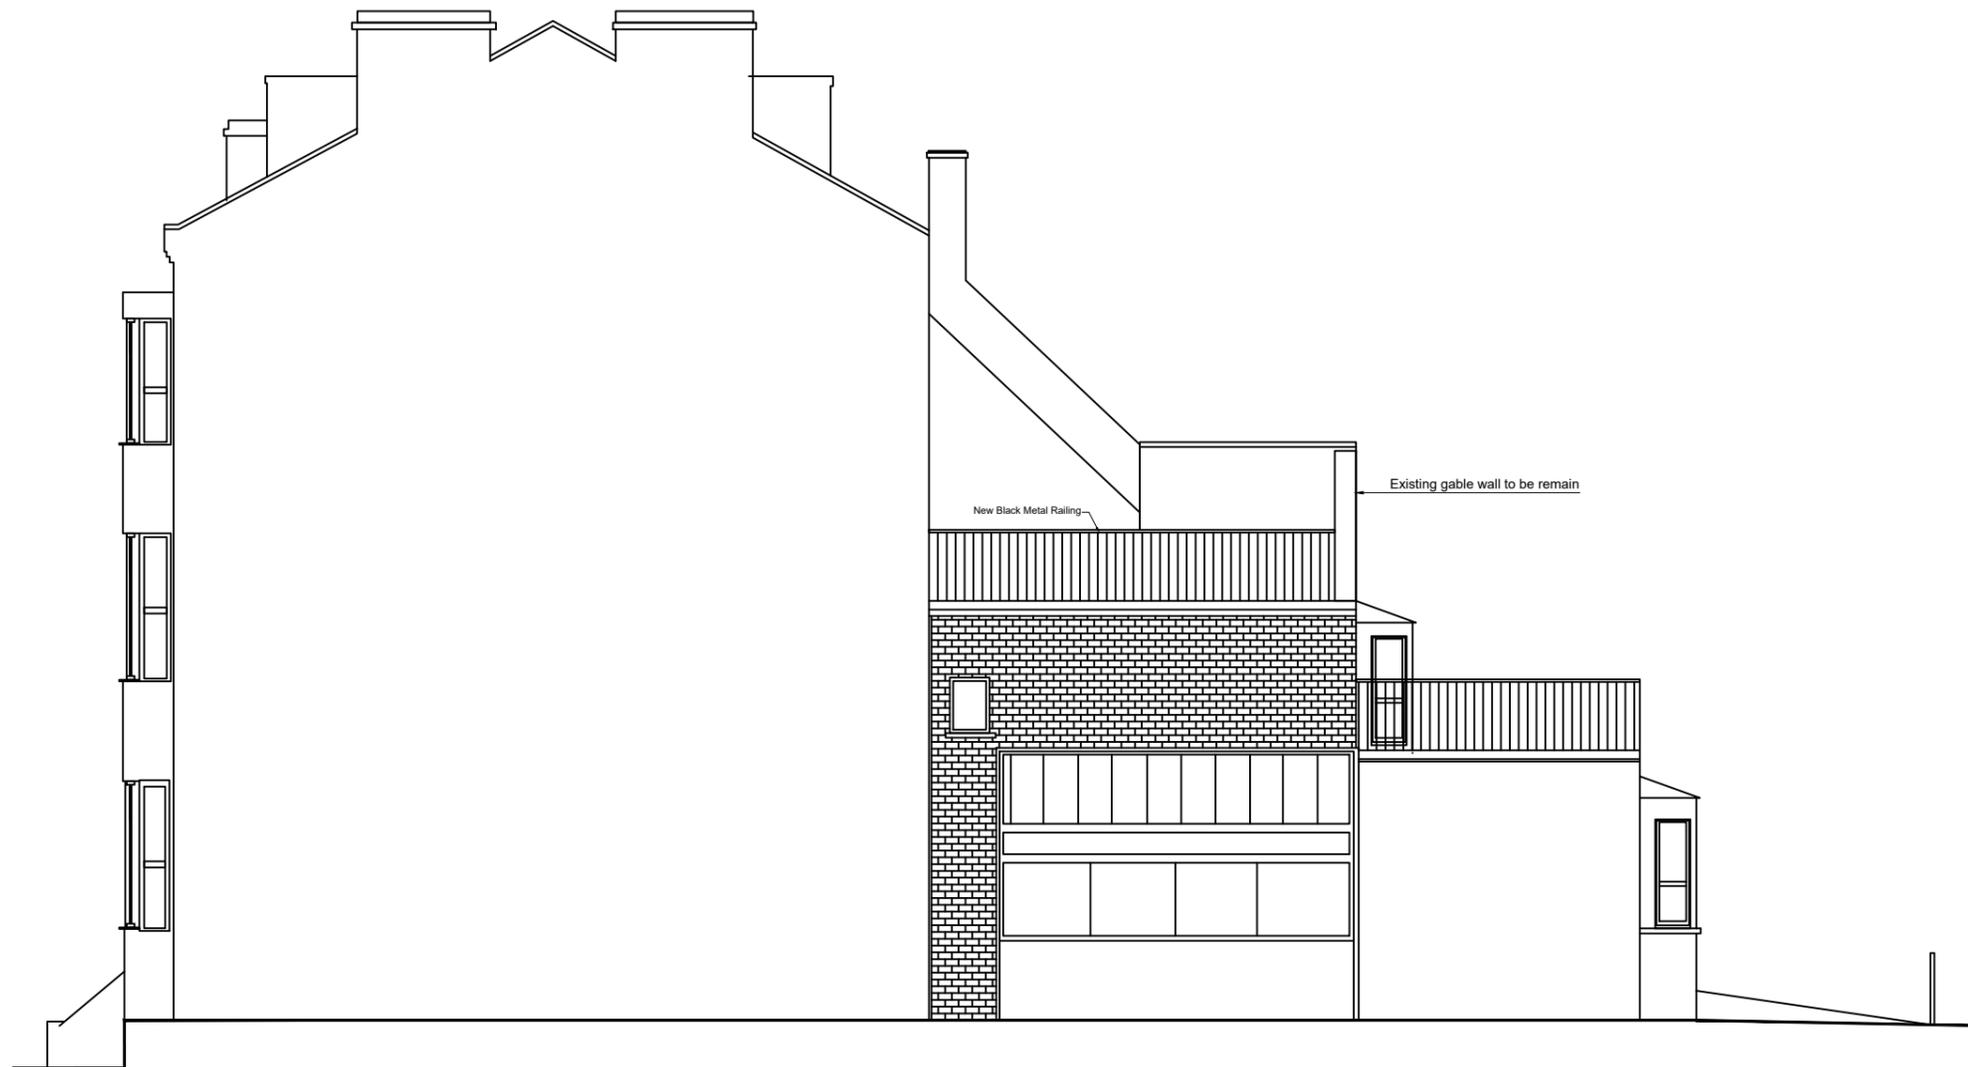

1 PROPOSED SIDE WALL ELEVATION
Scale: 1:100

Note:

PLANNING PERMISSION	Date: 10/01/2026	Clint:	Plot Date:	issue Date	Site Location:	
PROJECT TITLE: Alterations to roof to form terrace at second floor level, installation of black metal railings and conversion of existing timber single glazed window to timber framed double glazed door.	Scale: 1:100@A3	Karen Conron	Issue:			24 Savernake Road, London, UK
	Drawing Number:		1st	2nd	3rd	Drawing Title:
	A10					PROPOSED SIDE WALL ELEVATION