




01 EXISTING SIDE ELEVATION  
1:50



02 EXISTING BACK ELEVATION  
1:50

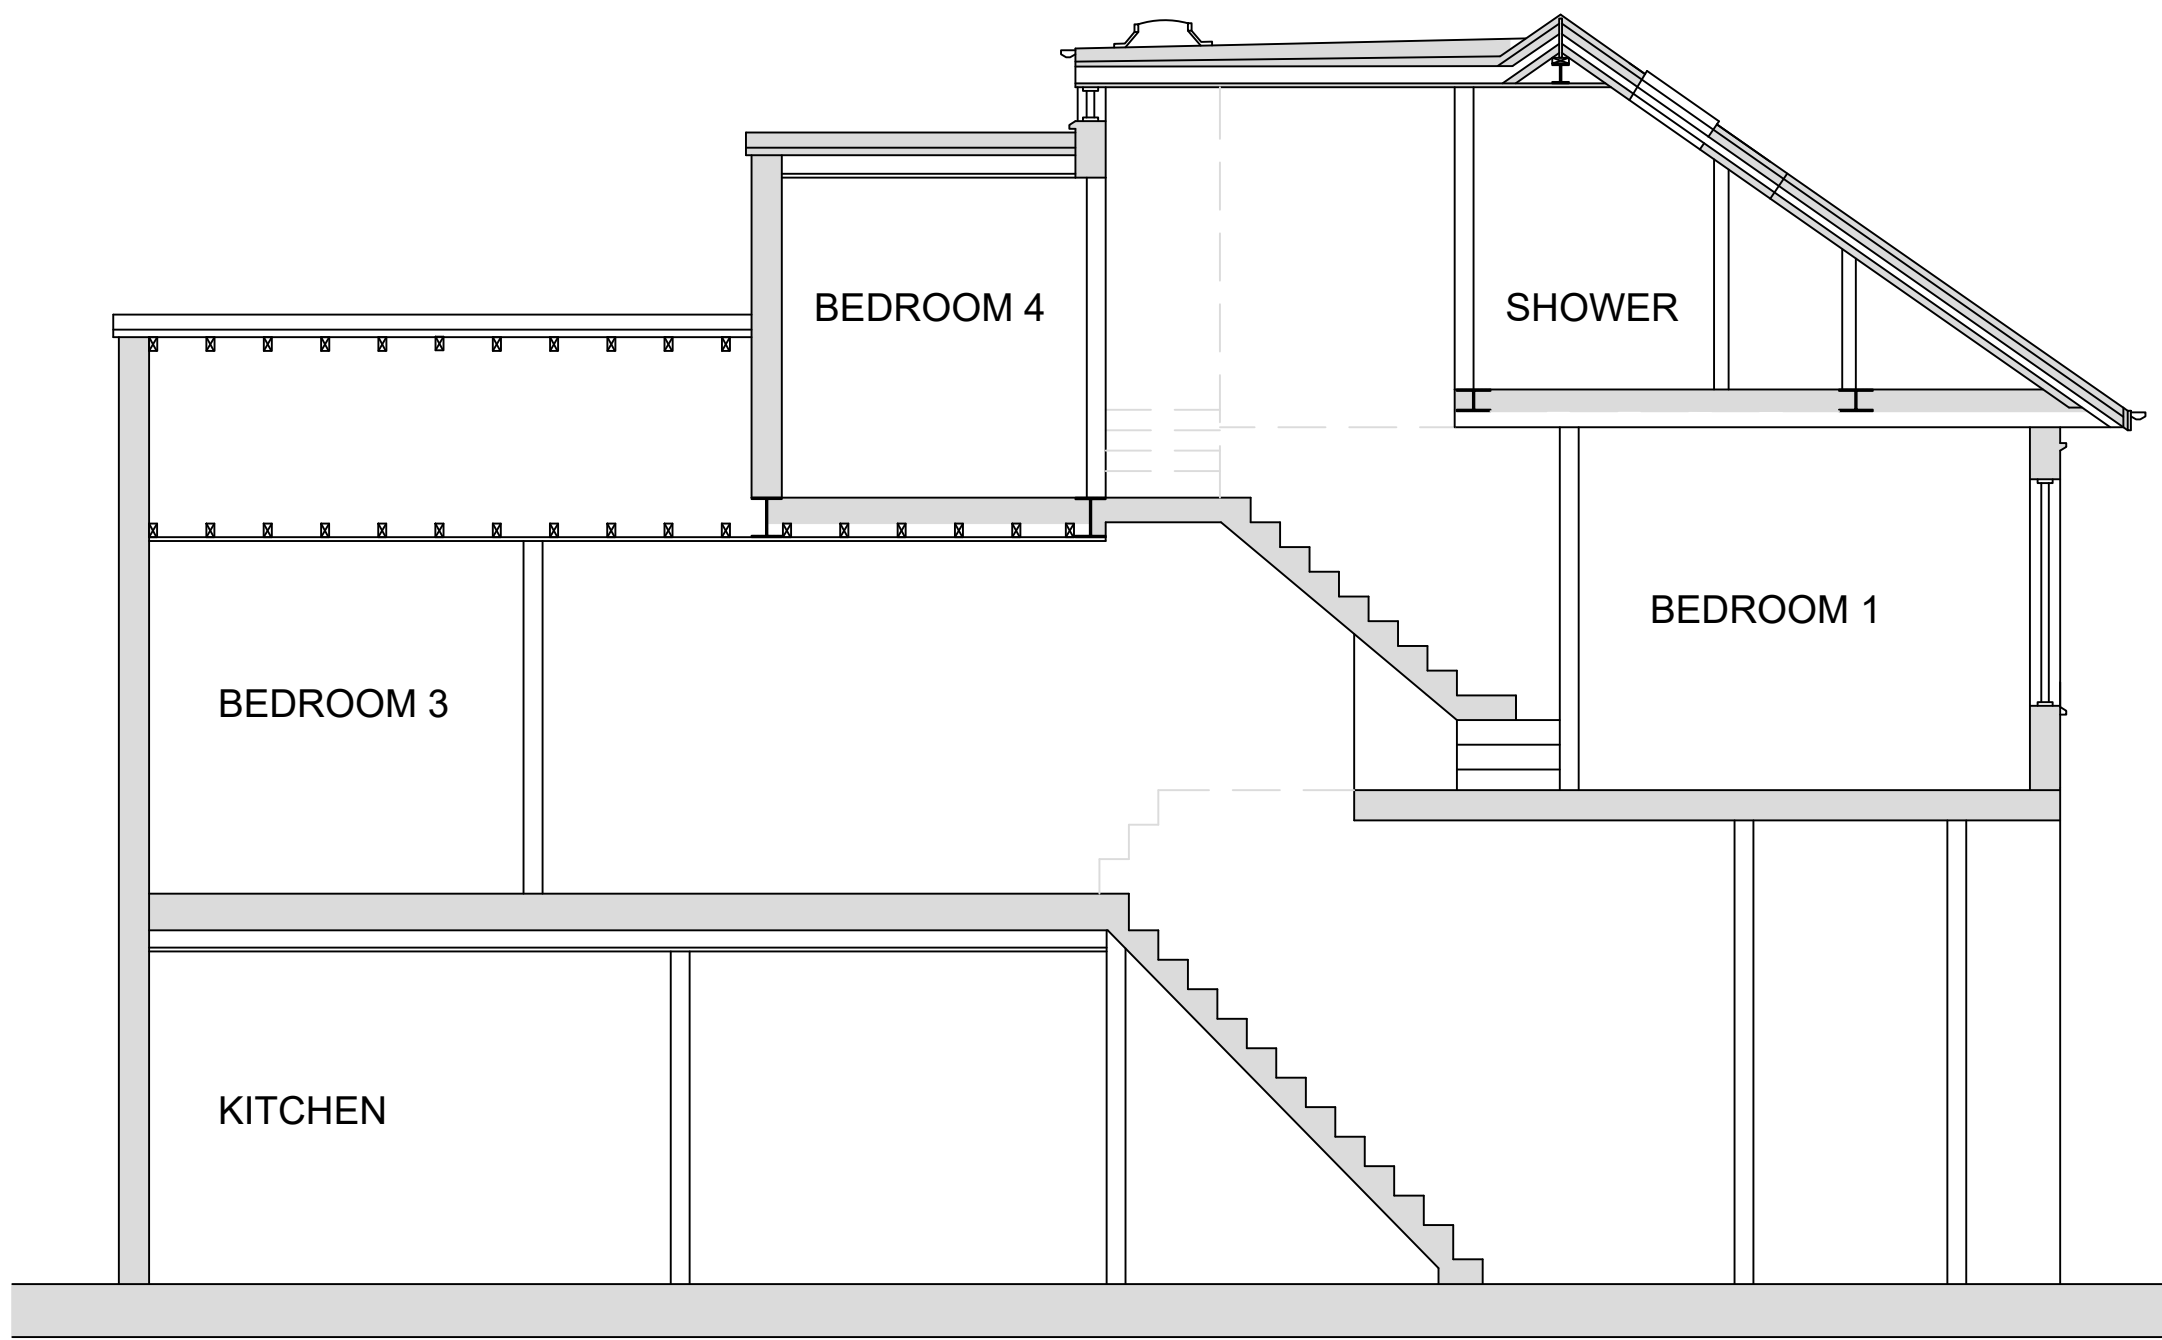

03 EXISTING SECTION AA  
1:50



04 EXISTING FRONT ELEVATION  
1:50

GENERAL NOTES

LEGEND

NOTES

CLIENT

Nick + Pippa Hyde

PROJECT TITLE

76 Agamemnon Road

SITE ADDRESS

76 Agamemnon Road, London, Camden, Greater  
London, NW6 1EH

STAGE

For Planning

DRAWING REVISIONS

NO .00 DATE 29 Aug. 2025

NO .01 DATE 26 Nov. 2025

NO DATE

NO DATE

NO DATE

NO DATE

NO DATE

NO DATE

NO DATE

NO DATE

CONSULTANT

CONSULTANT

CONSULTANT

GENERAL NOTES

Do not scale. Use figured dimensions only. All dimensions to be checked on  
site.

All drawings to be read in conjunction with the engineer's drawings. Any  
discrepancies between consultants drawings to be reported to the architects  
before any work commences.

The contractor's attention is drawn to the Health & Safety matters identified in  
the Health & Safety plan as being potentially hazardous.

These items should not be considered as a complete and final list.  
The work package contractor's Health & Safety obligations still apply when  
undertaking constructional operations both on and off site.



7 Bell Yard,  
WC2A 2JR, London  
+447799789556

COPYRIGHT

© VDYA LTD

All rights reserved. The above drawings,  
designs, and ideas embodied therein are the  
property of VDYA LTD and shall not be copied,  
reproduced, disclosed to others, or used in  
connection with any work other than the  
specified project for which they have been  
prepared, in whole or in part, without the prior  
written authorization of VDYA LTD.

DRAWING NAME

EXISTING SECTIONS +  
ELEVATIONS

PROJECT NO.

010

DRAWN BY

VP

SCALE

1:50@A1

SHEET NO.

A -2001

PAGE NO.

05 OF 07