



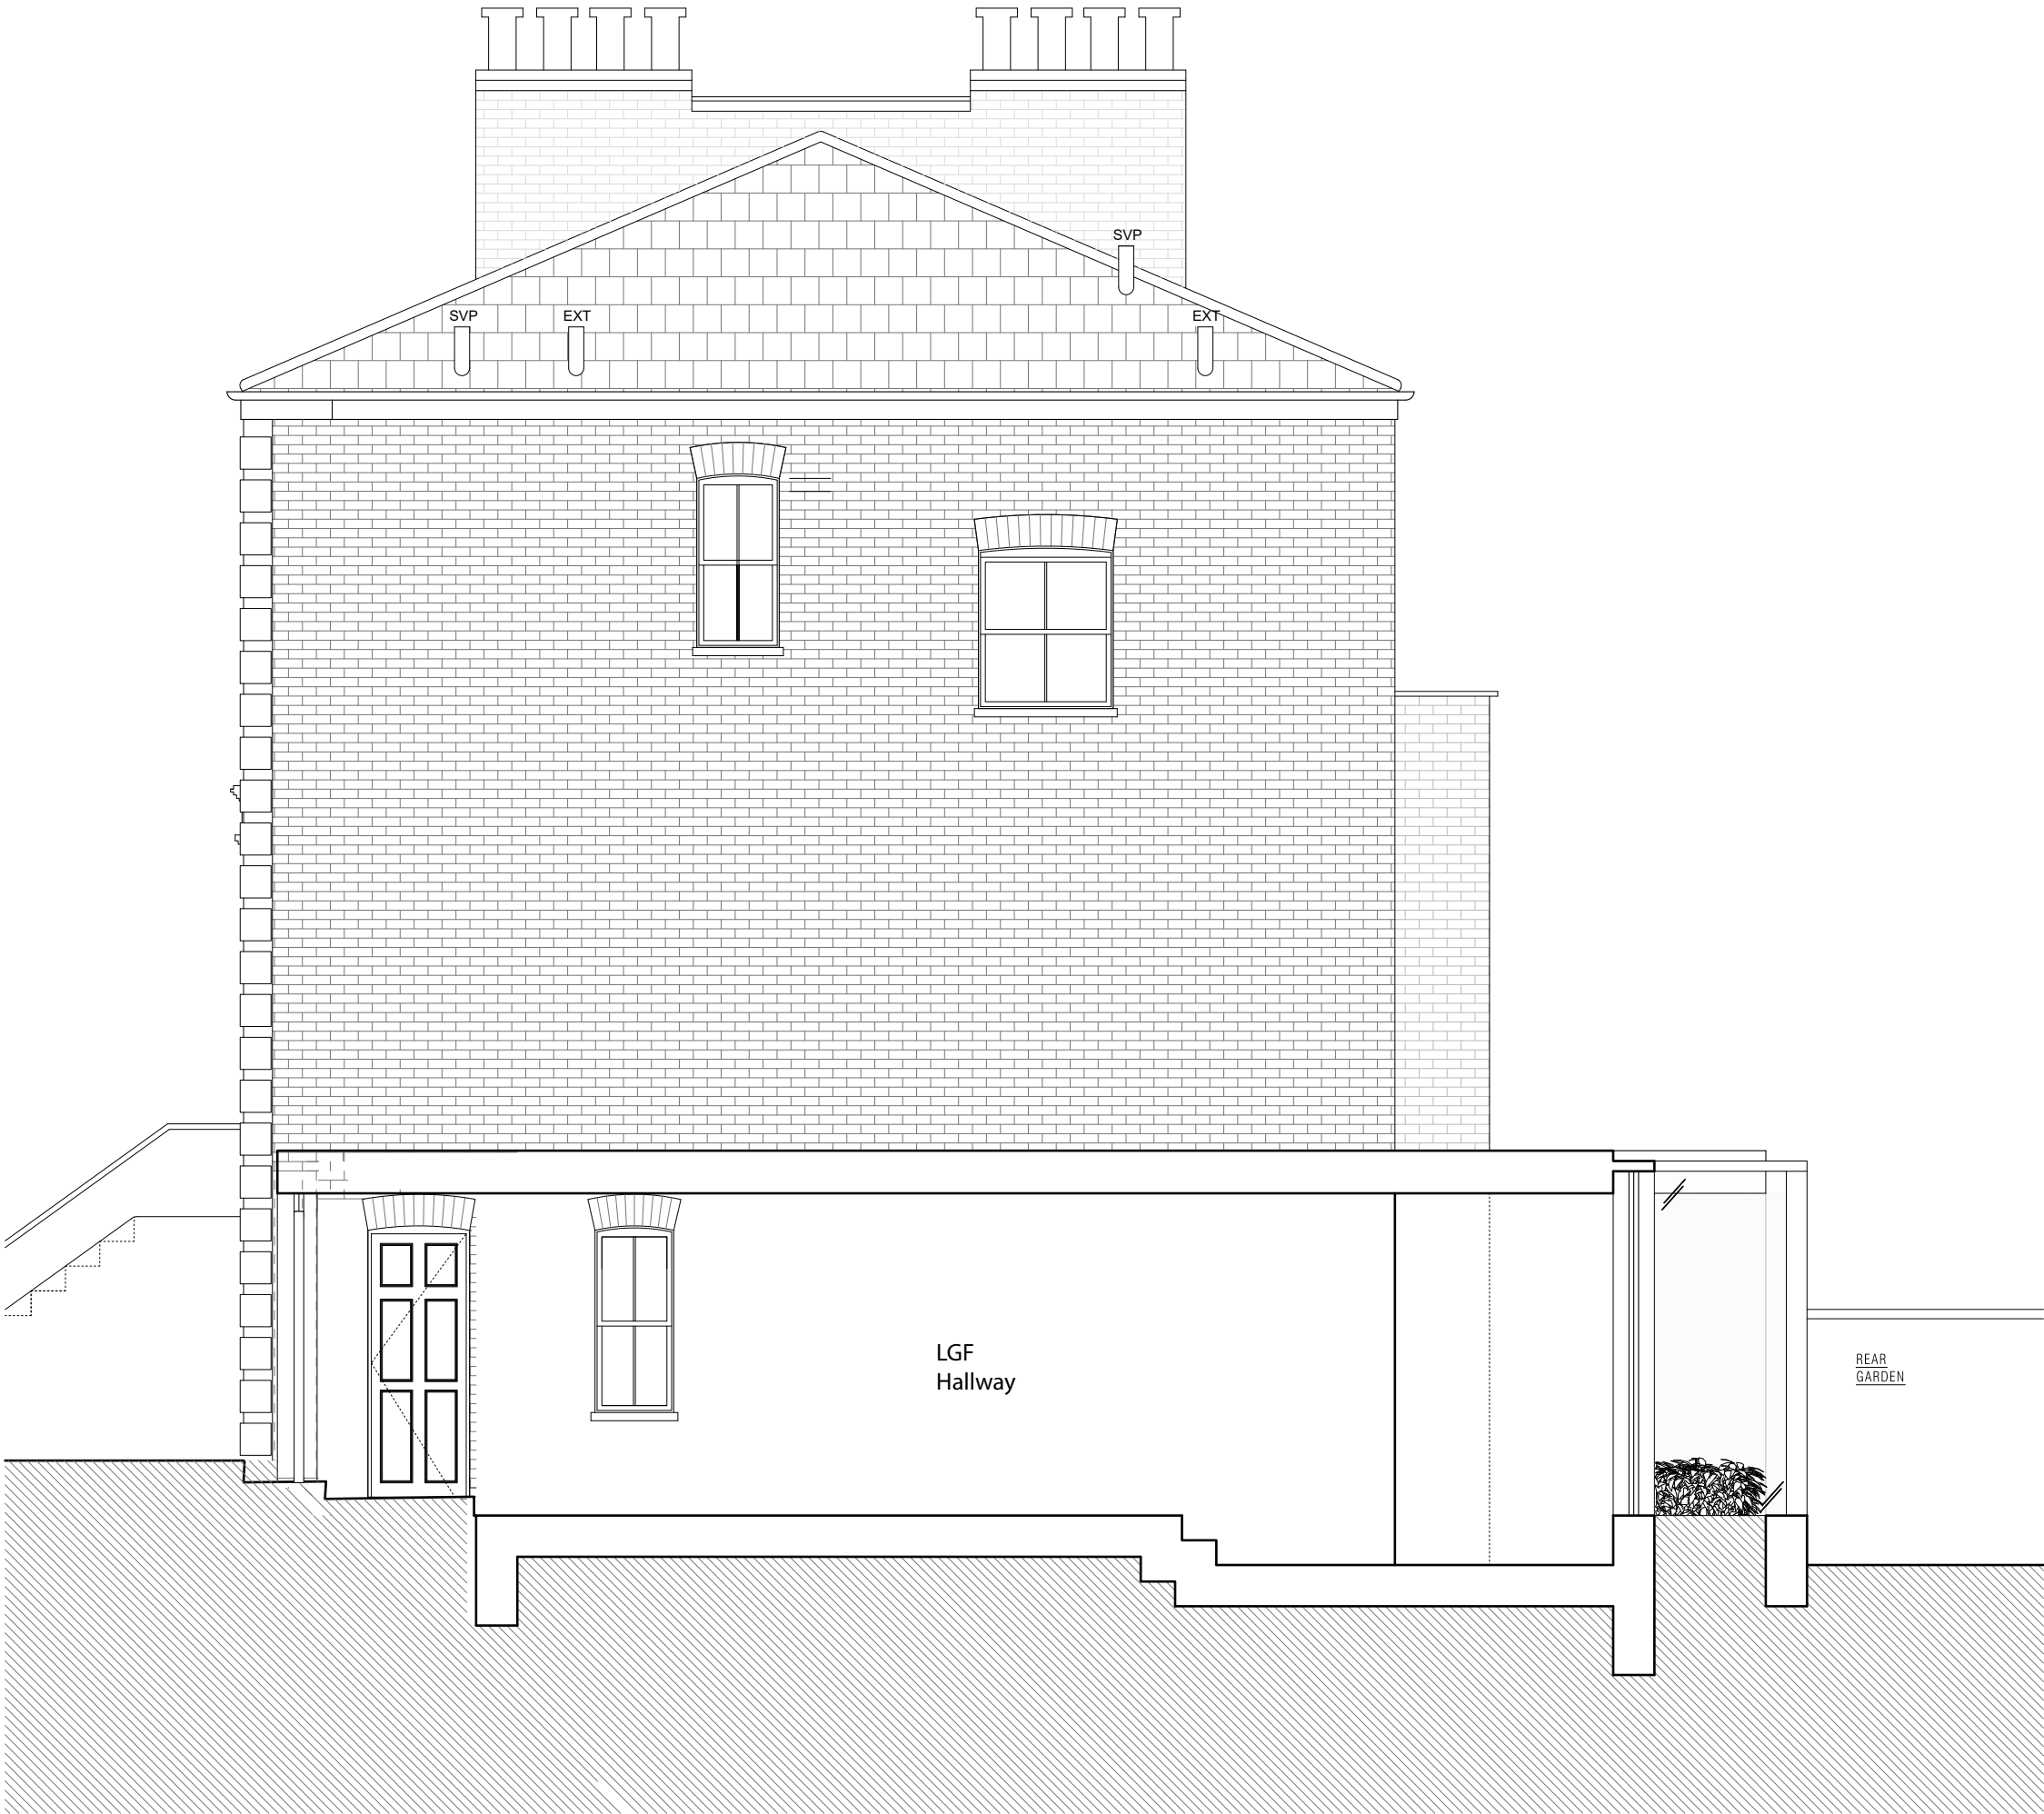

DRAWING NOTES:

REVISIONS

Project	38 ST PAUL'S CRESCENT LONDON, NW1 9TN	Project No. 0325
Date	MARCH 2025	Drawing No. 0325_01
Scale / Format	1:50 @ A3	
Drawing Name	PROPOSED SIDE ELEVATION	PLANNING
Revision	-	

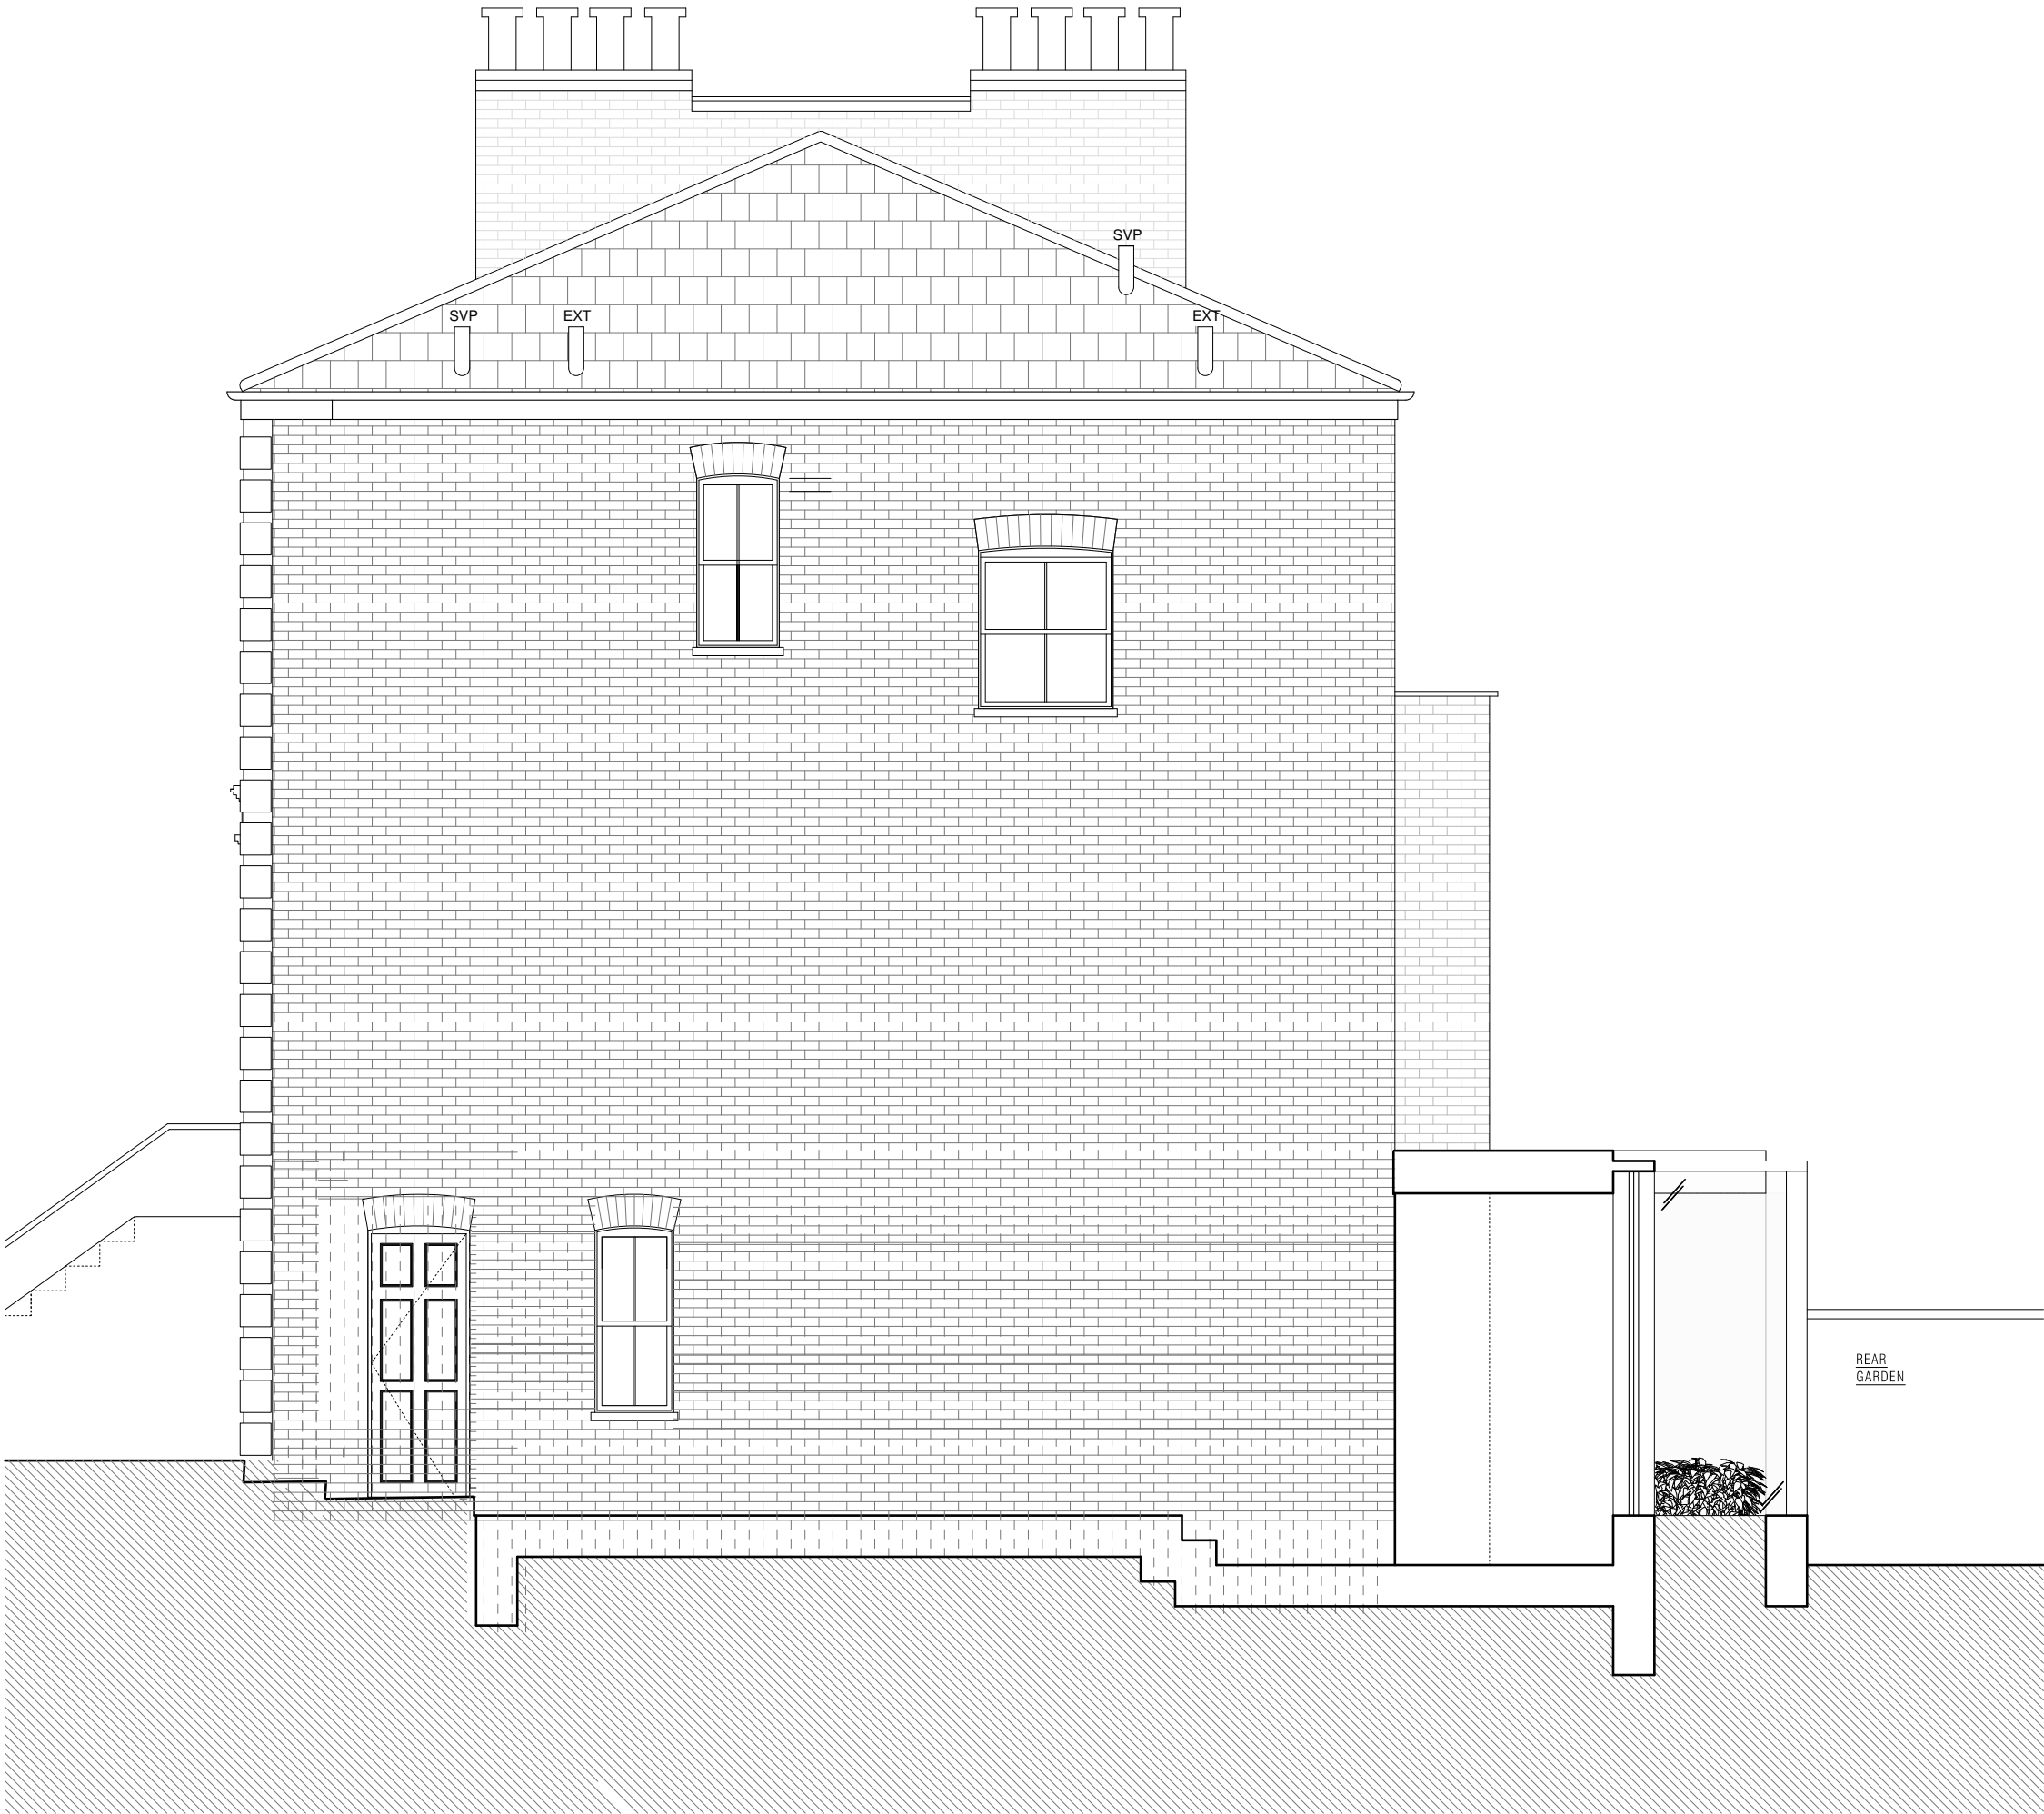

DRAWING NOTES:

REVISIONS

Project	38 ST PAUL'S CRESCENT LONDON, NW1 9TN	Project No. 0325
Date	MARCH 2025	Drawing No. 0325_02
Scale / Format	1:50 @ A3	
Drawing Name	EXISTING SIDE ELEVATION	PLANNING
Revision	-	



DRAWING NOTES:

REVISIONS

Project	38 ST PAUL'S CRESCENT LONDON, NW1 9TN	Project No. 0325
Date	MARCH 2025	Drawing No.
Scale / Format	1:50 @ A3	0325_03
Drawing Name	PROPOSED FRONT ELEVATION	PLANNING
Revision	-	






DRAWING NOTES:

REVISIONS


No 40

No 38


No 38A

 

Project	38 ST PAUL'S CRESCENT LONDON, NW1 9TN	Project No. 0325
Date	MARCH 2025	Drawing No.
Scale / Format	1:50 @ A3	0325_04
Drawing Name	EXISTING FRONT ELEVATION	PLANNING
Revision	-	

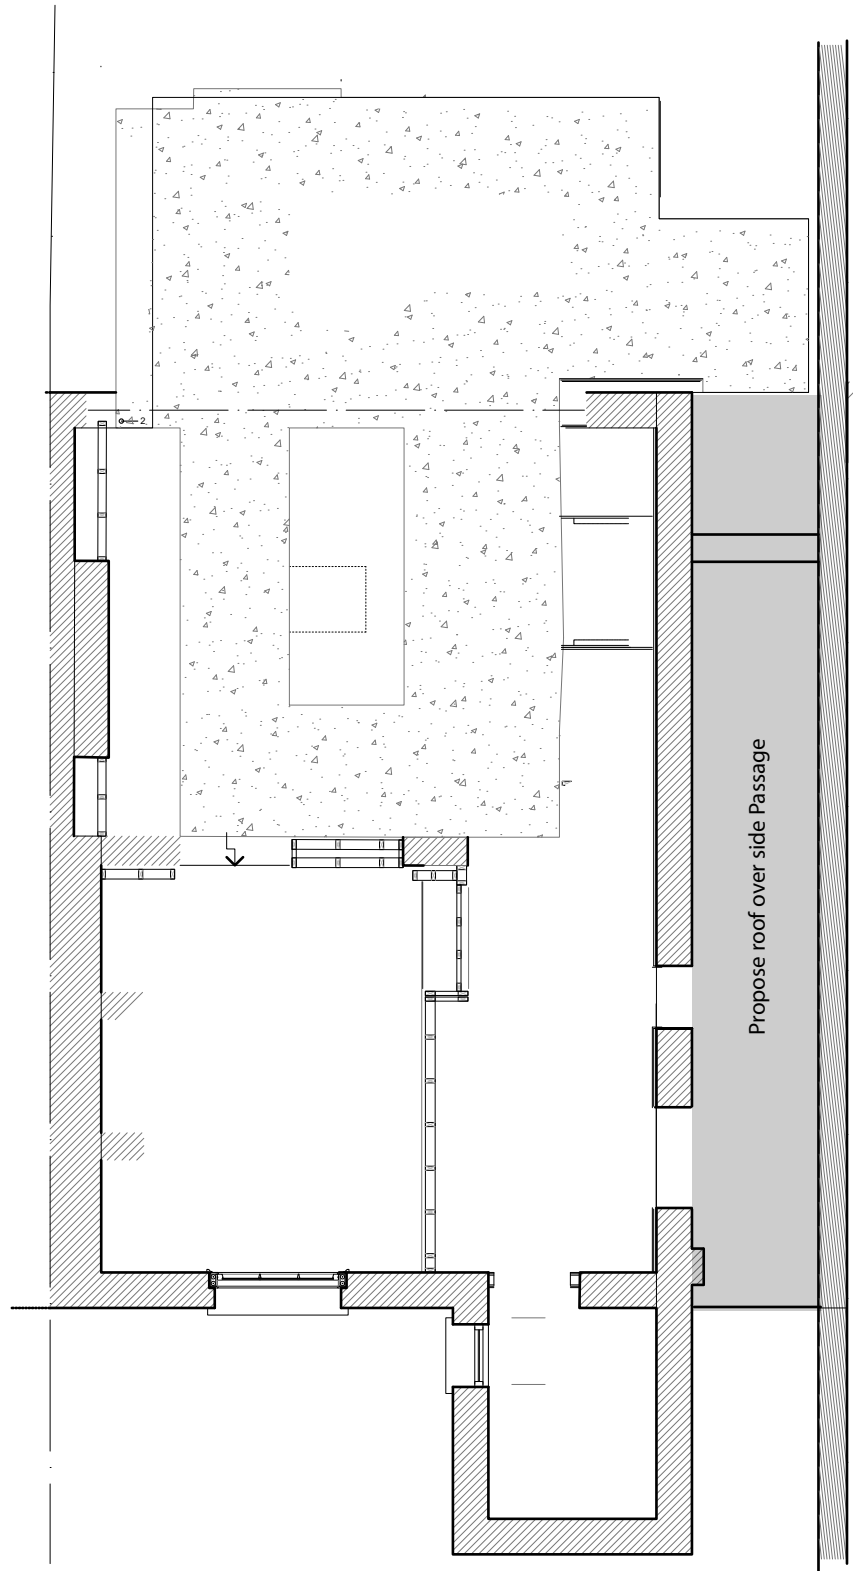

Proposed Lower Ground Floor Plan

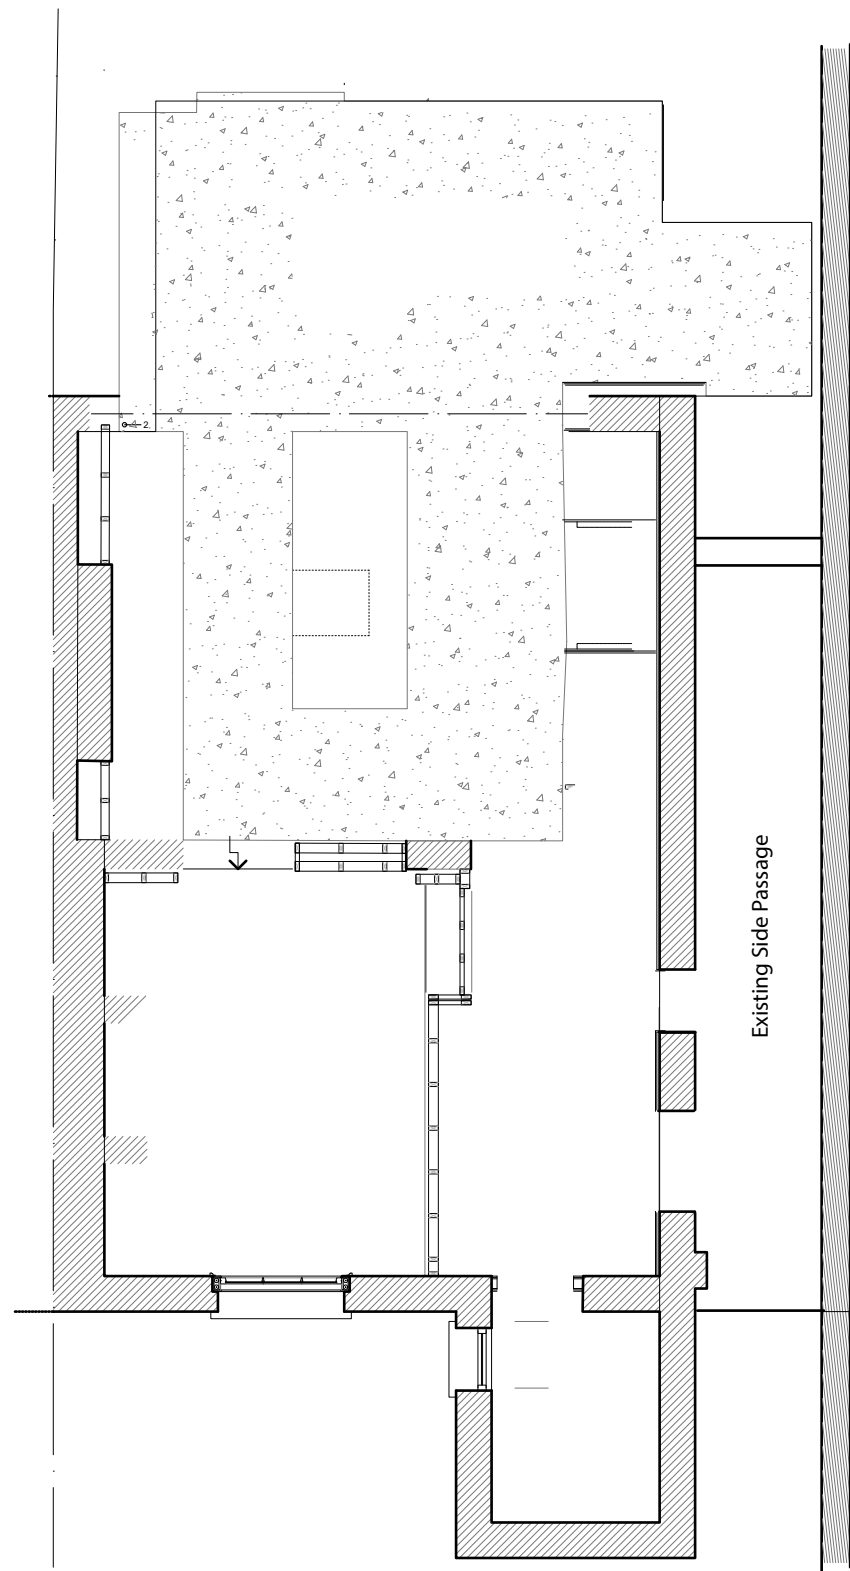

Existing Lower Ground Floor Plan

DRAWING NOTES:

REVISIONS

0 0.5 1 2

Project 38 ST PAUL'S CRESCENT
LONDON, NW1 9TN

Project No.
0325

Date MARCH 2025
Scale / Format 1:50 @ A3

Drawing No.
0325_05

Drawing Name PROPOSED and existing floorplans
Revision -

PLANNING



DRAWING NOTES:

REVISIONS

Project	38 ST PAUL'S CRESCENT LONDON, NW1 9TN	Project No. 0325
Date	March 2025	Drawing No. 0325_06_A
Scale / Format	1:50 @ A3	
Drawing Name	EXISTING REAR ELEVATION	PLANNING
Revision	-	



Front of house showing current gate in front of side passage.



Rear of house showing the side passage extensions is not visible.

Project	38 ST PAUL'S CRESCENT LONDON, NW1 9TN	Project No. 0325
Date	March 2025	Drawing No.
Scale / Format	1:50 @ A3	0325_07
Drawing Name	Front and Rear of home	