





DRAWING POSITION  
DATE: 01/02/23

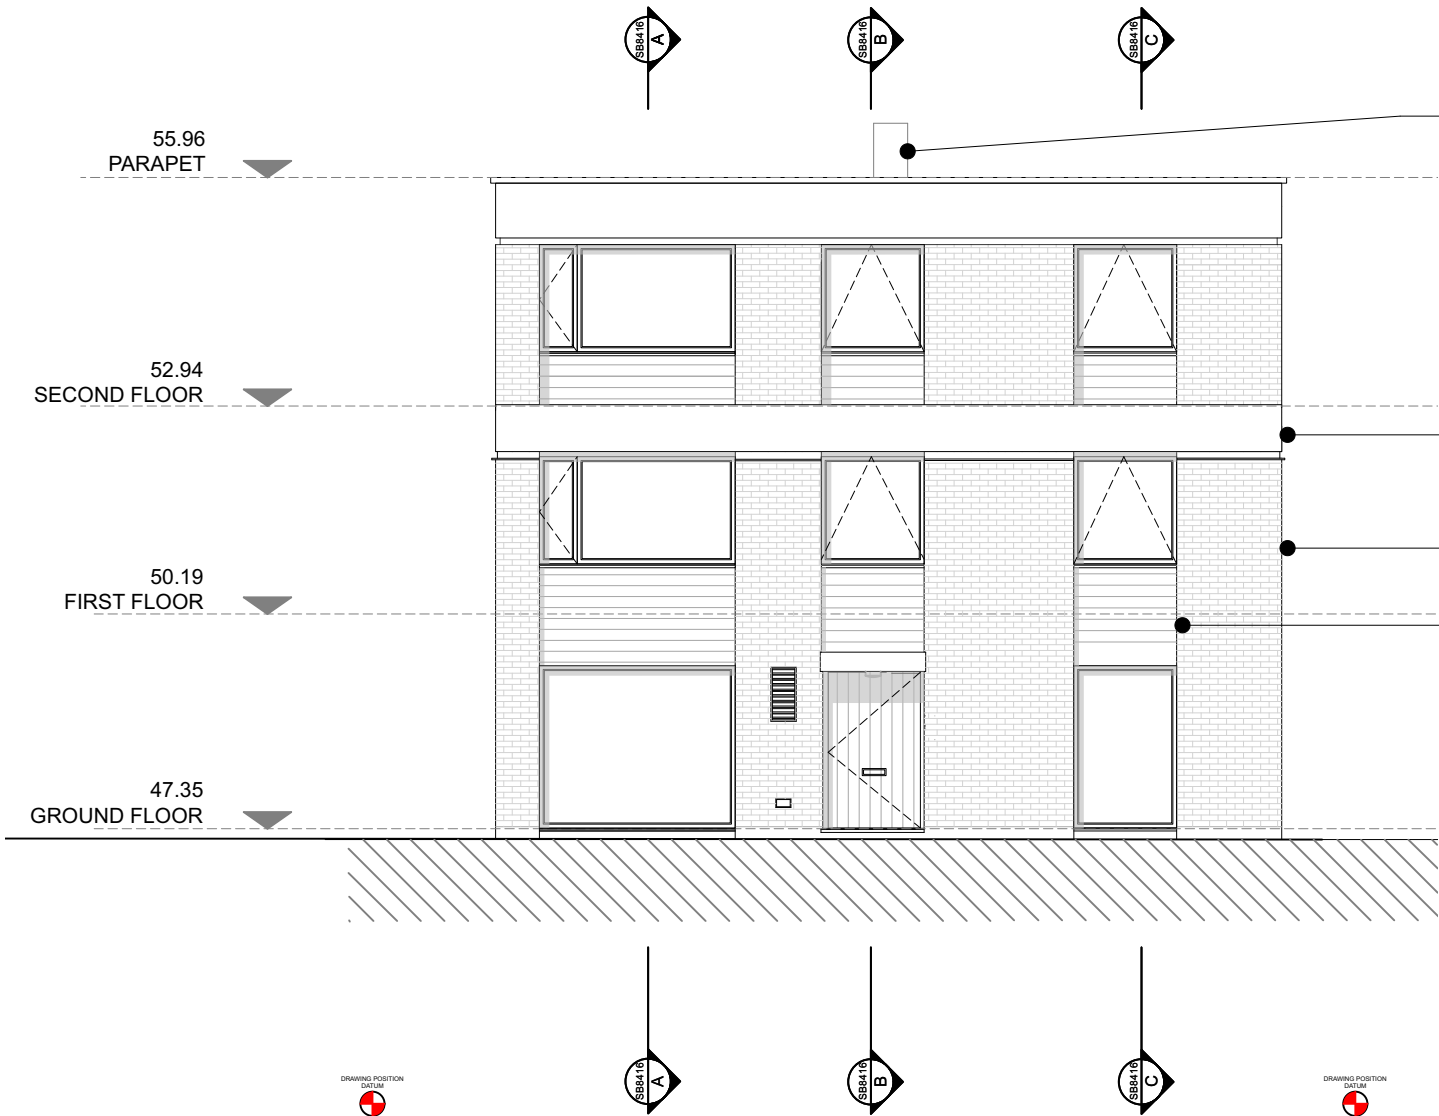

DRAWING POSITION  
DATE: 01/02/23

01 Proposed Front Elevation North East  
Scale @ A3 1:100

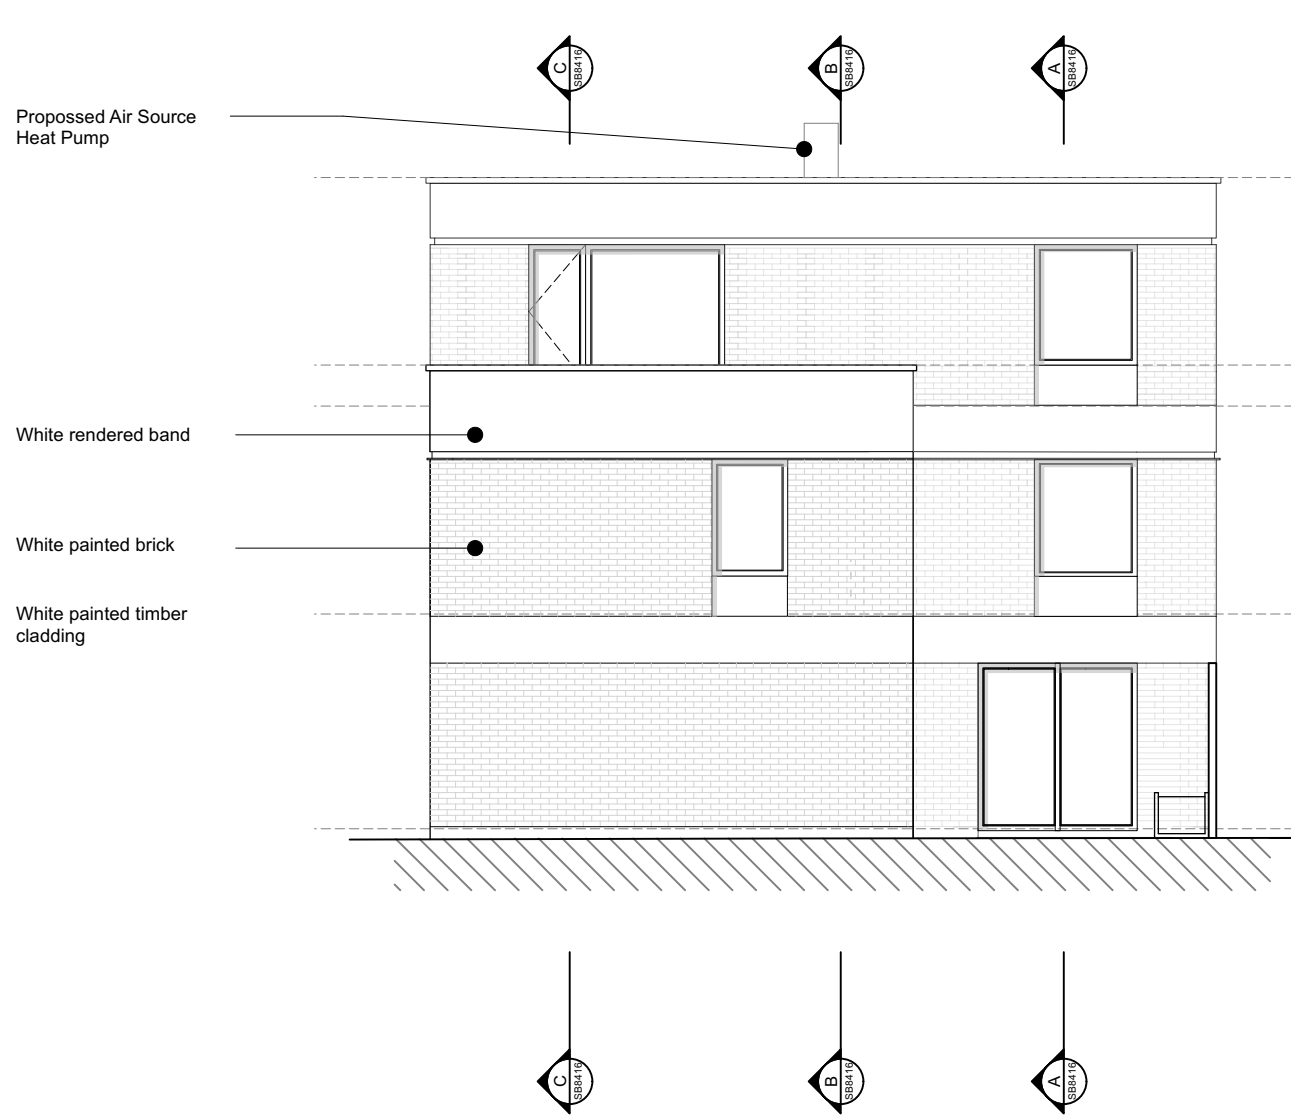

02 Proposed Rear Elevation South West  
Scale @ A3 1:100

**NOTE**  
DO NOT SCALE DRAWINGS  
ALL DIMENSIONS TO BE CONFIRMED ON SITE  
DISCREPANCIES/DIMENSION QUERIES TO BE VERIFIED  
WITH STUDIO HAGEN HALL BEFORE COMMENCING

| Issue | Date | Issued For: | Chk | Rev | Date | Comments | D/B | Chk |
|-------|------|-------------|-----|-----|------|----------|-----|-----|
|-------|------|-------------|-----|-----|------|----------|-----|-----|

|   |            |                                    |
|---|------------|------------------------------------|
| I | 31/07/2025 | Planning following Camden comments |
| H | 12/06/2025 | CLD Planning title update          |
| G | 05/06/2025 | CLD planning heat pump             |
| F | 20/05/2024 | Planning - Drawing title updated   |
| E | 02/04/2024 | Dims added for licence             |

|                                                       |   |
|-------------------------------------------------------|---|
| Client:<br><b>Carr</b>                                | Drawing No.:<br><b>22065(P)200</b>                                                                            |
| Project:<br><b>4 Conybeare<br/>London<br/>NW3 3SD</b> | Scale: 1:100 @ A3 //                                                                                          |
| Drawn: CB Checked: // Date: Feb 23                    |   |
| Drawing:<br><b>Proposed Elevations</b>                | <b>studio<br/>hagenhall</b><br>07774466244 / info@studiohagenhall.com<br>38-50 Pritchards Road, London E2 9AP |