


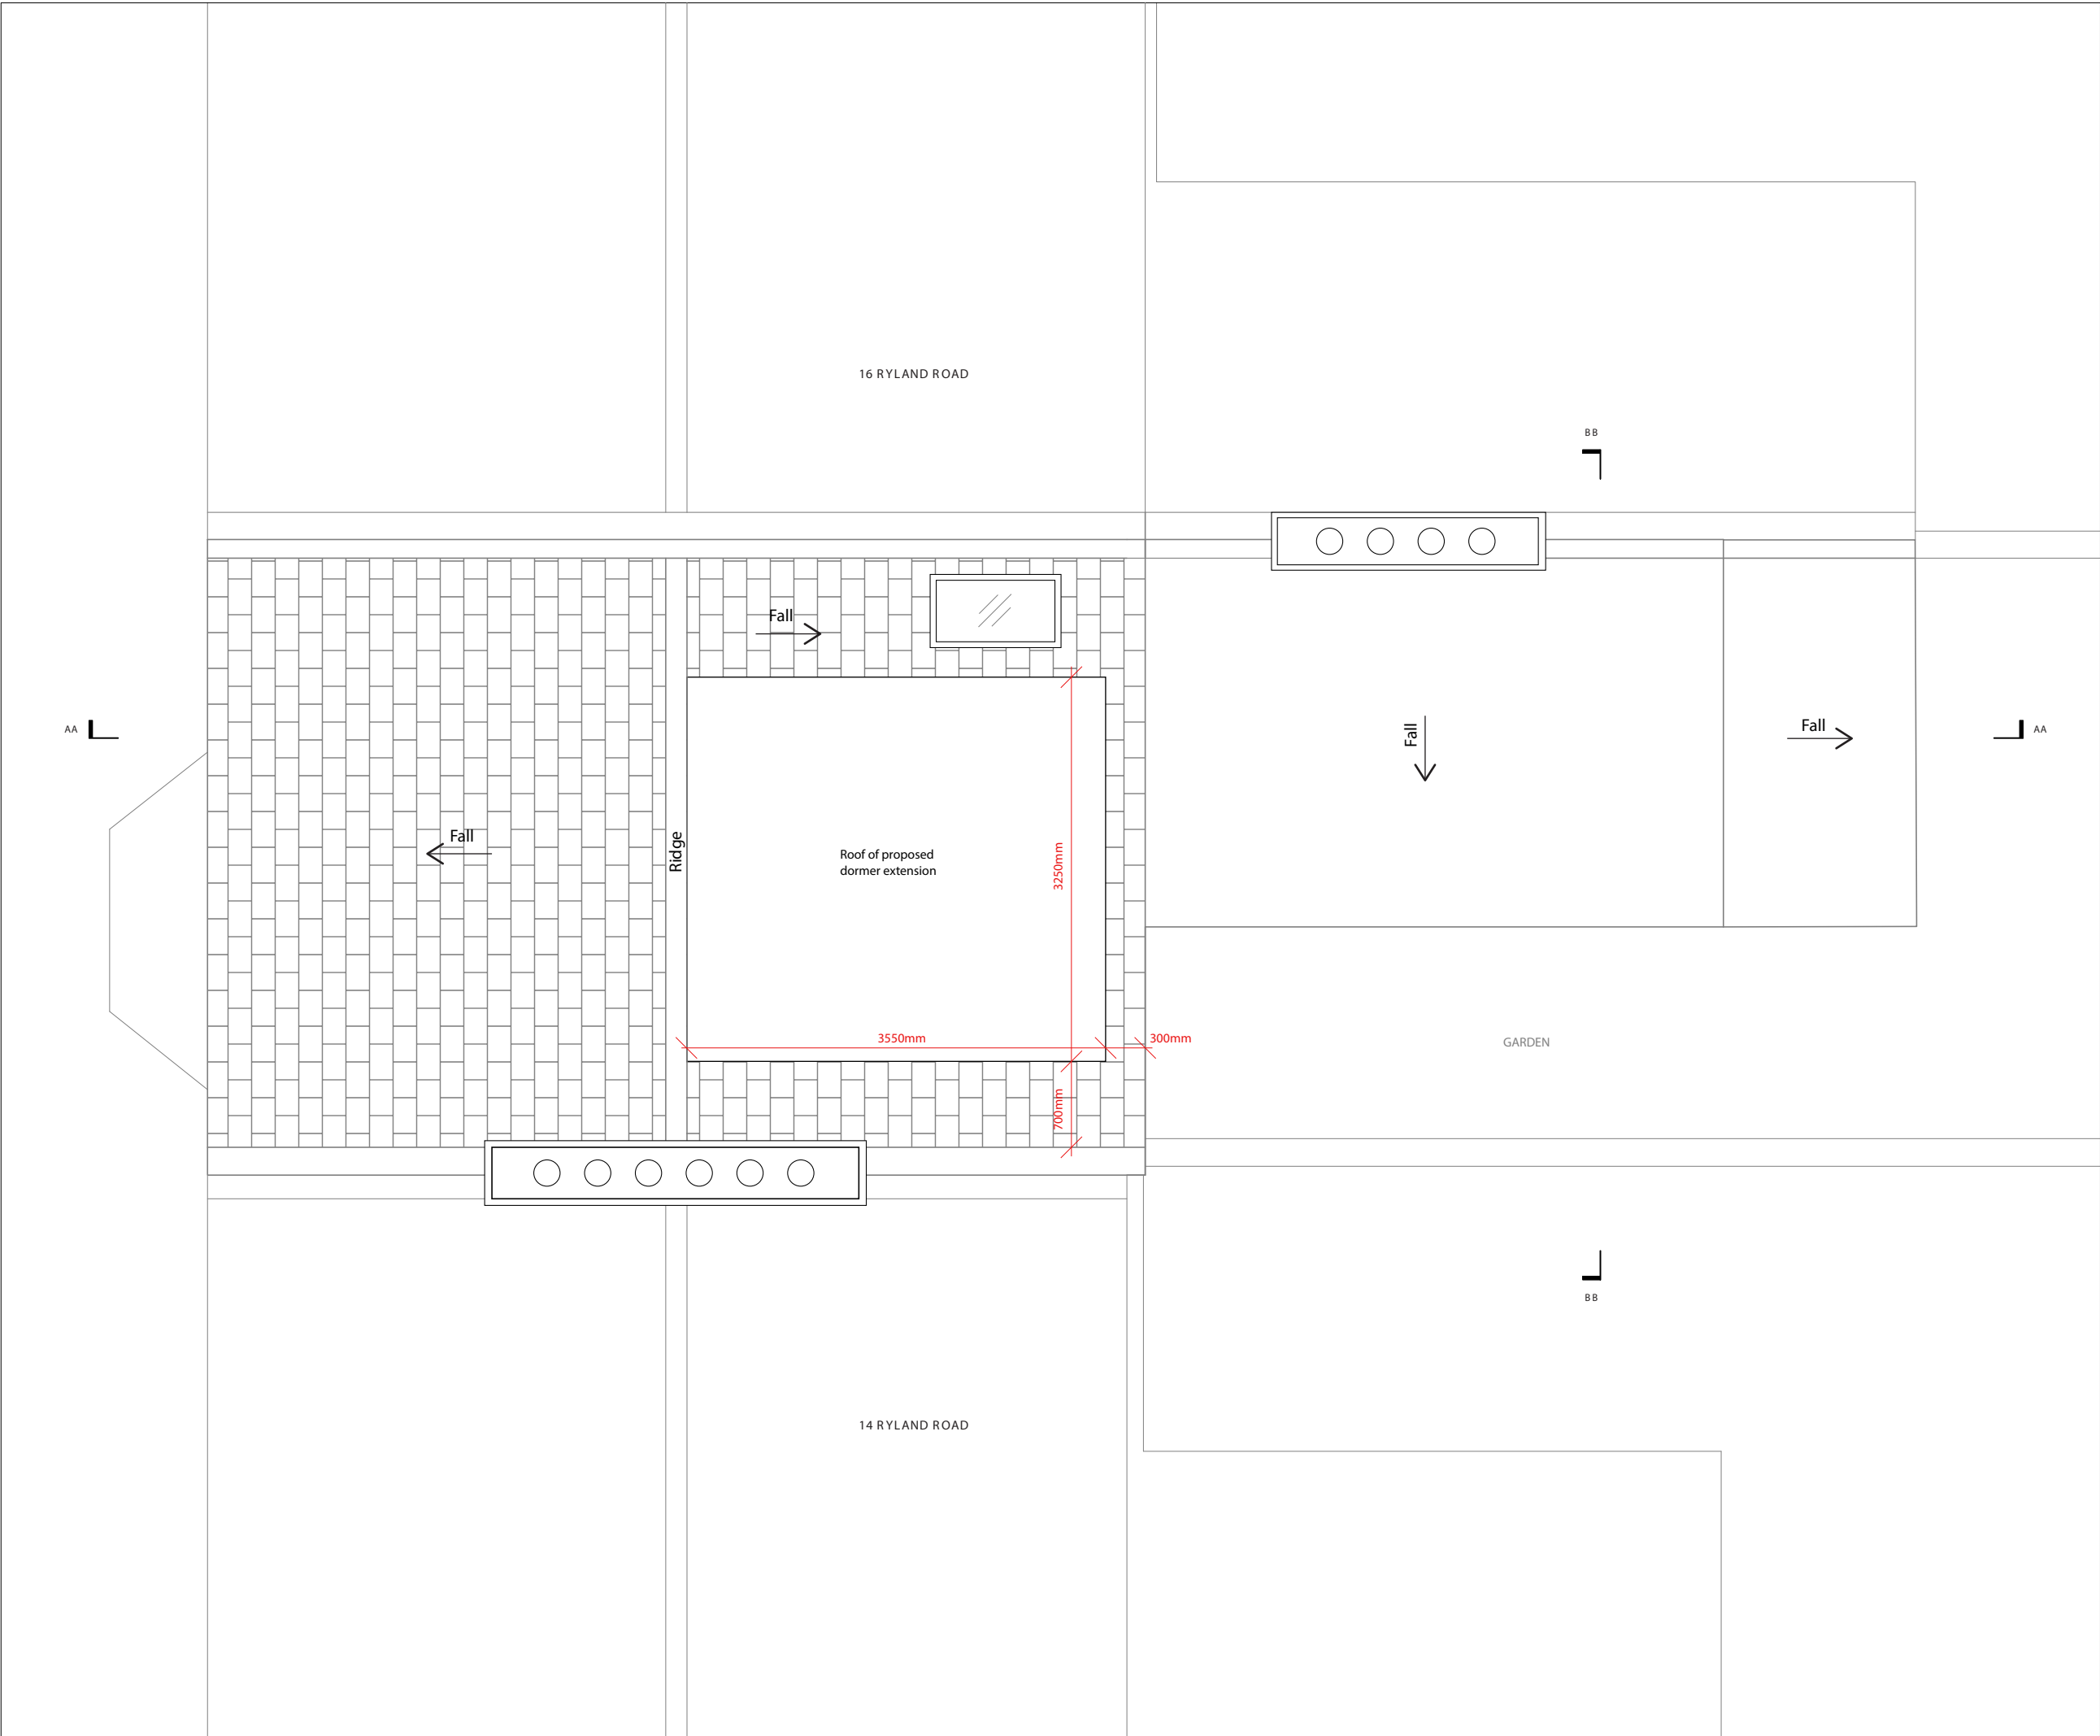

Jamie Griffiths
Architect ARB
321 Holloway Road
London N7 9FU

jagriffiths94@gmail.com
+44 7432 547 132

Project north
Not to scale

Notes

0 1 2
1:50

REV	DATE	DRAWN	NOTES
01	21.08.24	JG	FOR INFORMATION
02	24.02.2025	JG	PLANNING
03	24.04.2025	JG	PLANNING

Status: Planning

Client: Polly Farquharson

Project: 15 Ryland Road

Drawing title:
Roof plan
Proposed

Scale: 1:50 @ A3Date: 24.04.2025

Drawn: JGDrawing no.: 17