


23 Glenhurst Avenue

Commercial development

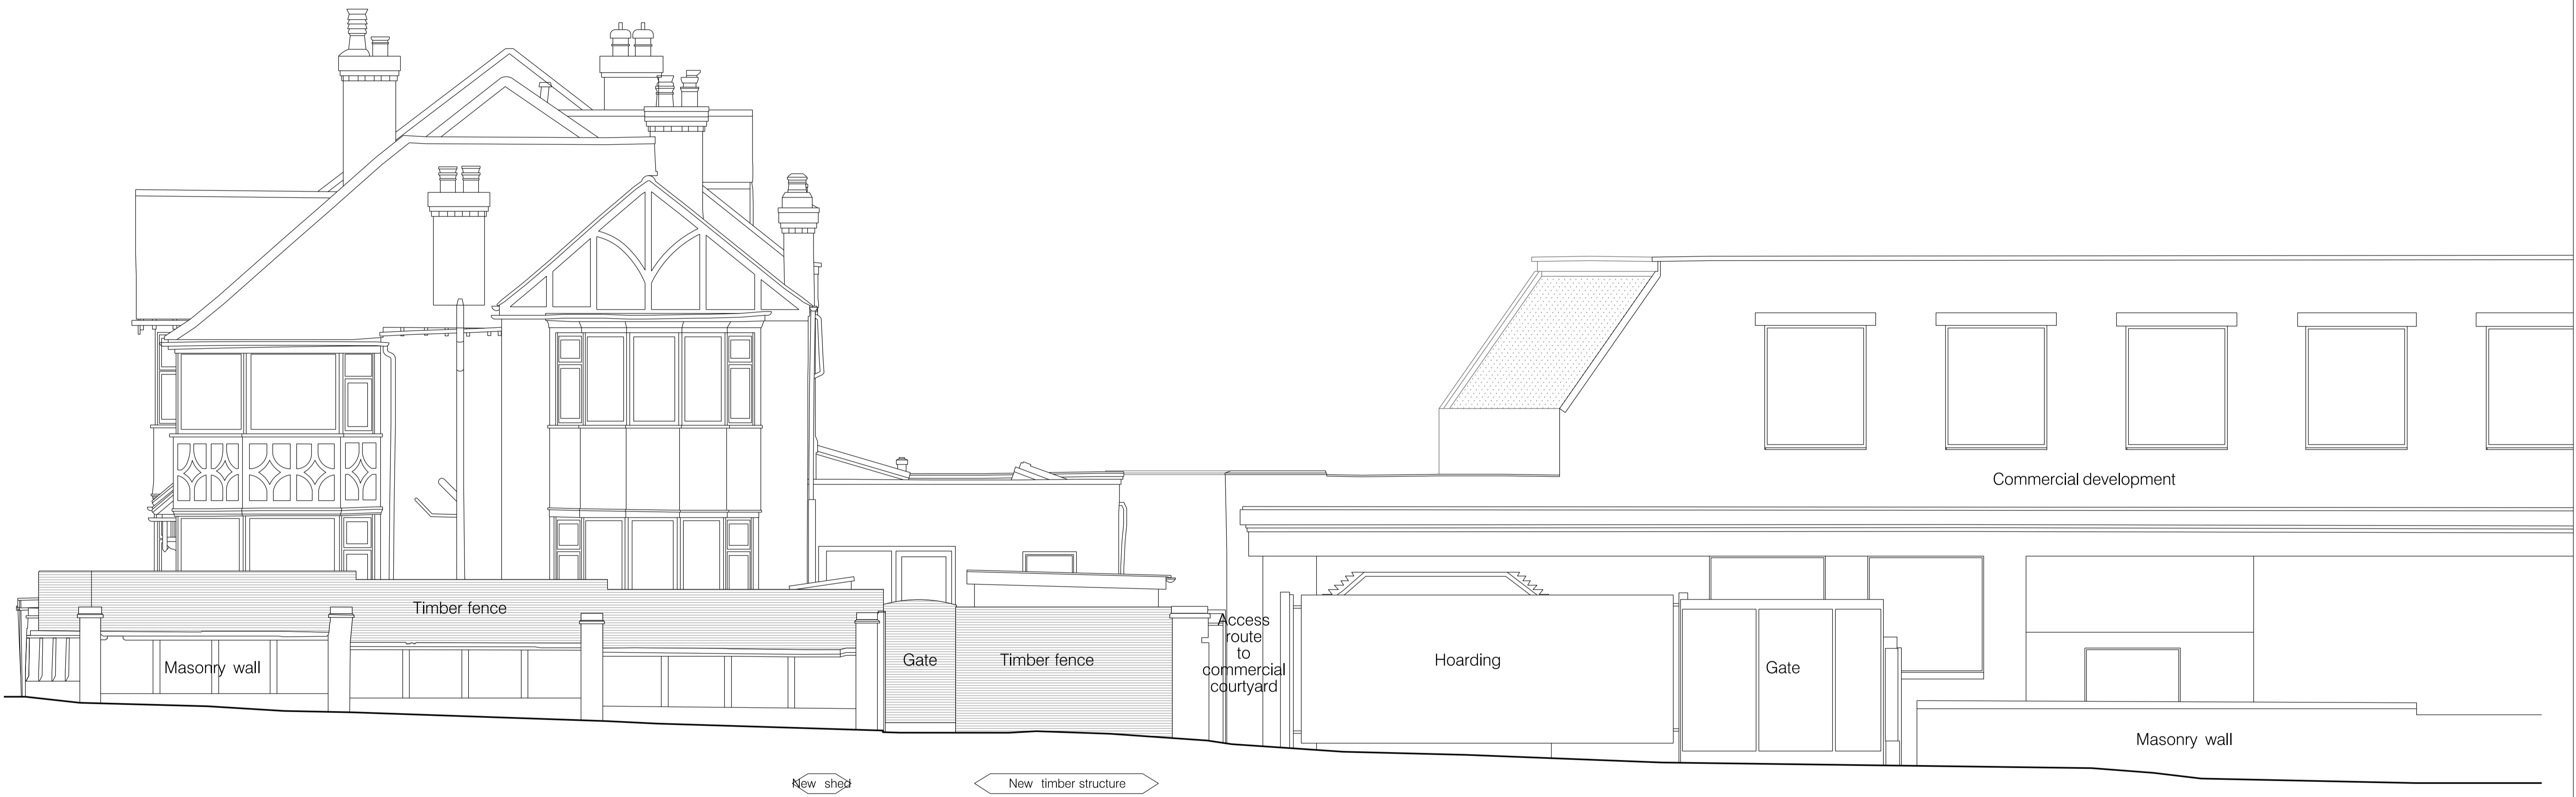

42.000m AOD
Elevation 2

Notes

23 GLENHURST AVENUE	
Title PROPOSED WEST ELEVATION	
scale 1:50 @A1	dwg no. 221
revision -	date 19.05.2026

FRANCES SMEDLEY
23 GLENHURST AVENUE
LONDON
NW5 1PT