




01 PROPOSED SIDE ELEVATION
1:50

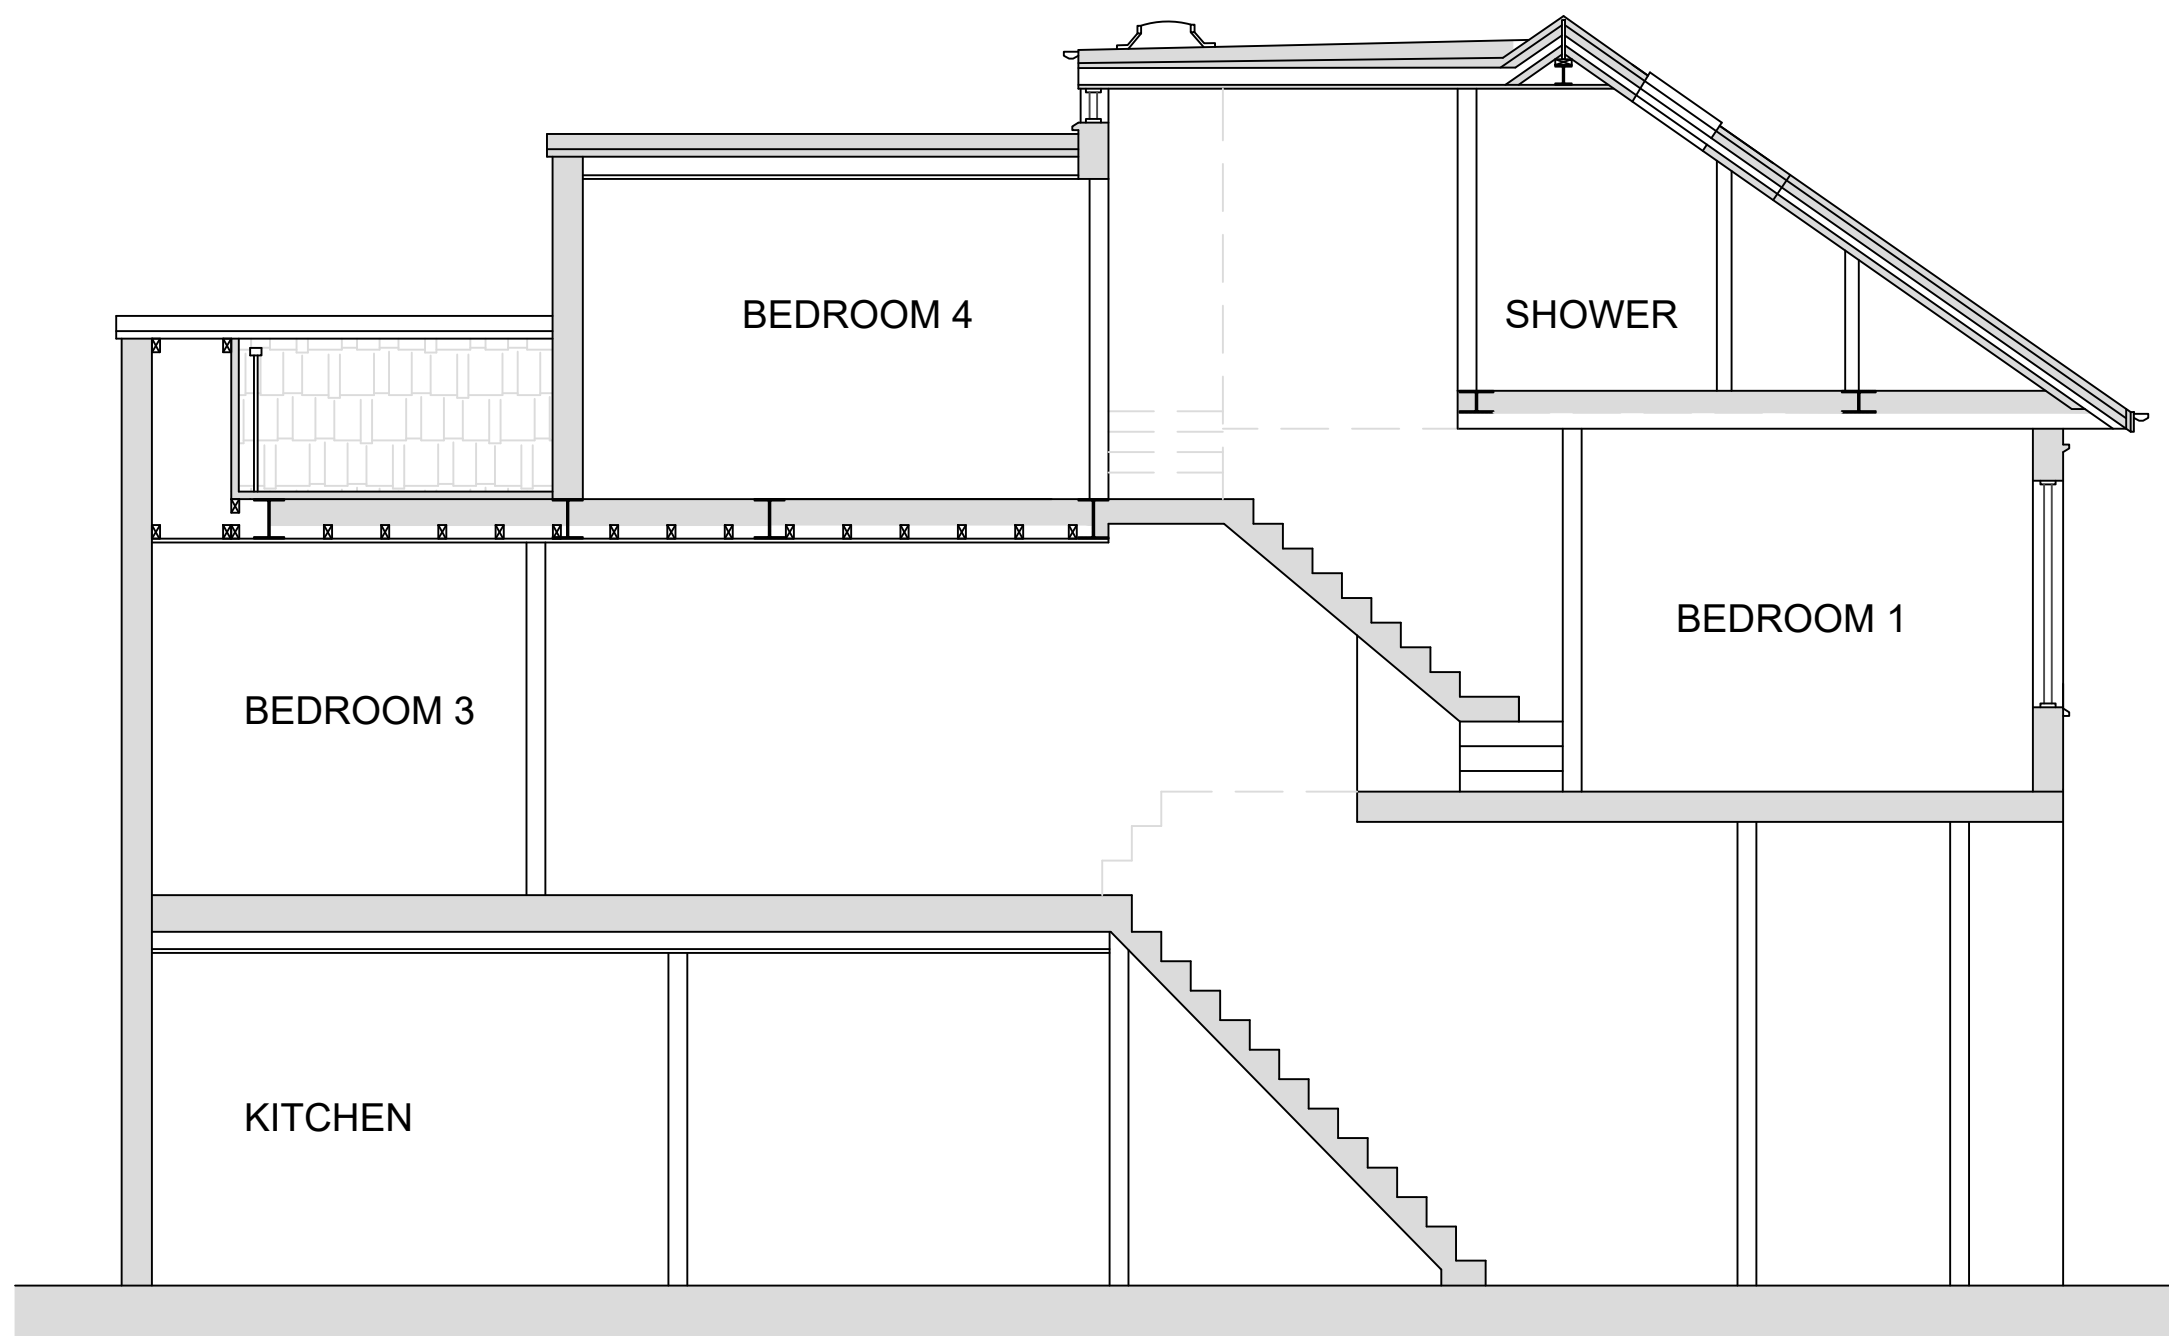

03 PROPOSED SECTION AA
1:50



02 PROPOSED BACK ELEVATION
1:50



04 PROPOSED FRONT ELEVATION
1:50

GENERAL NOTES

LEGEND

NOTES

CLIENT

Nick + Pippa Hyde

PROJECT TITLE

76 Agamemnon Road

SITE ADDRESS

76 Agamemnon Road, London, Camden, Greater
London, NW6 1EH

STAGE

For Planning

DRAWING REVISIONS

NO .00 DATE 29 Aug, 2025

NO DATE

NO DATE

NO DATE

NO DATE

NO DATE

NO DATE

NO DATE

NO DATE

NO DATE

CONSULTANT

CONSULTANT

CONSULTANT

GENERAL NOTES

Do not scale. Use figured dimensions only. All dimensions to be checked on
site.

All drawings to be read in conjunction with the engineer's drawings. Any
discrepancies between consultants drawings to be reported to the architects
before any work commences.

The contractor's attention is drawn to the Health & Safety matters identified in
the Health & Safety plan as being potentially hazardous.

These items should not be considered as a complete and final list.
The work package contractor's Health & Safety obligations still apply when
undertaking constructional operations both on and off site.



7 Bell Yard,
WC2A 2JR, London
+447799789556

COPYRIGHT

© VDYA LTD

All rights reserved. The above drawings,
designs, and ideas embodied therein are the
property of VDYA LTD and shall not be copied,
reproduced, disclosed to others, or used in
connection with any work other than the
specified project for which they have been
prepared, in whole or in part, without the prior
written authorization of VDYA LTD.

DRAWING NAME

PROPOSED SECTIONS +
ELEVATIONS

PROJECT NO.

010

DRAWN BY

VP

SCALE

1:50@A1

SHEET NO.

A -2010

PAGE NO.

07 OF 07