

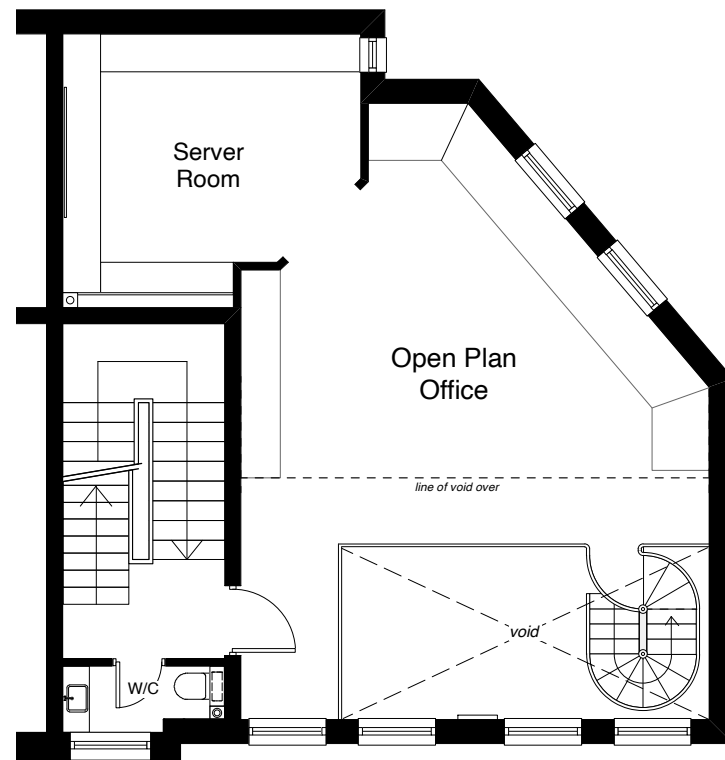


 

Existing: **Second Floor Plan**

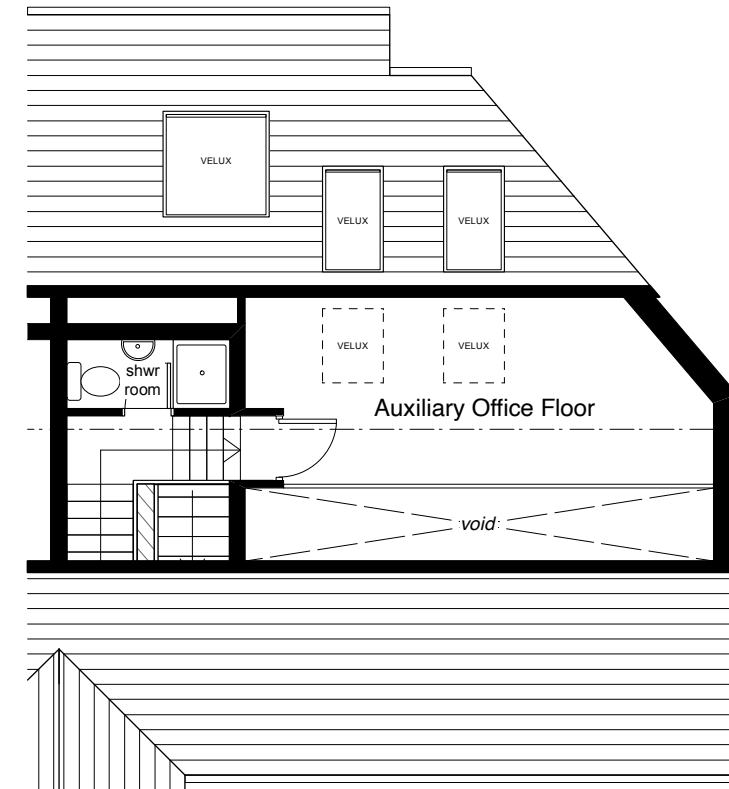

Existing: **Top Floor Loft/Plan**

Scale 1:100 @A3



drawing title	rev.	date	notes
	status	Lawful Development Certificate	
	scale	date	drawing no.
	1:100 @A3	Dec 2025	250100/LDC/021
address			
81 Maygrove Road, NW6 2EG			

Existing Second
Floor & Loft Plans