



Proposed: **Second Floor Plan**

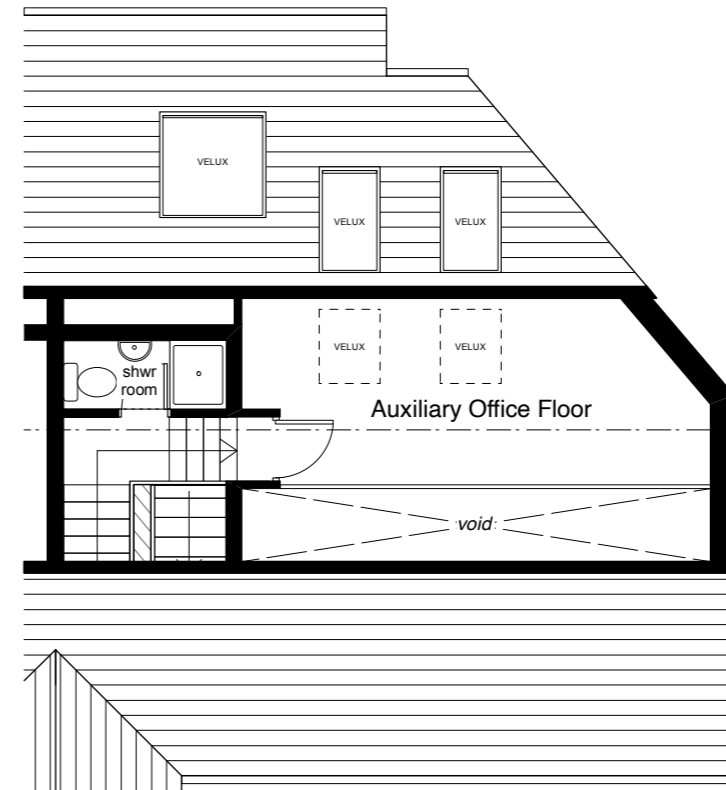

Proposed: **Top Floor Loft/Plan**

 

Scale 1:100 @A3



	rev.	date	notes
	status Lawful Development Certificate		
drawing title	scale	date	drawing no.
Proposed Second Floor & Loft Plans	1:100 @A3	Dec 2025	250100/LDC/121
	address		
	81 Maygrove Road, NW6 2EG		