


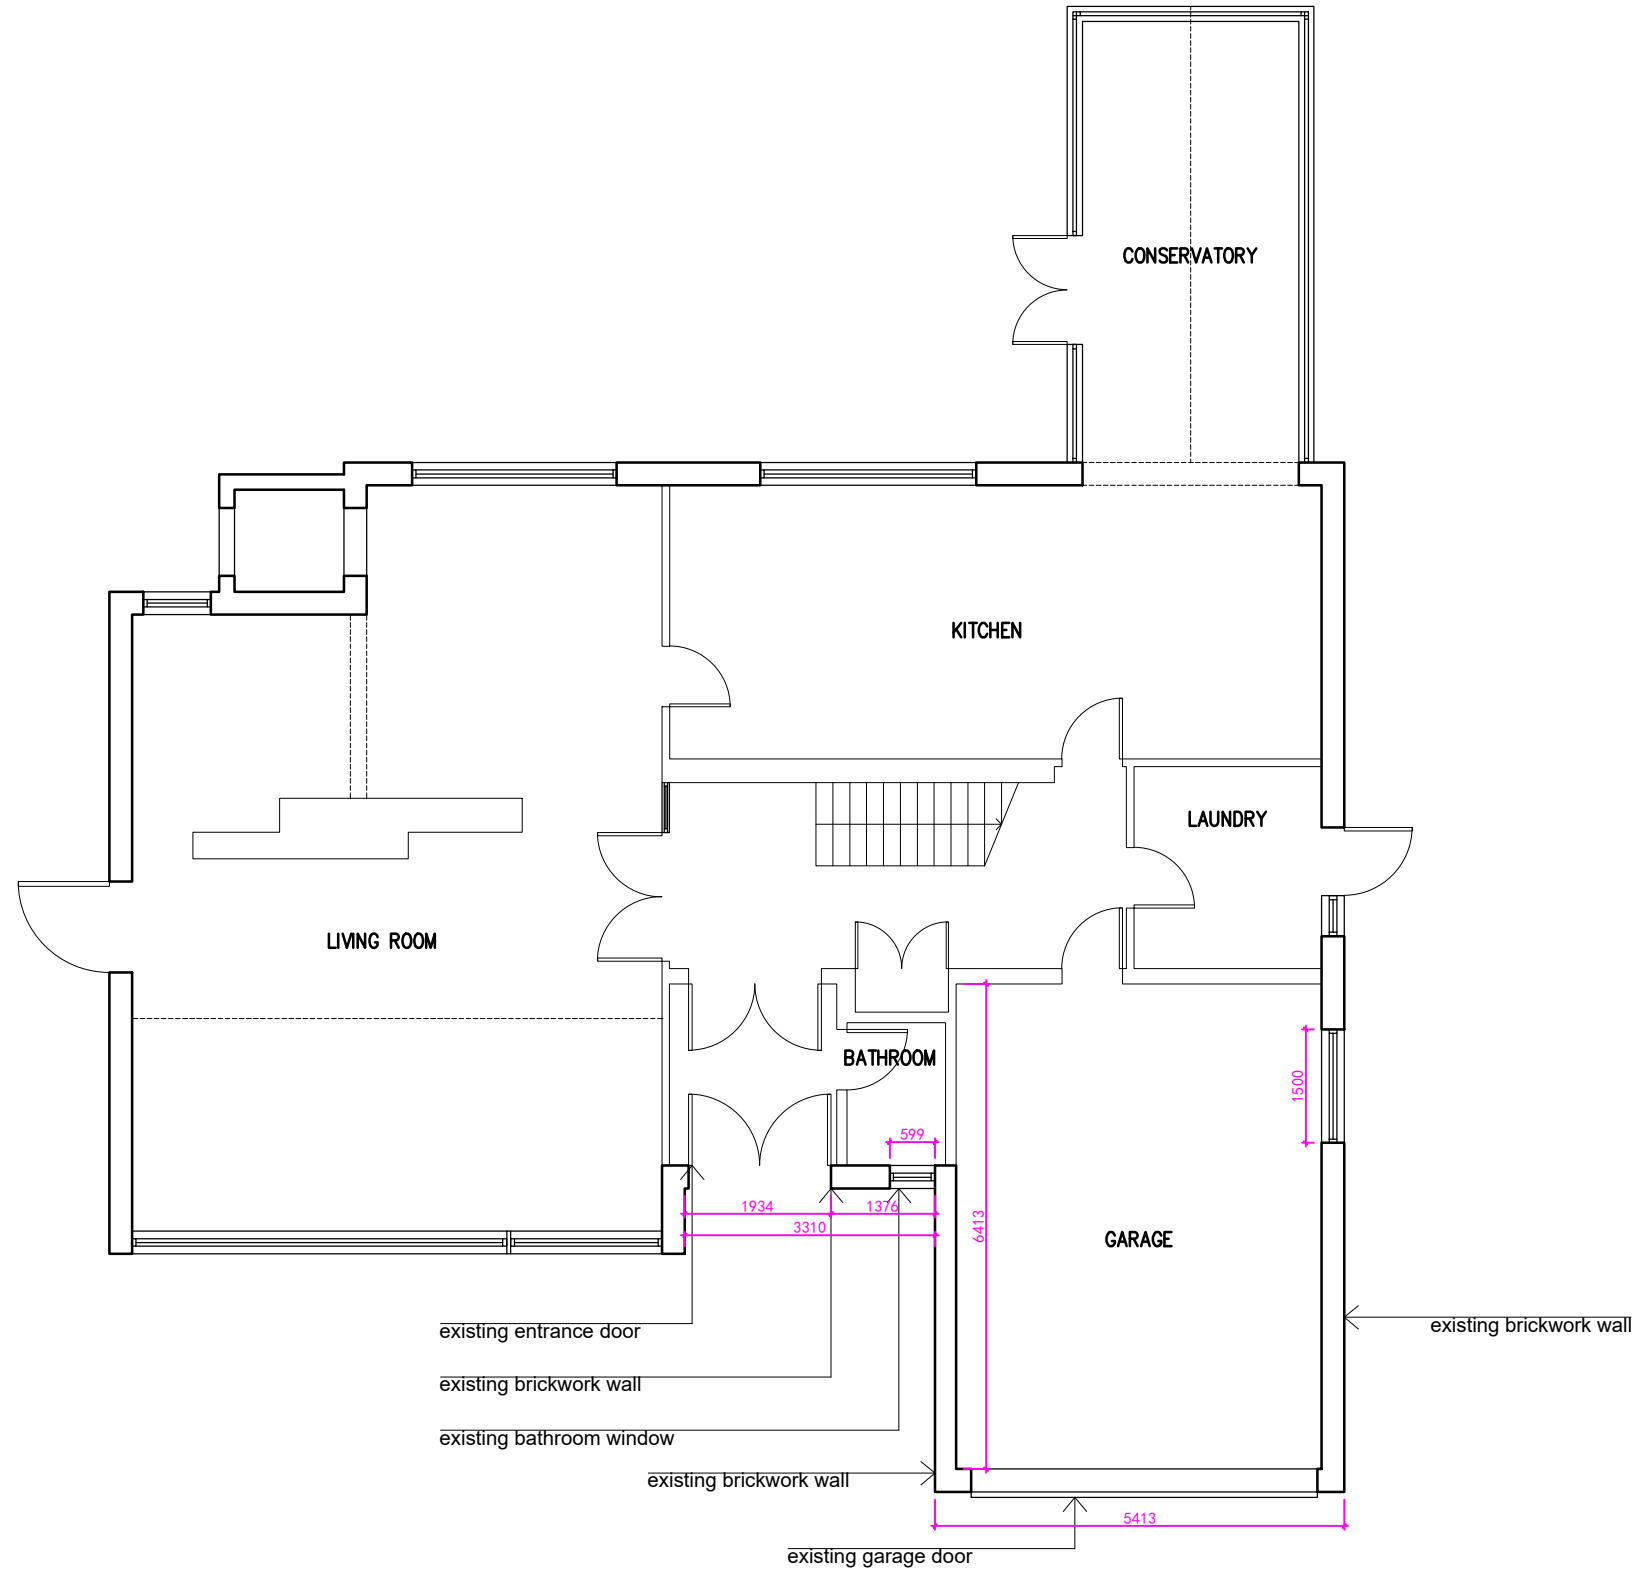

1

Existing Ground Floor Plan
Scale 1:100



水平线设计
HORIZONTAL DESIGN

22 HYDE PARK
LONDON W2 2JN
TELEPHONE
7960015388
EMAIL
annafracchiolla@cnhorizontal.com

REVISION

BUILDING
SCALE
DATE
NAME

4 FITZROY CLOSE _ LONDON
11/06/2025
Existing Ground Floor Plan

DRAWING
REF.
NUMBER

4FC.101_GF_P

00