




Traditional black cast iron metal railing on top of plinth

Front gate

Front Elevation

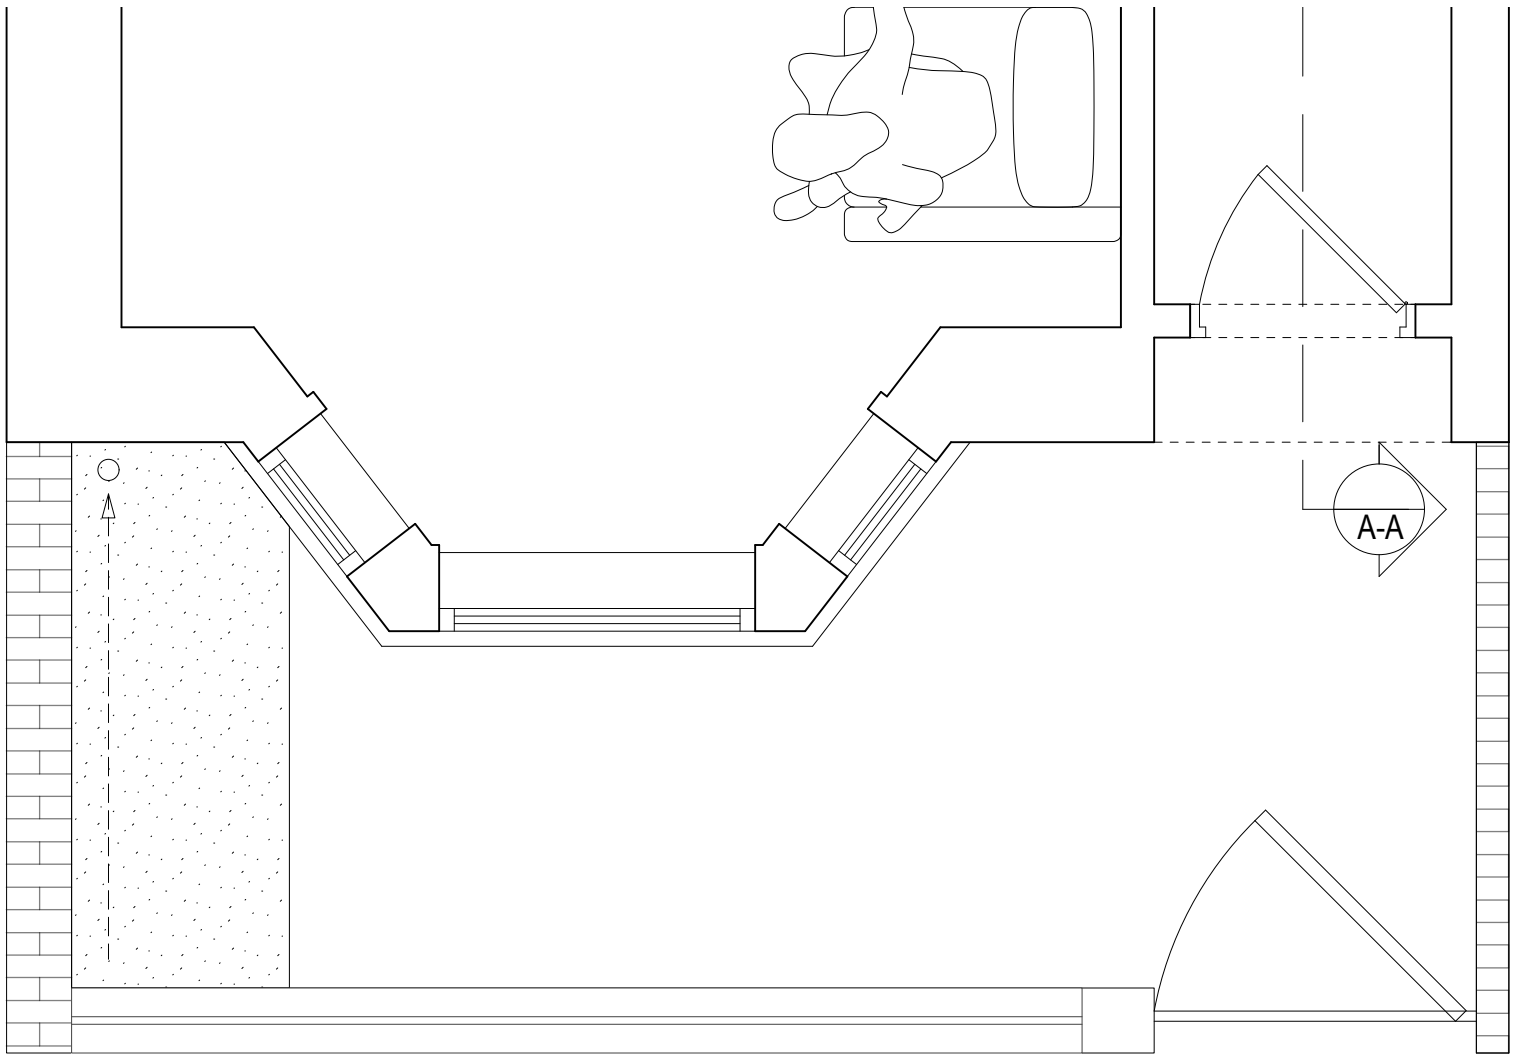

Plan view of front area

Revisions

Revisions

Do not scale this drawing. All dimensions to be checked on site by the contractor and such dimensions to be their responsibility. All work must comply with relevant British Standards and Building Regulations requirements. Drawing errors and omissions to be reported to the architect/designer. Kitchen manufacturer to make all measurements on site

0 0.5 1 1.5m

Job Number

1043

Date

May 2025

Scale

1:25

Drawn by

XX

Checked by

XX

Status

Planning

Drawing No. & Revision

1043-DR-3000-P02

Project

1 Balmore Street
London
N19 5DA

Drawing

Existing Front Elevation and plan

163

RIBA Chartered Practice

Studio 163 Ltd
hello@studio-163.com