


Site Boundary

Site Boundary

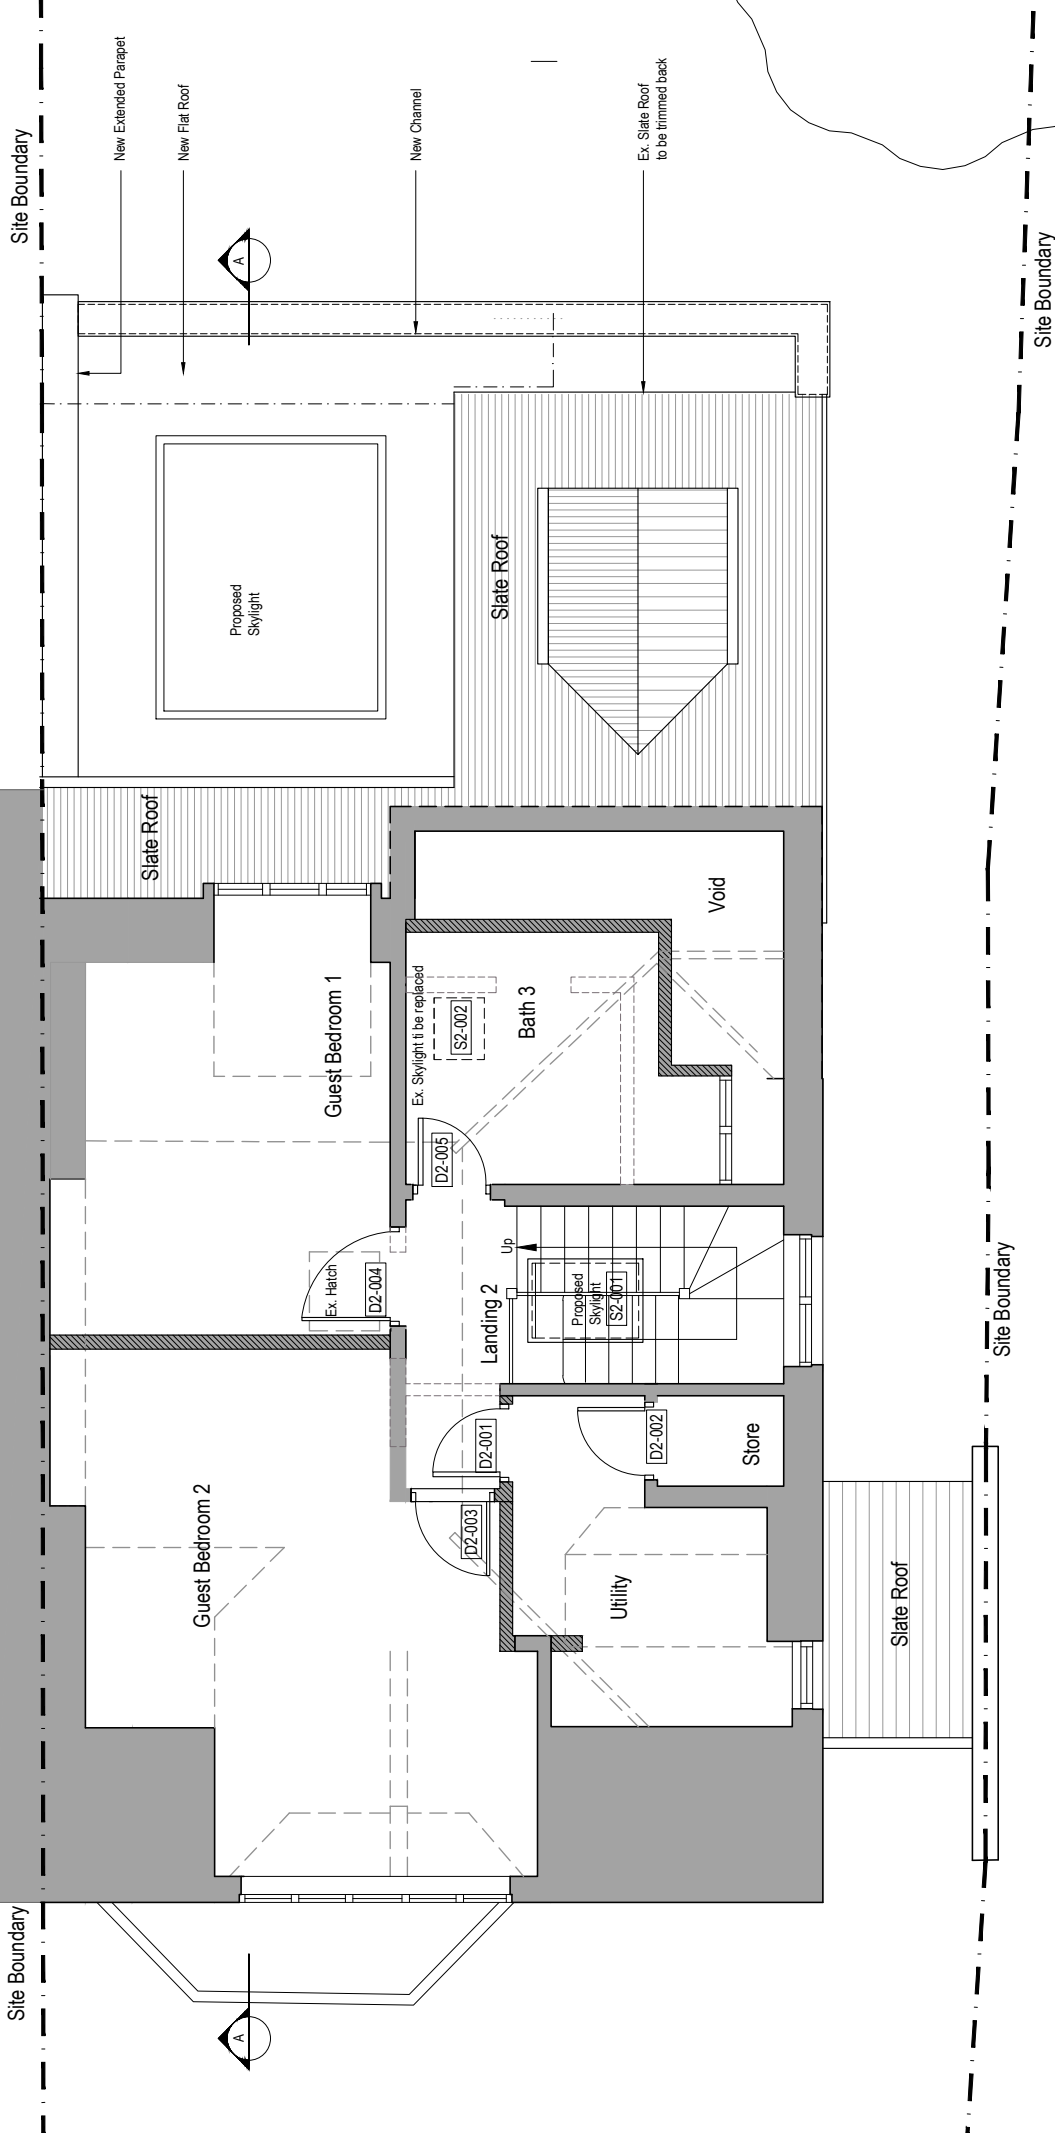

Proposed Second Floor Plan
Scale 1:50 @ A3

77 to 82

Issued For
CONSTRUCTION

General Notes:
THIS DRAWING HAS BEEN PREPARED BY DS DESIGN SOLUTIONS AND THE DATA CONTAINED HEREIN MAY BE USED OR REPRODUCED ONLY WITH DS DESIGN SOLUTIONS' APPROVAL

Rev.	Description	Date	Signed	Checked

Key:
Existing Walls to be Retained
Proposed New Walls
Walls To Be Demolished

Scale	Date	Drawn by	Checked by
1:50@A3 Drawing Title	Sep 2014	MEG	DS


Proposed Second Floor Plan

Project	Project no.	Drawing no.	Revision
Epworth-Antrim Road NW3	0295	112	00

561 Finchley Road
London NW3 7BJ
Phone 020 7794 4279
Fax 020 7794 4279
www.DesignSolutionsUK.com
design solutions

Site Boundary

Site Boundary

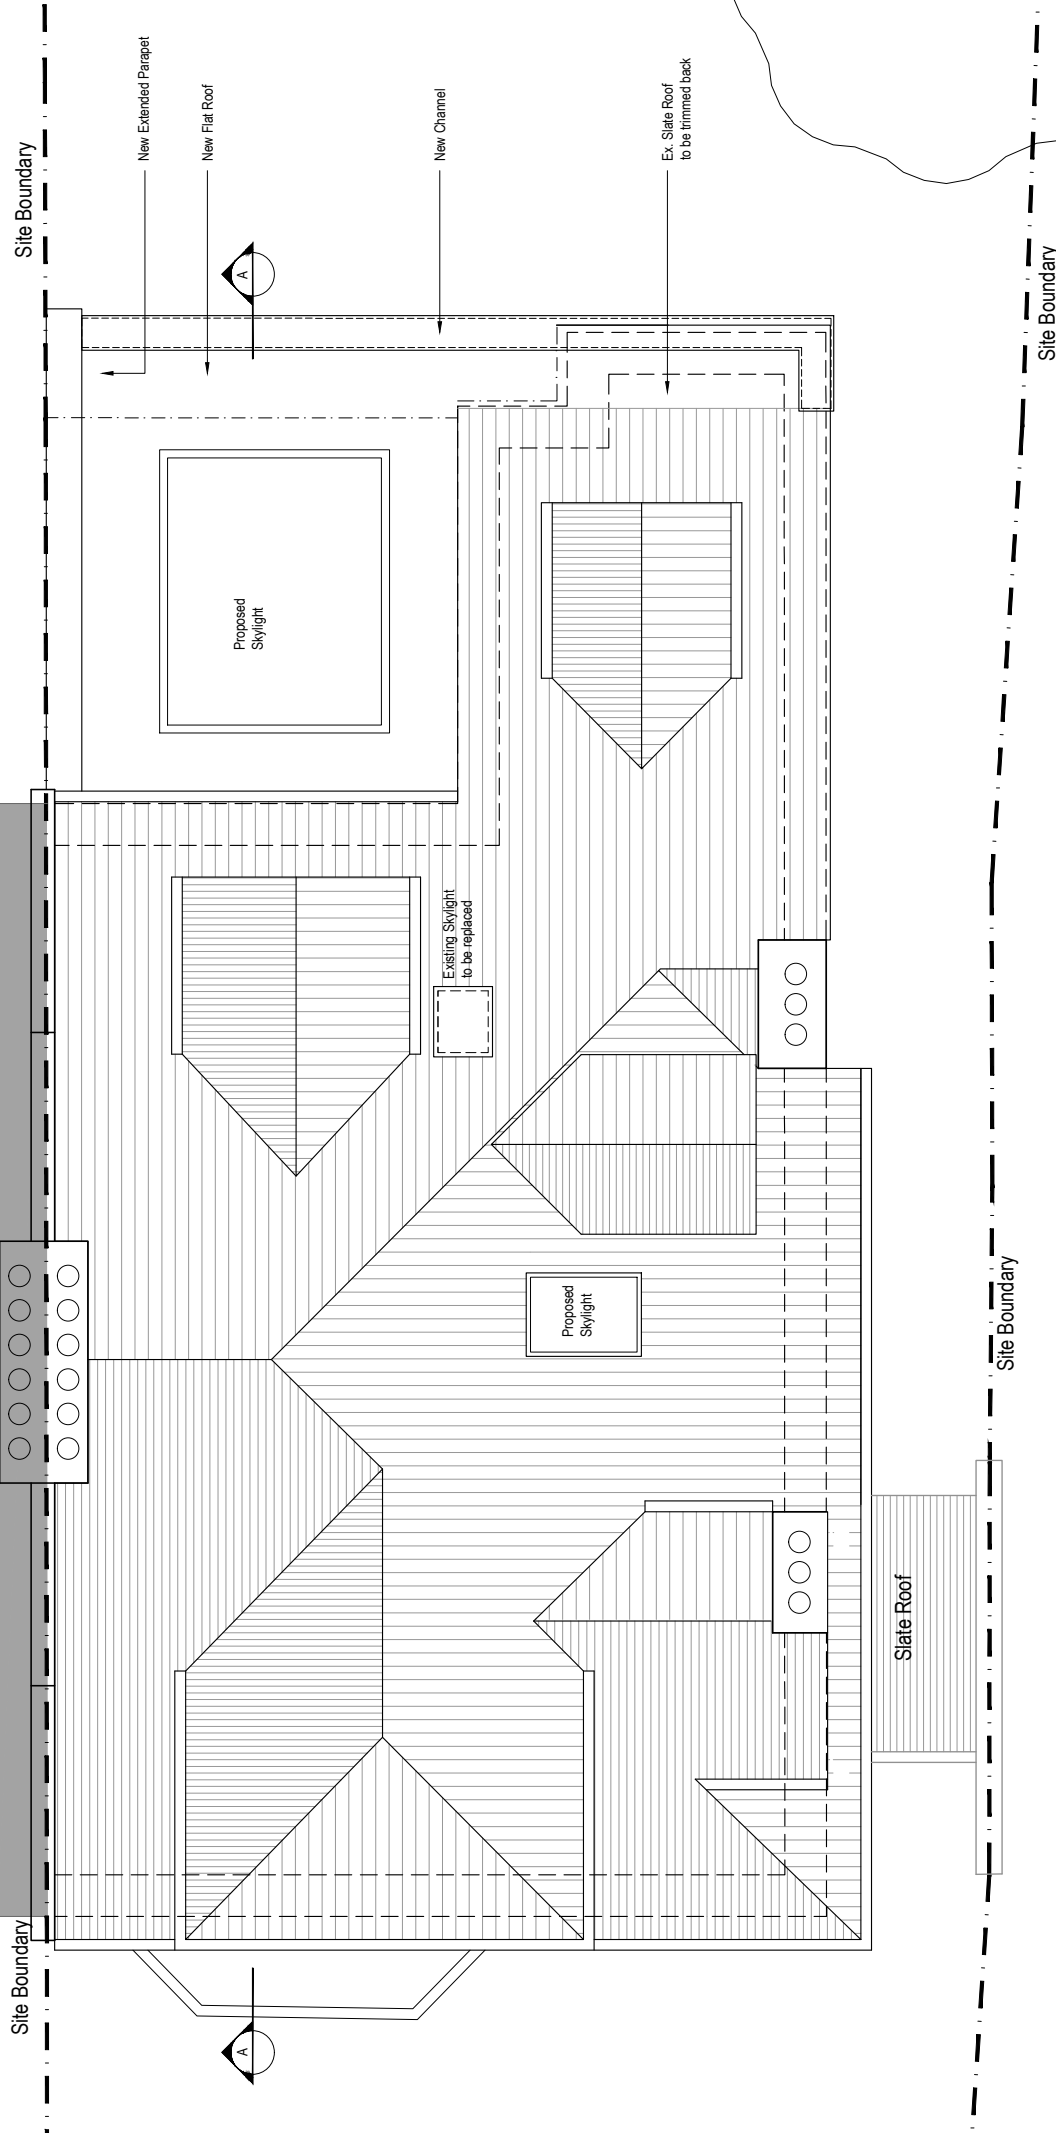

Proposed Slate Roof Plan
Scale 1:50 @ A3

77 to 82

Issued For
CONSTRUCTION

General Notes:
THIS DRAWING HAS BEEN PREPARED BY DS DESIGN SOLUTIONS AND THE DATA CONTAINED HEREIN MAY BE USED OR REPRODUCED ONLY WITH DS DESIGN SOLUTIONS' APPROVAL

Rev.	Description	Date	Signed	Checked

--

--

Scale 1:50@A3 Drawing Title	Date Sep 2014	Drawn by MEG	Checked by DS
Proposed Roof Plan			
Project Epworth-Antrim Road NW3			

561 Finchley Road
London NW3 7BJ
Phone 020 7794 4279
Fax 020 7794 4279
www.DesignSolutionsUK.com

Project no.
0295

Drawing no.
113

Revision
00

Notes:
1. Do not scale drawings
2. All dimensional discrepancies to be reported to architect
3. The contractor must check all dimensions on site before construction / fabrication

THIS DRAWING HAS BEEN PREPARED BY
DS DESIGN SOLUTIONS AND THE DATA CONTAINED
HEREIN MAY BE USED OR REPRODUCED ONLY
WITH DS DESIGN SOLUTIONS' APPROVAL.

Notes

Materials:
1. London Stock Bricks w/ Red Clay Cottage Bricks
2. Red Clay Bricks
3. White Render
4. Dark Grey Slates w/ Terracotta Ridge Tiles
5. White Painted Timber Frames
6. Terracotta Chimney Pots
7. Metal Grey Door Frames

Rev.	Description	Date	Checked

Issued For
CONSTRUCTION


Project
Epworth
Antrim Road NW3

Drawing Title
Proposed South West Elevation

561 Finchley Road
London NW3 7BJ
Phone 020 7433 3939
Fax 020 7794 4279
www.DesignSolutionsUK.com


design solutions

North	Scale	Drawn by
	1:50@ A3	MEG
Project no. 0295	Date	Checked by
	Sep 2014	DS
Drawing no. 120	Revision	
	00	

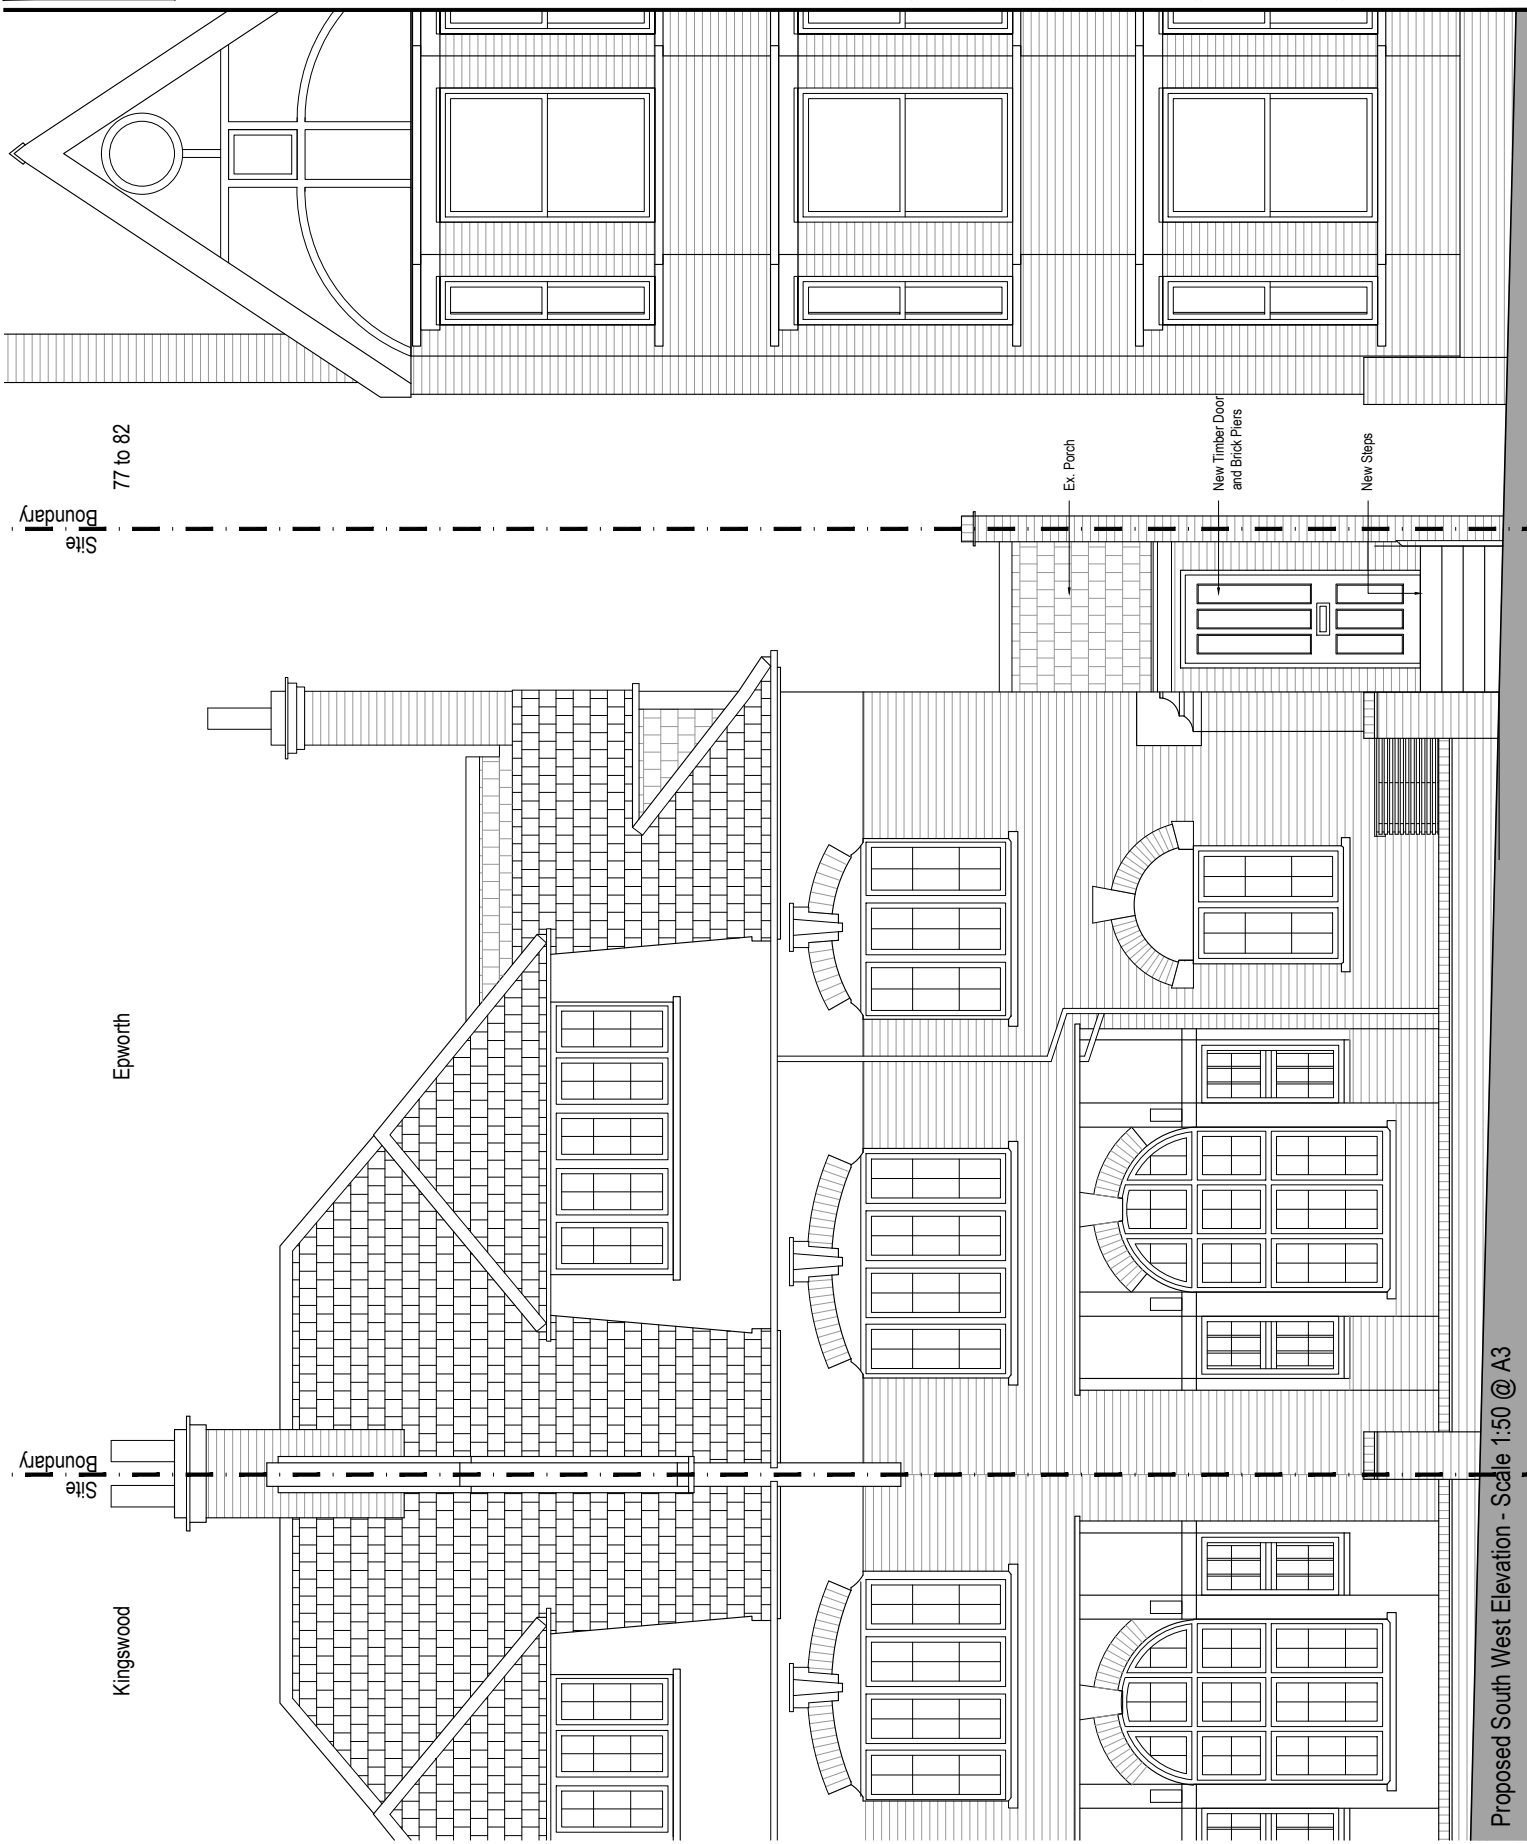

Notes:
1. Do not scale drawings
2. All dimensional discrepancies to be reported to architect
3. The contractor must check all dimensions on site before construction / fabrication

THIS DRAWING HAS BEEN PREPARED BY
DS DESIGN SOLUTIONS AND THE DATA CONTAINED
HEREIN MAY BE USED OR REPRODUCED ONLY
WITH DS DESIGN SOLUTIONS' APPROVAL.

- Notes
- Materials:
1. London Stock Bricks w/ Red Clay Cotage Bricks
 2. Red Clay Bricks
 3. White Render
 4. Dark Grey Slates w/ Terracotta Ridge Tiles
 5. White Painted Timber Frames
 6. Terracotta Chimney Pots
 7. Metal Grey Door Frames

Rev.	Description	Date	Checked

Issued For
CONSTRUCTION


Project
**Epworth
Antrim Road NW3**

Drawing Title
Proposed South East Elevation



561 Finchley Road
London NW3 7BJ
Phone 020 7433 3939
Fax 020 7794 4279
www.DesignSolutionsUK.com

North	Scale	Drawn by
	1:50 @ A3	MEG
	Date	Checked by
	Sep 2014	DS
Project no.	Drawing no.	Revision
0295	121	00

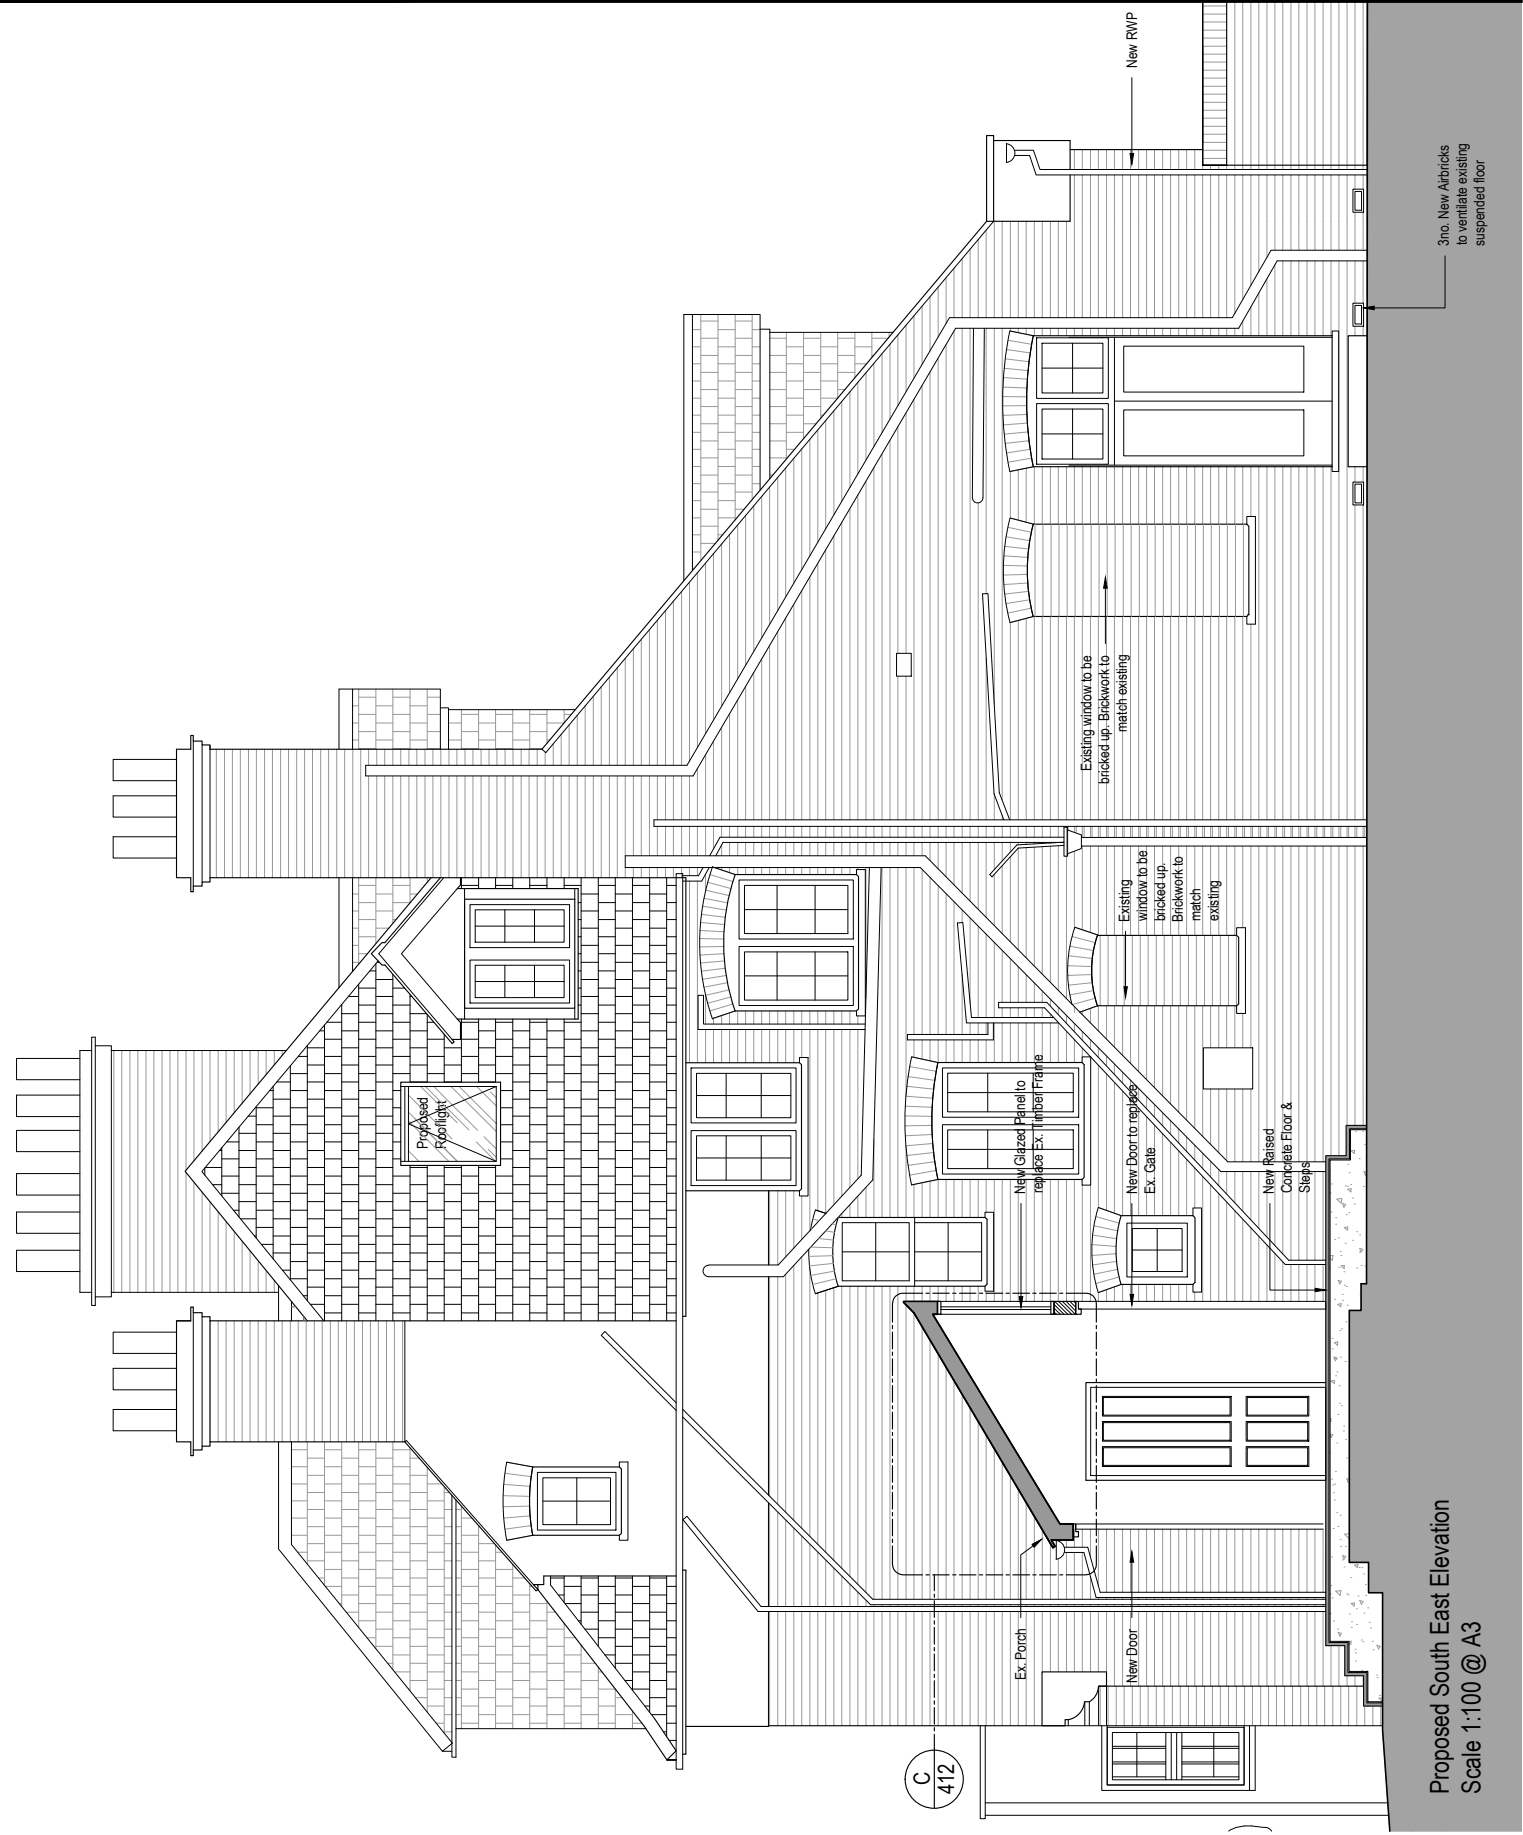

Notes:
1. Do not scale drawings
2. All dimensional discrepancies to be reported to architect
3. The contractor must check all dimensions on site before construction / fabrication

THIS DRAWING HAS BEEN PREPARED BY
DS DESIGN SOLUTIONS AND THE DATA CONTAINED
HEREIN MAY BE USED OR REPRODUCED ONLY
WITH DS DESIGN SOLUTIONS' APPROVAL.

Notes

Materials:
1. London Stock Bricks w/ Red Clay Cotage Bricks
2. Red Clay Bricks
3. White Render
4. Dark Grey Slates w/ Terracotta Ridge Tiles
5. White Painted Timber Frames
6. Terracotta Chimney Pots
7. Metal Grey Door Frames

Rev.	Description	Date
		Checked

Issued For
CONSTRUCTION

Project
Epworth
Antrim Road NW3

Drawing Title
Proposed North East Elevation

561 Finchley Road
London NW3 7BJ
Phone 020 7433 3939
Fax 020 7794 4279
www.DesignSolutionsUK.com

design solutions

DS

North	Scale 1:50@ A3	Drawn by MEG
	Date Sep 2014	Checked by DS
Project no. 0295	Drawing no. 122	Revision 00

