


Rear elevation
 Proposed traditional sash
 5 LYME STREET LONDON NW1 0EH
 United Kingdom

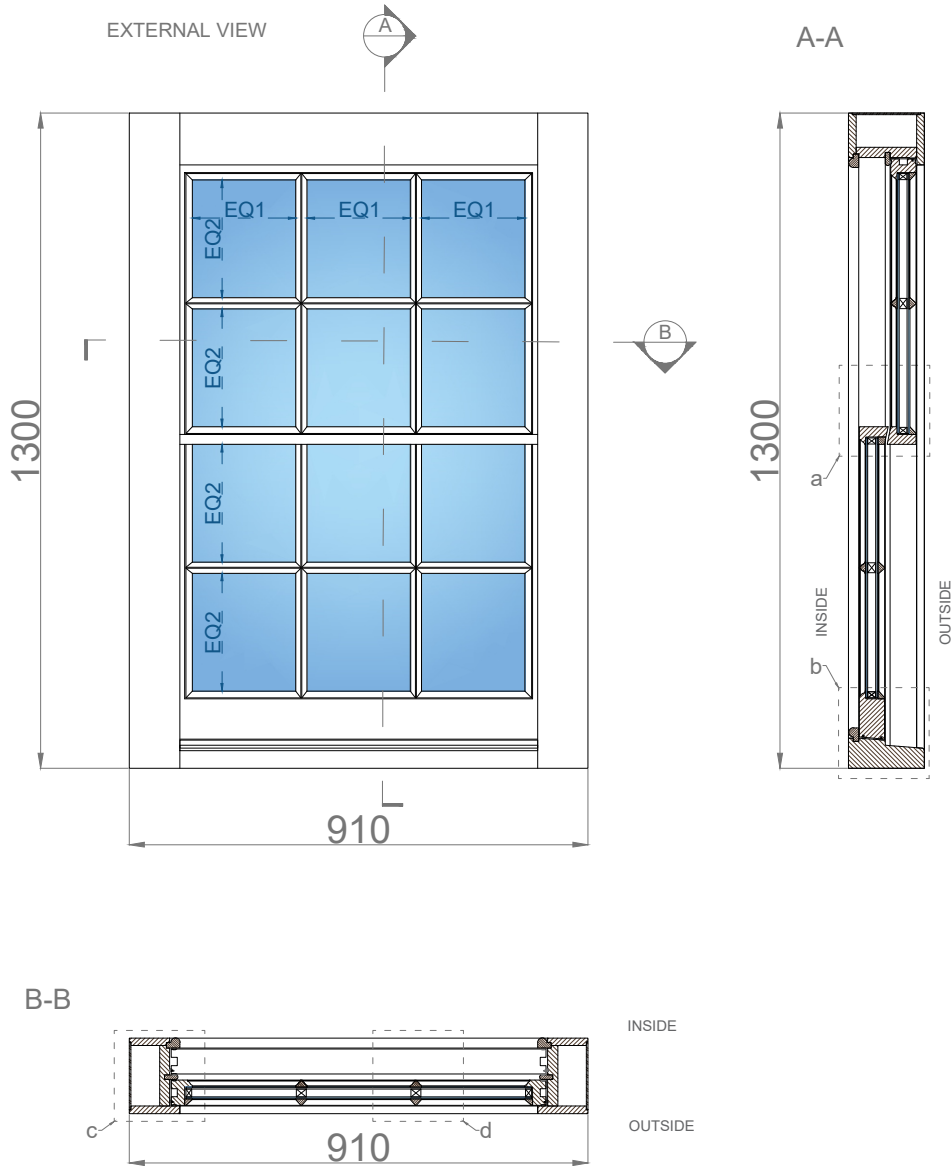

TYPE WINDOW: SASH BOX WINDOW W.03
BALANCED BY: WEIGHTS
MATERIAL: ENGINEERED HARDWOOD
MOULDING: LAMBS
CROSS BAR: YES 22mm INTEGRATED
HORN: NO
CILL EXTENSION: NO
WAY OF OPENING: VERTICAL SLIDING
TRICKLE VENT: NO
GLAZING: DOUBLE GLAZED UNITS- 24 mm THICKNESS 4/16/4- TOUGHEN(K- COATED) LOW E GLASS TO BOTTOM SASHES , STANDARD LOW E GLASS TO TOP SASHES, CAVITY FILLED WITH ARGON
GLASS SPACER: WARM- WHITE
SILICONE: WHITE
FINISH: SPRAY PAINTED WITH 30% SHEEN


COLOUR IN: RAL 9016 TRAFFIC WHITE
COLOUR OUT: RAL 9016 TRAFFIC WHITE


IRONMONGERY FINISH: STANDARD SET OF IRONMONGERY INCLUDED
 (3 FINISHES AVAILABLE: SATIN CHROME, POLISHED CHROME, POLISHED BRASS) FINISH T.B.C BY CLIENT

LOCK: SASH LOCKING FASTENER
SECURITY/ SAFETY: SECURITY BOLTS



QUANTITY: 1 ITEM


SIGNED OFF BY DATE

 



 ESTIMUS www.estimus.co.uk	PROJECT:	5 Lyme Street London NW1 0EH United Kingdom
	TITLE:	PROPOSED TRADITIONAL SASH BOX WINDOW
DATE:	27,02,2026	Drawn: K. A.
SCALE:	1:15@ A4	Drawing No.: 1/A Rev. A


Rear elevation- DETAIL
 Proposed traditional sash
 5 LYME STREET LONDON NW1 0EH
 United Kingdom

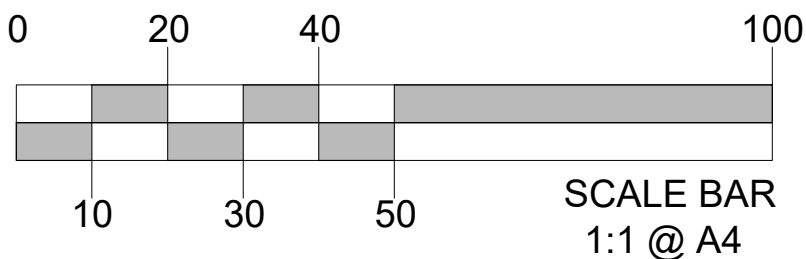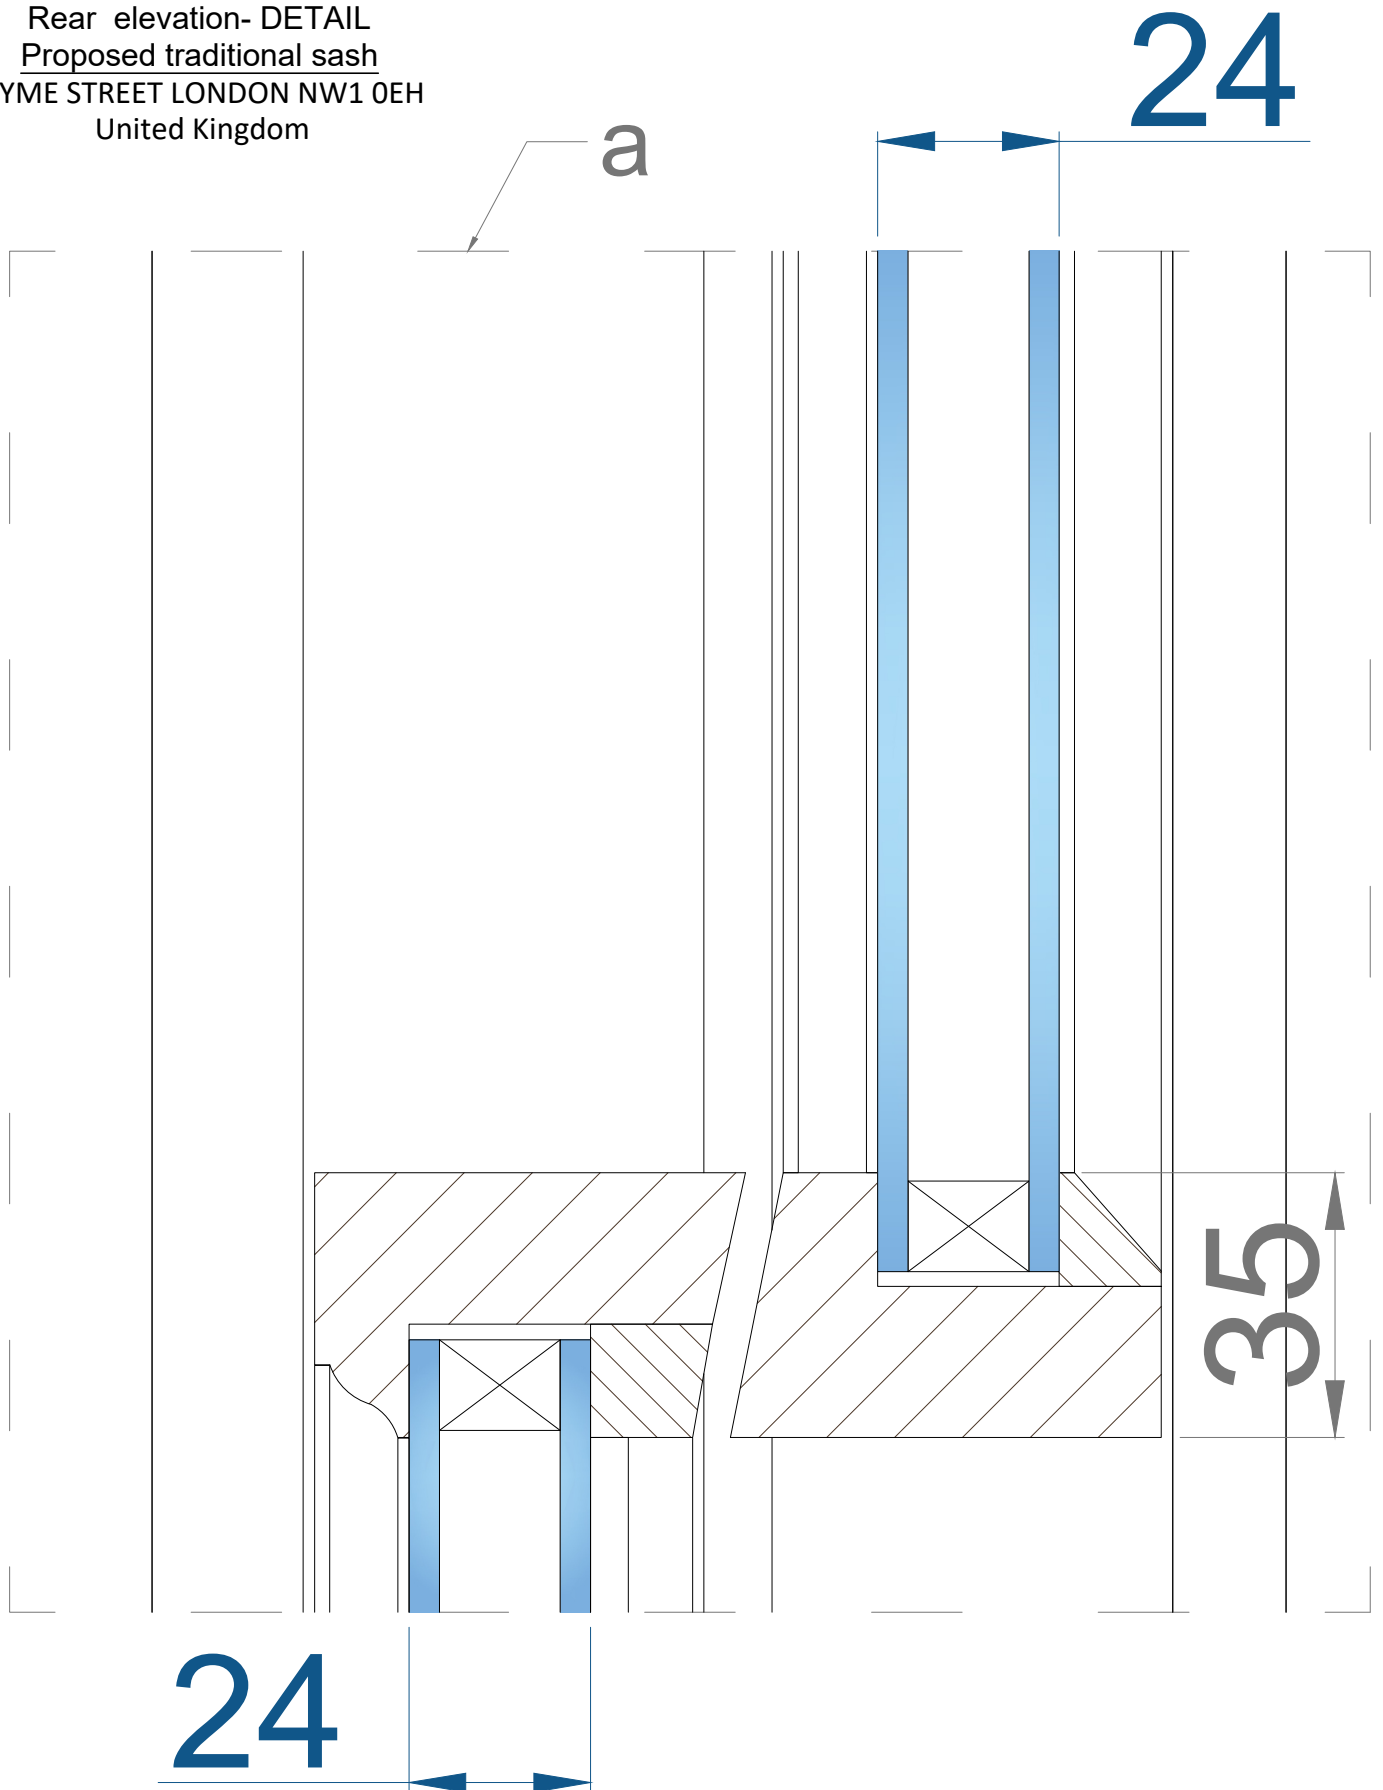



	PROJECT:	5 Lyme Street London NW1 0EH United Kingdom	
	TITLE:	WINDOW DETAIL A	
	DATE:	27,02,2026	Drawn: K. A.
	SCALE:	1:1@ A4	Drawing No.: 1/B Rev. A


Rear elevation- DETAIL
 Proposed traditional sash
 5 LYME STREET LONDON NW1 0EH
 United Kingdom

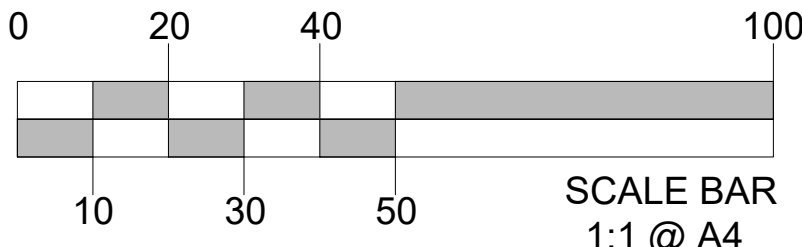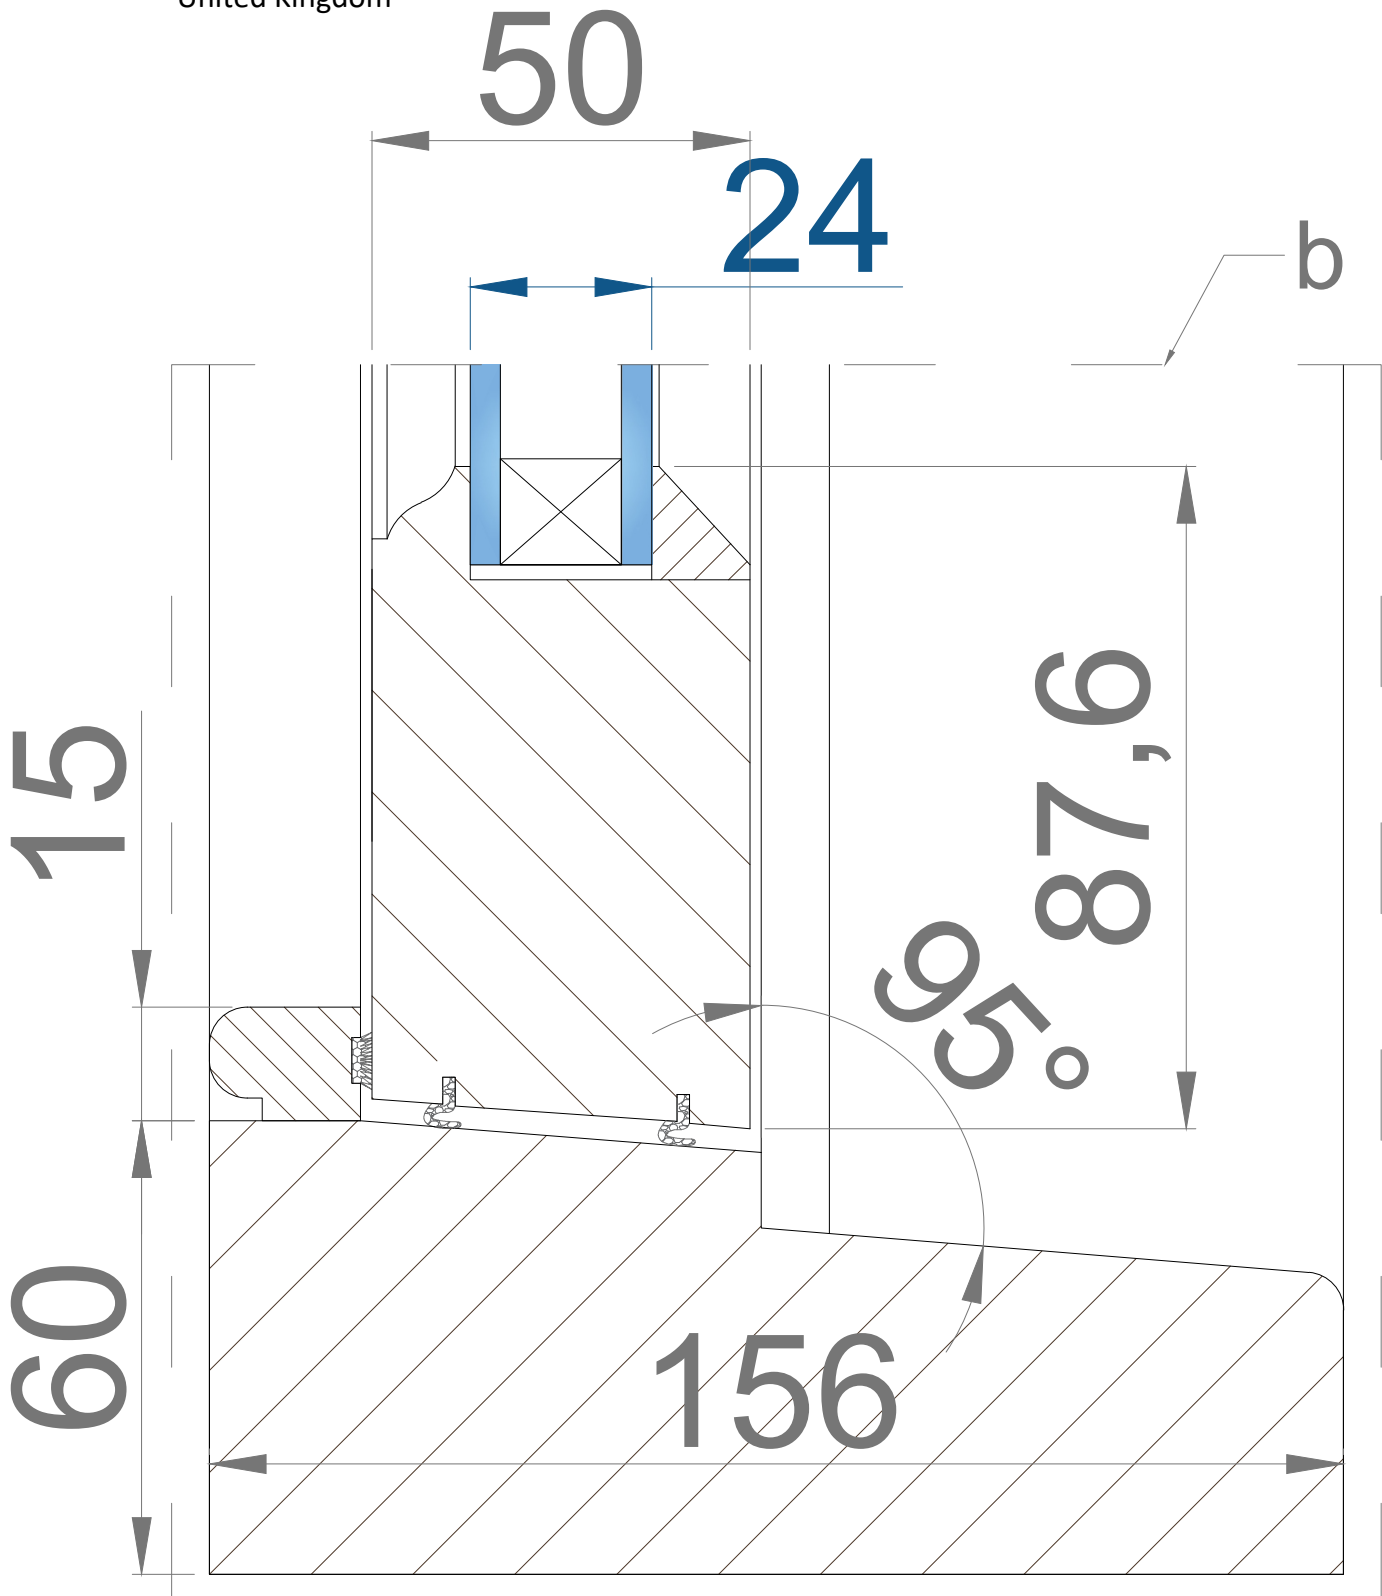



	PROJECT:	5 Lyme Street London NW1 0EH United Kingdom	
	TITLE:	WINDOW DETAIL B	
	DATE:	27,02,2026	Drawn: K. A.
	SCALE:	1:1@ A4	Drawing No.: 1/C Rev. A


Rear elevation- DETAIL
Proposed traditional sash
5 LYME STREET LONDON NW1 0EH
United Kingdom

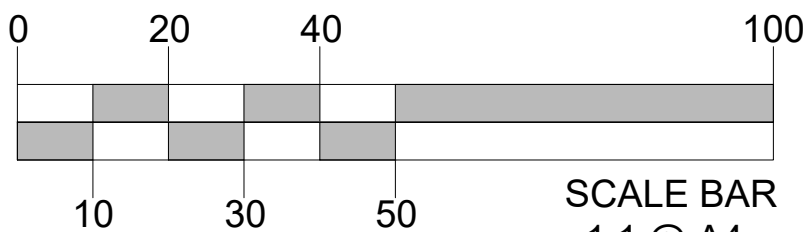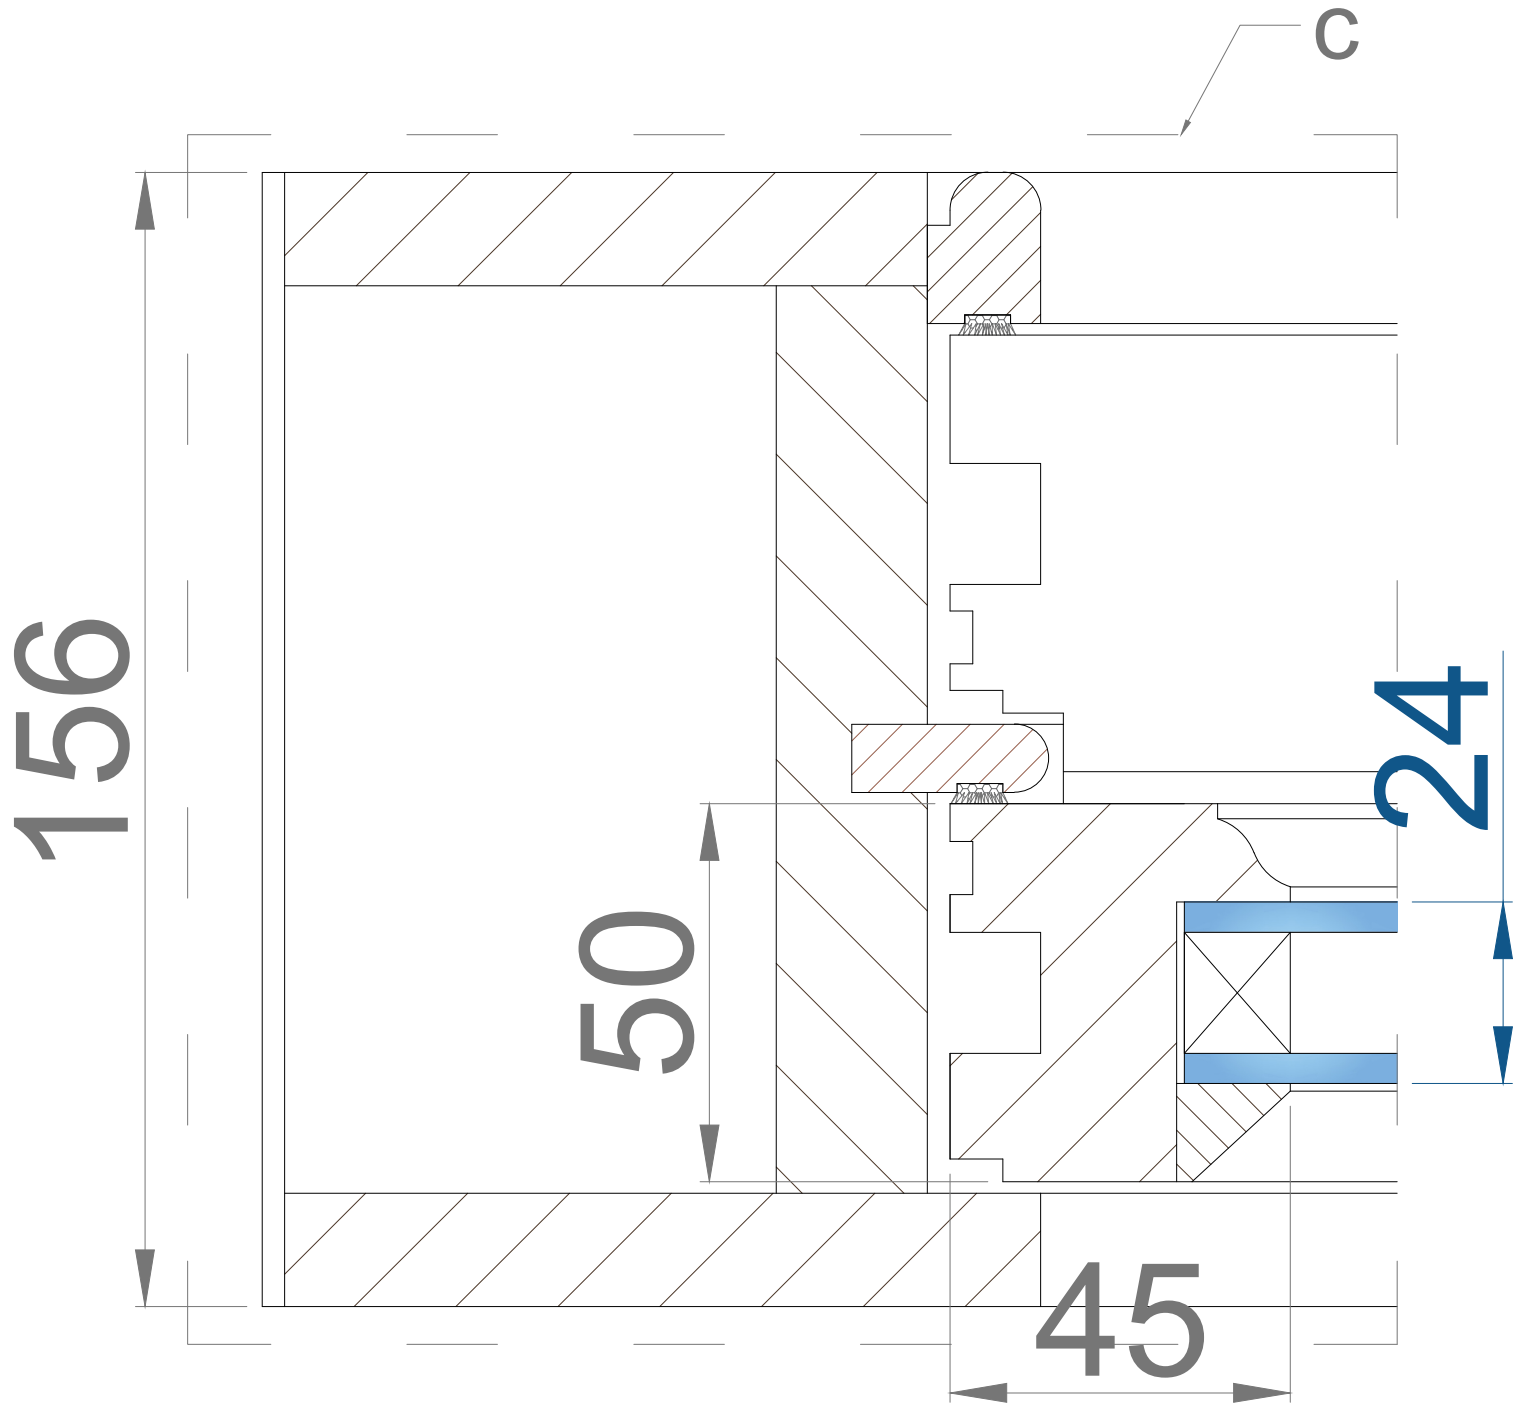


 ESTIMUS www.estimus.co.uk	PROJECT:	5 Lyme Street London NW1 0EH United Kingdom		
	TITLE:	WINDOW DETAIL C		
	DATE:	27,02,2026	Drawn:	K. A.
	SCALE:	1:1@ A4	Drawing No.:	1/D Rev. A


Rear elevation- DETAIL
Proposed traditional sash
5 LYME STREET LONDON NW1 0EH
United Kingdom

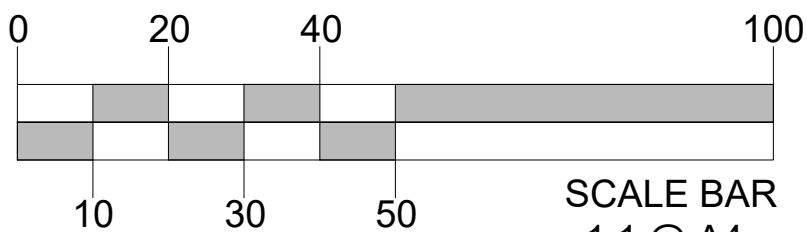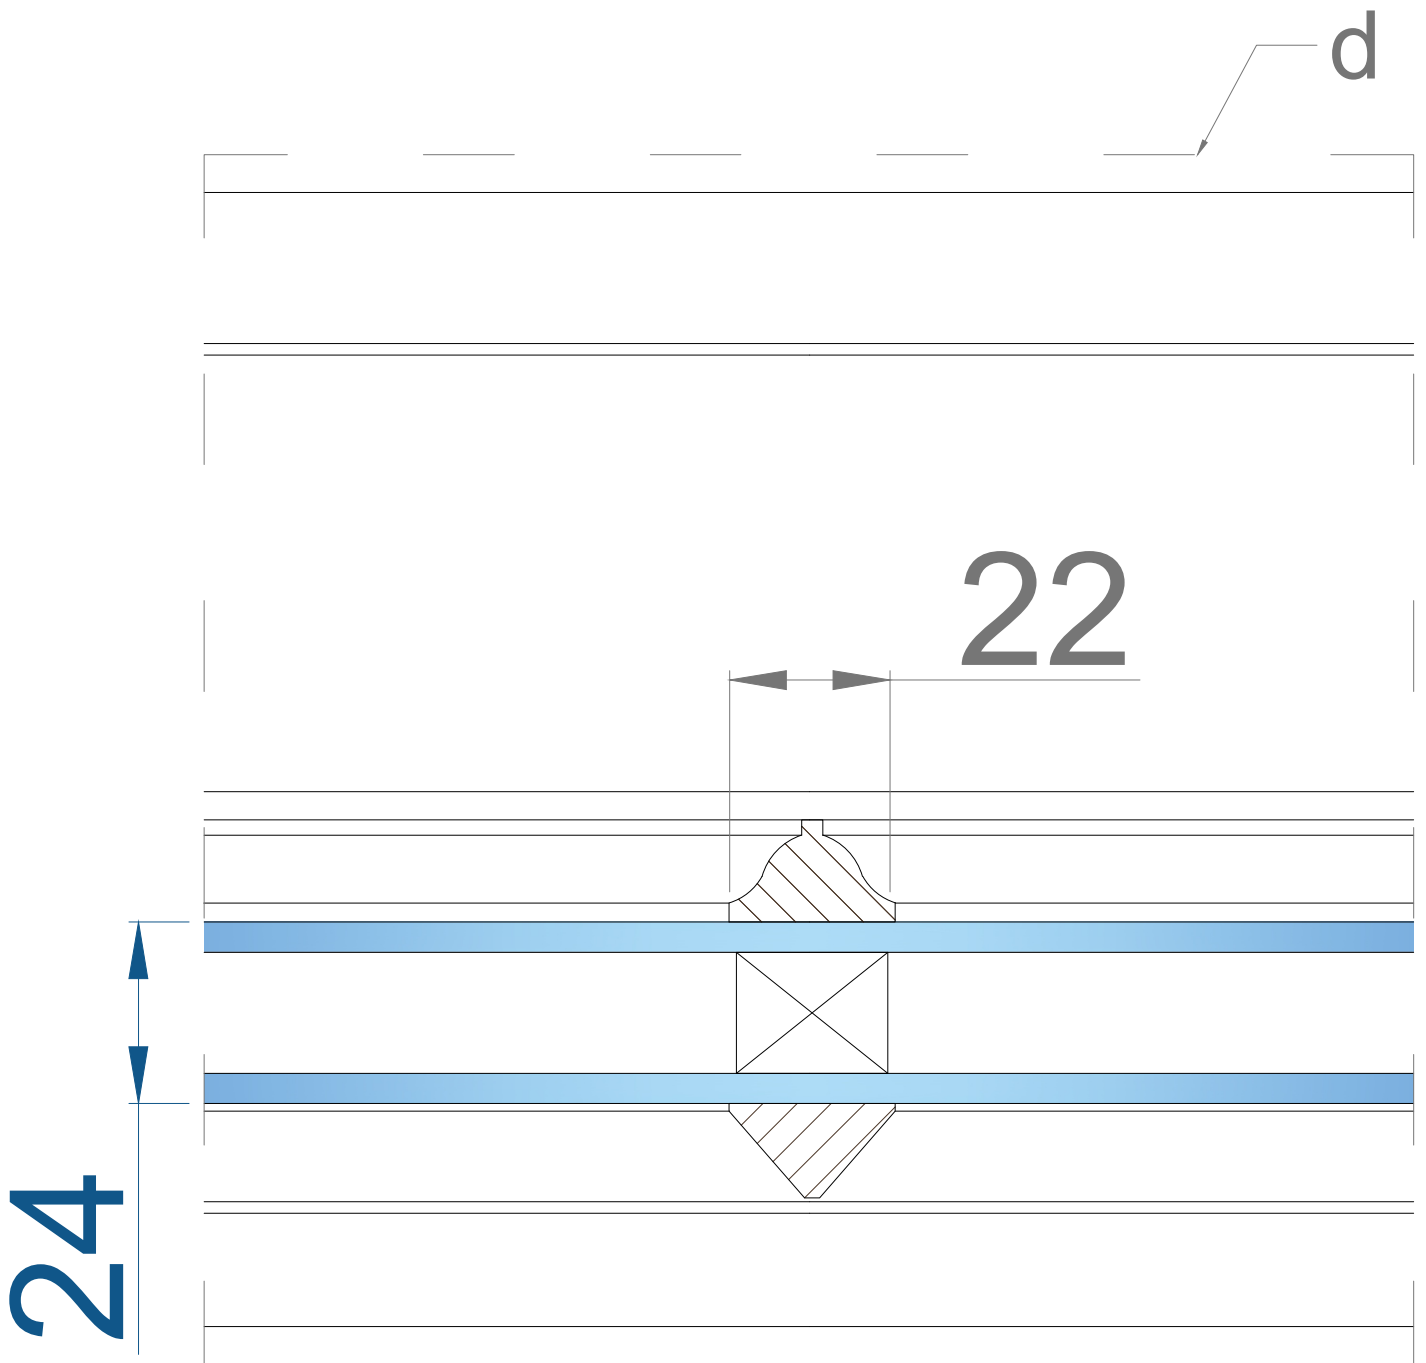

 www.estimus.co.uk	PROJECT:	5 Lyme Street London NW1 0EH United Kingdom	
	TITLE:	WINDOW DETAIL D	
	DATE:	27,02,2026	Drawn: K. A.
	SCALE:	1:1@ A4	Drawing No.: 1/E Rev. A

Rear elevation
EXISTING SASH BOX WINDOW
5 LYME STREET LONDON NW1 0EH
United Kingdom

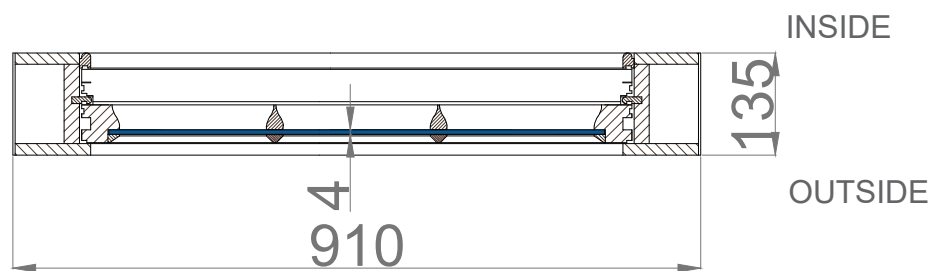

 www.estimus.co.uk	PROJECT:	5 Lyme Street London NW1 0EH United Kingdom	
	TITLE:	EXISTING WINDOW	
	DATE:	27,02,2026	Drawn: K. A.
	SCALE:	1:15@ A4	Drawing No.: 1/F