




Proposed Ground Floor Plan  
Scale 1:50 @ A3

 


Issued For <b>PRELIMINARY</b>	Rev. Description Date Signed Checked	Key: 	Scale 1:50 @ A3	Date Sep 2014	Drawn by MEG	Checked by DS	561 Finchley Road London NW3 7BJ Phone 020 7423 3929 Fax 020 7794 4279 www.DesignSolutionsUK.com
	General Notes: THIS DRAWING HAS BEEN PREPARED BY DS DESIGN SOLUTIONS AND THE DATA CONTAINED HEREIN MAY BE USED OR REPRODUCED ONLY WITH DS DESIGN SOLUTIONS APPROVAL.		Drawing Title Proposed Ground Floor Plan	Project Epworth-Antrim Road NW3	Project No. 0295	Drawings 110	

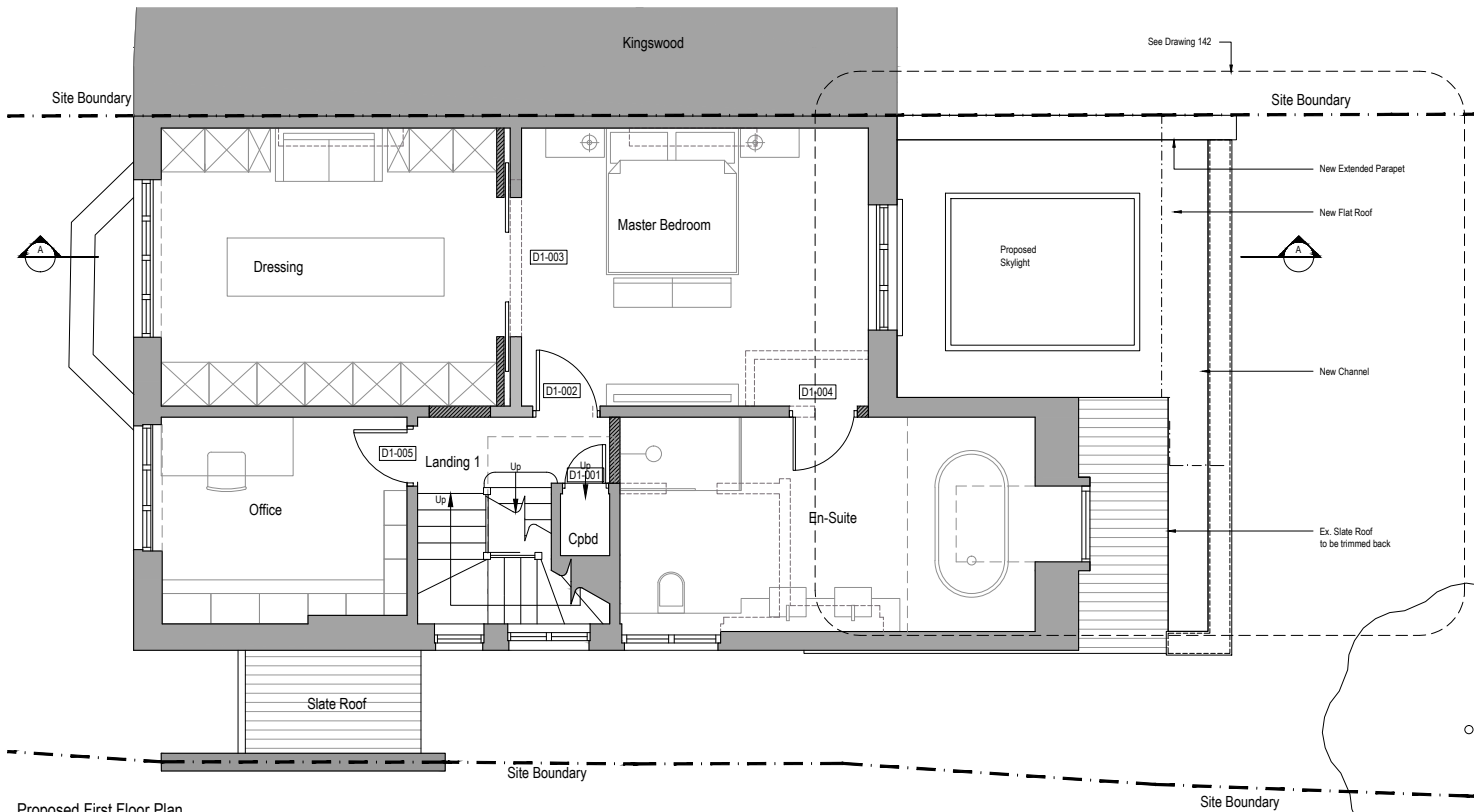

Proposed First Floor Plan  
Scale 1:50 @ A3

 


Issued For <b>PRELIMINARY</b>	Rev.	Description	Date	Signed	Checked	Key: Existing Walls to be Retained Proposed New Walls Walls To Be Demolished	Scale 1:50 @ A3	Date Sep 2014	Drawn by MEG	Checked by DS	561 Finchley Road London NW3 7BZ Phone 020 7423 3929 Fax 020 7794 4279 www.DesignSolutionsUK.com
	General Notes: THIS DRAWING HAS BEEN PREPARED BY DS DESIGN SOLUTIONS AND THE DATA CONTAINED HEREIN MAY BE USED OR REPRODUCED ONLY WITH DS DESIGN SOLUTIONS APPROVAL.						Drawing Title <b>Proposed First Floor Plan</b>			Project No. 0295	
						Project Epworth-Antrim Road NW3					

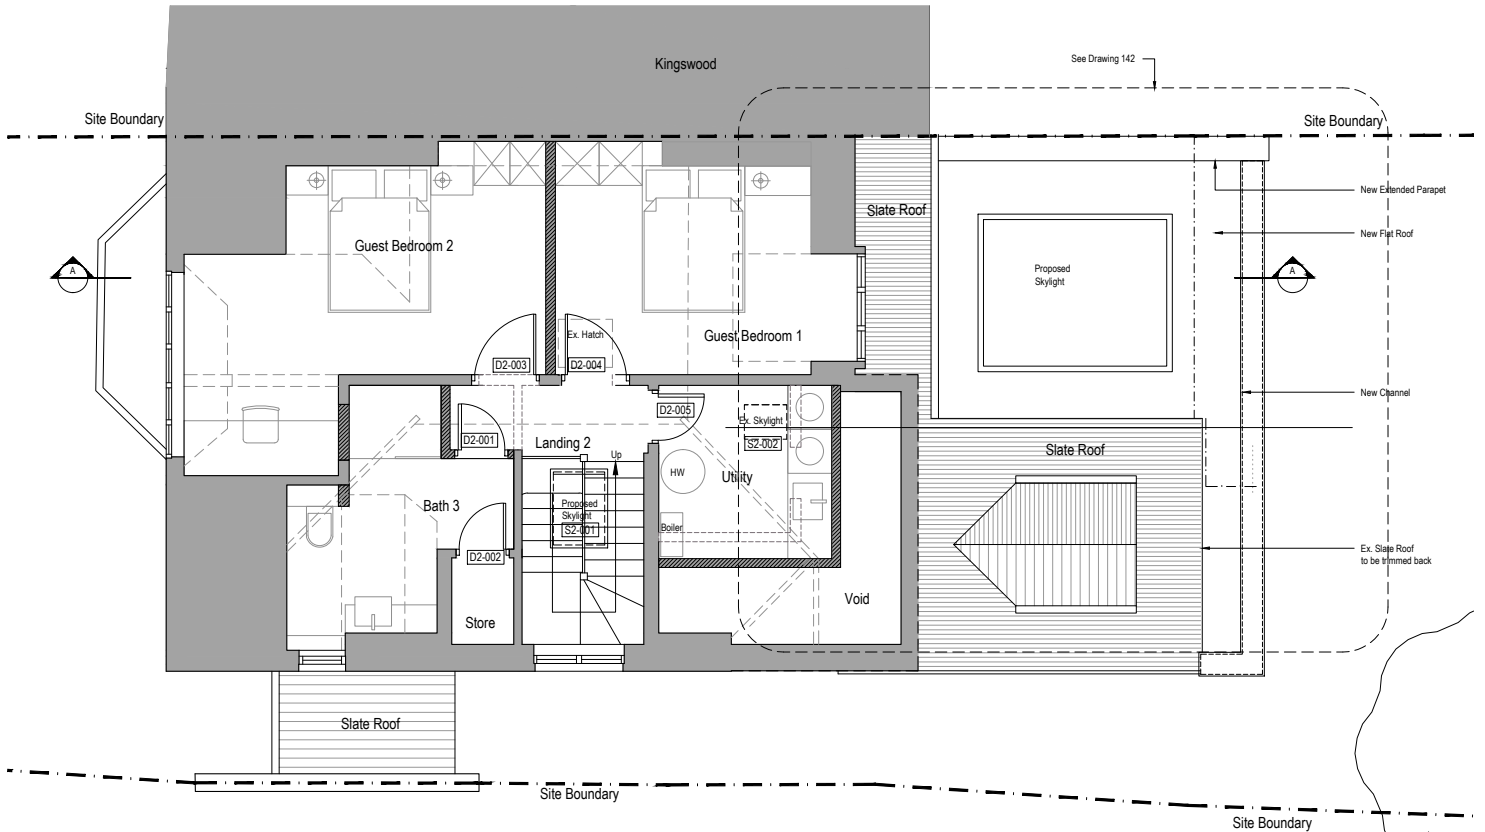

Proposed Second Floor Plan  
Scale 1:50 @ A3

77 to 82



Issued For <b>PRELIMINARY</b>		Rev.	Description	Date	Signed	Checked	<b>Key:</b> 	Scale 1:50@A3	Date Sep 2014	Drawn by MEG	Checked by DS	561 Finchley Road London NW3 7BZ Phone 020 7433 3939 Fax 020 7794 4279 design solutions www.DesignSolutionsUK.com
General Notes: THIS DRAWING HAS BEEN PREPARED BY DS DESIGN SOLUTIONS AND THE DATA CONTAINED HEREIN MAY BE USED OR REPRODUCED ONLY WITH DS DESIGN SOLUTIONS APPROVAL.								Drawing Title <b>Proposed Second Floor Plan</b>	Project Epworth-Antrim Road NW3	Project No. 0295	Drawing No. 112	

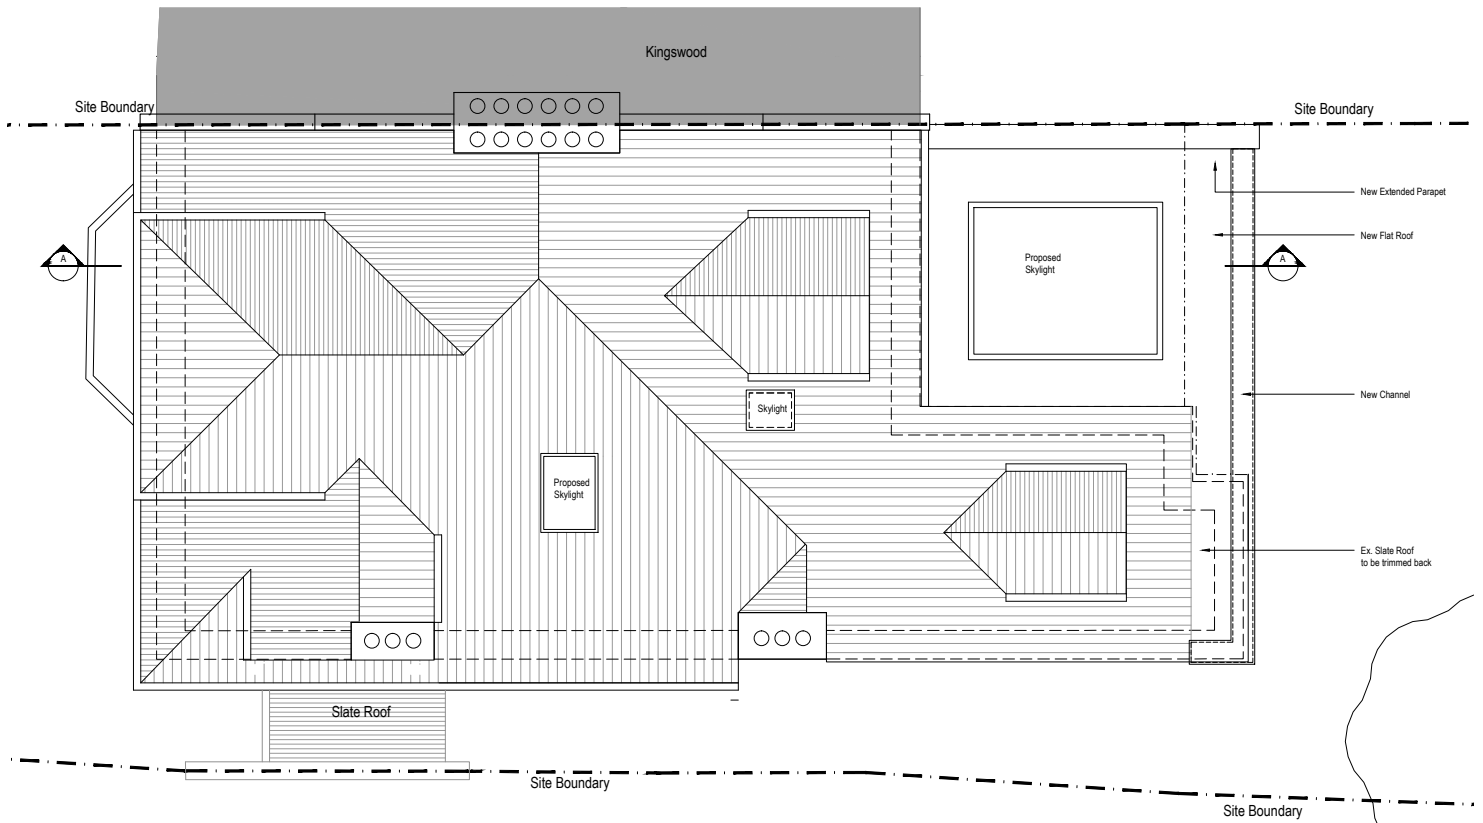

Proposed Slate Roof Plan  
Scale 1:50 @ A3

77 to 82

Issued For <b>PRELIMINARY</b>	Rev. Description Date Signed Checked	Scale 1:50 @ A3	Date Sep 2014	Drawn by MEG	Checked by DS	 561 Finchley Road London NW3 7BZ Phone 020 7423 3939 Fax 020 7794 4279 www.DesignSolutionsUK.com		
							Drawing Title <b>Proposed Slate Roof Plan</b>	
General Notes: THIS DRAWING HAS BEEN PREPARED BY DS DESIGN SOLUTIONS AND THE DATA CONTAINED HEREIN MAY BE USED OR REPRODUCED ONLY WITH DS DESIGN SOLUTIONS APPROVAL.						Project No. 0295	Drawing No. 013	Revision 00

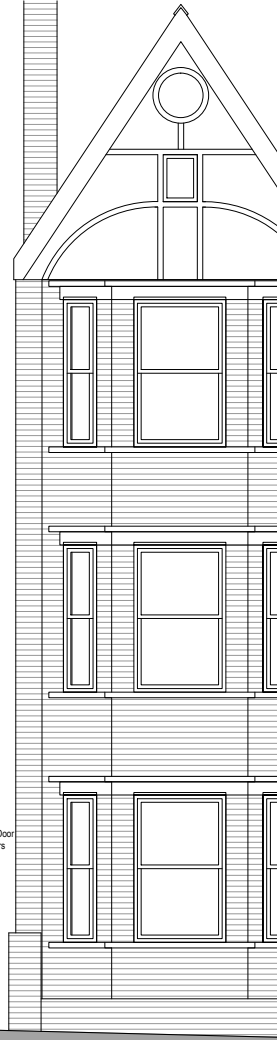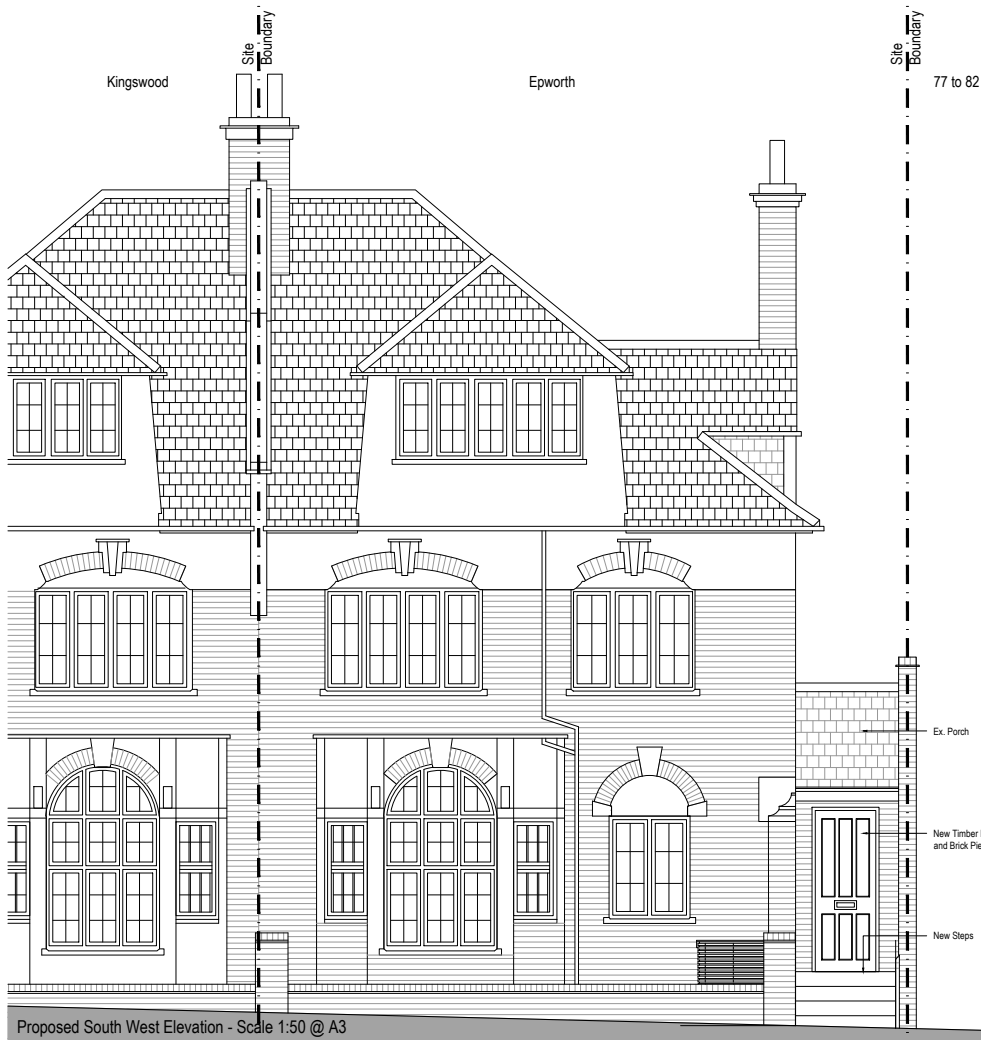


Notes:  
 1. Do not scale drawings  
 2. All dimensional discrepancies to be reported to architect  
 3. The contractor must check all dimensions on site before construction / fabrication

THIS DRAWING HAS BEEN PREPARED BY DS DESIGN SOLUTIONS AND THE DATA CONTAINED HEREIN MAY BE USED OR REPRODUCED ONLY WITH DS DESIGN SOLUTIONS APPROVAL.

- Notes
- Materials:
1. London Stock Bricks w/ Red Clay Coirage Bricks
  2. Red Clay Bricks
  3. White Render
  4. Dark Grey Slates w/ Terracotta Ridge Tiles
  5. White Painted Timber Frames
  6. Terracotta Chimney Pots
  7. Metal Grey Door Frames

Rev.	Description	Date	Checked
Issued For			
PRELIMINARY			
Project			
Epworth Antrim Road NW3			
Drawing Title			
Proposed South West Elevation			


 561 Finchley Road  
 London NW3 7BJ  
 Phone 020 7433 3939  
 Fax 020 7794 4279  
 design solutions www.DesignSolutionsUK.com

North	Scale	Drawn by
	1:50 @ A3	MEG
	Date	Checked by
	Sep 2014	DS
Project no.	Drawing no.	Revision
0295	120	00

Proposed South West Elevation - Scale 1:50 @ A3



Proposed South East Elevation  
Scale 1:100 @ A3

Notes:  
 1. Do not scale drawings  
 2. All dimensional discrepancies to be reported to architect  
 3. The contractor must check all dimensions on site before construction / fabrication

THIS DRAWING HAS BEEN PREPARED BY DS DESIGN SOLUTIONS AND THE DATA CONTAINED HEREIN MAY BE USED OR REPRODUCED ONLY WITH DS DESIGN SOLUTIONS APPROVAL.

- Materials:
1. London Stock Bricks w/ Red Clay Coirage Bricks
  2. Red Clay Bricks
  3. White Render
  4. Dark Grey Slates w/ Terracotta Ridge Tiles
  5. White Painted Timber Frames
  6. Terracotta Chimney Pots
  7. Metal Grey Door Frames

Rev.	Description	Date	Checked


Issued For  
**PRELIMINARY**

Project  
 Epworth  
 Antrim Road NW3

Drawing Title  
 Proposed South East Elevation

**DS** 561 Finchley Road  
 London NW3 7BJ  
 Phone 020 7433 3939  
 Fax 020 7794 4279  
 design solutions www.DesignSolutionsUK.com

North	Scale	Drawn by
	1:50 @ A3	MEG
	Date	Checked by
	Sep 2014	DS
Project no.	Drawing no.	Revision
0295	121	00

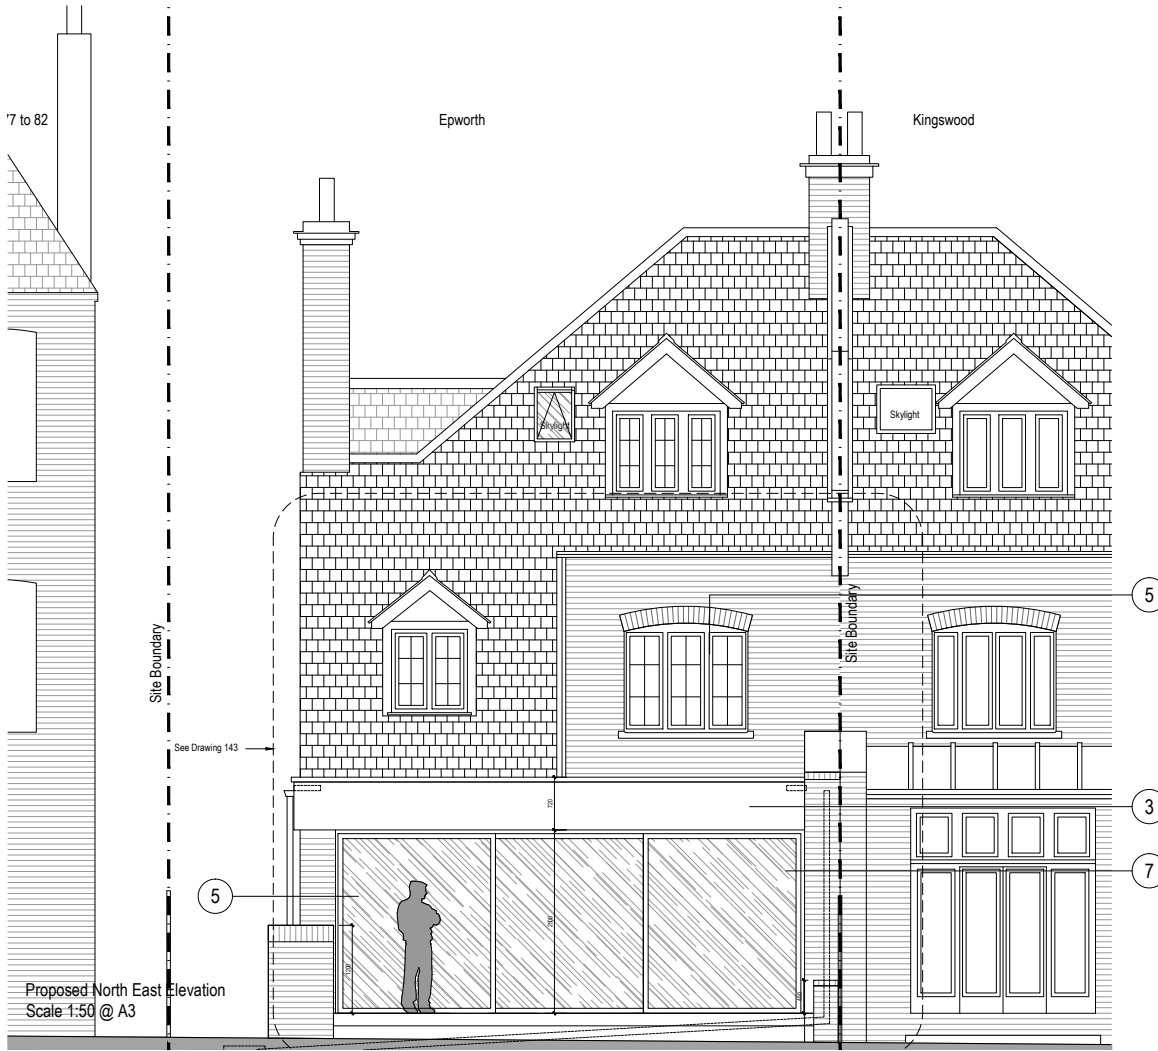

Notes:


1. Do not scale drawings
2. All dimensional discrepancies to be reported to architect
3. The contractor must check all dimensions on site before construction / fabrication


THIS DRAWING HAS BEEN PREPARED BY DS DESIGN SOLUTIONS AND THE DATA CONTAINED HEREIN MAY BE USED OR REPRODUCED ONLY WITH DS DESIGN SOLUTIONS APPROVAL.

Notes

Materials:

1. London Stock Bricks w/ Red Clay Coirage Bricks
2. Red Clay Bricks
3. White Render
4. Dark Grey Slates w/ Terracotta Ridge Tiles
5. White Painted Timber Frames
6. Terracotta Chimney Pots
7. Metal Grey Door Frames

Rev.	Description	Date	Checked
Issued For			
PRELIMINARY			
Project			
Epworth Antrim Road NW3			
Drawing Title			
Proposed North East Elevation			
 561 Finchley Road London NW3 7BJ Phone 020 7433 3939 Fax 020 7794 4279 design solutions www.DesignSolutionsUK.com			
North	Scale	Drawn by	
	1:50 @ A3	MEG	
	Date	Checked by	
	Sep 2014	DS	
Project no.	Drawing no.	Revision	
0295	122	00	

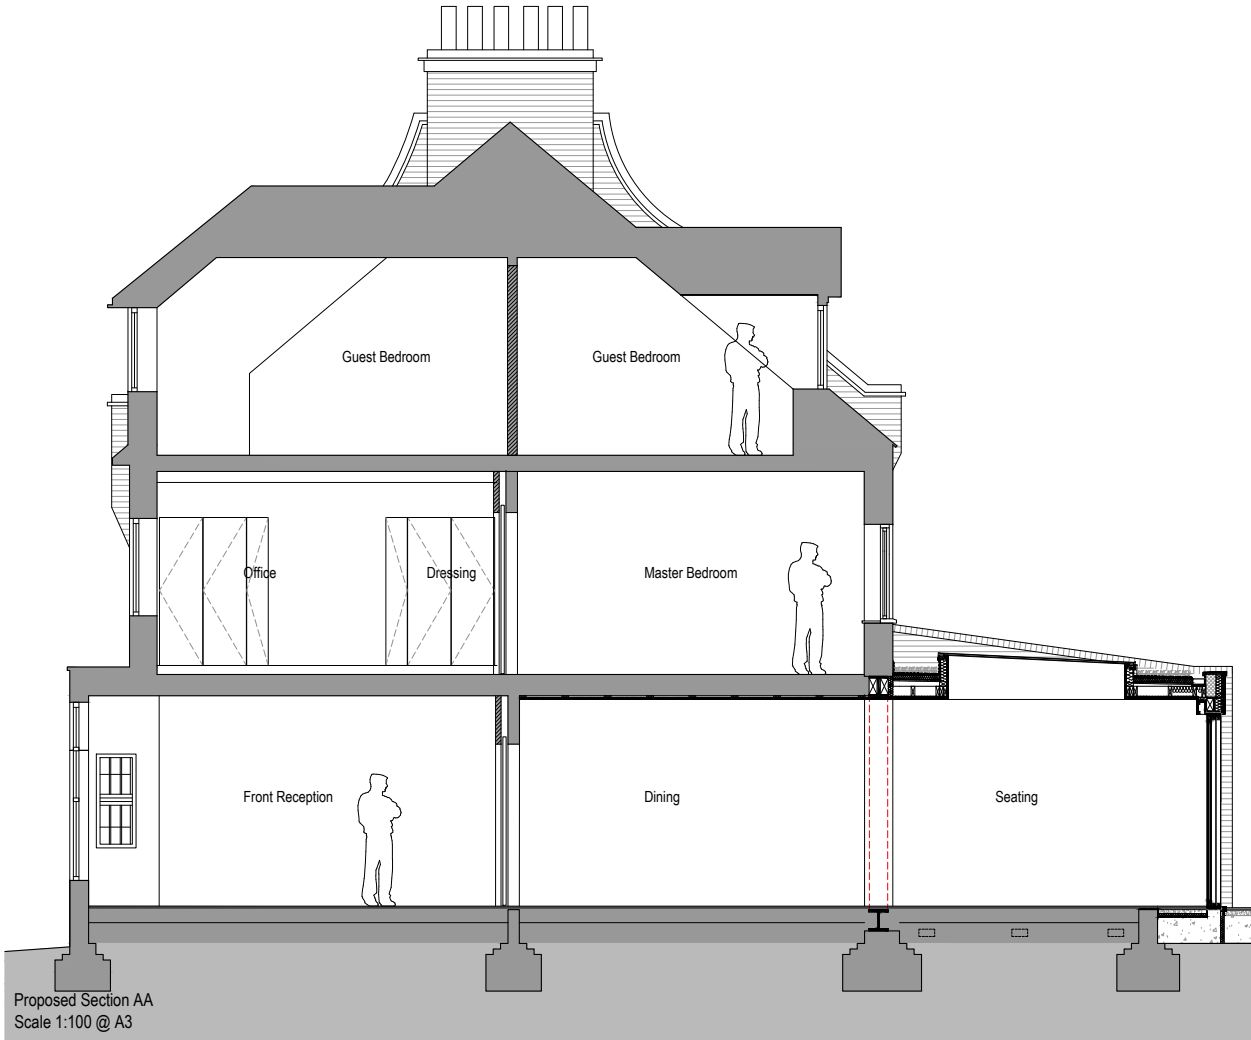

Proposed Section AA  
Scale 1:100 @ A3

Notes:  
 1. Do not scale drawings  
 2. All dimensional discrepancies to be reported to architect  
 3. The contractor must check all dimensions on site before construction / fabrication

THIS DRAWING HAS BEEN PREPARED BY DS DESIGN SOLUTIONS AND THE DATA CONTAINED HEREIN MAY BE USED OR REPRODUCED ONLY WITH DS DESIGN SOLUTIONS APPROVAL.

Notes

Rev.	Description	Date	Checked

Issued For  
**PRELIMINARY**

Project  
 Epworth  
 Antrim Road NW3

Drawing Title  
 Proposed Section AA

**DS** 561 Finchley Road  
 London NW3 7BJ  
 Phone 020 7433 3939  
 Fax 020 7794 4279  
 design solutions www.DesignSolutionsUK.com

North	Scale 1:50 @ A3	Drawn by MEG
	Date Sep 2014	Checked by DS
Project no. 0295	Drawing no. 130	Revision 00



