


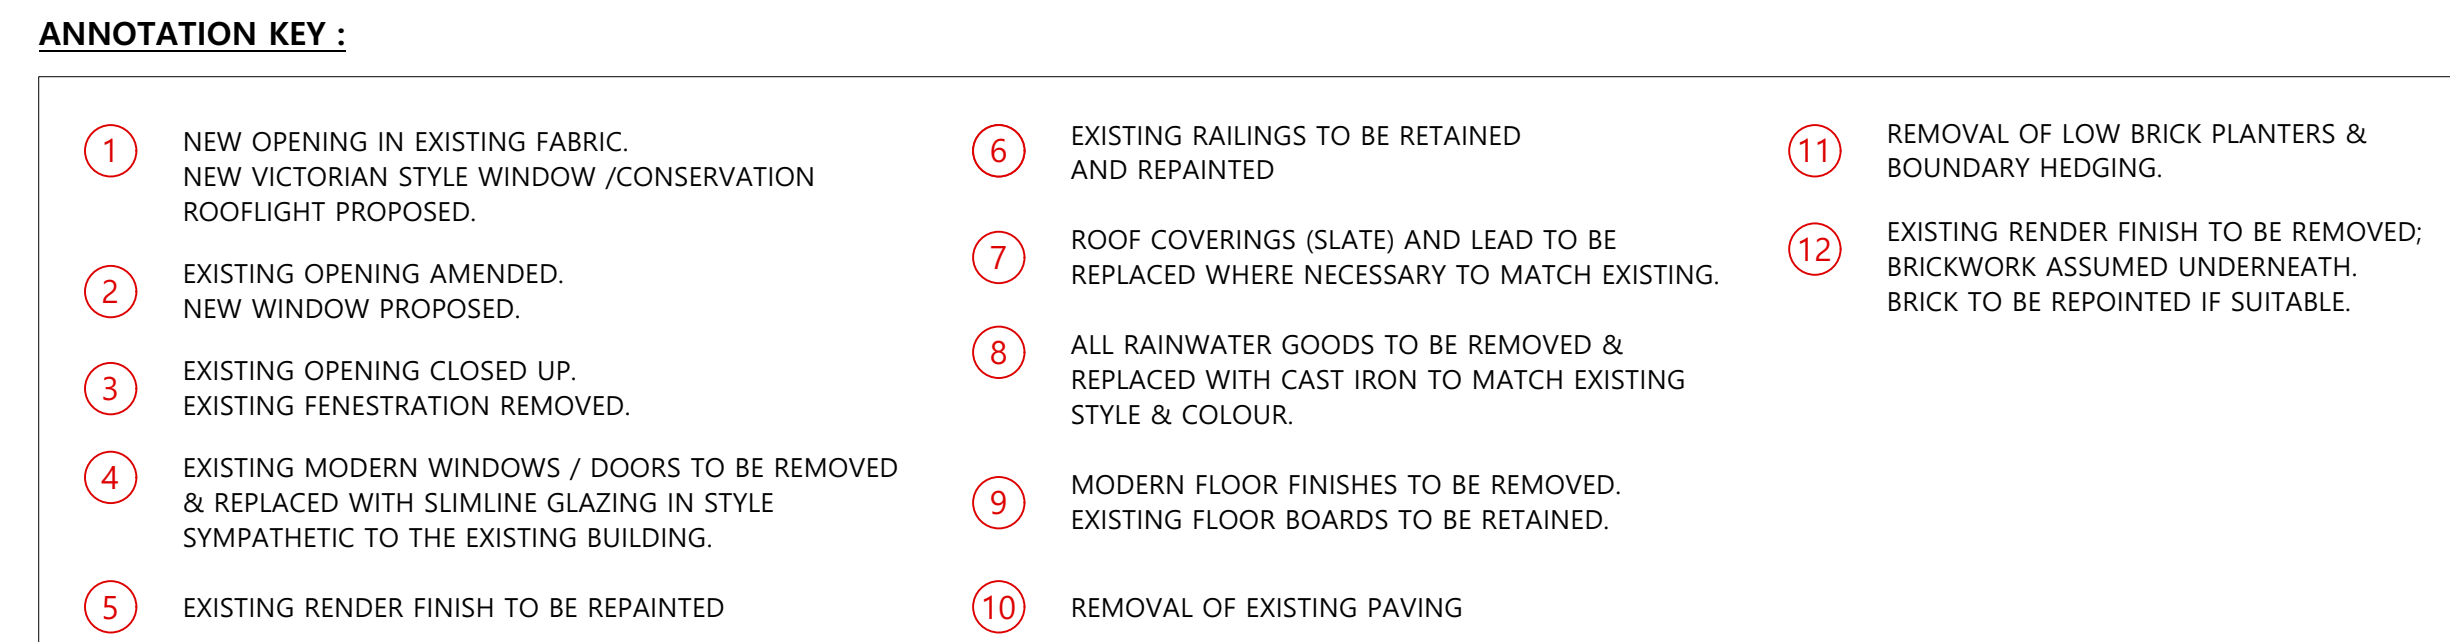

  **Demolition Roof Plan**
Scale: 1:50

+44 (0)20 7221 1237
hello@michaelisboyd.com
michaelisboyd.com