


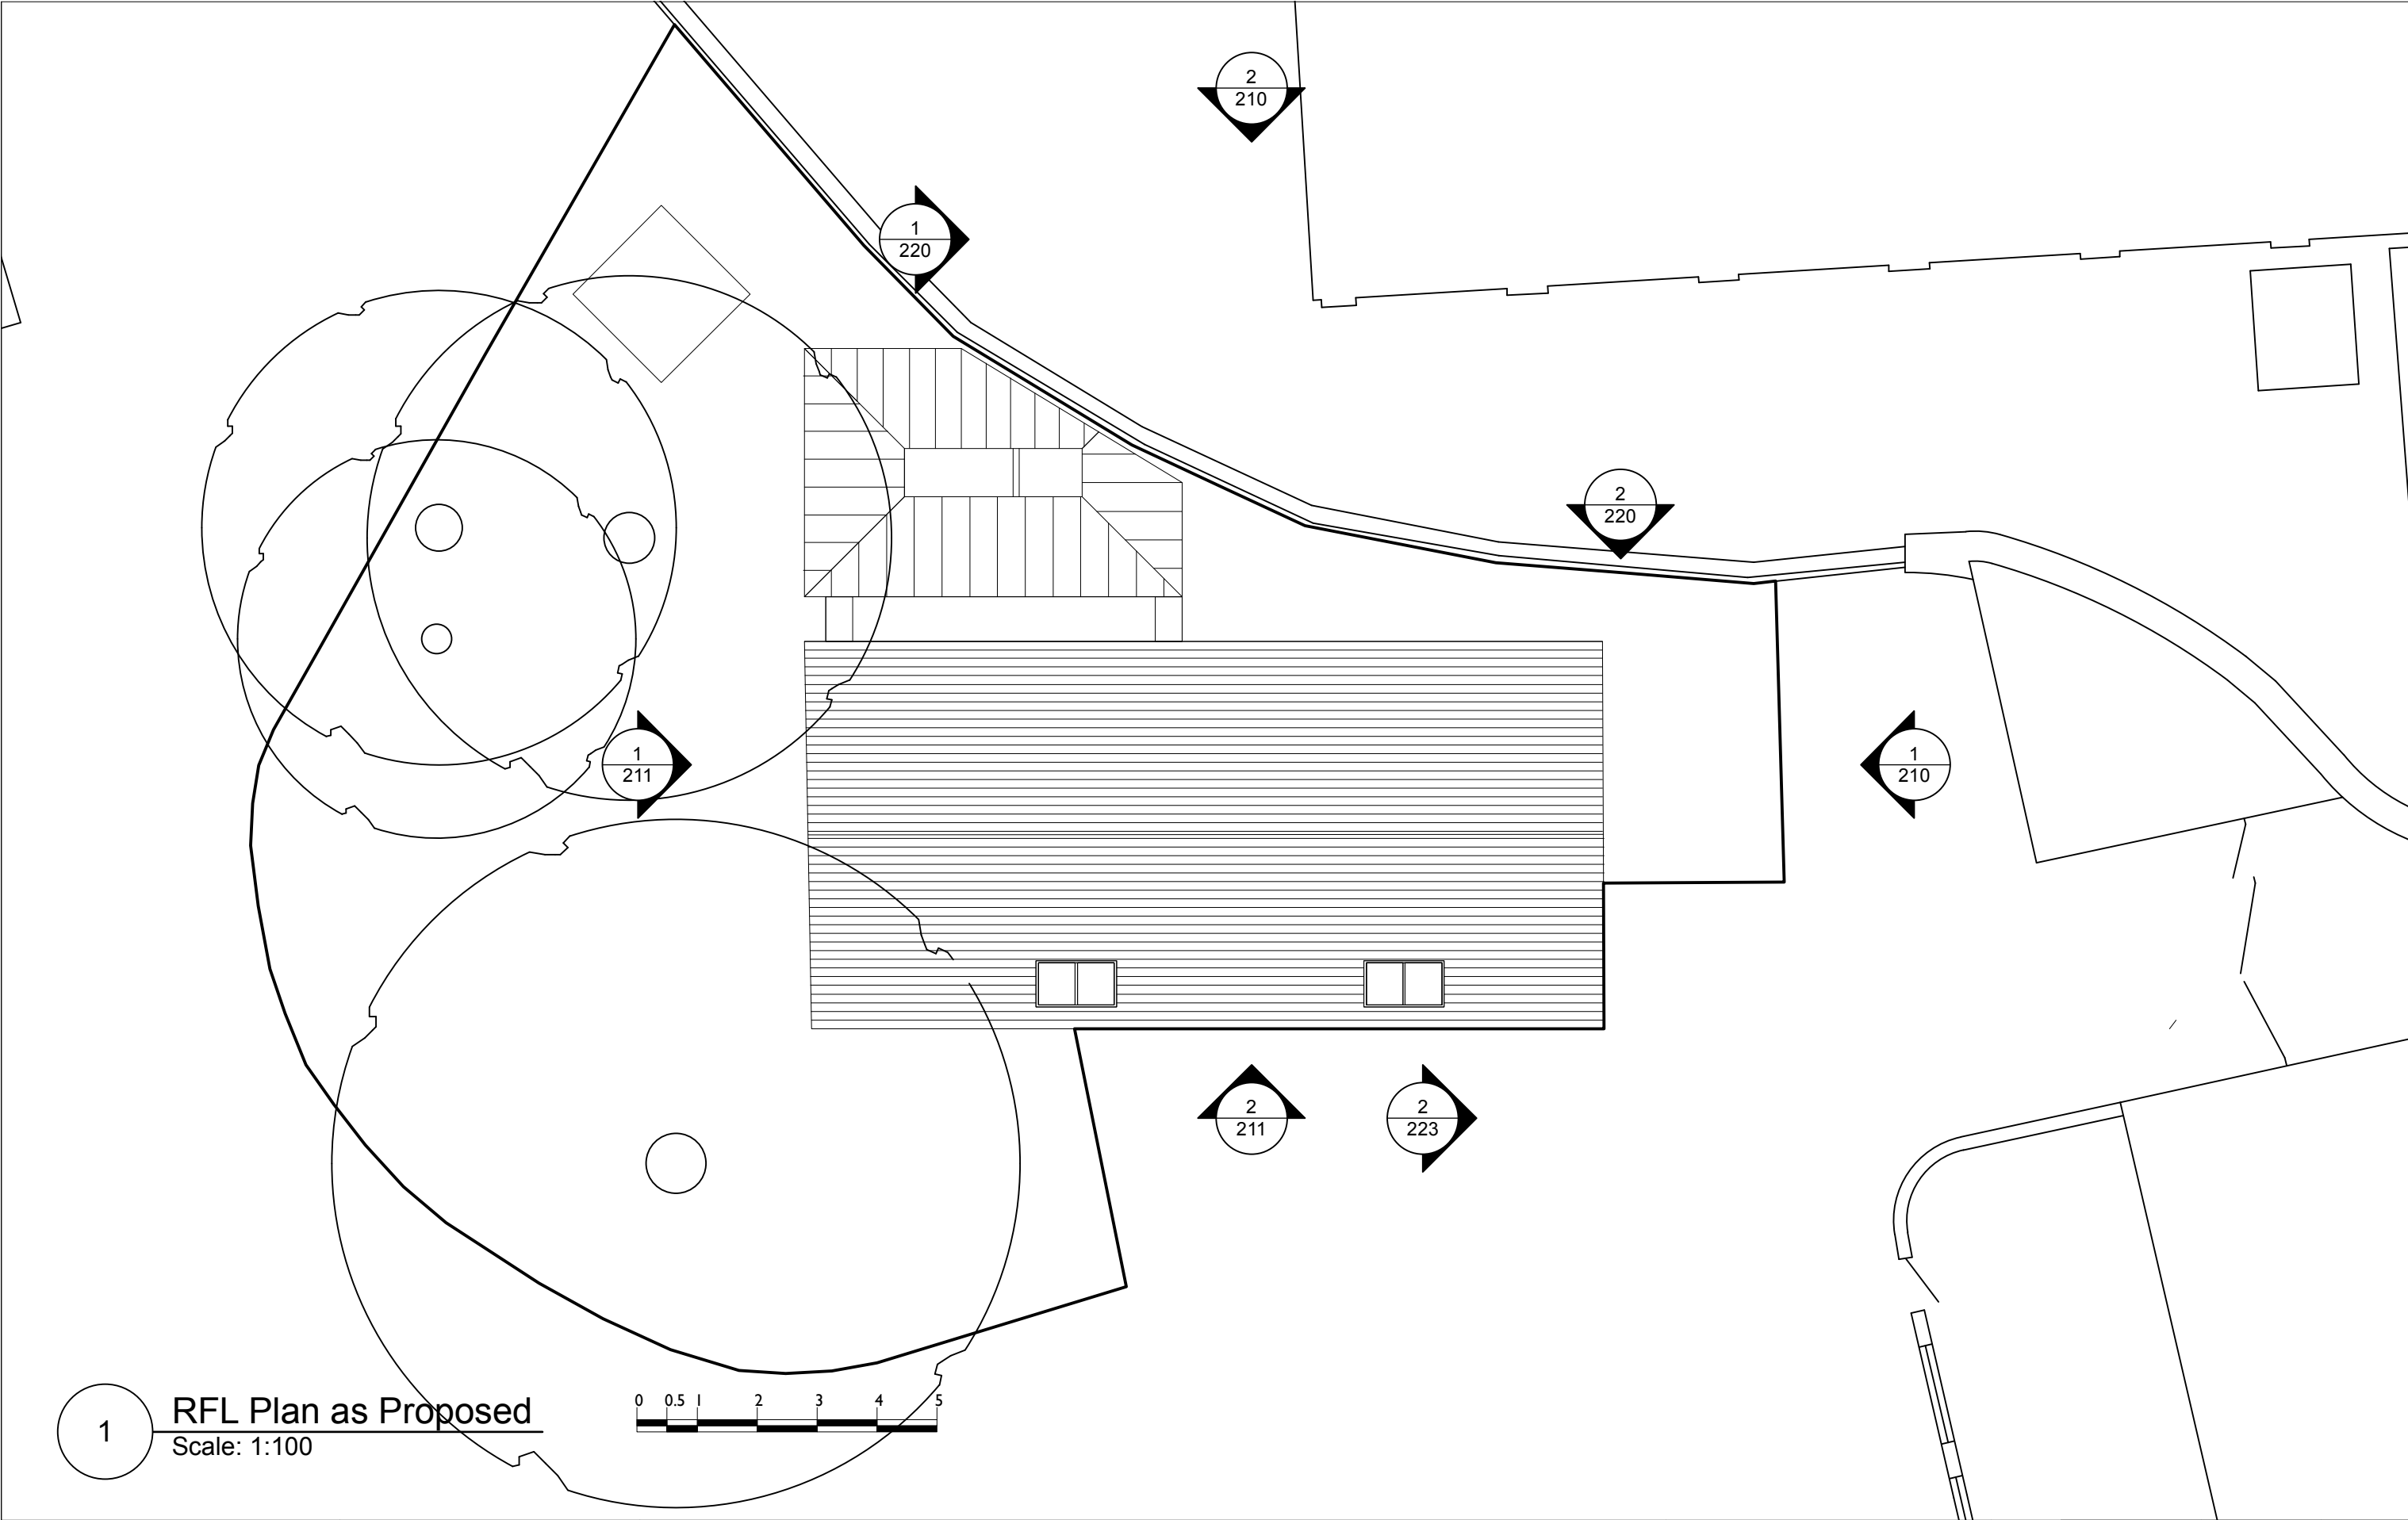

1 **RFL Plan as Proposed**
Scale: 1:100



	190925 Issued for: planning approval PL0		NOTES:	Jonathan Dawes Architect 77 Sydney Road London N10 2LY m 07748 967717 e dawes_jo@icloud.com		PROJECT: 4 Connaught Mews House NW3 2NW		Scale: 1:100@ A3	Drawn By: jd
	Date:	Description:				Rev:	DRAWING TITLE: Roof Plan as Proposed		Date: 070225
DO NOT SCALE FROM THIS DRAWING THIS DRAWING IS COPYRIGHT		DRAWING STATUS: ISSUED FOR APPROVAL issued only for purpose indicated						Dwg No: 102/ 201	Rev: PL0