



N

**Proposed: First Floor Plan**

**Proposed: Ground Floor Plan**

Scale 1:100 @A3

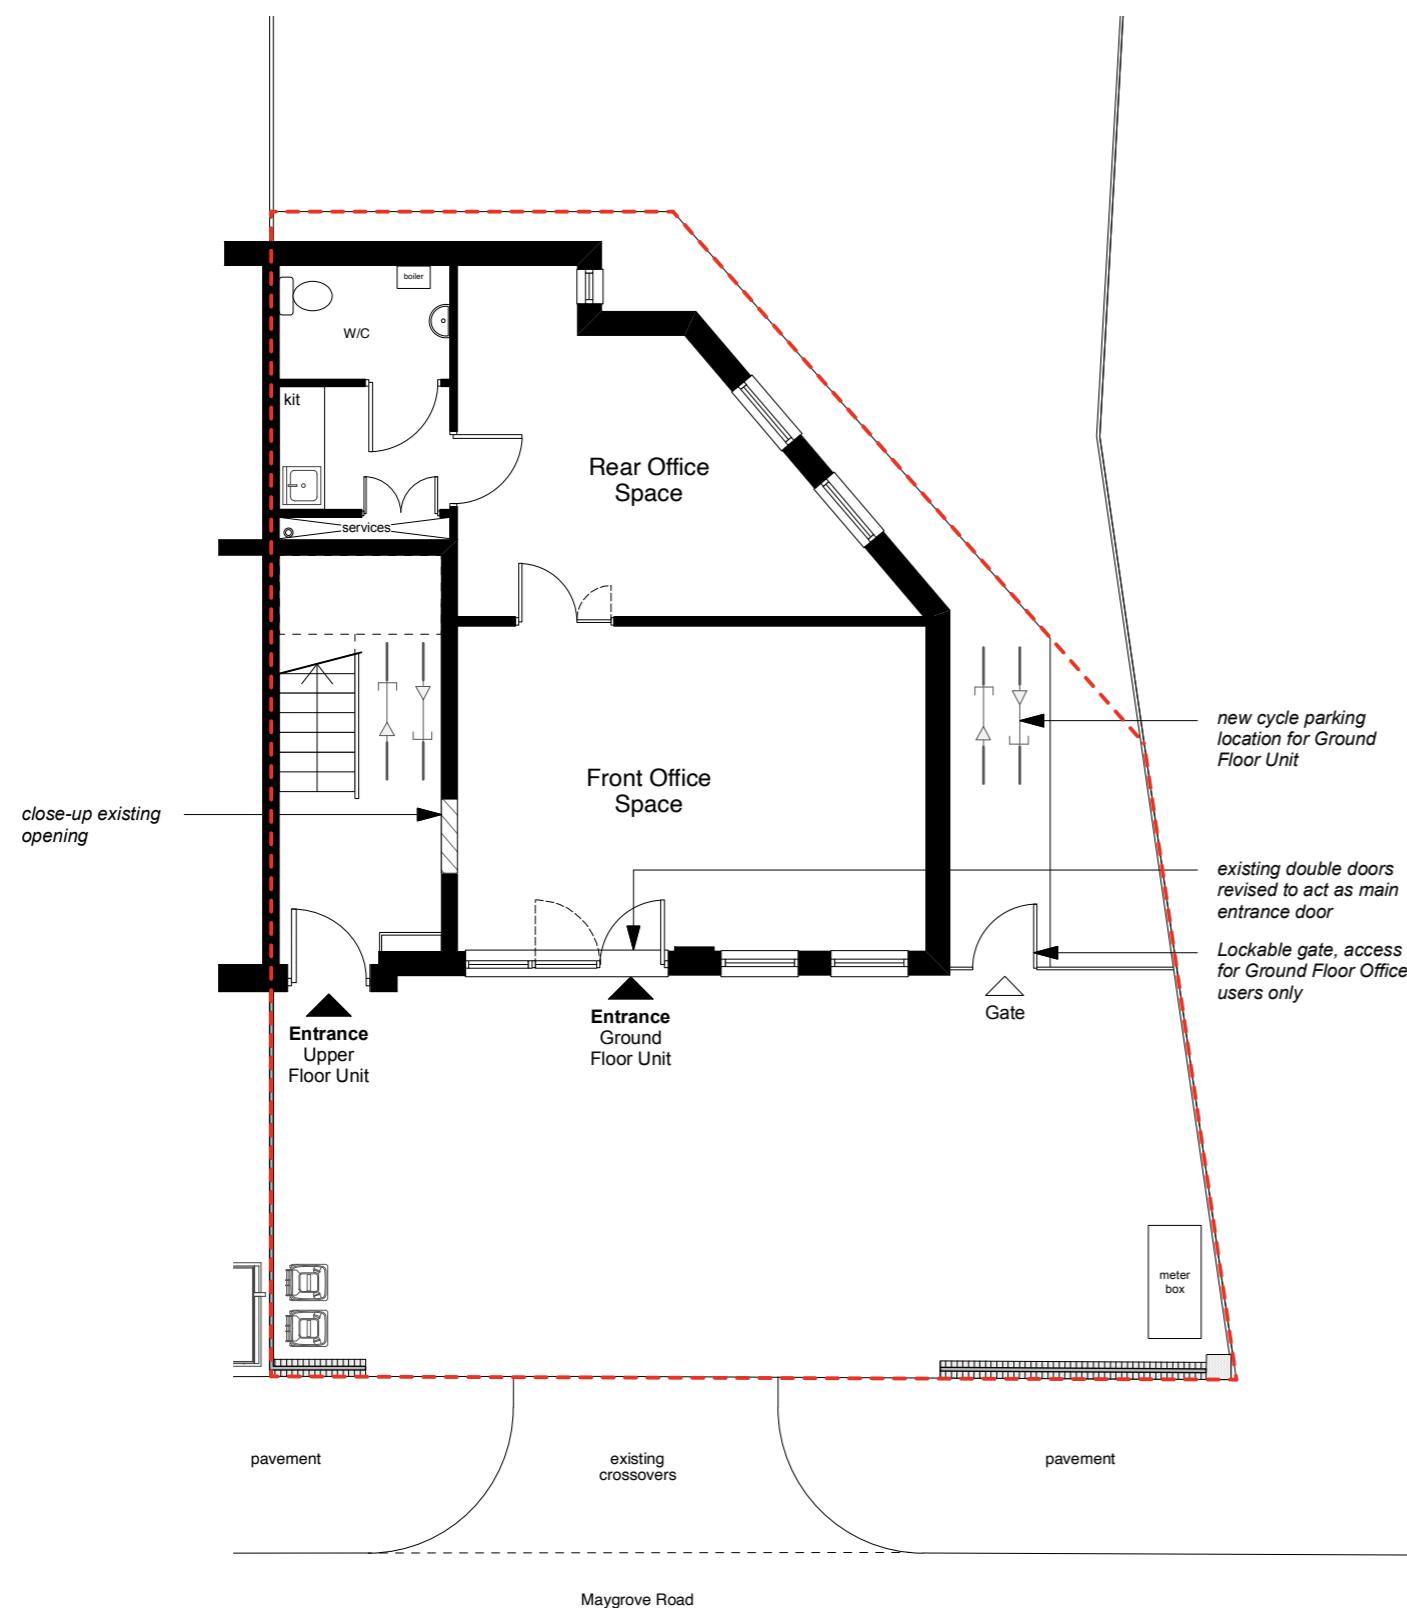

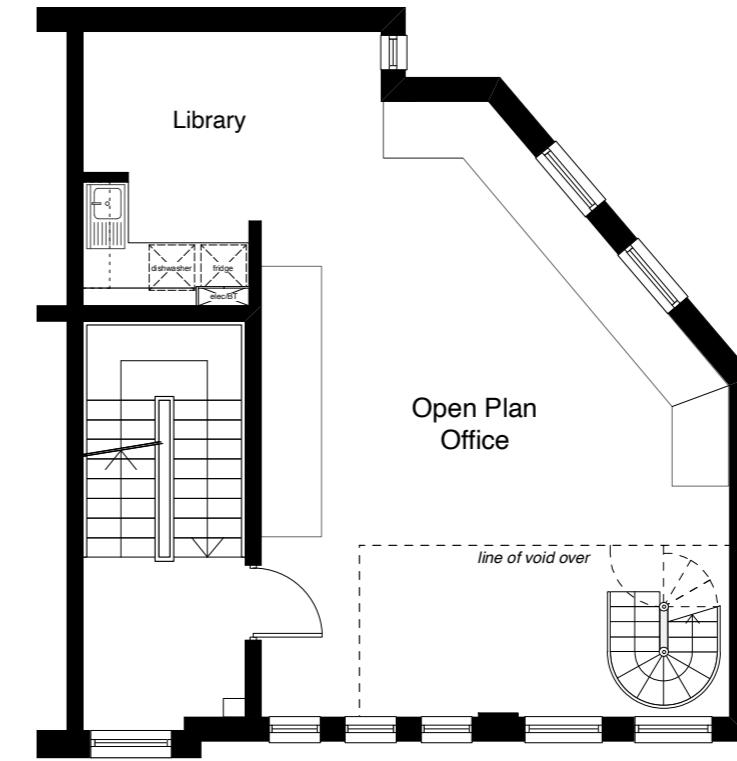rev.	date	notes
status		
Lawful Development Certificate		
drawing title	scale	date
Proposed Ground & First Floor Plans	1:100 @A3	Dec 2025
	address	250100/LDC/020
		81 Maygrove Road, NW6 2EG