


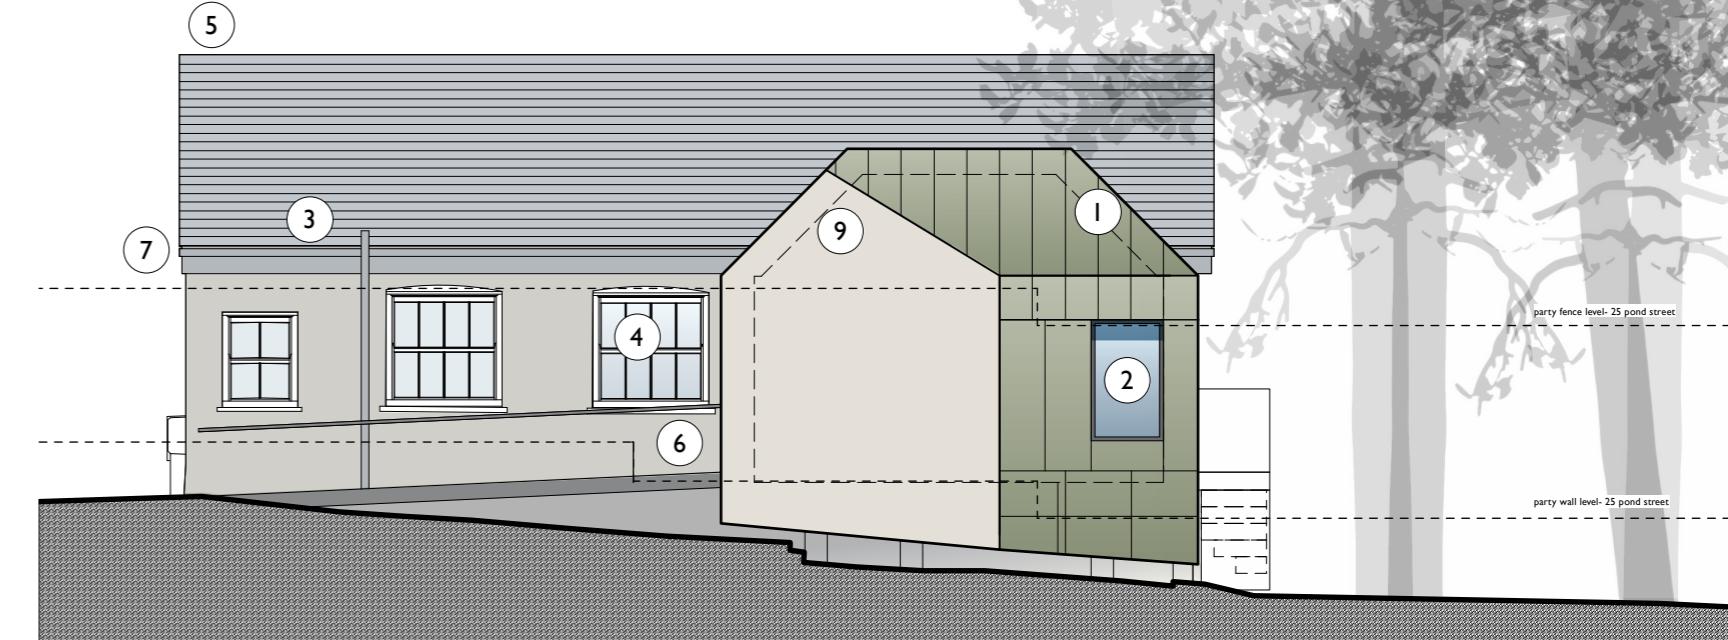

1 **South Elevation as Proposed**  
Scale: 1:100



2 **East Elevation as Proposed**  
Scale: 1:100

0 0.5 1 2 3 4 5

	191225 121225	Issued for planning approval Issued for planning approval	PL0 PL0	NOTES:	1 Pre-patinated zinc cladding 2 PPC aluminium window/door 3 PPC rainwater goods 4 Painted timber window 5 Natural roof slate 6 PPC aluminium ramp 7 Painted timber fascia 8 Hardwood timber cladding 9 Painted cement render	Jonathan Dawes Architect 77 Sydney Road London N10 2LY  m e	PROJECT: 4 Connaught Mews House NW3 2NW  DRAWING TITLE: Elevations 5+6 as Proposed	Scale: 1:100@ A3  Drawn By: jd
				Date: Description: Rev:				
DO NOT SCALE FROM THIS DRAWING THIS DRAWING IS COPYRIGHT	DRAWING STATUS: <b>ISSUED FOR APPROVAL</b> issued only for purpose indicated					07748 967717 dawes_jo@icloud.com		