


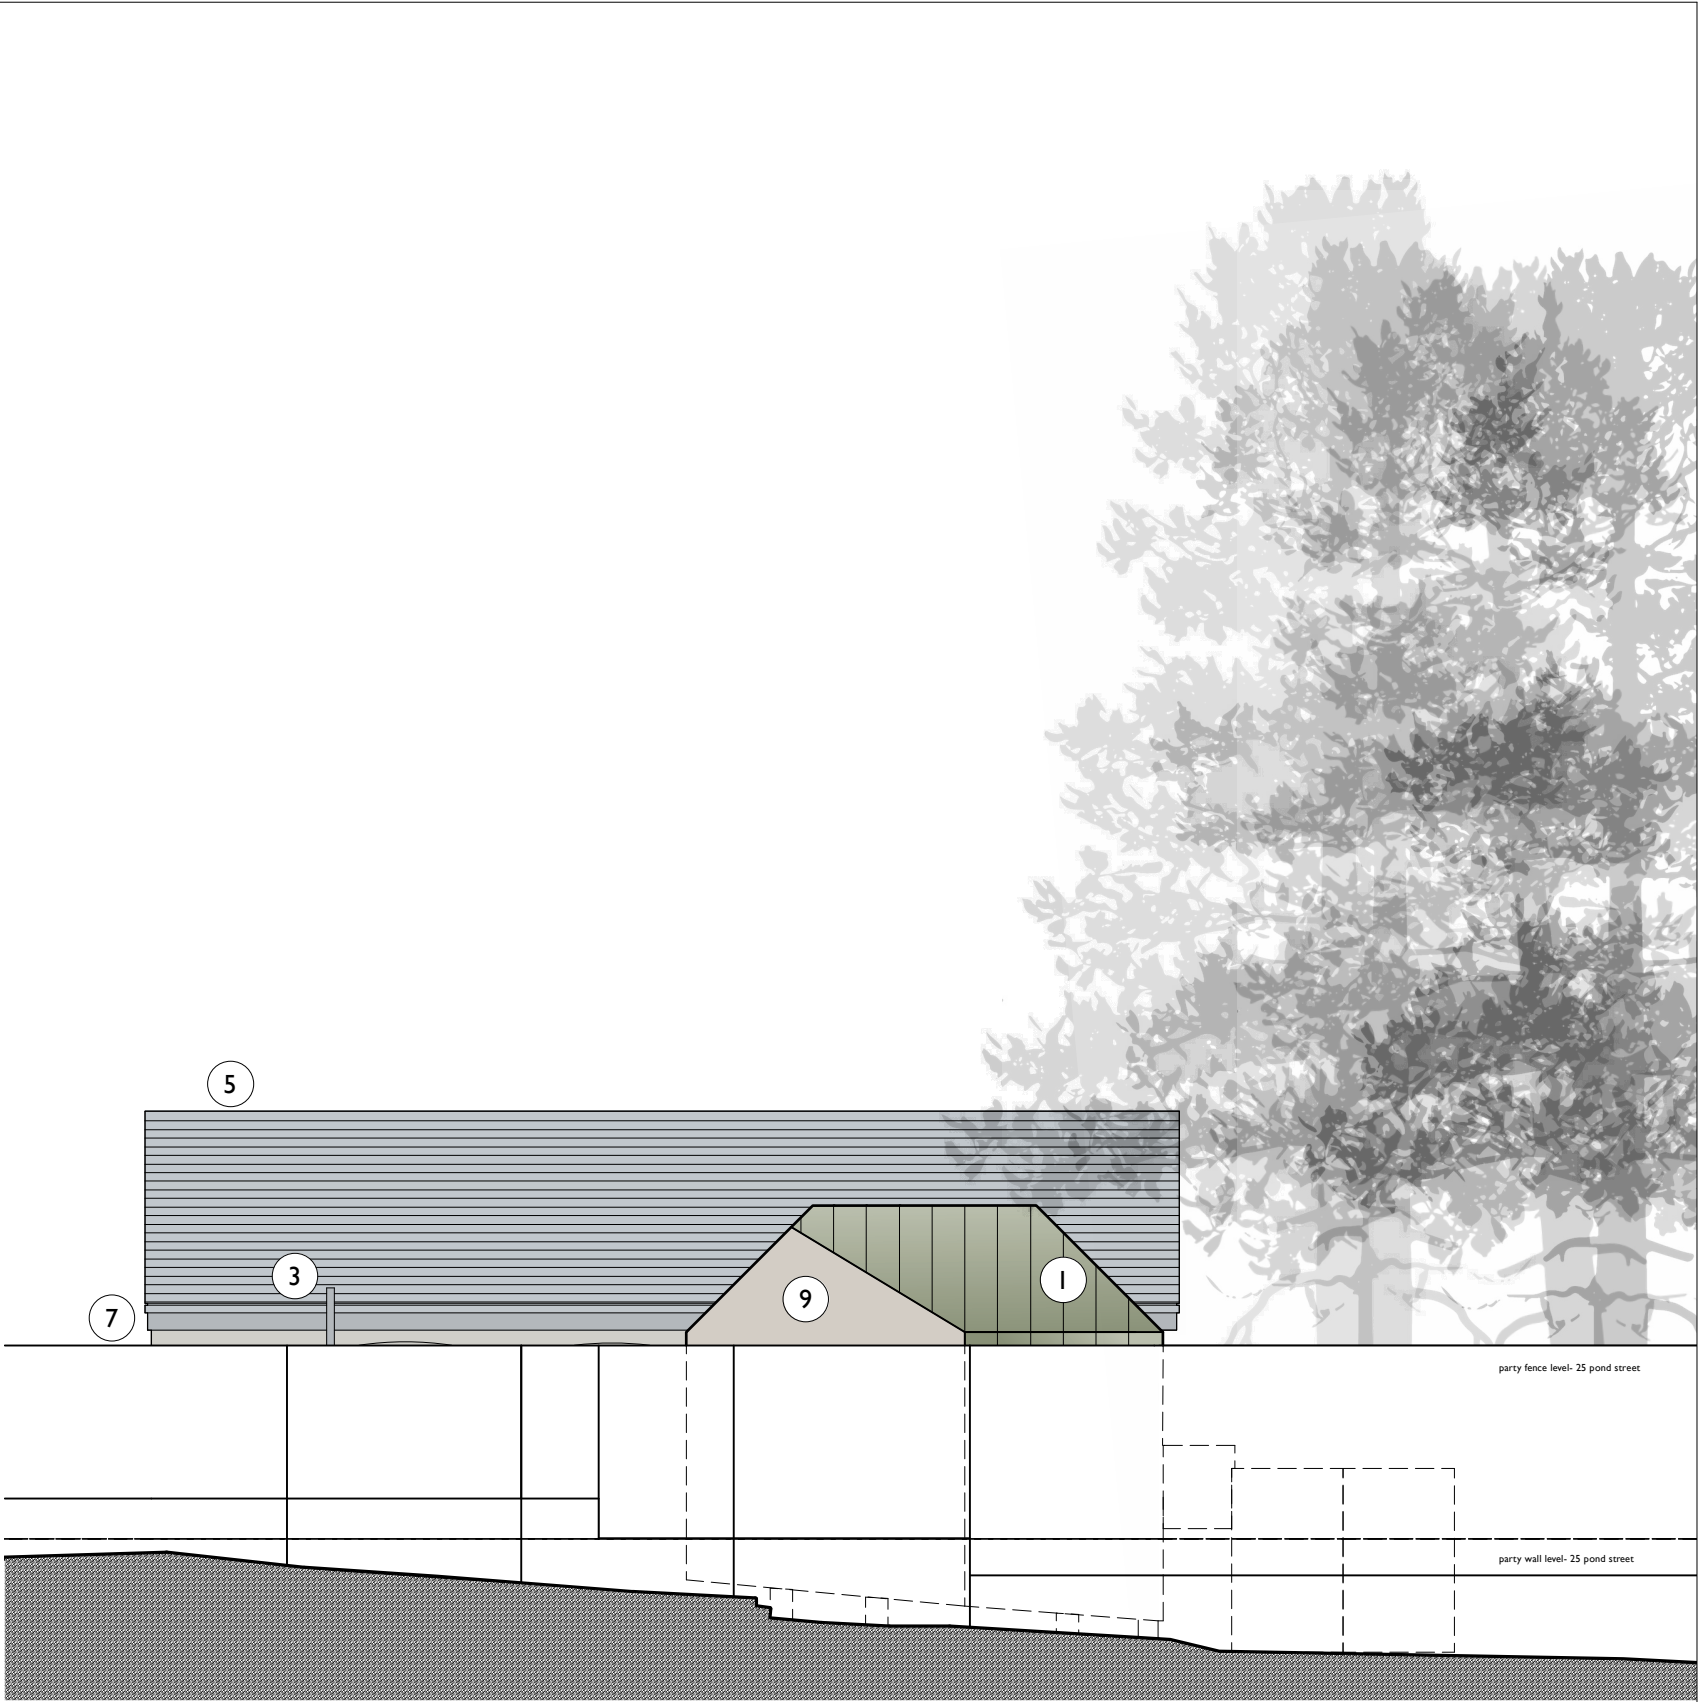

1 South Elevation as Proposed  
Scale: 1:100



2 East Elevation as Proposed  
Scale: 1:100



|                                                             |                                                                             |              |      |   |   |                                                |                     |                   |
|-------------------------------------------------------------|-----------------------------------------------------------------------------|--------------|------|---|---|------------------------------------------------|---------------------|-------------------|
|                                                             |                                                                             |              |      | NOTES:<br><div><div>1</div>Pre-patinated zinc cladding</div> <div><div>2</div>PPC aluminium window/door</div> <div><div>3</div>PPC rainwater goods</div> <div><div>4</div>Painted timber window</div> <div><div>5</div>Natural roof slate</div> <div><div>6</div>PPC aluminium ramp</div> <div><div>7</div>Painted timber fascia</div> <div><div>8</div>Hardwood timber cladding</div> <div><div>9</div>Painted cement render</div> | Jonathan Dawes Architect<br>77 Sydney Road<br>London N10 2LY<br><br>m 07748 967717<br>e dawes_jo@icloud.com | PROJECT:<br>4 Connaught Mews House<br>NW3 2NW  | Scale:<br>1:100@ A3 | Drawn By:<br>jd   |
|                                                             | Date:                                                                       | Description: | Rev: |   |   | DRAWING TITLE:<br>Elevations 1 + 2 as Proposed | Date:<br>010425     | Checked By:<br>jd |
|                                                             | DRAWING STATUS:<br>ISSUED FOR APPROVAL<br>issued only for purpose indicated |              |      |   |   |                                                | Dwg No:<br>102/ 210 | Rev:<br>PL0       |
| DO NOT SCALE FROM THIS DRAWING<br>THIS DRAWING IS COPYRIGHT |                                                                             |              |      |   |   |                                                |                     |                   |