




Traditional black cast iron metal railing on top of brick plinth

Front gate

Front Elevation

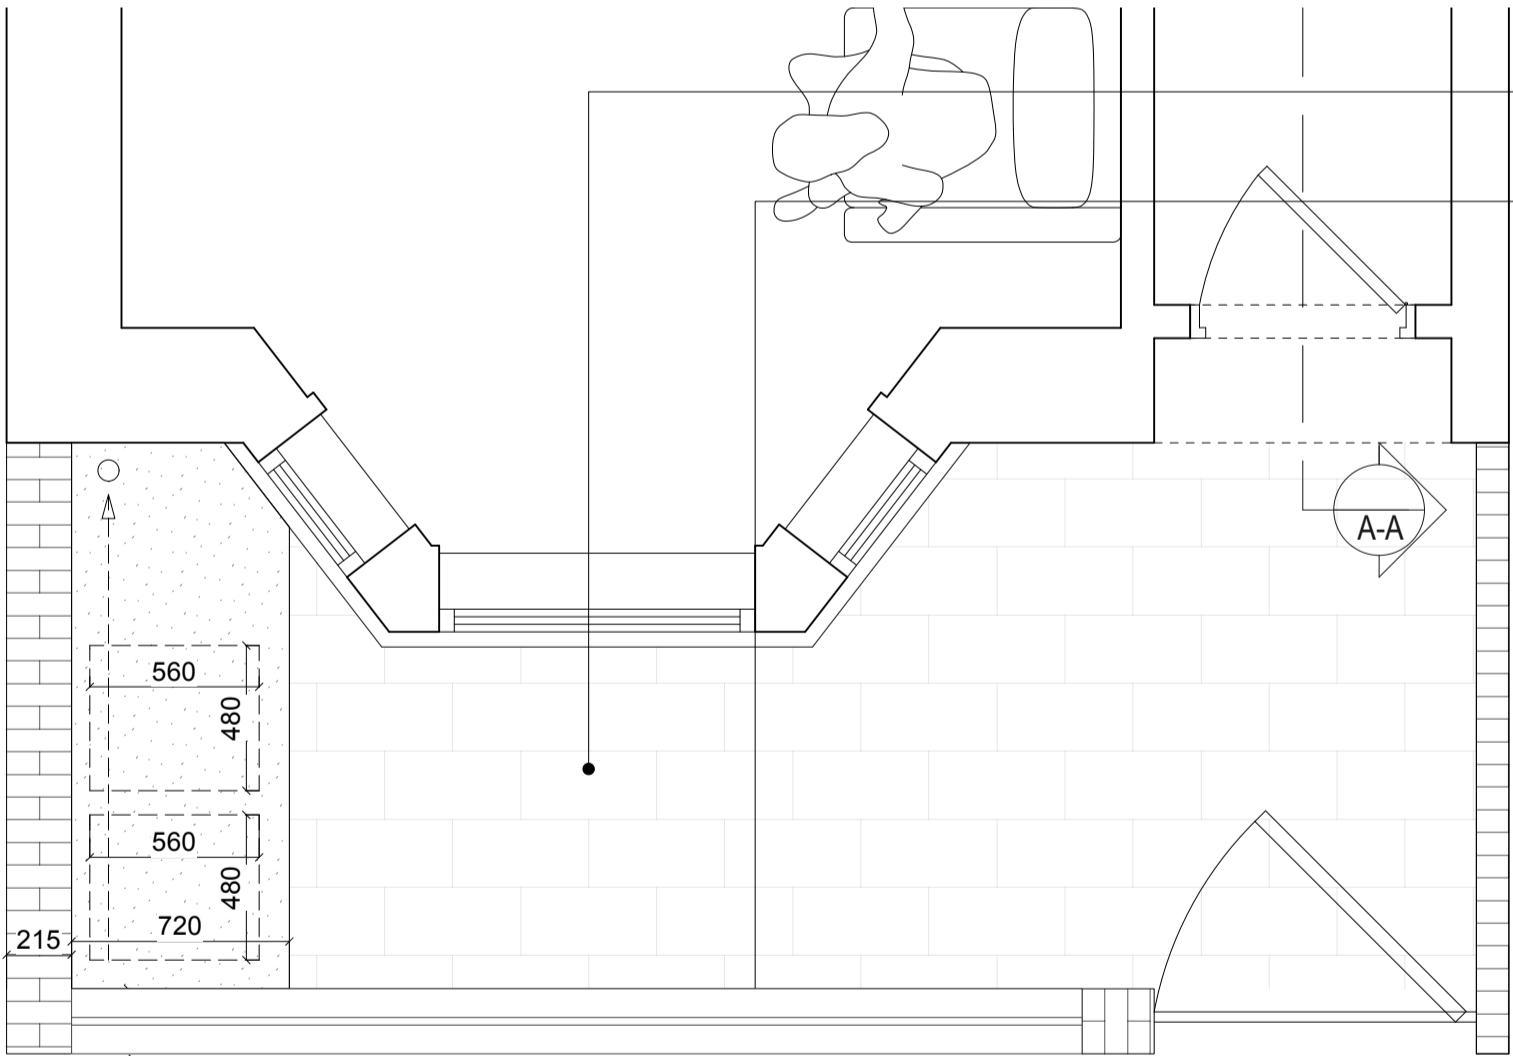

Limestone paving

Brick base with black cast iron railings

Plan view of front area

<div>Revisions</div> <div><div></div><div></div><div></div></div> <div><div>rNo</div><div>rDate</div><div>rApprNote</div></div>	<div>Do not scale this drawing. All dimensions to be checked on site by the contractor and such dimensions to be their responsibility. All work must comply with relevant British Standards and Building Regulations requirements. Drawing errors and omissions to be reported to the architect/designer.</div> <div>Kitchen manufacturer to make all measurements on site</div> <div><div>0</div><div>0.5</div><div>1</div><div>1.5m</div></div>	<div>Job Number</div> <div>1043</div>	<div>Date</div> <div>June 2025</div>	<div>Scale</div> <div>1:25</div>	<div>Project</div> <div>1 Balmore Street London N19 5DA</div>	
		<div>Drawn by</div> <div>XX</div>	<div>Checked by</div> <div>XX</div>	<div>Status</div> <div>Planning</div>		
		<div>Drawing No. & Revision</div> <div>1043-DR-3100-P05</div>			<div>Drawing</div> <div>Proposed Front Elevation and plan</div>	