



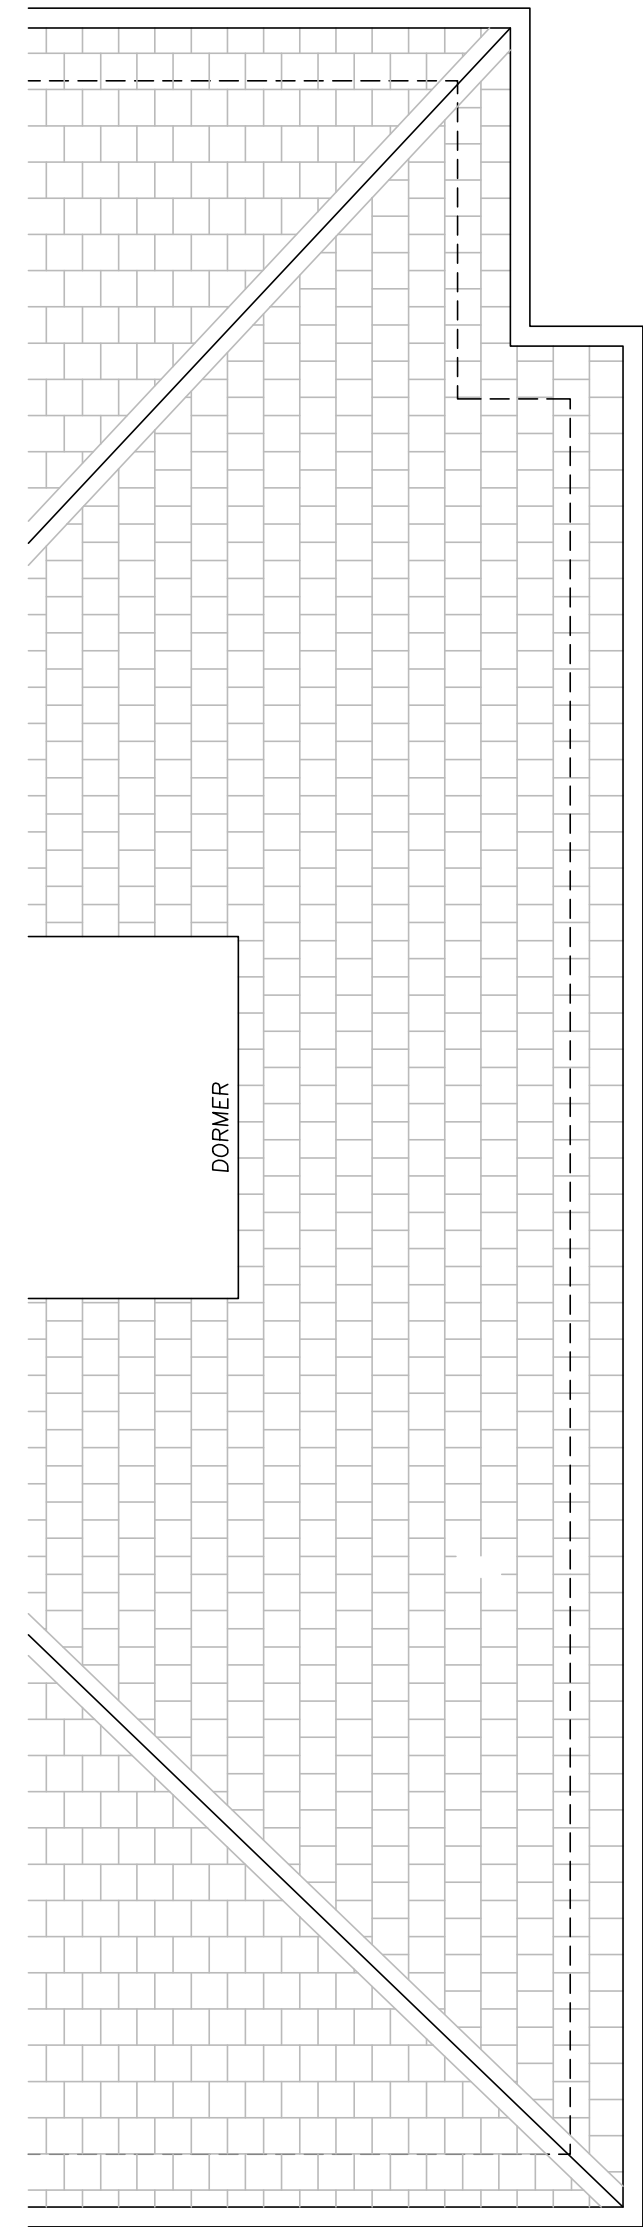


63
ROOF PLAN

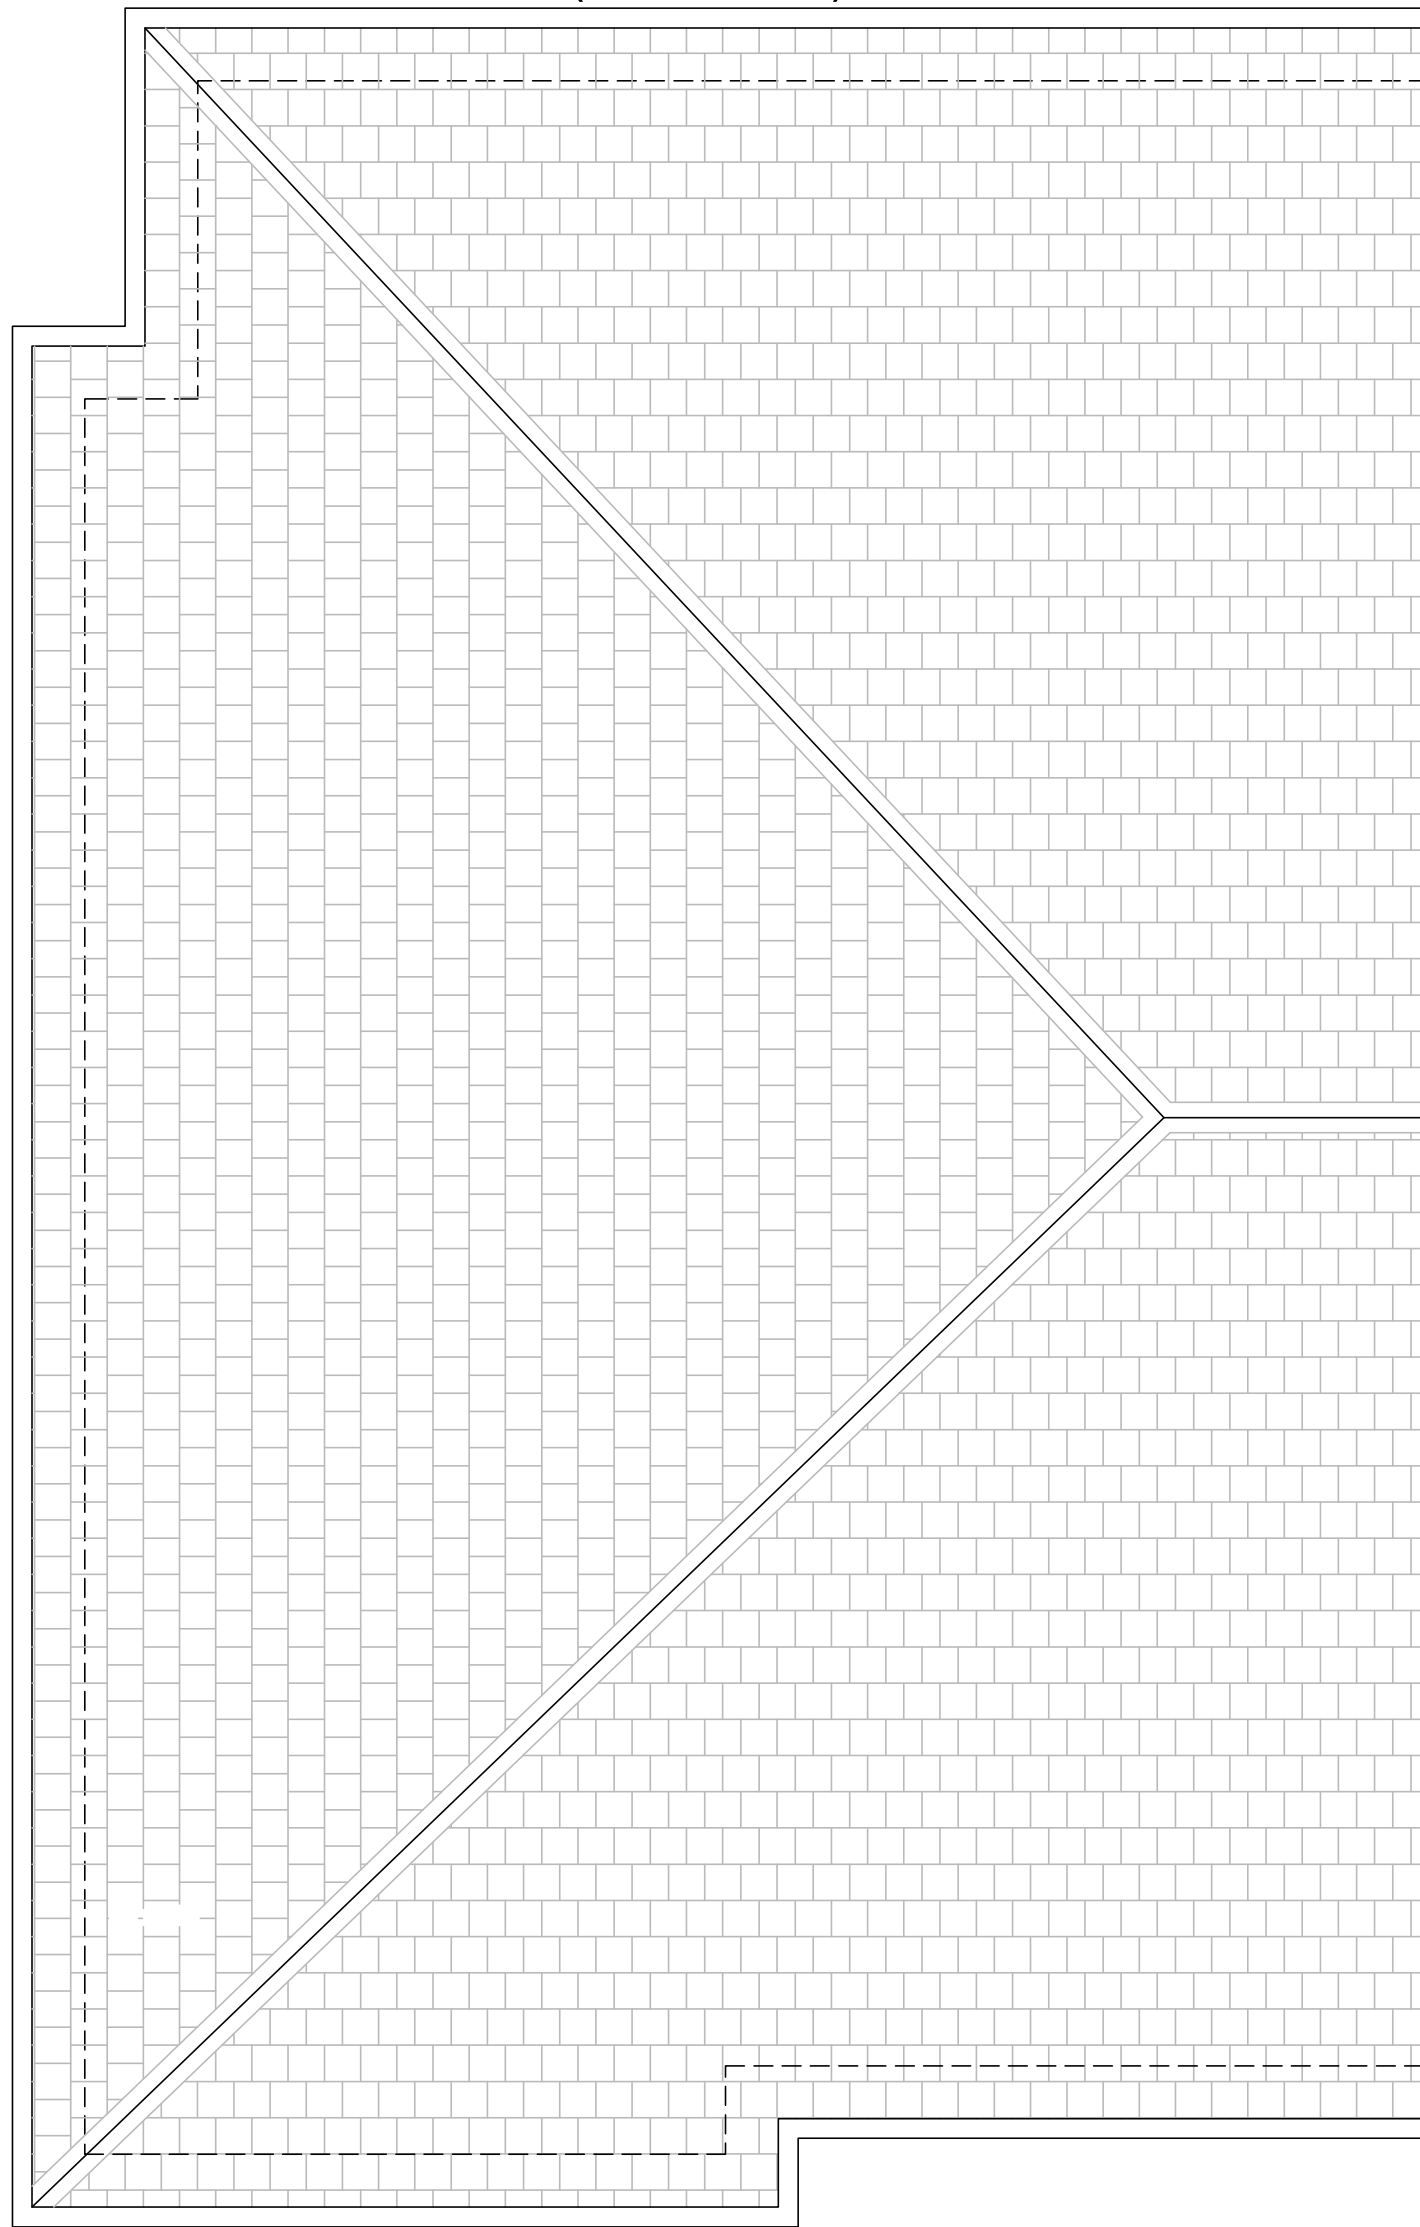

64

BELSIZE PARK

STREET
BOUNDARY

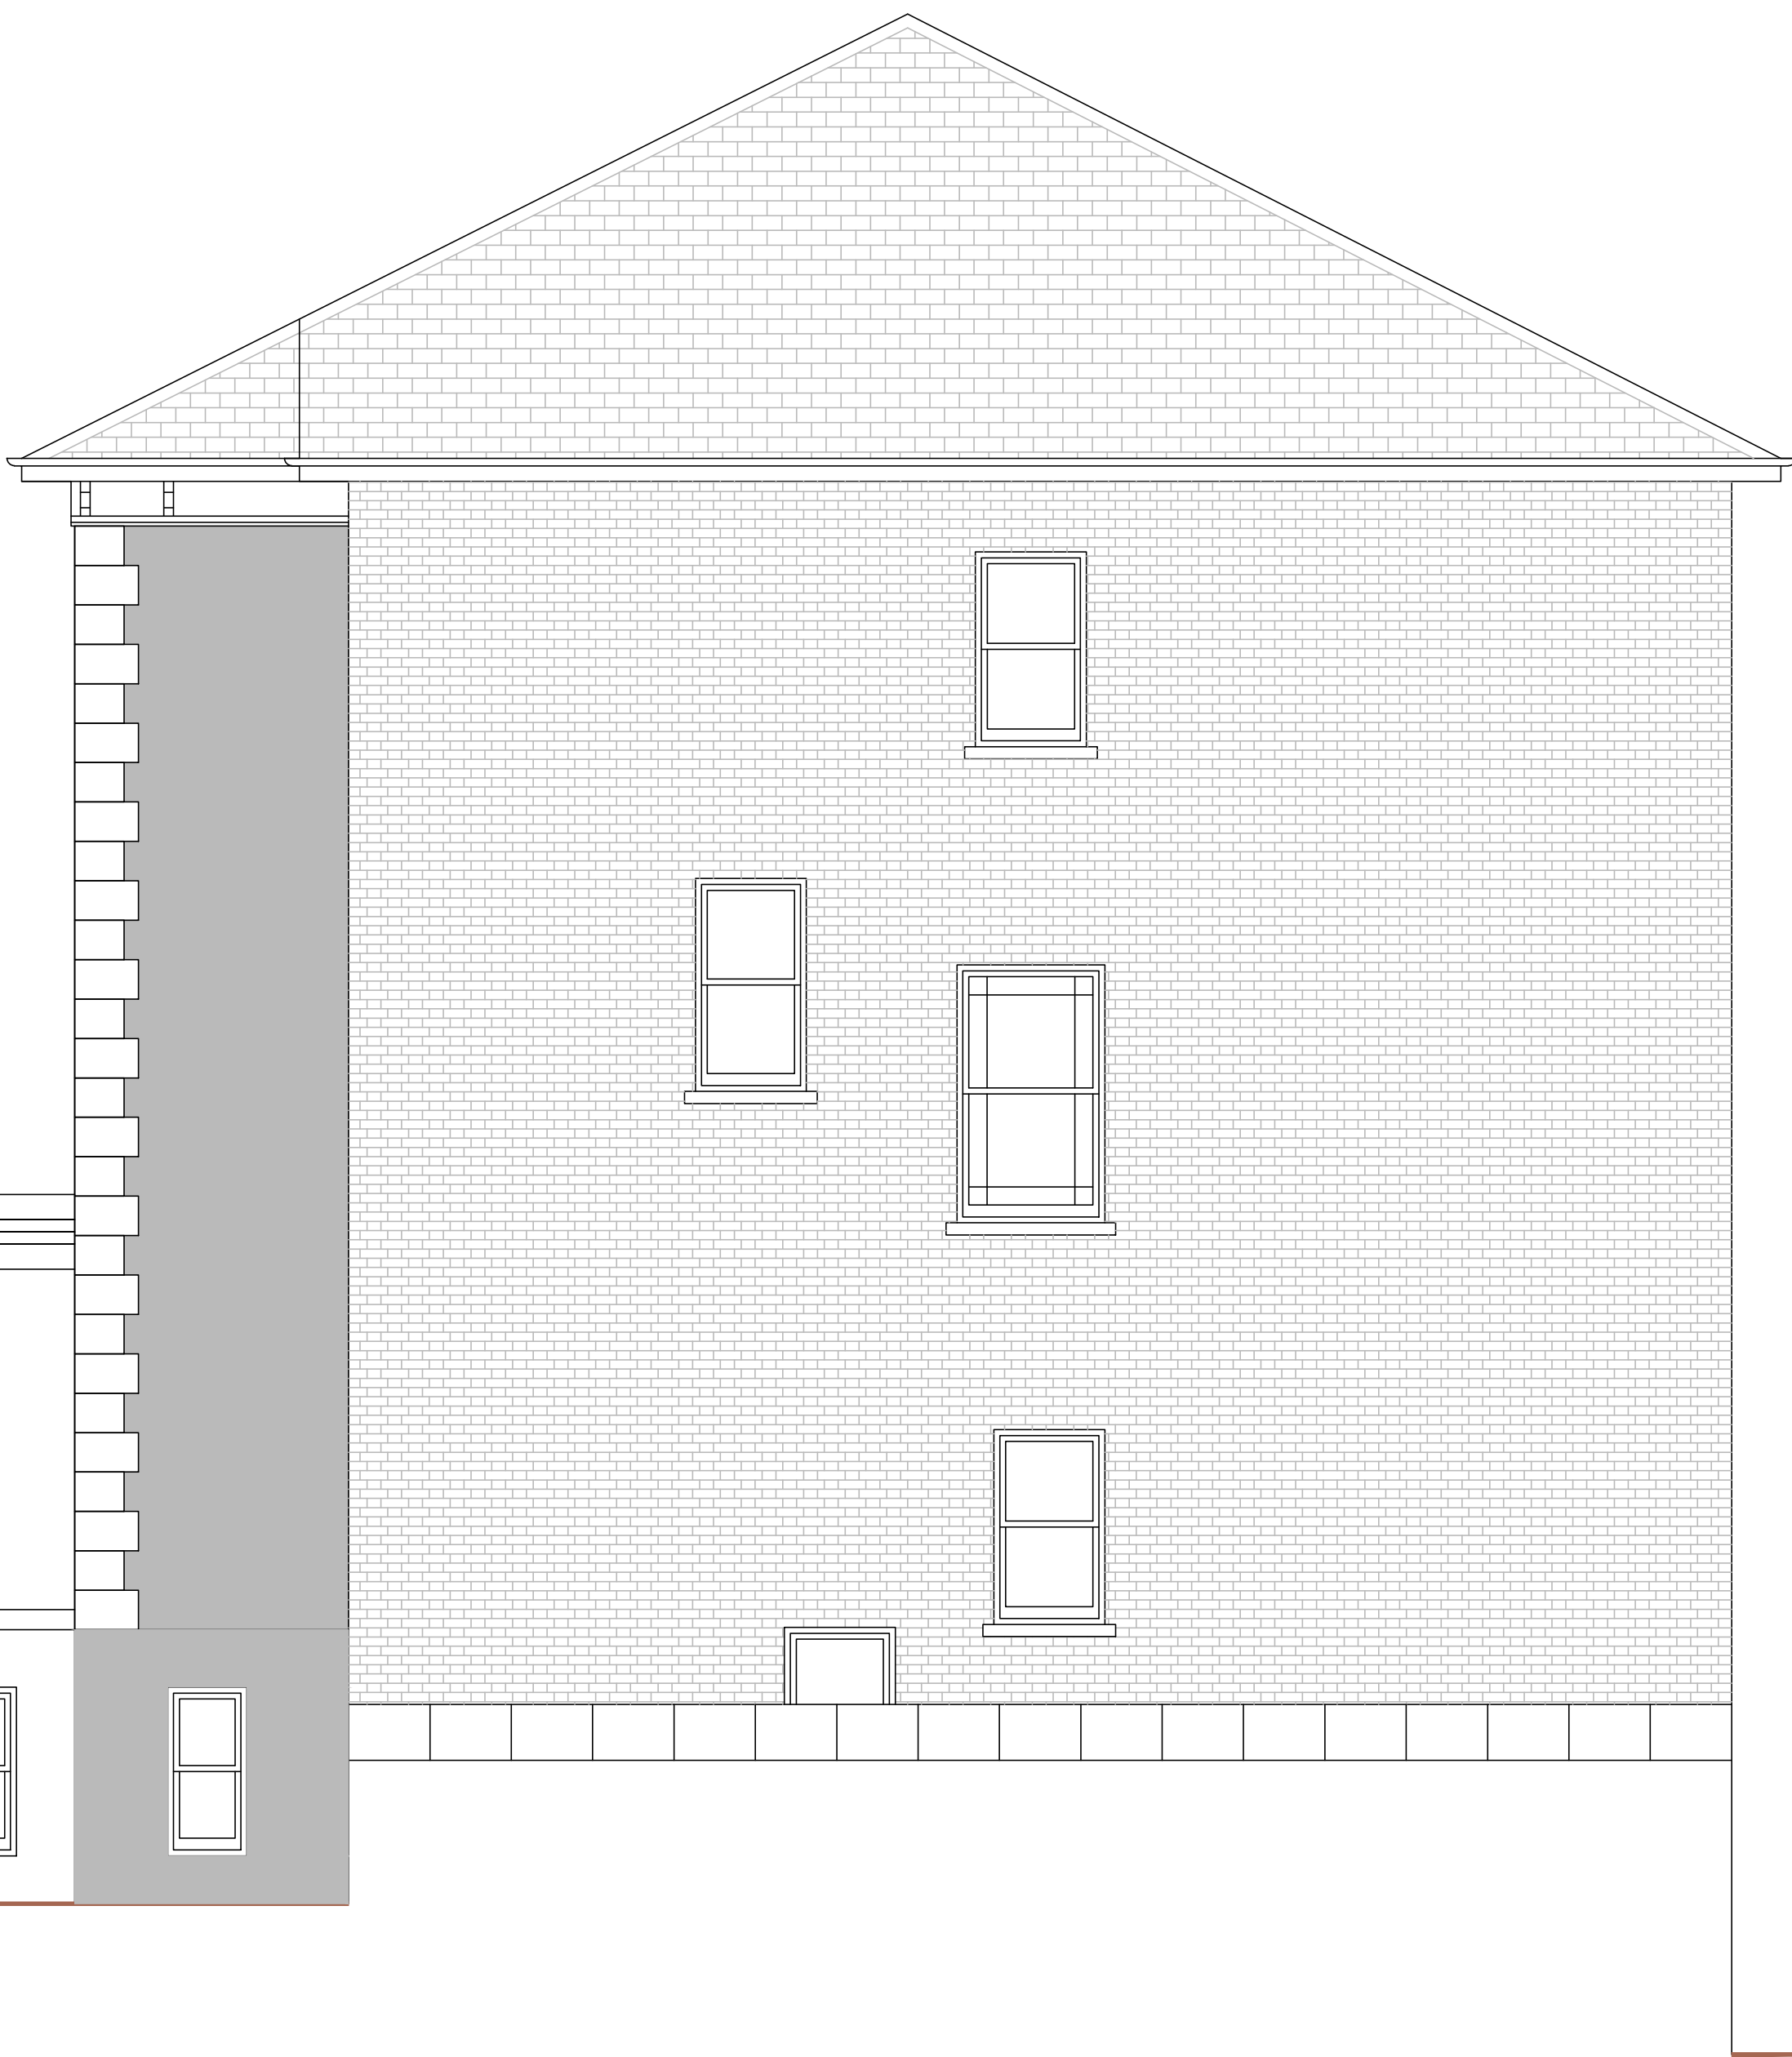

SIDE ELEVATION

Revisions

Architecture and Design © Copyright

STEPHEN BRANDES ARCHITECTS
5 Spedan Close Hampstead London NW3 7XF
architects@brandes.co.uk Tel 020 7431 2225

Job Title

64 BELSIZE PARK
LONDON NW3 4EH

Drawing Title

EXISTING SIDE ELEVATION
AND ROOF PLAN

SCALE	1:50@A1	CAD Information
DATE	AUG 2025	
DRAWN	SB	
ISSUE	PLANNING	

Job No.	Drawing No.	Rev.
64BP	002	

0 1 2 3 5m