



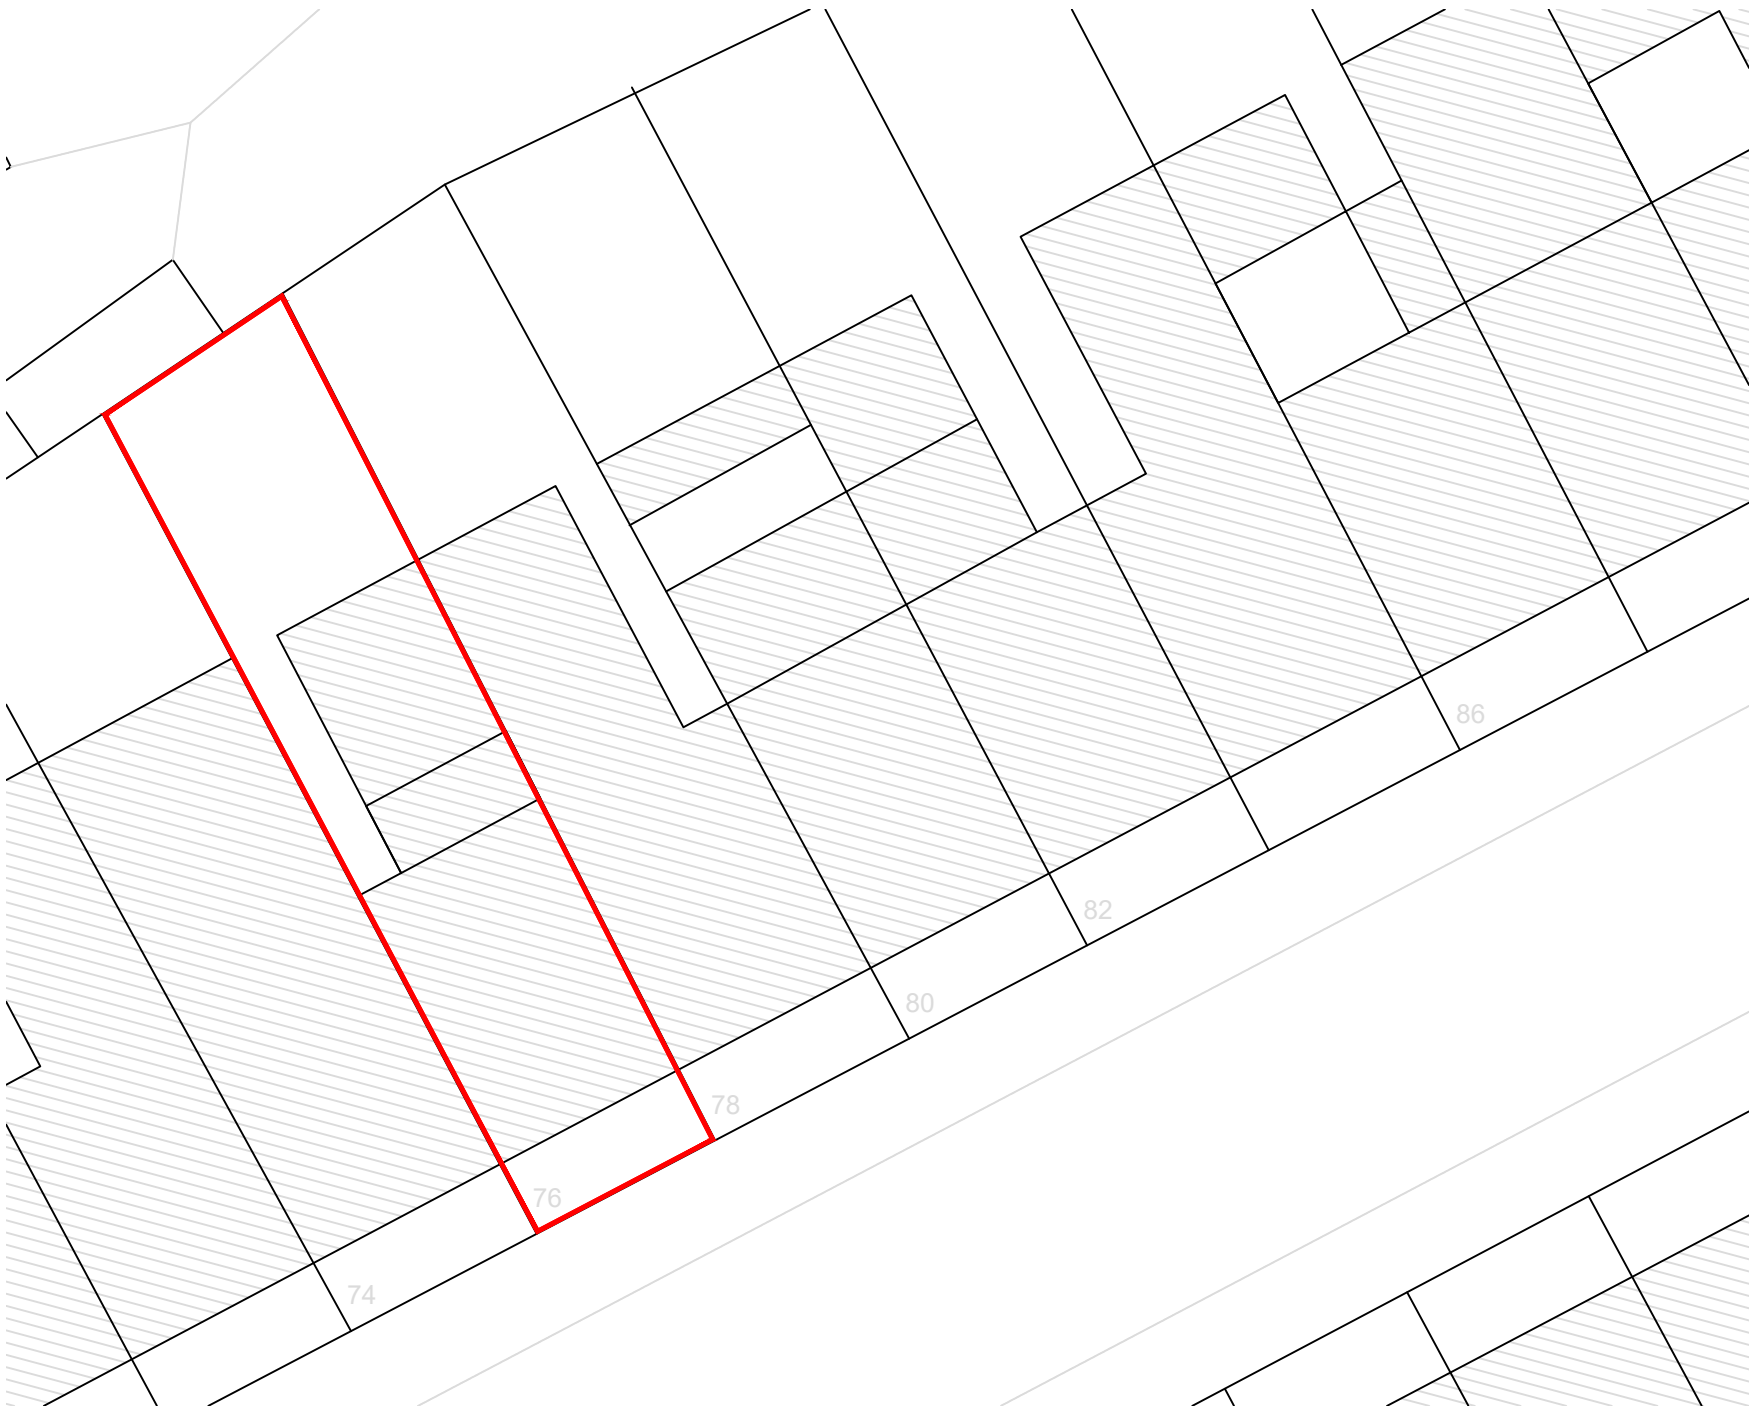

01 EXISTING SITE PLAN
1:200

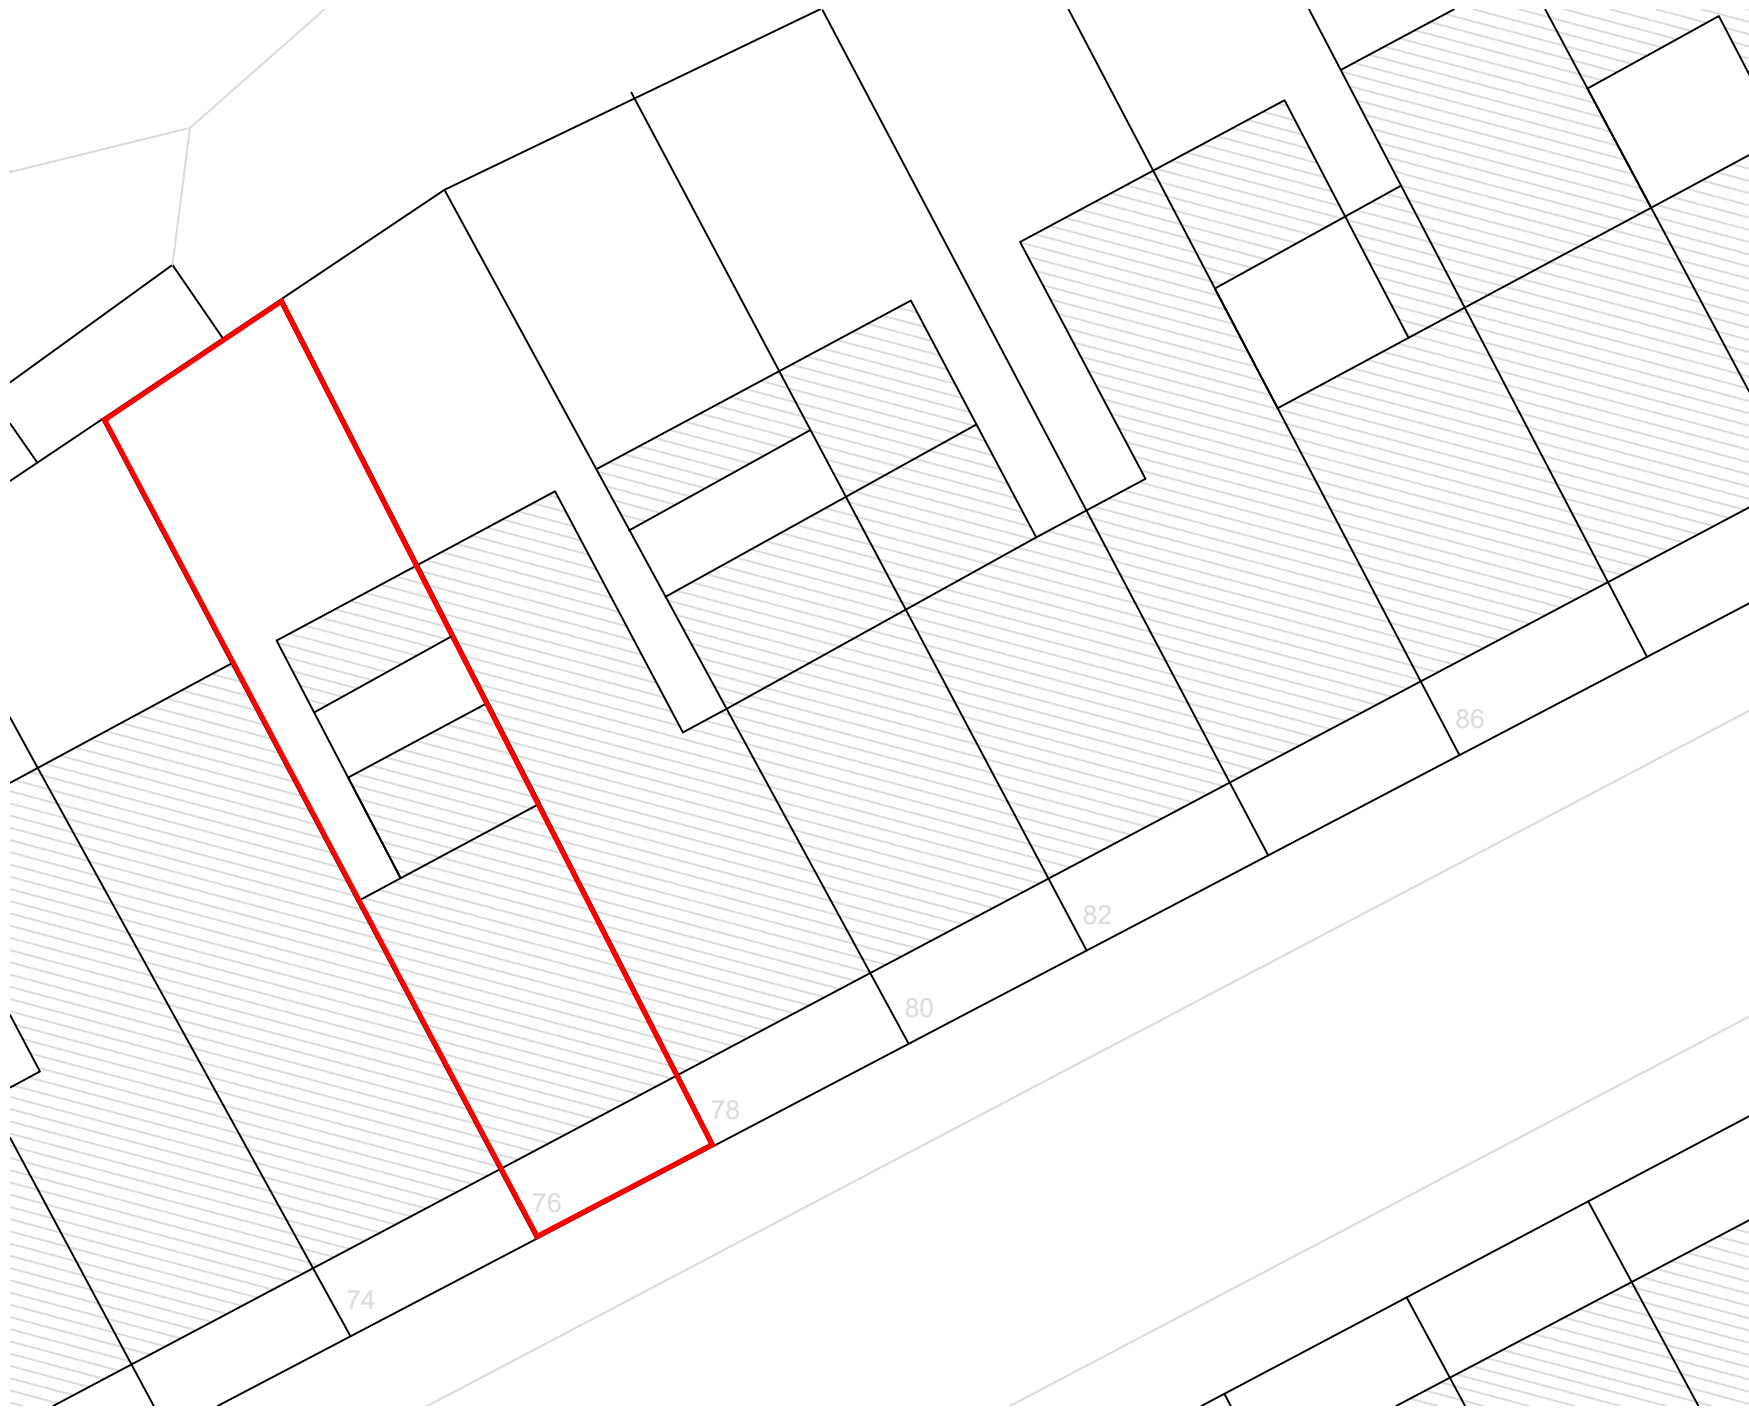

02 PROPOSED SITE PLAN
1:200

GENERAL NOTES

LEGEND

NOTES

CLIENT

Nick + Pippa Hyde

PROJECT TITLE

76 Agamemnon Road

SITE ADDRESS

76 Agamemnon Road, London, Camden, Greater London, NW6 1EH

STAGE

For Planning

DRAWING REVISIONS

NO .00 DATE 29 Aug, 2025

NO DATE

NO DATE

NO DATE

NO DATE

NO DATE

NO DATE

NO DATE

NO DATE

NO DATE

CONSULTANT

CONSULTANT

CONSULTANT

GENERAL NOTES

Do not scale. Use figured dimensions only. All dimensions to be checked on site.

All drawings to be read in conjunction with the engineer's drawings. Any discrepancies between consultants drawings to be reported to the architects before any work commences.

The contractor's attention is drawn to the Health & Safety matters identified in the Health & Safety plan as being potentially hazardous.

These items should not be considered as a complete and final list. The work package contractor's Health & Safety obligations still apply when undertaking constructional operations both on and off site.



7 Bell Yard,
WC2A 2JR, London
+447799789556

COPYRIGHT

© VDYA LTD

All rights reserved. The above drawings, designs, and ideas embodied therein are the property of VDYA LTD and shall not be copied, reproduced, disclosed to others, or used in connection with any work other than the specified project for which they have been prepared, in whole or in part, without the prior written authorization of VDYA LTD.

DRAWING NAME

EXISTING AND
PROPOSED
PLANS

PROJECT NO.

010

DRAWN BY

VP

SCALE

1:200@A1

SHEET NO.

A -0003

PAGE NO.

03 OF 07