



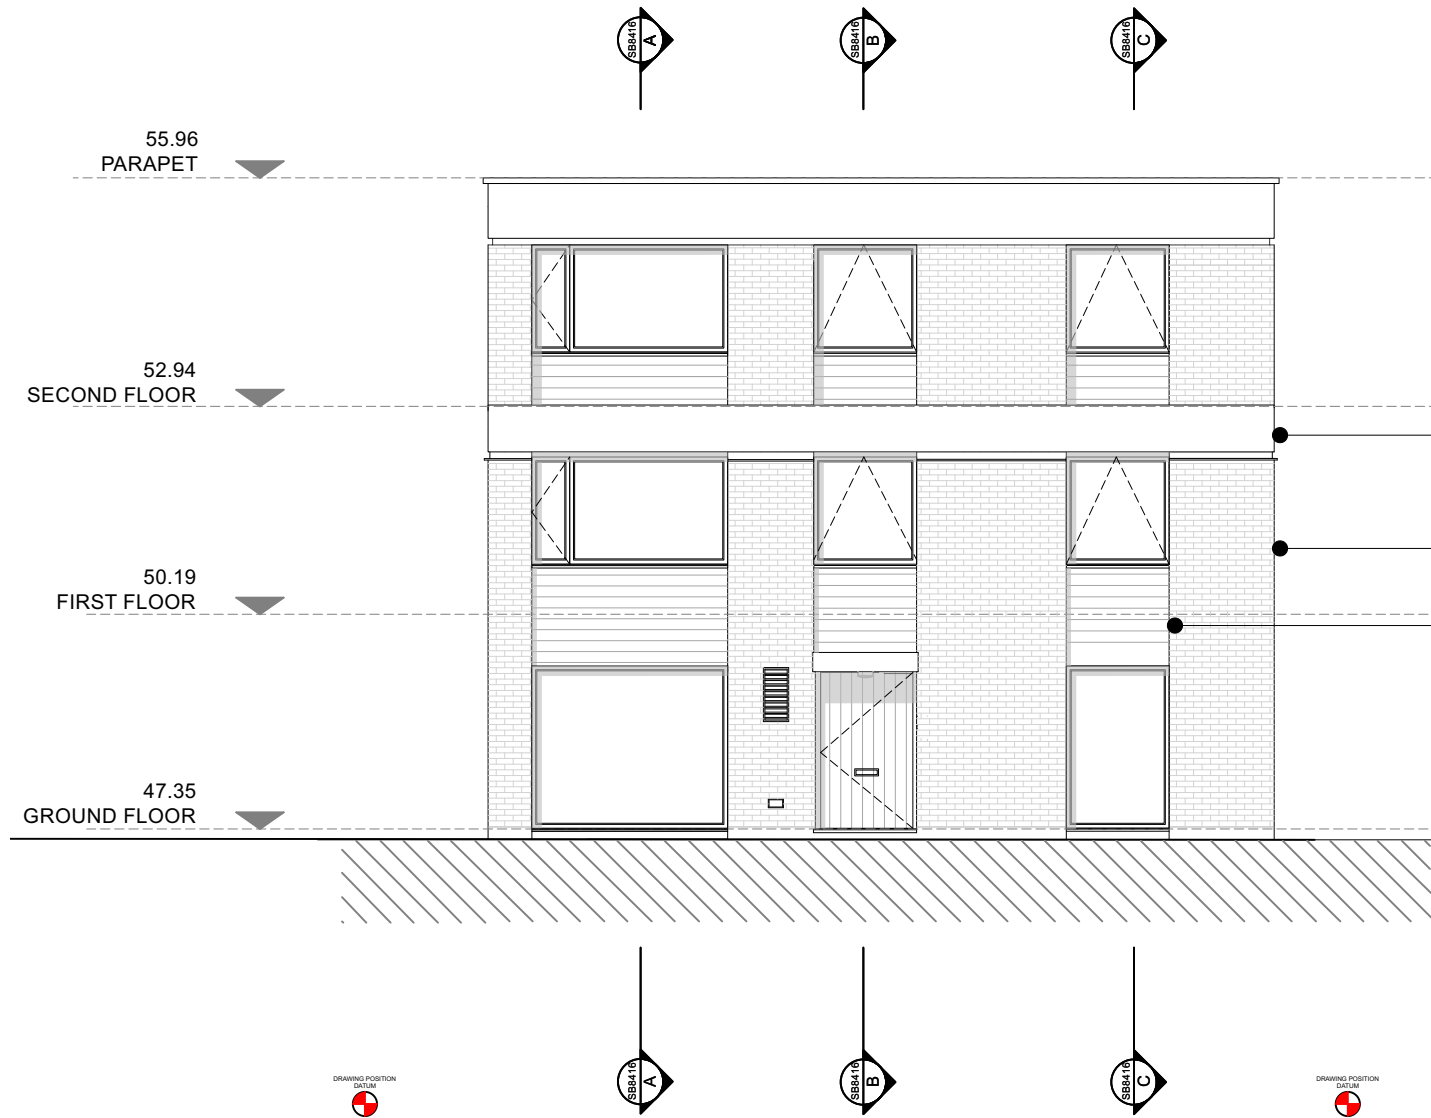

01

Existing Front Elevation North East
Scale @ A3 1:100

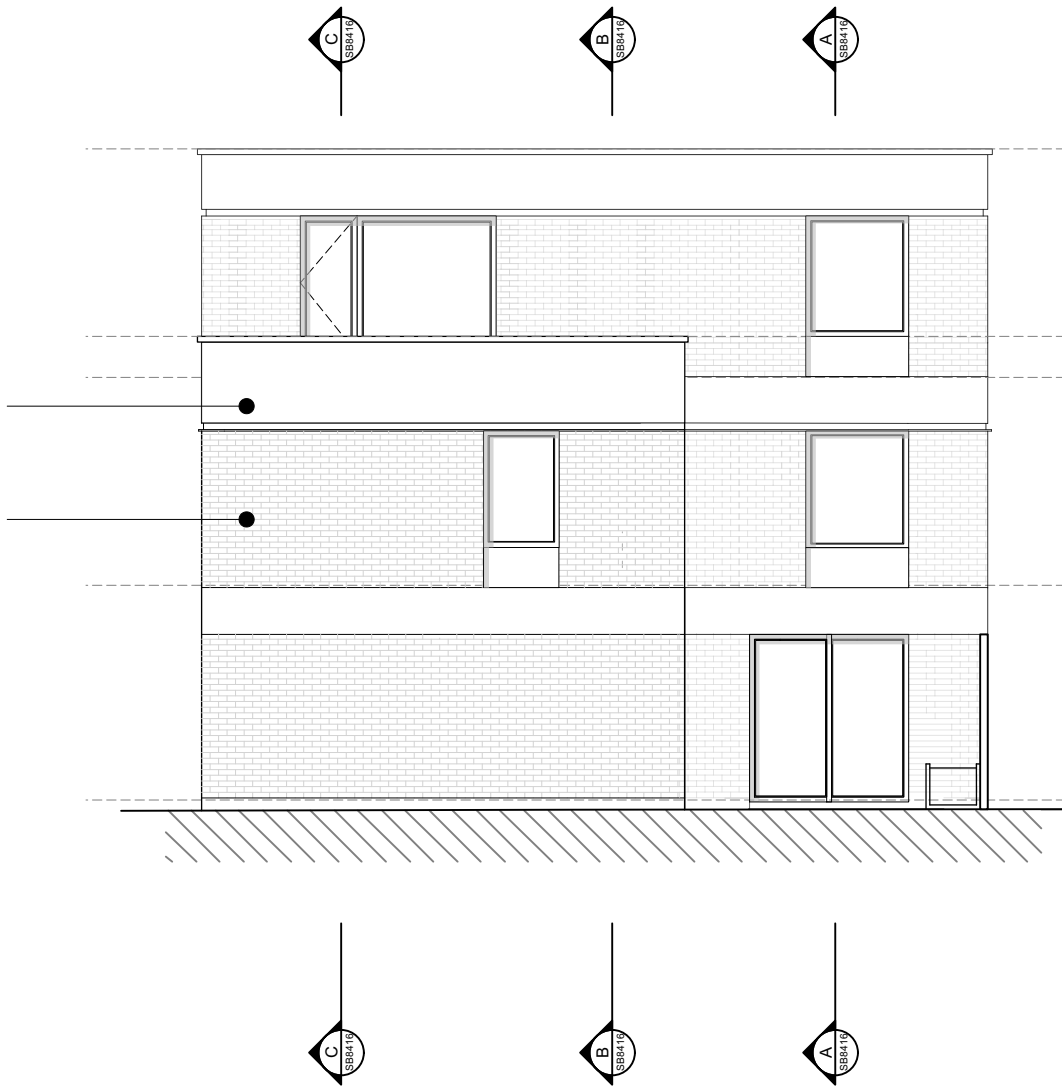

02

Existing Rear Elevation South West
Scale @ A3 1:100

NOTE
DO NOT SCALE DRAWINGS
ALL DIMENSIONS TO BE CONFIRMED ON SITE
DISCREPANCIES/DIMENSION QUERIES TO BE VERIFIED
WITH STUDIO HAGEN HALL BEFORE COMMENCING

Issue	Date	Issued For:	Chk	Rev	Date	Comments	D/B	Chk
-------	------	-------------	-----	-----	------	----------	-----	-----

B	05/06/2025	CLD planning heat pump
A	05/03/2024	Licence + planning application

Client: Carr	Drawing No.: 22065(E)200
Project: 4 Conybeare London NW3 3SD	Scale: 1:100 @ A3 //
Drawn: CB Checked: // Date: Feb 23	studio hagenhall 07774466244 // info@studiohagenhall.com 38-60 Pritchards Road, London E2 9AP