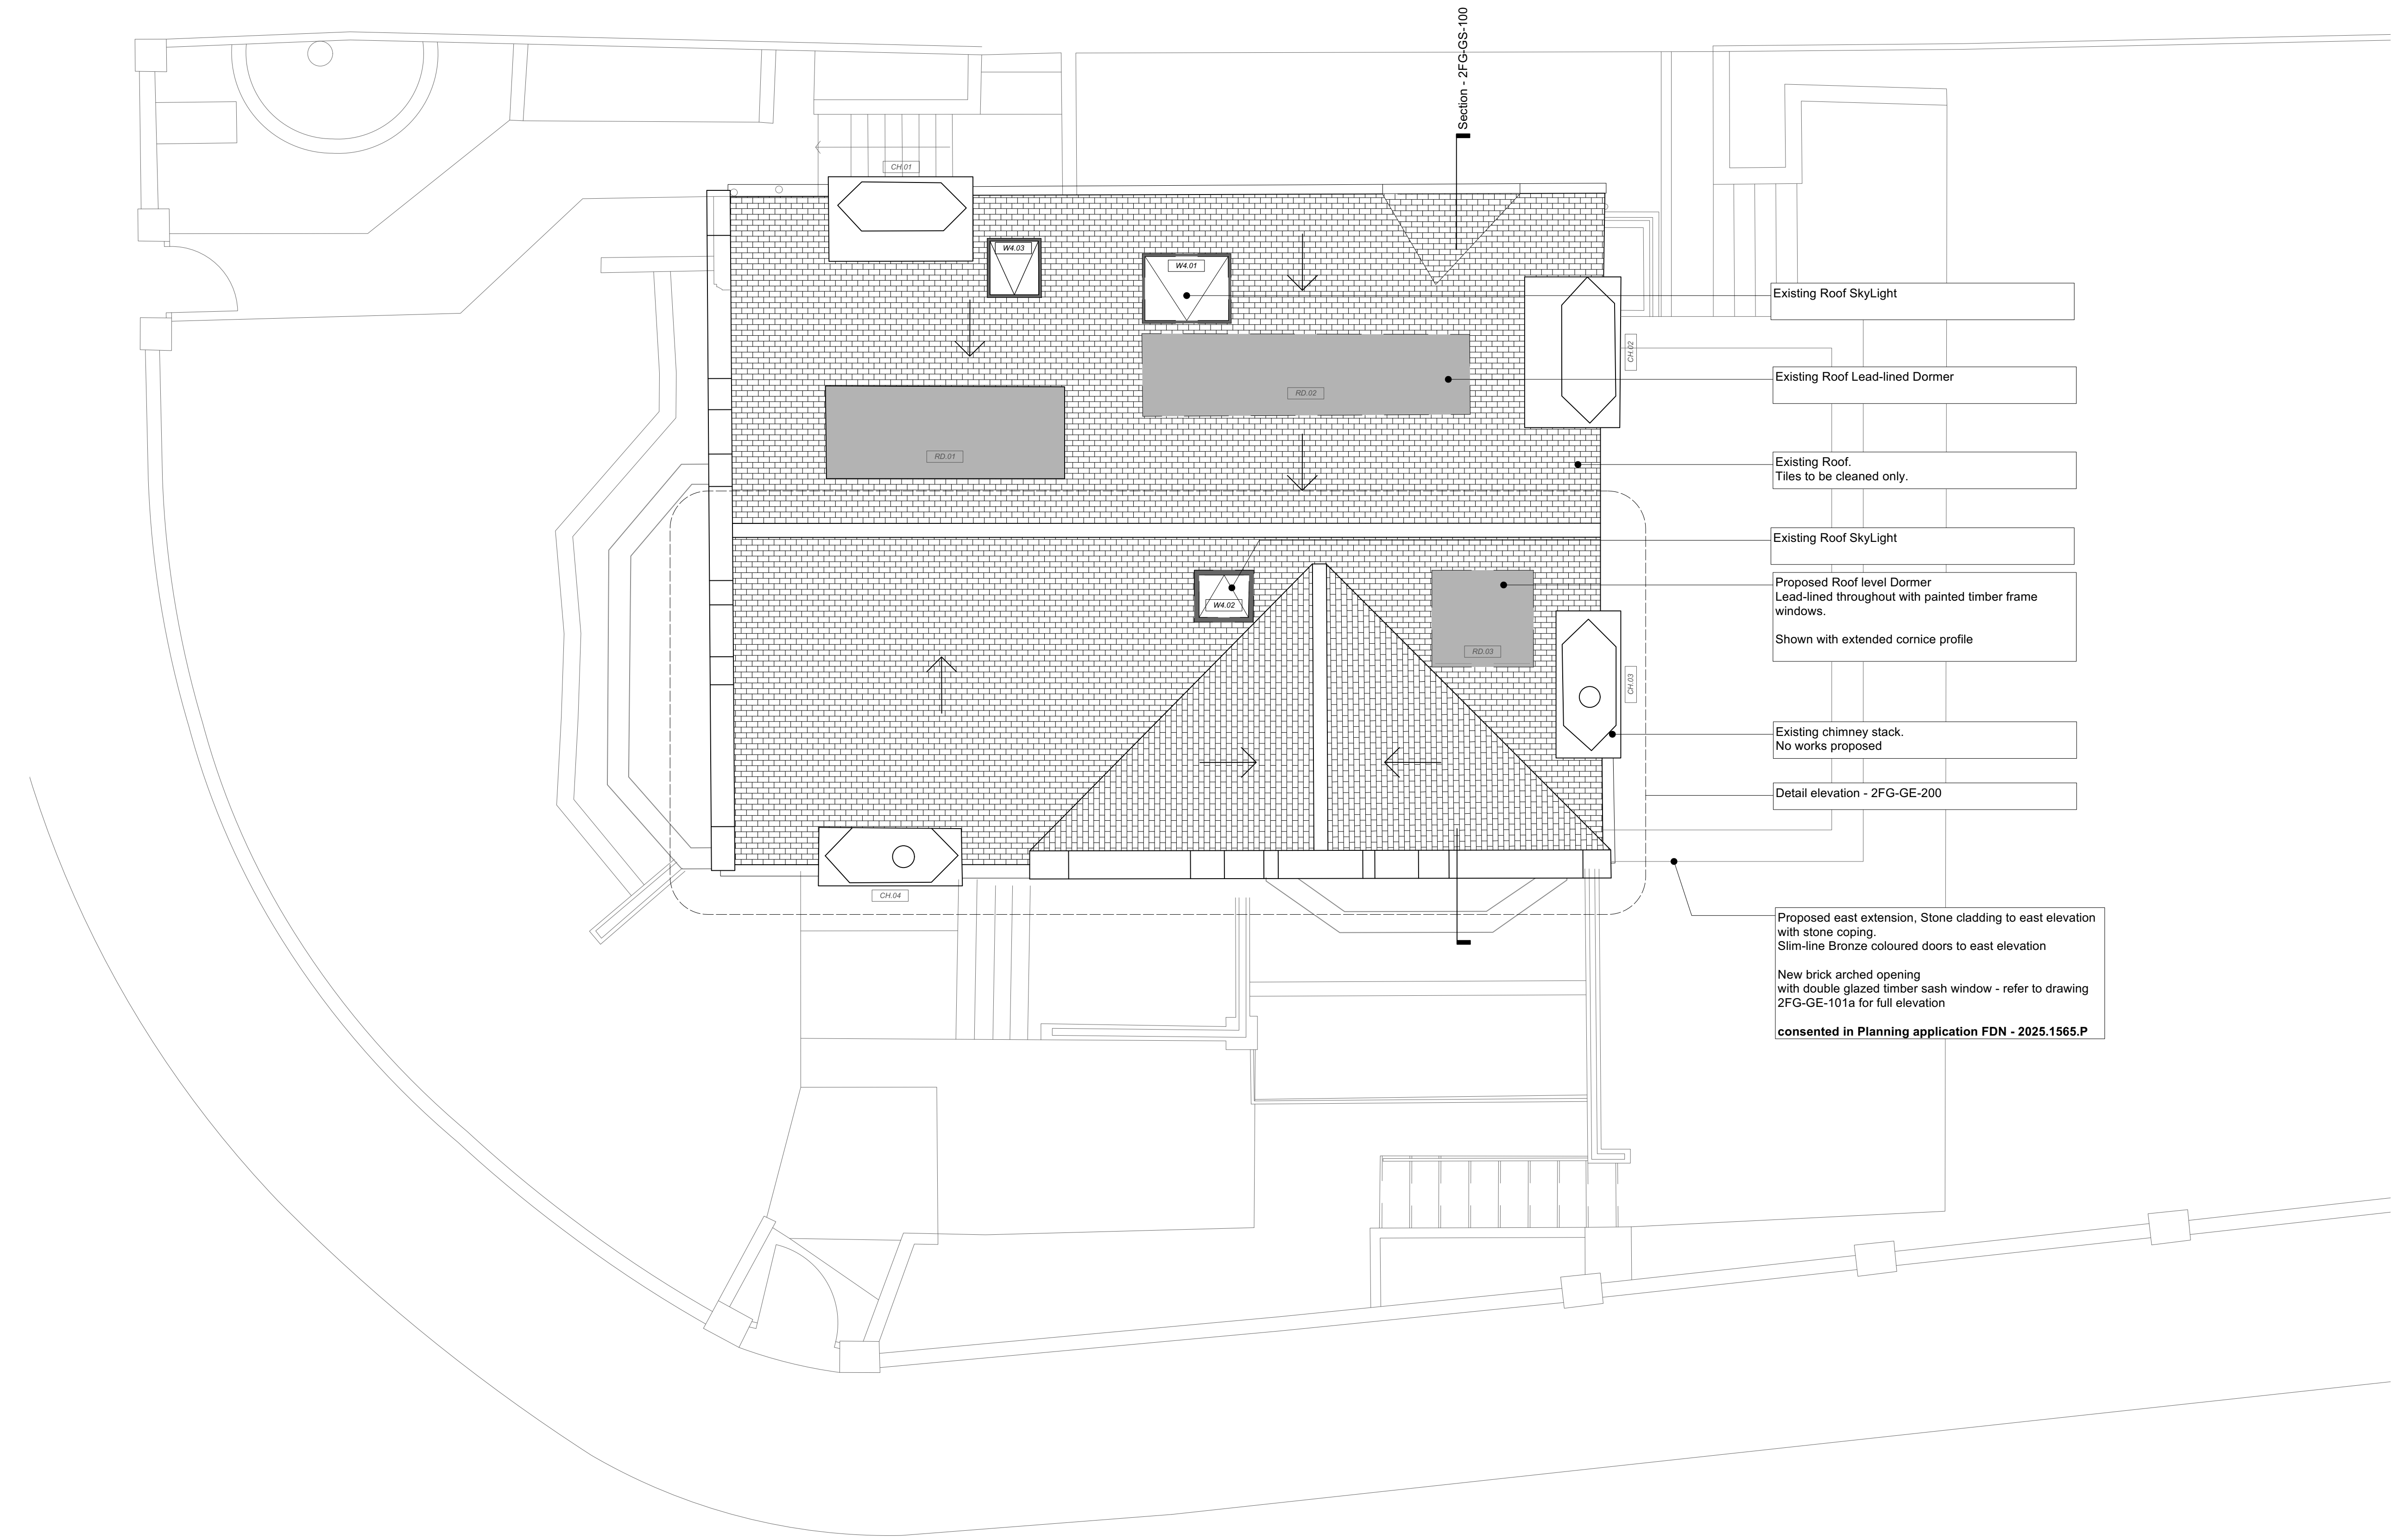


- Existing Roof Skylight
- Existing Roof Lead-lined Dormer
- Existing Roof. Tiles to be cleaned only.
- Existing Roof Skylight
- Proposed Roof level Dormer
Lead-lined throughout with painted timber frame windows.
Shown with extended cornice profile
- Existing chimney stack.
No works proposed
- Detail elevation - 2FG-GE-200
- Proposed east extension, Stone cladding to east elevation with stone coping.
Slim-line Bronze coloured doors to east elevation
New brick arched opening with double glazed timber sash window - refer to drawing 2FG-GE-101a for full elevation
consented in Planning application FDN - 2025.1565.P

Design

notes:
All dimensions must be confirmed on site and verified with the Architect. Any discrepancies on the drawing must be reported to the Architect prior to any works being carried out on site.

The copyright of this schedule / drawing remains with the Architect. No part of this schedule / drawing may be reproduced in any form or by any means without the written permission of Greenway Architects.

project: 2 Froggnal Gardens

drawing title: Proposed Roof Plan

drawing no: 2FG - GA - 100

date: Jan 2025	scale: 1/50 @A1 1/100 @A3
----------------	------------------------------

greenwayarchitects

Branch Hill Mews, Branch Hill, London NW3 7LT
+44 (0)20 7435 6091
www.greenwayarchitects.co.uk