


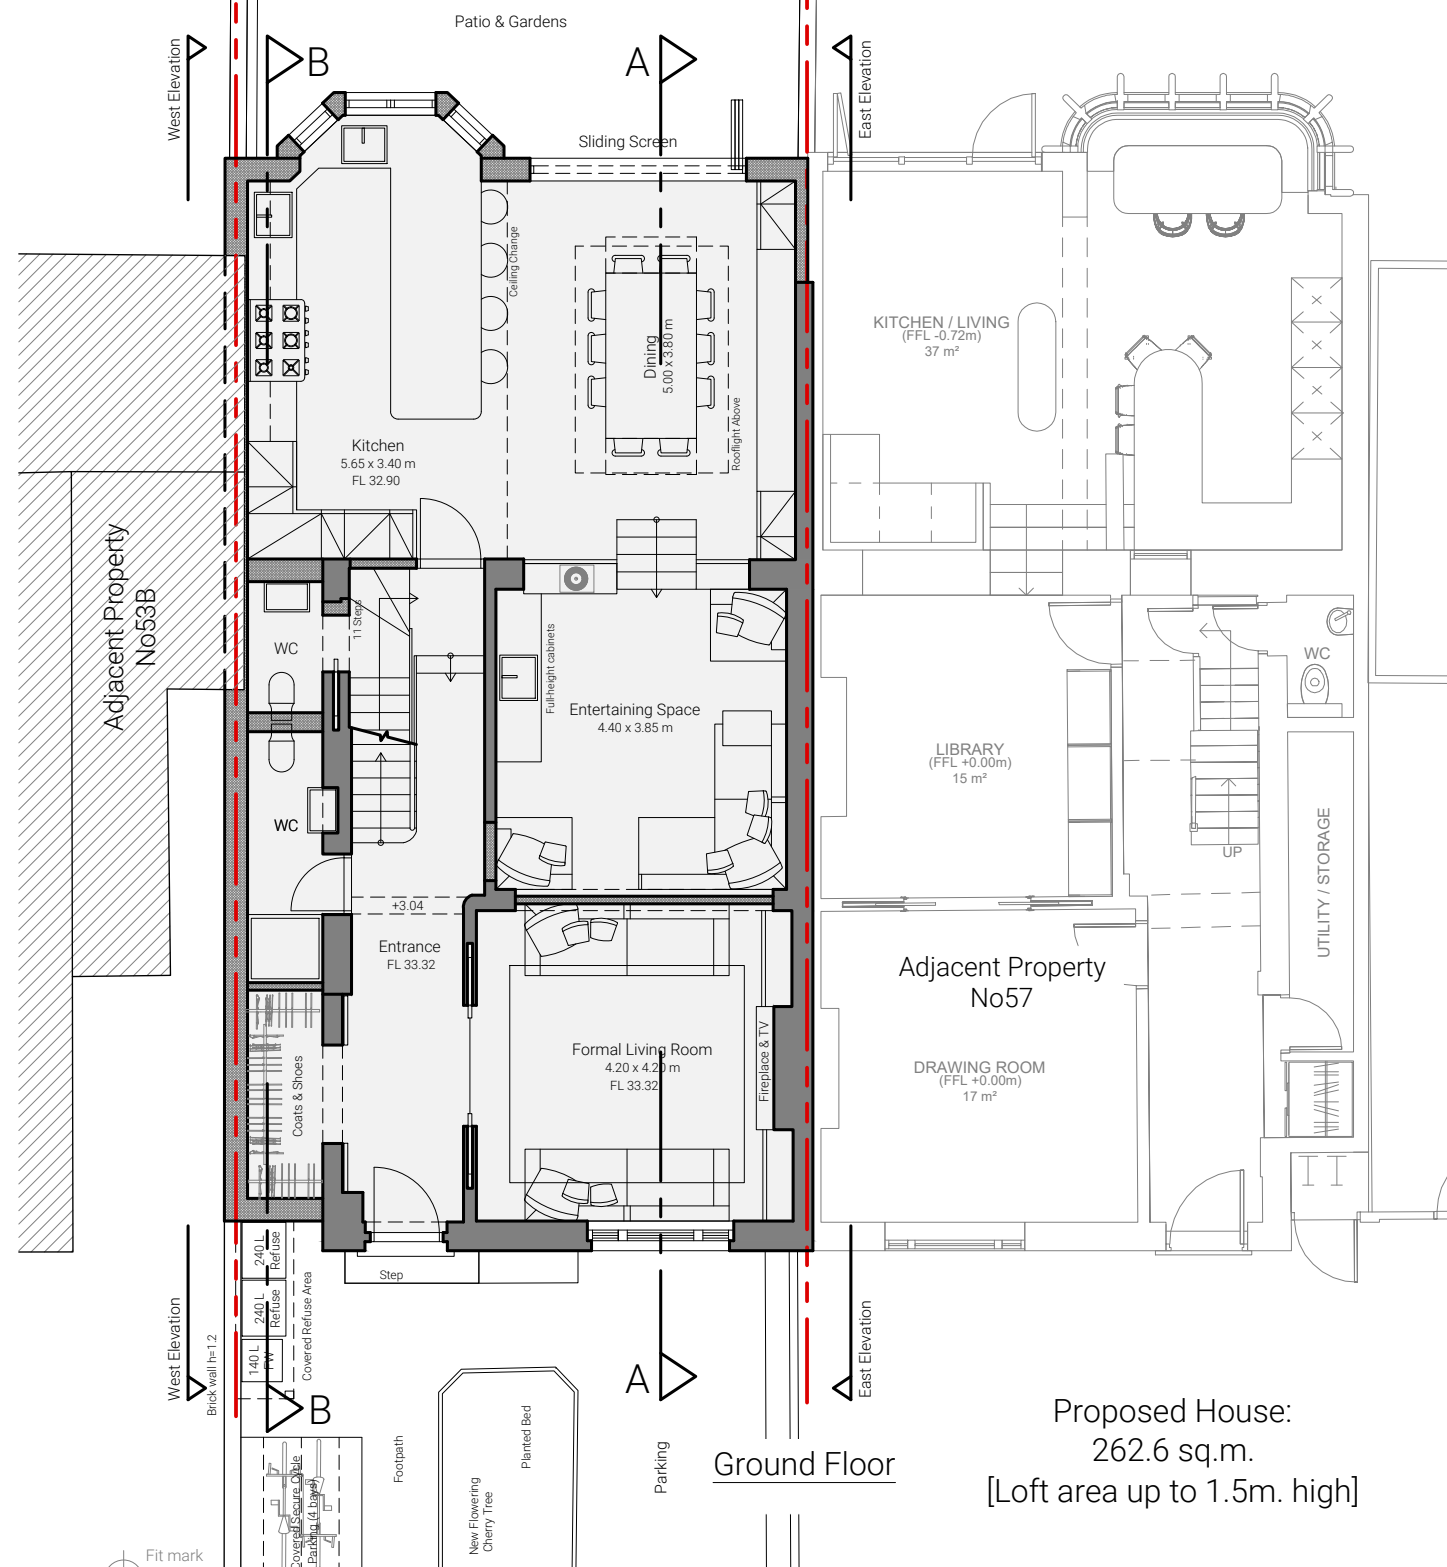


Proposed House:
262.6 sq.m.
[Loft area up to 1.5m. high]



- All dimensions noted are in mm.
- All dimensions to be checked and verified by the contractor before commencement of any item of work on site.
- Architectural drawings must always be read in conjunction with all other relevant services drawings and contract documents. Any discrepancies should be reported to the architect and the engineer for clarification and verification.

GENERAL NOTES

 

Rev.	Description	Date
A	Basement Extension Removed	7/26

Project Address

No.55 Patshull Road,
London NW5 2LE

Drawing Title	Drawing No.
PROPOSED FLOOR PLANS 1	P.02
	Rev. A

Scale	1:100 at A3
Date	March 2026
Author	Aggeliki Lympelopoulou
E: aglympero@gmail.com A: 382 Kenton Road - HA3 8DP	

