


Front elevation  
 Proposed traditional sash  
 5 LYME STREET LONDON NW1 0EH  
 United Kingdom

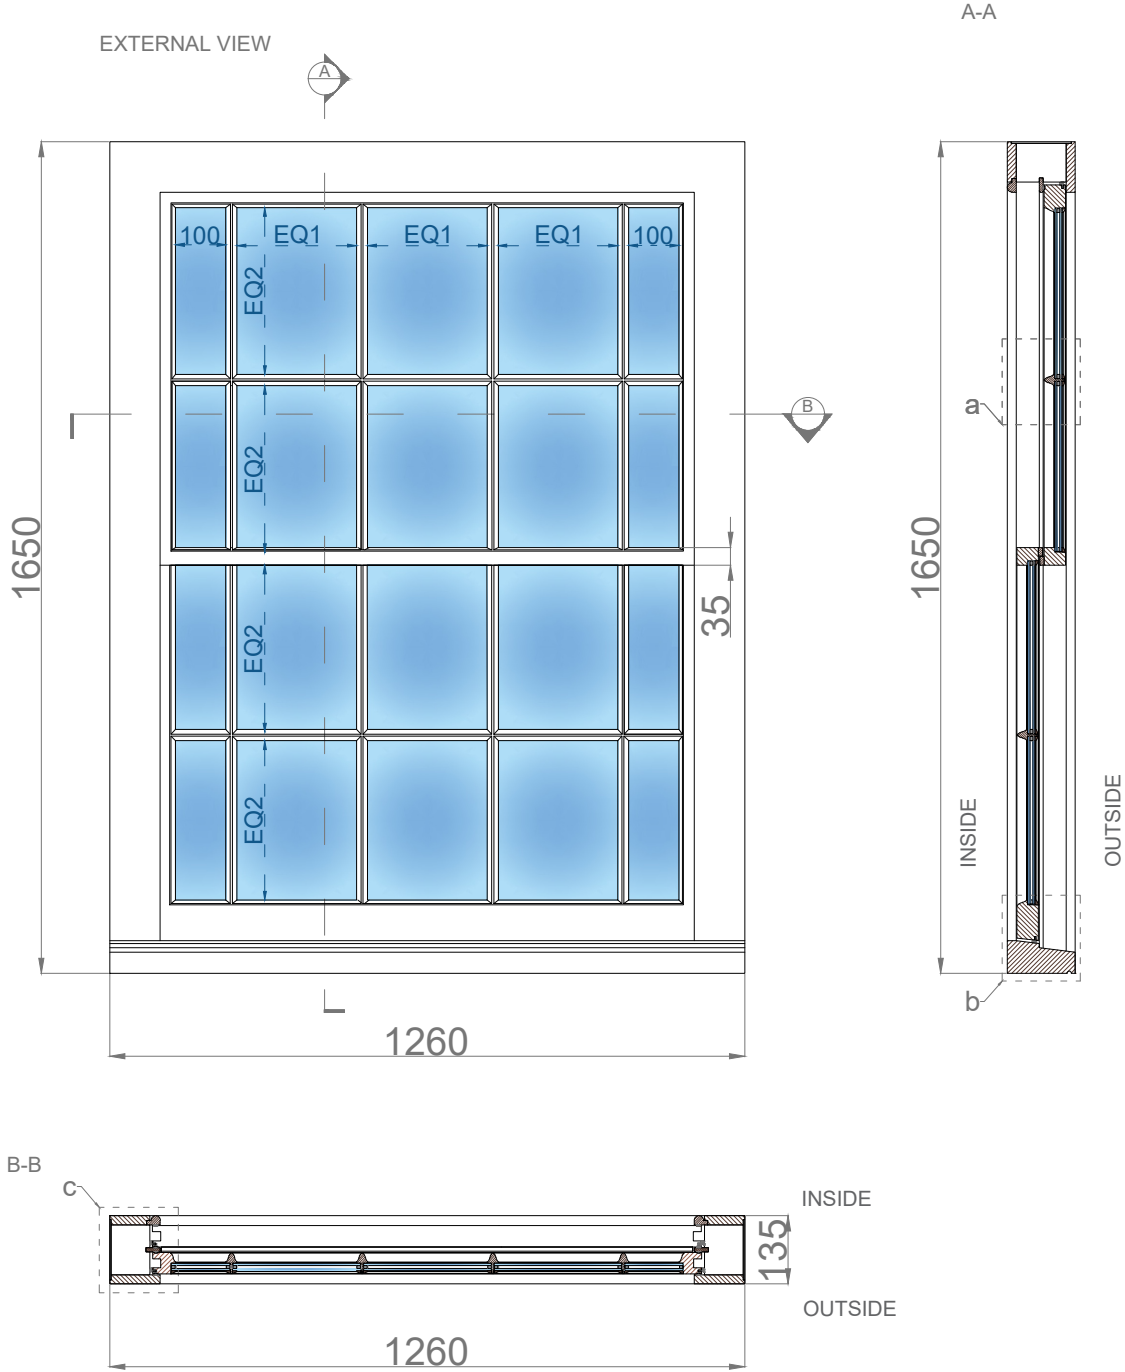


**TYPE WINDOW:** SASH BOX WINDOW W.04  
**BALANCED BY:** WEIGHTS  
**MATERIAL:** ENGINEERED HARDWOOD  
**MOULDING:** LAMBS  
**CROSS BAR:** YES 22mm INTEGRATED  
**HORN:** NO  
**CILL EXTENSION:** NO  
**WAY OF OPENING:** VERTICAL SLIDING  
**TRICKLE VENT:** NO  
**GLAZING:** SLIM DOUBLE GLAZED UNITS- 14 mm THICKNESS 4/6/4- TOUGHEN( K- COATED) LOW E GLASS TO BOTTOM SASHES , STANDARD LOW E GLASS TO TOP SASHES, CAVITY FILLED WITH ARGON  
**GLASS SPACER:** WARM- WHITE  
**SILICONE:** WHITE  
**FINISH:** SPRAY PAINTED WITH 30% SHEEN

**COLOUR IN:** RAL 9016 TRAFFIC WHITE  
**COLOUR OUT:** RAL 9016 TRAFFIC WHITE


**IRONMONGERY FINISH:** STANDARD SET OF IRONMONGERY INCLUDED  
 ( 3 FINISHES AVAILABLE: SATIN CHROME, POLISHED CHROME, POLISHED BRASS) FINISH T.B.C BY CLIENT

**LOCK:** SASH LOCKING FASTENER  
**SECURITY/ SAFETY:** SECURITY BOLTS



**QUANTITY:** 1 ITEM

 


SIGNED OFF BY ..... DATE .....

	<b>PROJECT:</b>	5 Lyme Street London NW1 0EH United Kingdom
	<b>TITLE:</b>	PROPOSED TRADITIONAL SASH BOX WINDOW
	<b>DATE:</b>	27,02,2026
	<b>SCALE:</b>	1:15@ A4
		<b>Drawn:</b> K. A.
		<b>Drawing No.:</b> 1/A Rev. A



Front elevation- DETAIL  
Proposed traditional sash  
5 LYME STREET LONDON NW1 0EH  
United Kingdom

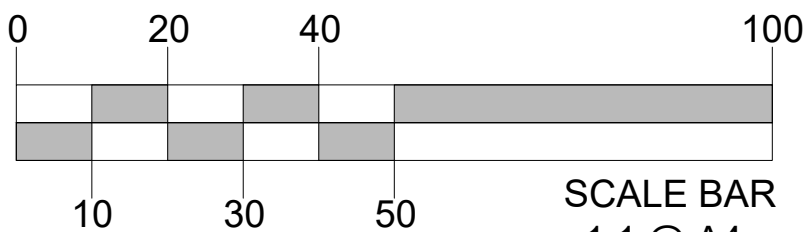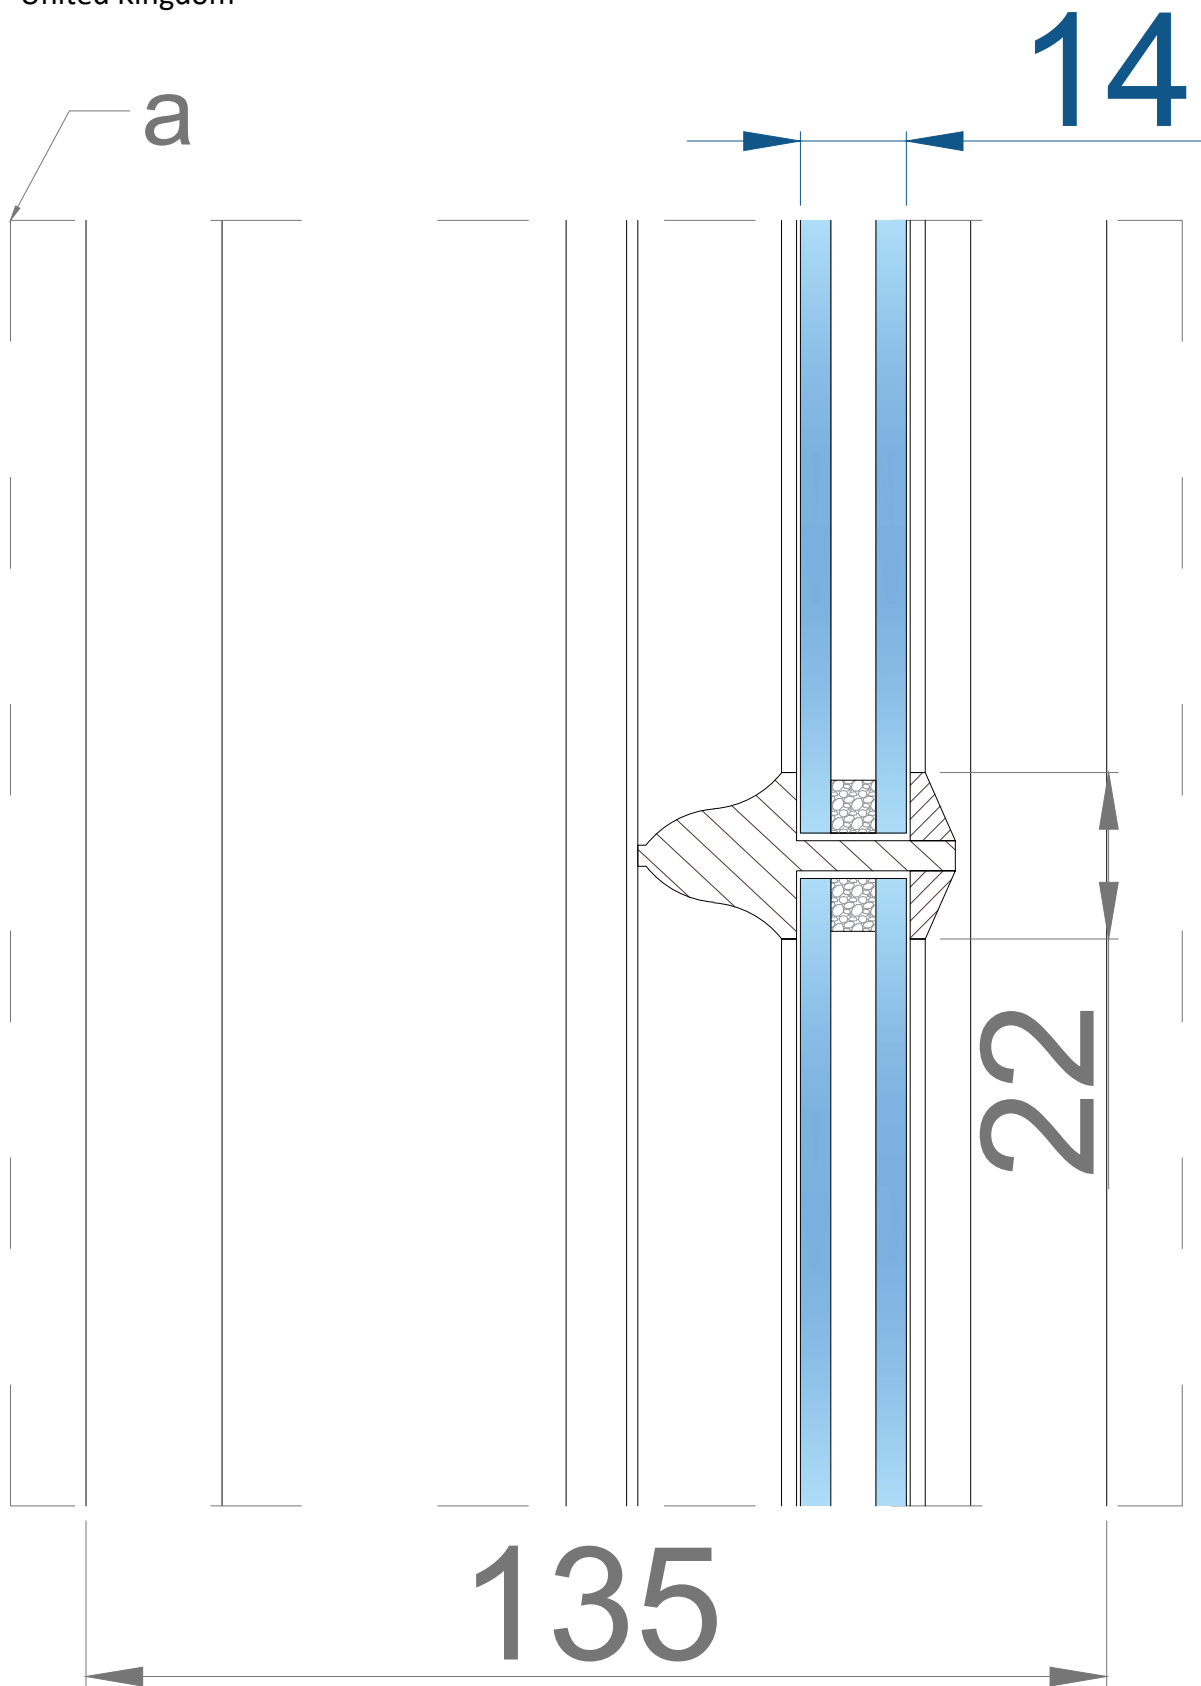


SCALE BAR  
1:1 @ A4



 www.estimus.co.uk	PROJECT:	5 Lyme Street London NW1 0EH United Kingdom	
	TITLE:	WINDOW DETAIL A	
	DATE:	27,02,2026	Drawn: K. A.
	SCALE:	1:1@ A4	Drawing No.: 1/B Rev. A

Front elevation- DETAIL  
Proposed traditional sash  
 5 LYME STREET LONDON NW1 0EH  
 United Kingdom

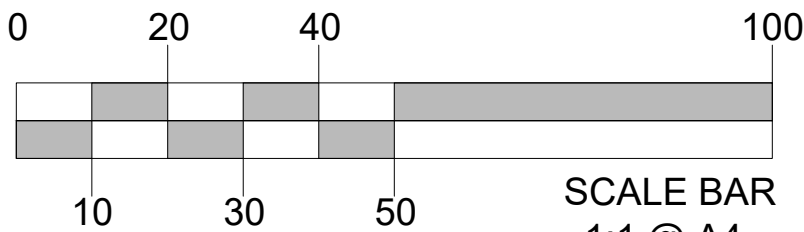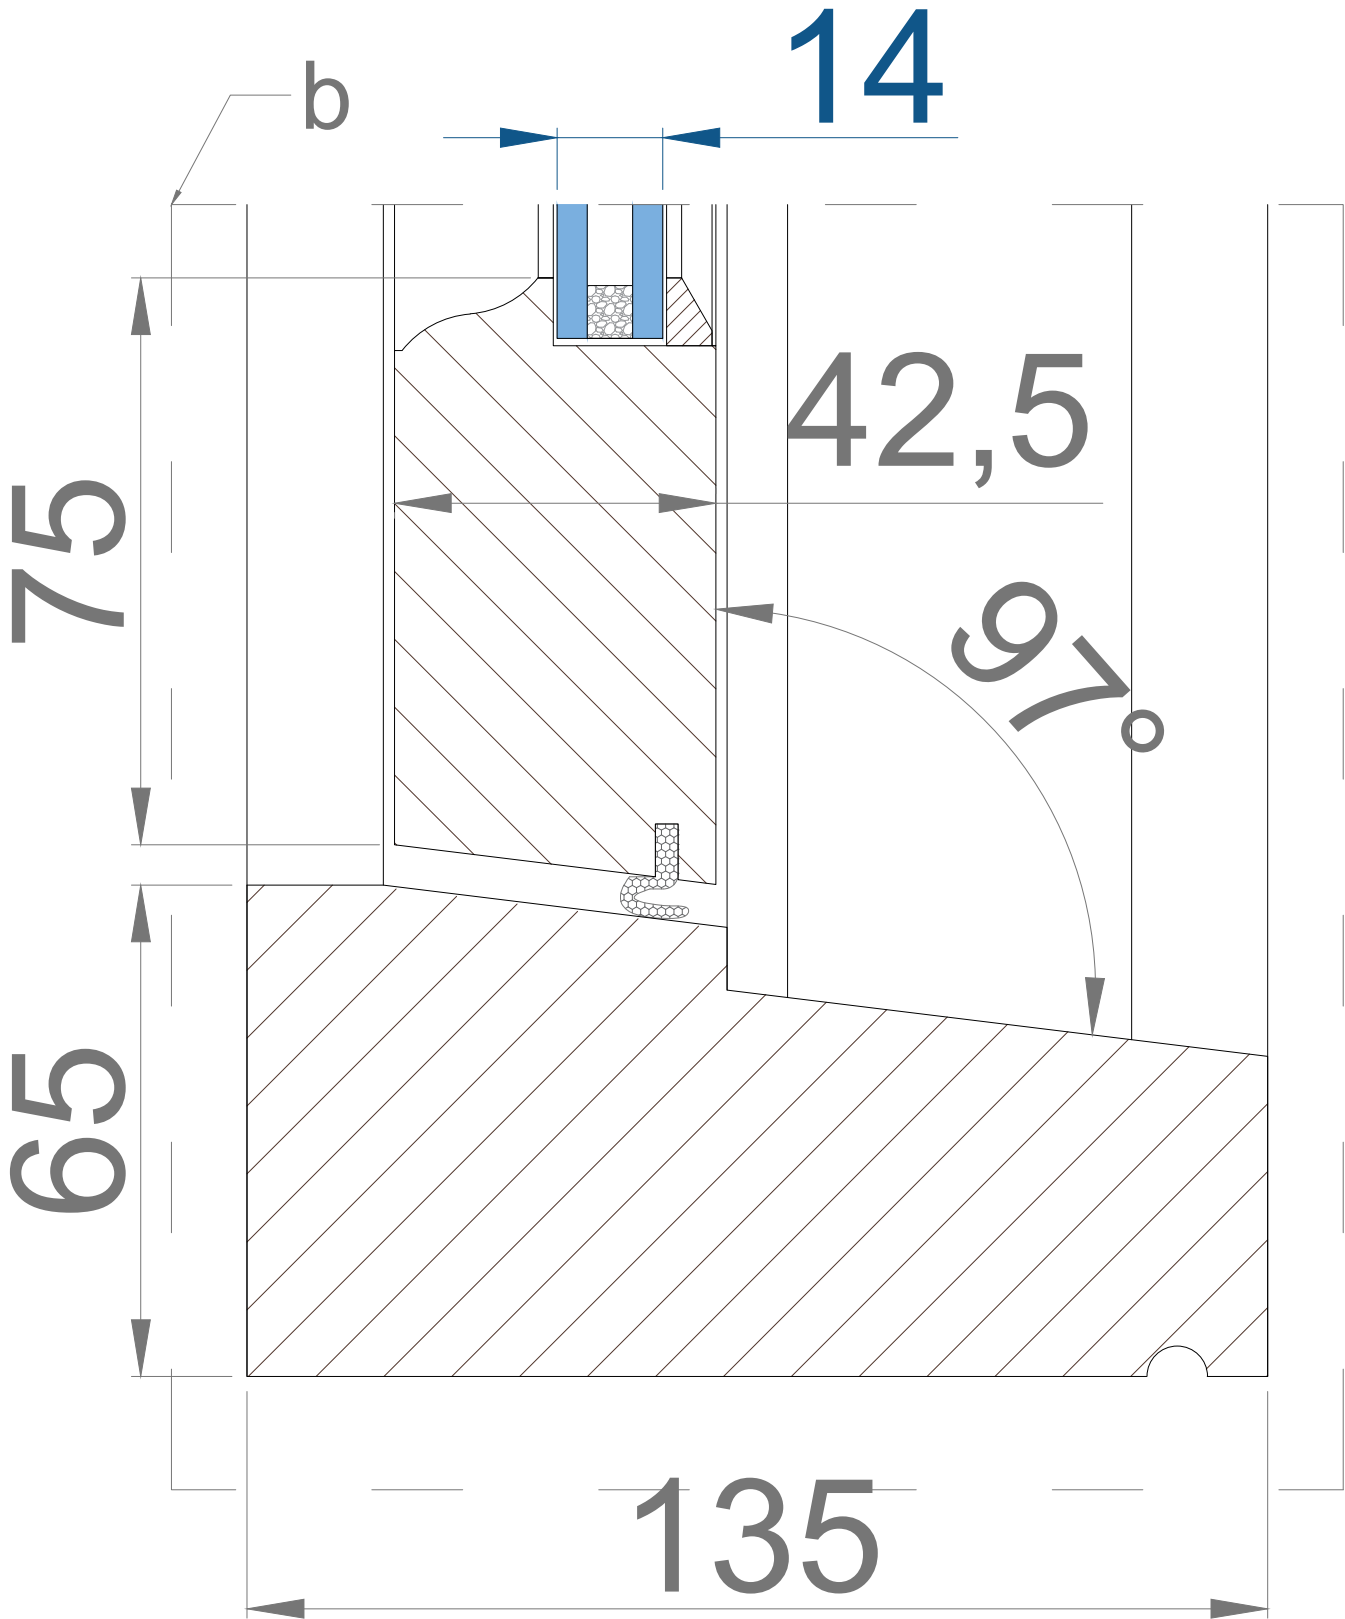


	PROJECT:	5 Lyme Street London NW1 0EH United Kingdom	
	TITLE:	WINDOW DETAIL B	
	DATE:	27,02,2026	Drawn: K. A.
	SCALE:	1:1@ A4	Drawing No.: 1/C Rev. A

Front elevation- DETAIL  
Proposed traditional sash  
 5 LYME STREET LONDON NW1 0EH  
 United Kingdom

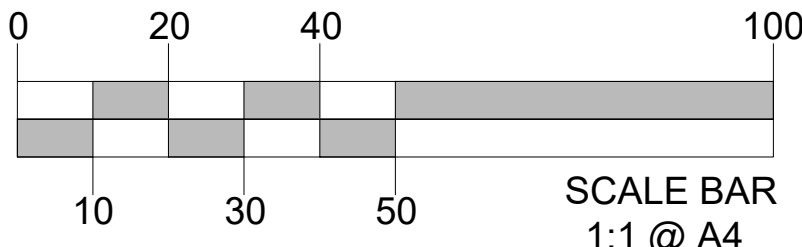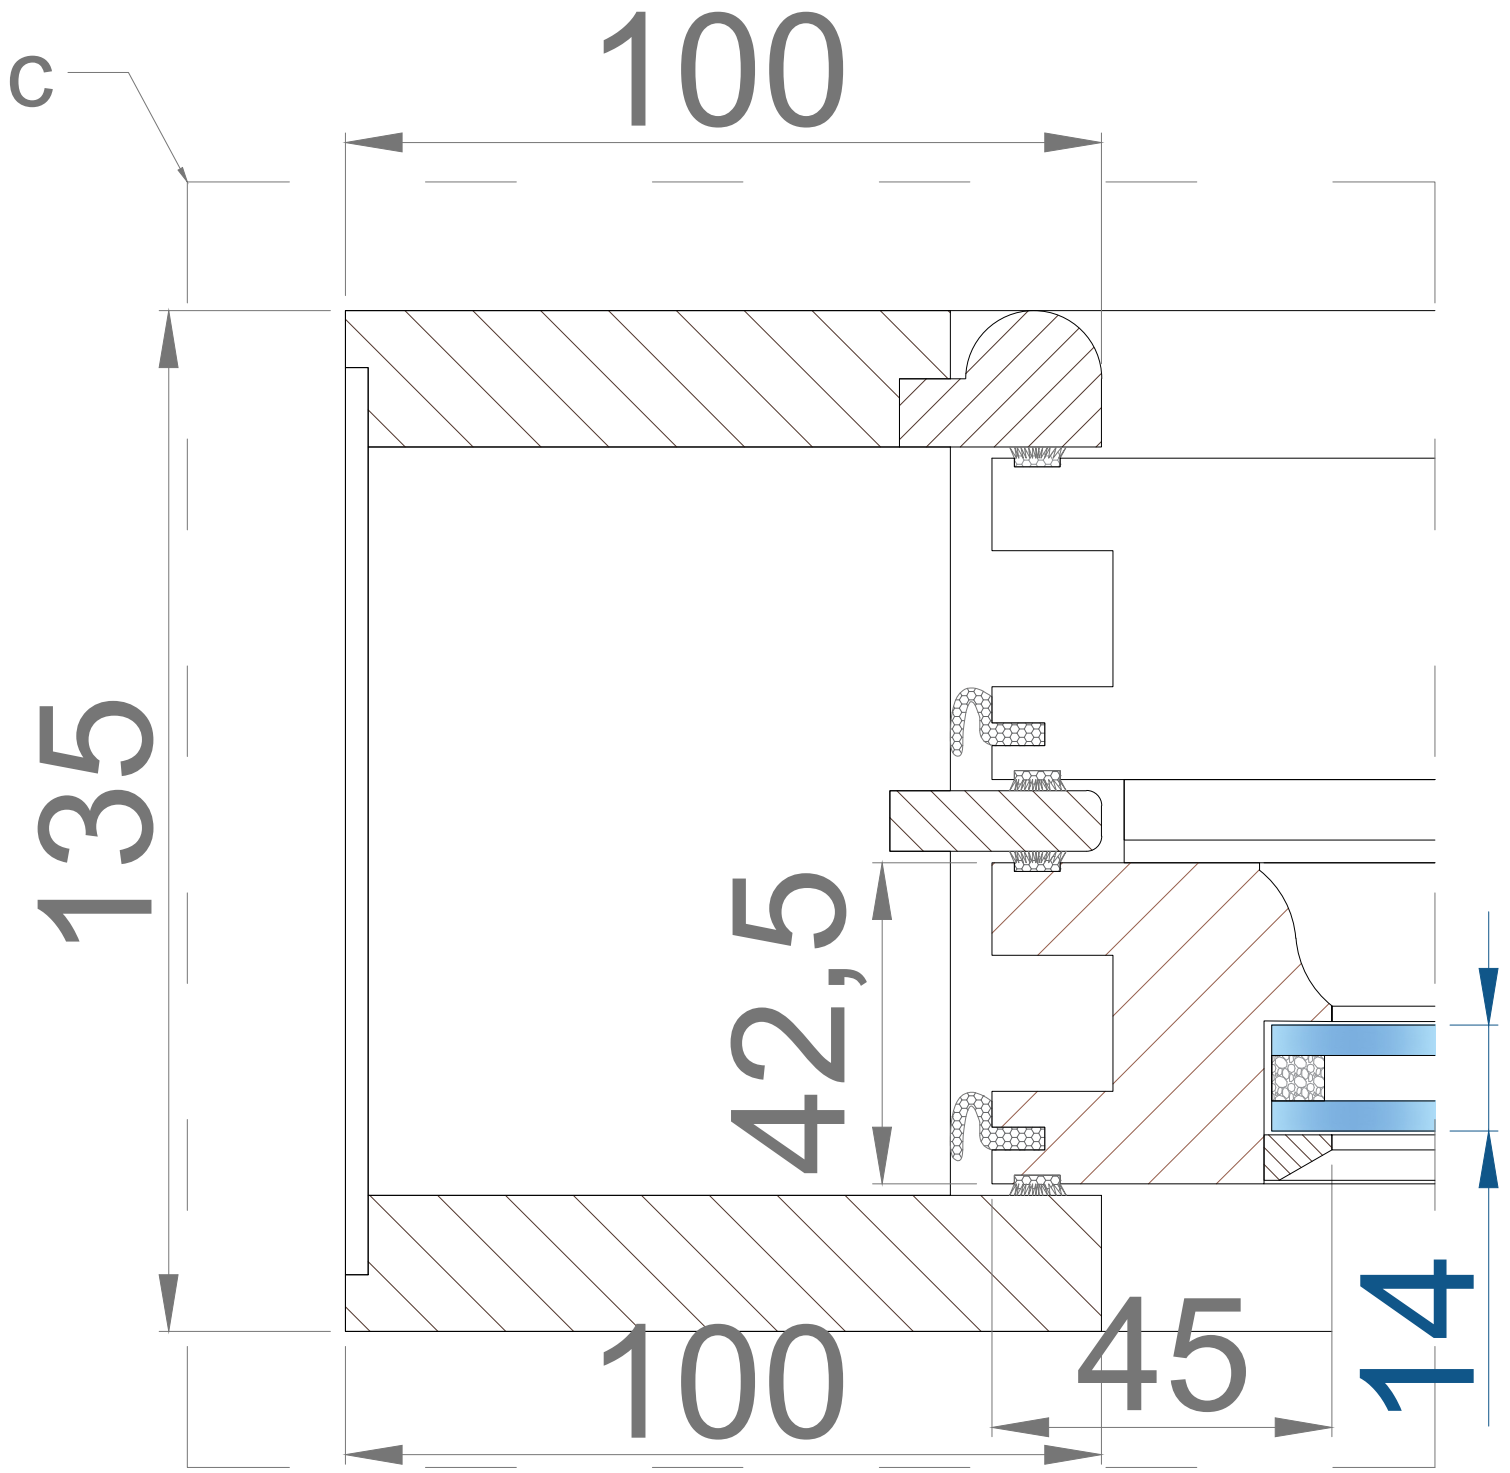


 <b>ESTIMUS</b> <a href="http://www.estimus.co.uk">www.estimus.co.uk</a>	PROJECT:	5 Lyme Street London NW1 0EH United Kingdom	
	TITLE:	WINDOW DETAIL C	
	DATE:	27,02,2026	Drawn: K. A.
	SCALE:	1:1@ A4	Drawing No.: 1/D Rev. A

Front elevation  
EXISTING CASEMENT WINDOW  
FITTEX IN TO SASH BOX FRAME  
5 LYME STREET LONDON NW1 0EH  
United Kingdom

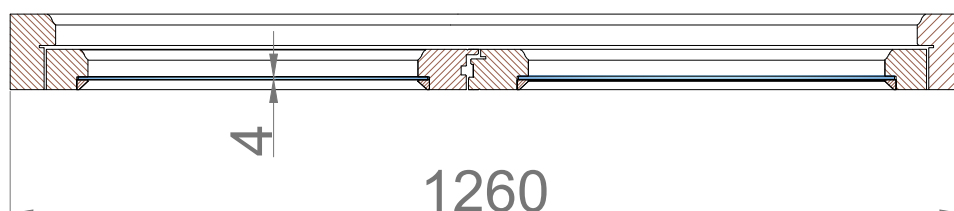

INSIDE

OUTSIDE

 www.estimus.co.uk	PROJECT:	5 Lyme Street London NW1 0EH United Kingdom	
	TITLE:	EXISTING WINDOW	
	DATE:	27,02,2026	Drawn: K. A.
	SCALE:	1:15@ A4	Drawing No.: 1/E