



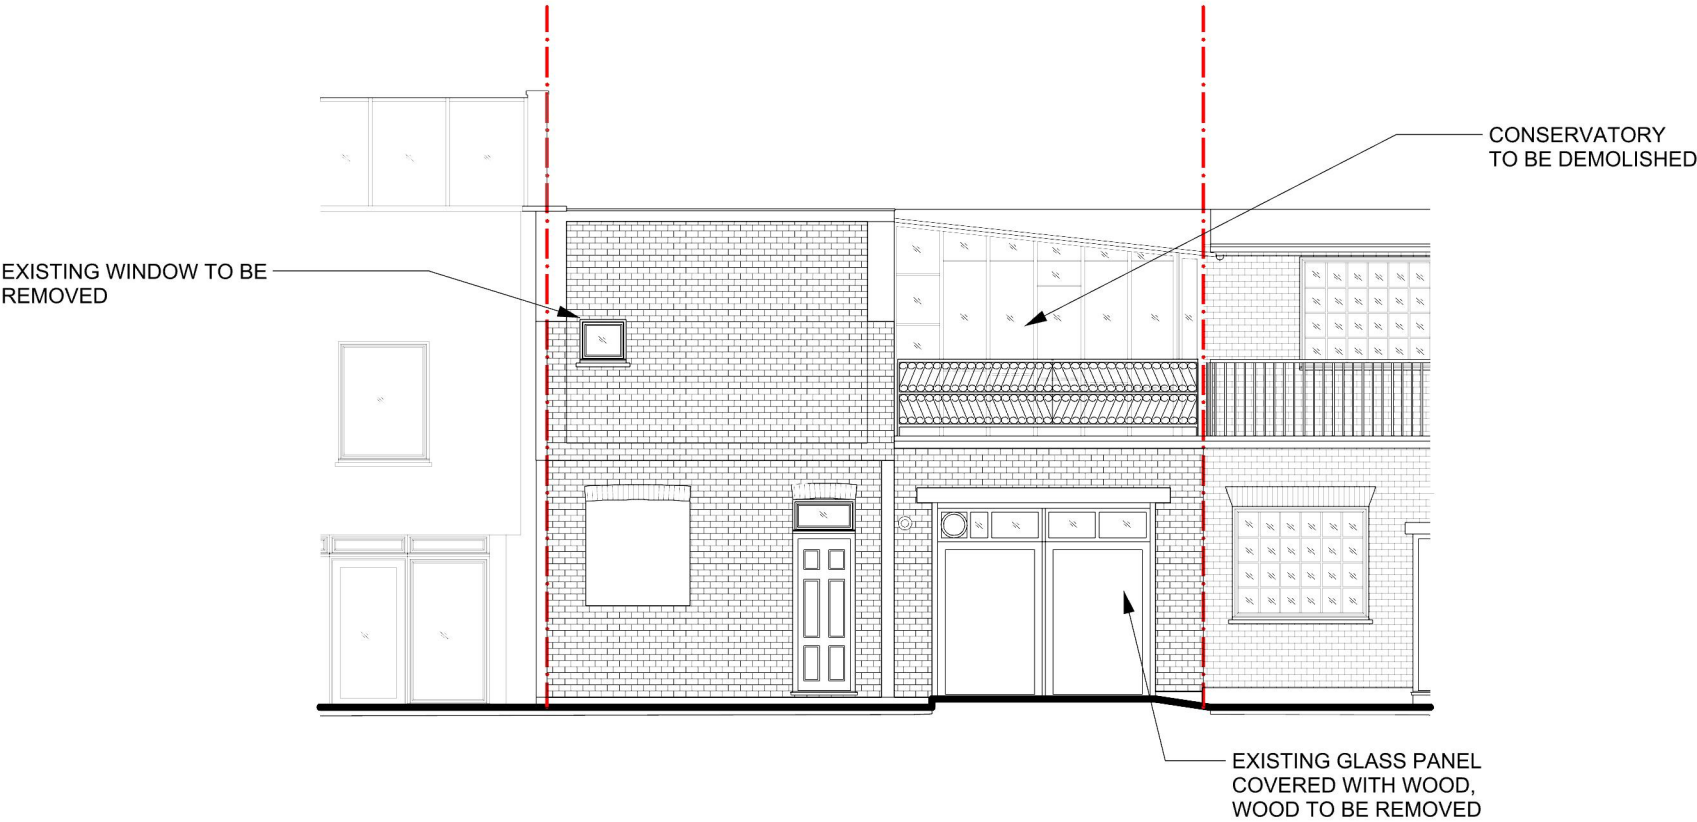

EXISTING FRONT ELEVATION
1:100 on A3

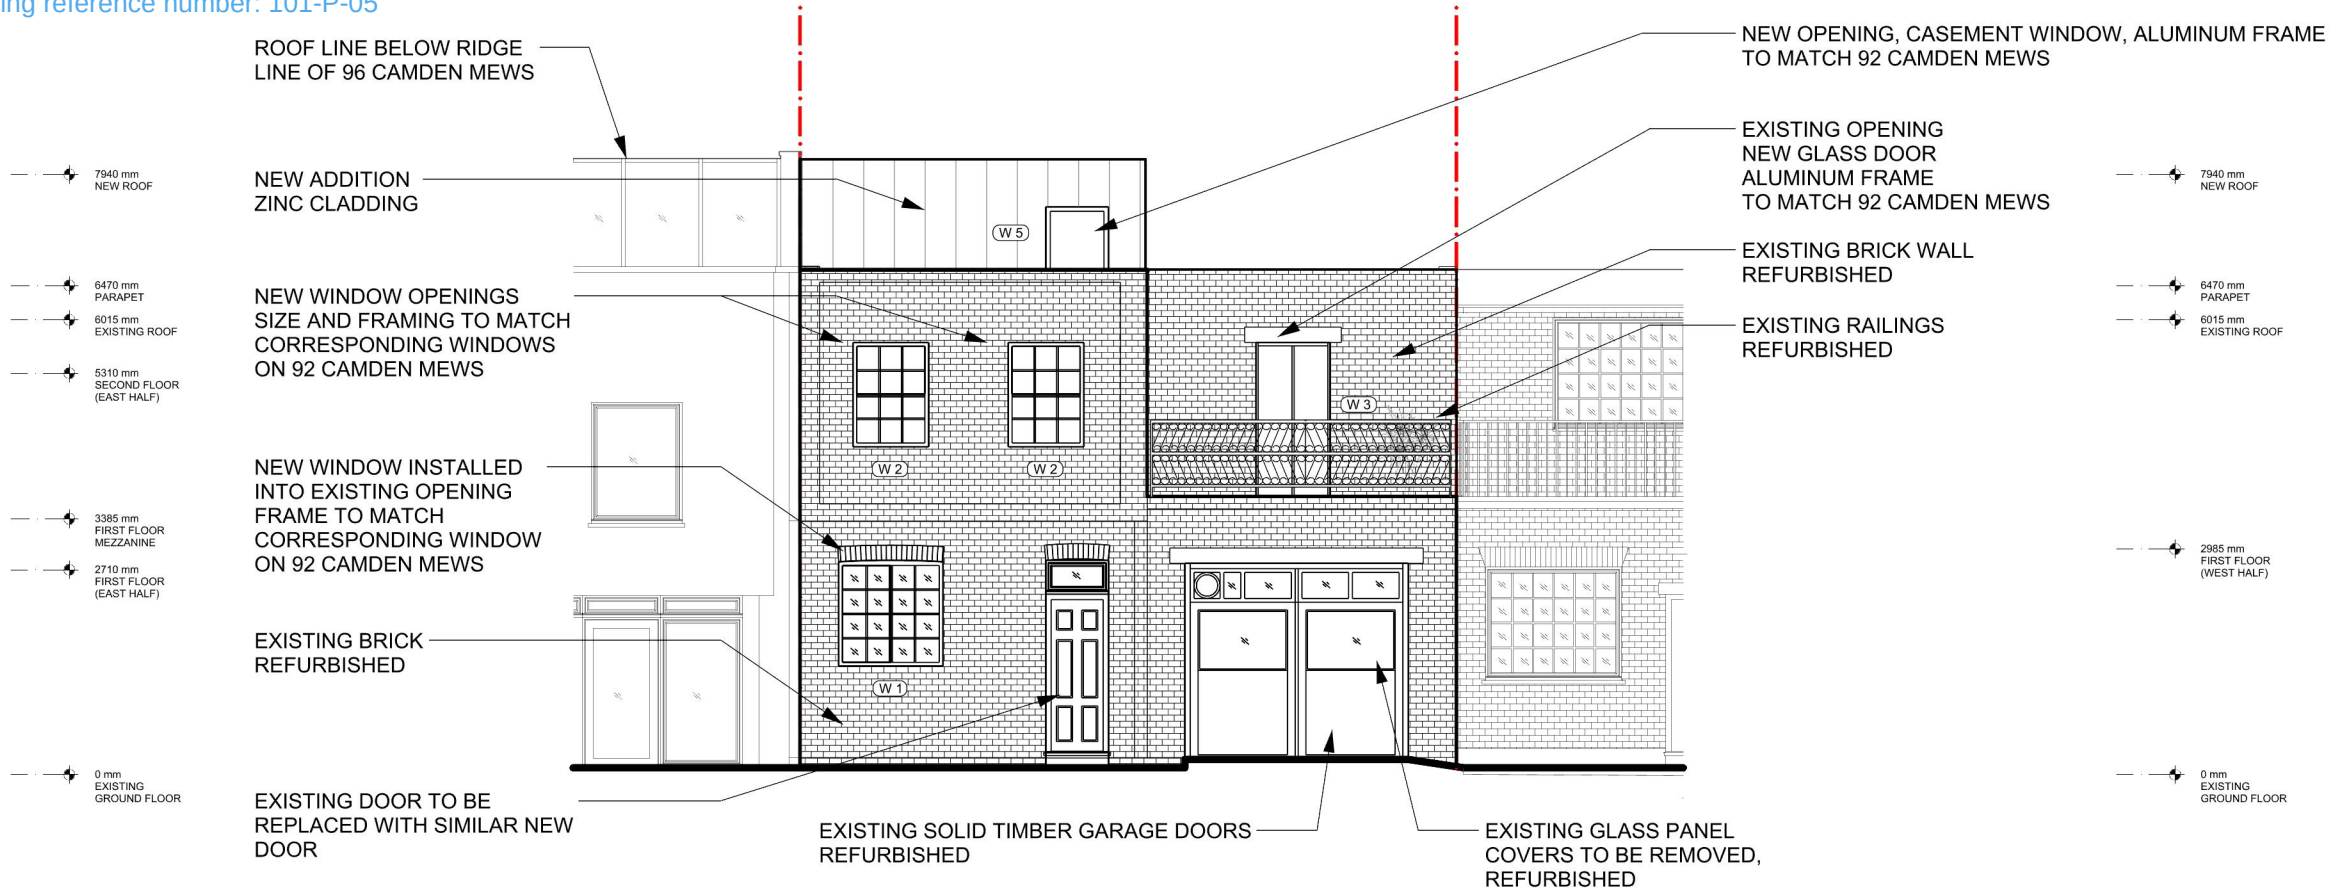

PROPOSED FRONT ELEVATION
1:100 on A3

© TUSK
ALL RIGHTS RESERVED. THE ABOVE DRAWINGS, DESIGNS, AND
IDEAS EMBODIED THEREIN ARE THE PROPERTY OF TUSK AND SHALL NOT
BE COPIED, REPRODUCED, DISCLOSED TO OTHERS, OR USED IN
CONNECTION WITH ANY WORK OTHER THAN THE SPECIFIED PROJECT FOR
WHICH THEY HAVE BEEN PREPARED, IN WHOLE OR IN PART, WITHOUT THE
PRIOR WRITTEN AUTHORIZATION OF TUSK.

DRAWING ISSUANCE

#	DATE	DESCRIPTION	CHK
	20/08/25	PLANNING COMM	ES/TJ

CONSULTANTS

STRUCTURAL ENGINEER:


HALSTEADS
CONSTRUCTION CONSULTANTS
1 ANTHENAUM ROAD, WHETSTONE
LONDON N20 9AA

DESIGN ARCHITECT

TUSK
INFO@TUSK.ARCHI

94 CAMDEN MEWS
LONDON NW1 9AG, UK

KEY PLAN

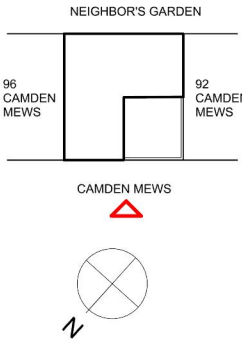

DOB NOW NO.


PROJECT NO.

DRAWN BY
SM


SCALE (22x34)
1:100
A3 paper

EXISTING, PROPOSED
FRONT ELEVATIONS


DESIGN SET: NOT FOR CONSTRUCTION

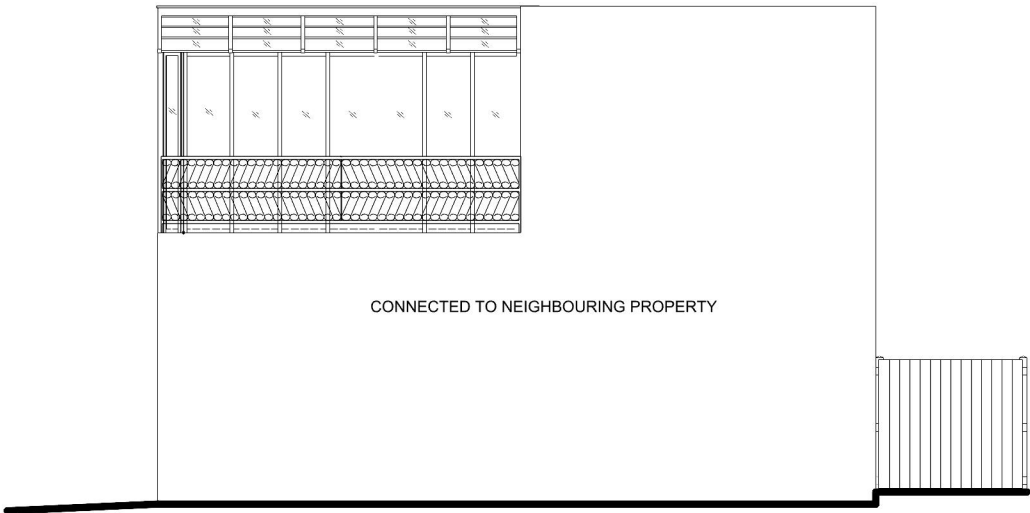

EXISTING SIDE ELEVATION
1:100 on A3

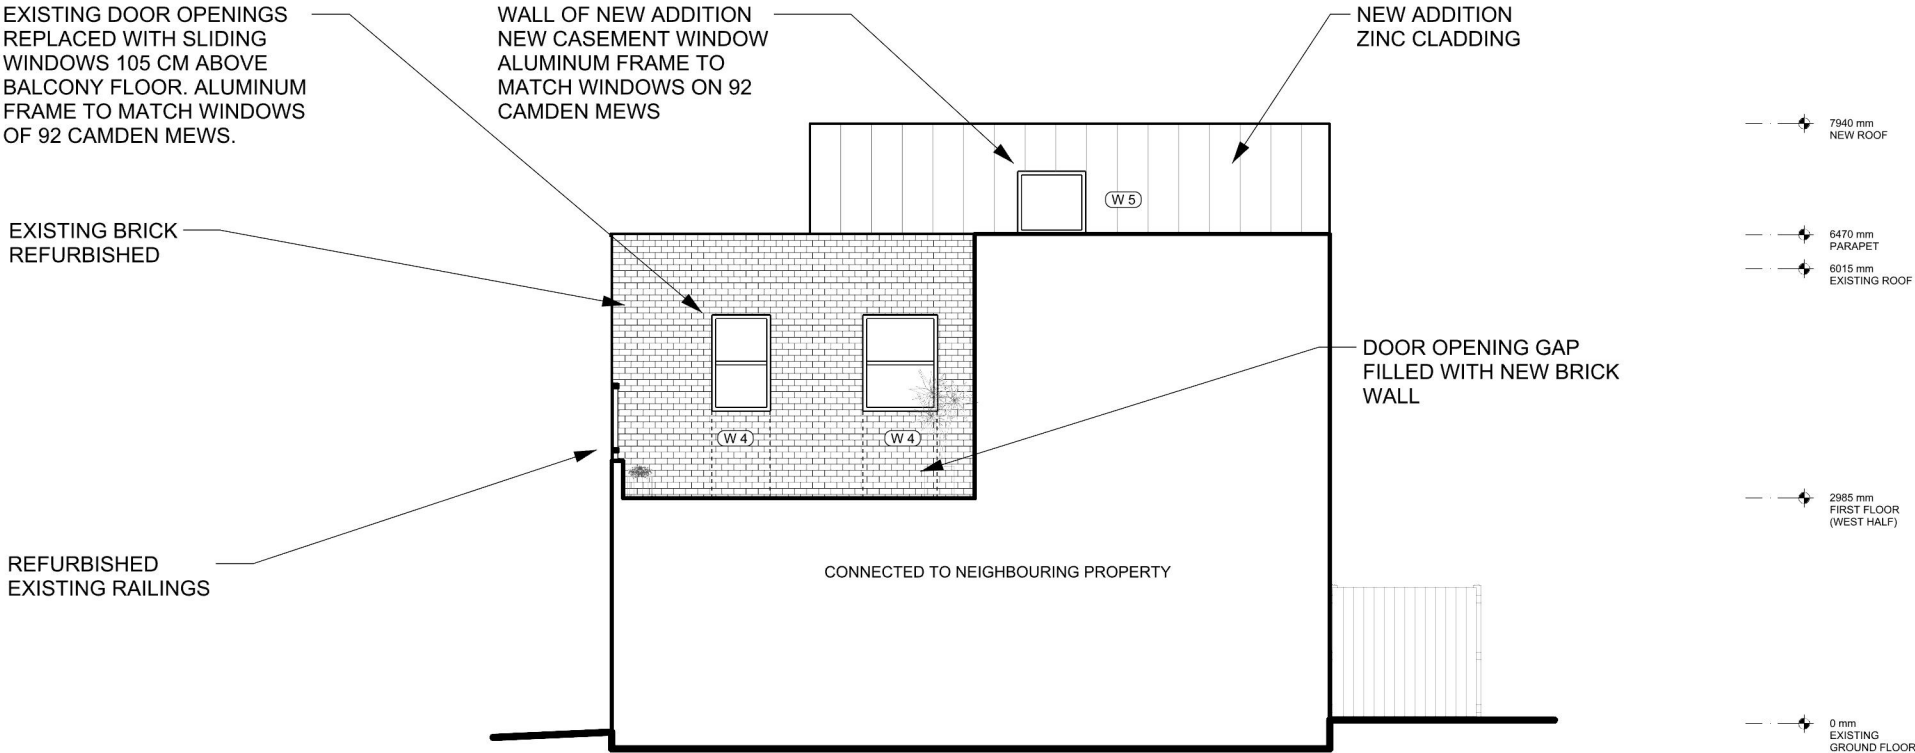

PROPOSED SIDE ELEVATION
1:100 on A3

 

© TUSK
ALL RIGHTS RESERVED. THE ABOVE DRAWINGS, DESIGNS, AND
IDEAS EMBODIED THEREIN ARE THE PROPERTY OF TUSK AND SHALL NOT
BE COPIED, REPRODUCED, DISCLOSED TO OTHERS, OR USED IN
CONNECTION WITH ANY WORK OTHER THAN THE SPECIFIED PROJECT FOR
WHICH THEY HAVE BEEN PREPARED, IN WHOLE OR IN PART, WITHOUT THE
PRIOR WRITTEN AUTHORIZATION OF TUSK.

DRAWING ISSUANCE

#	DATE	DESCRIPTION	CHK
	20/08/25	PLANNING COMM	ES/TJ

CONSULTANTS

STRUCTURAL ENGINEER:


HALSTEADS
CONSTRUCTION CONSULTANTS
1 ANTHENAUM ROAD, WHETSTONE
LONDON N20 9AA

DESIGN ARCHITECT

TUSK
INFO@TUSK.ARCHI

94 CAMDEN MEWS
LONDON NW1 9AG, UK

KEY PLAN

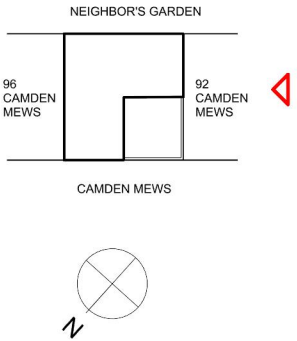

DOB NOW NO.

PROJECT NO.



DRAWN BY
SM

SCALE (22x34)
1:100
A3 paper

EXISTING, PROPOSED
SIDE ELEVATIONS

PAGE NO. 7

DESIGN SET: NOT FOR CONSTRUCTION

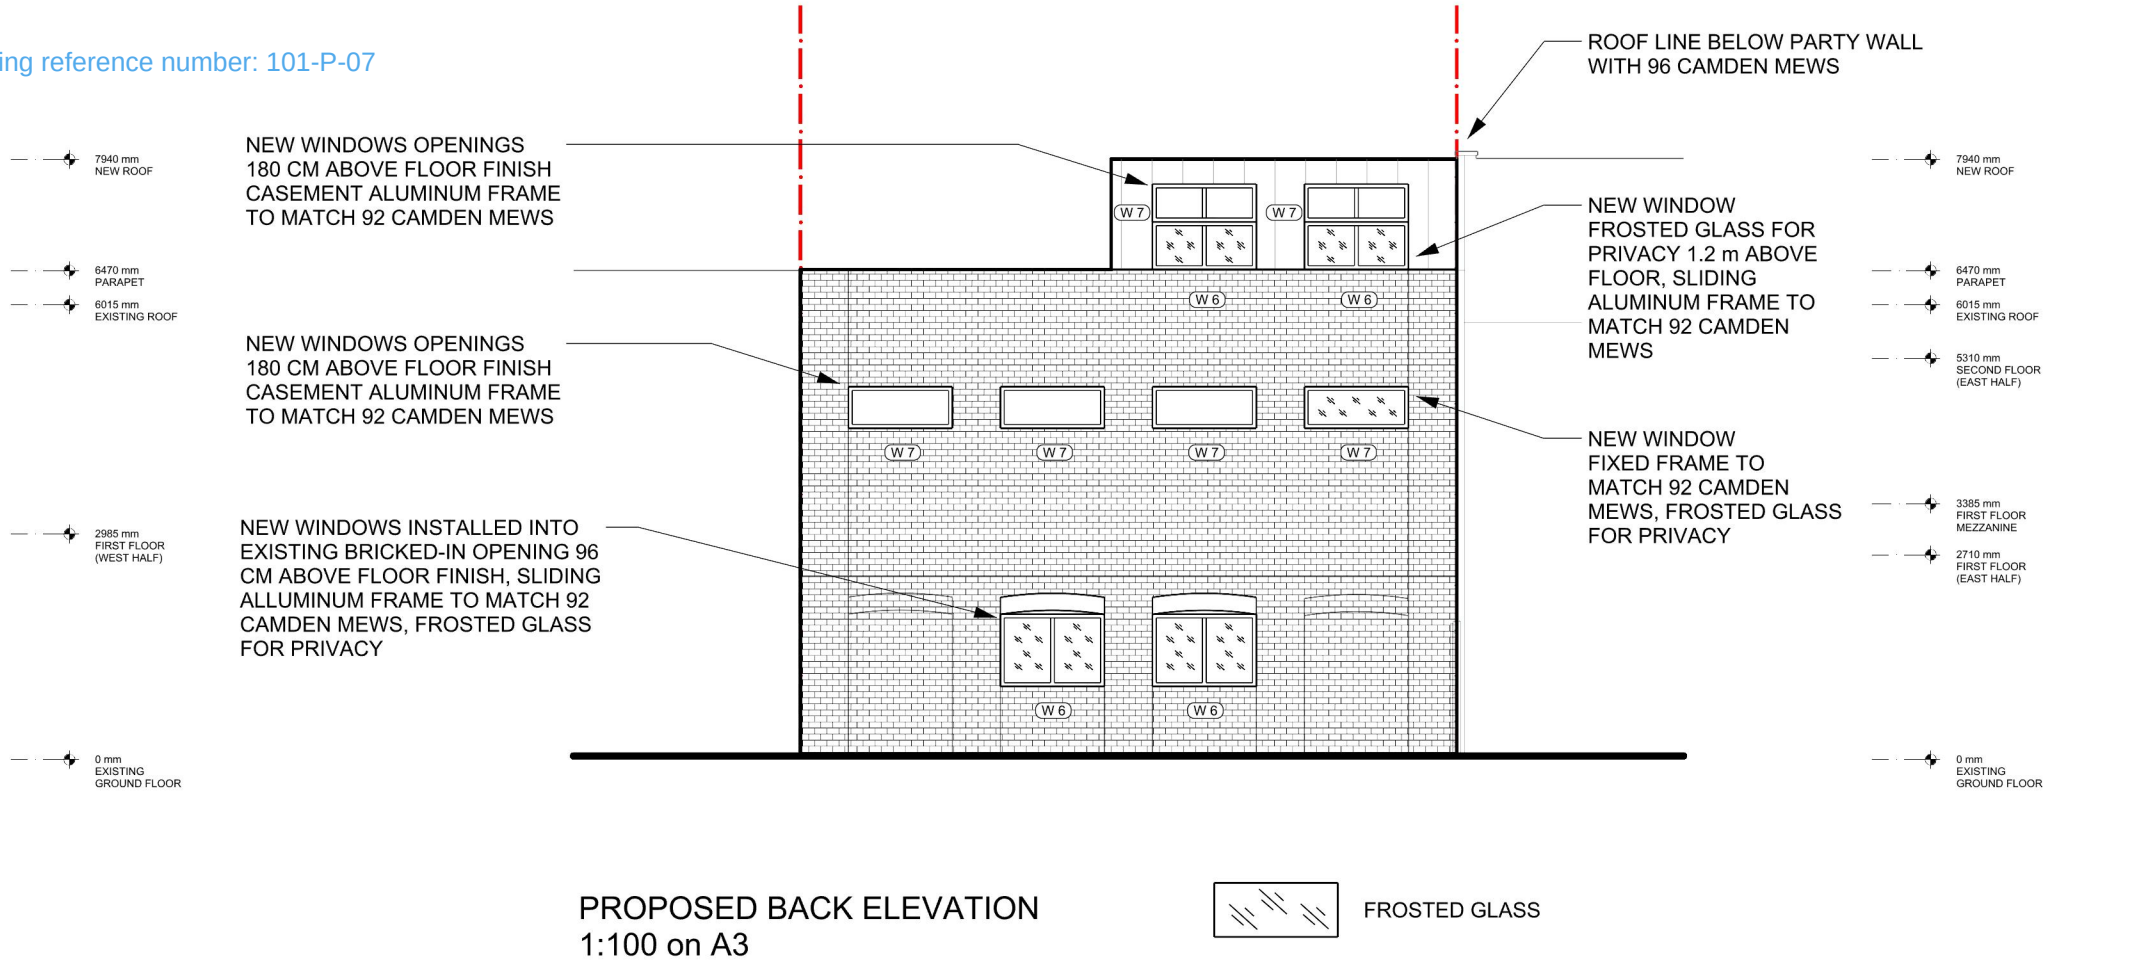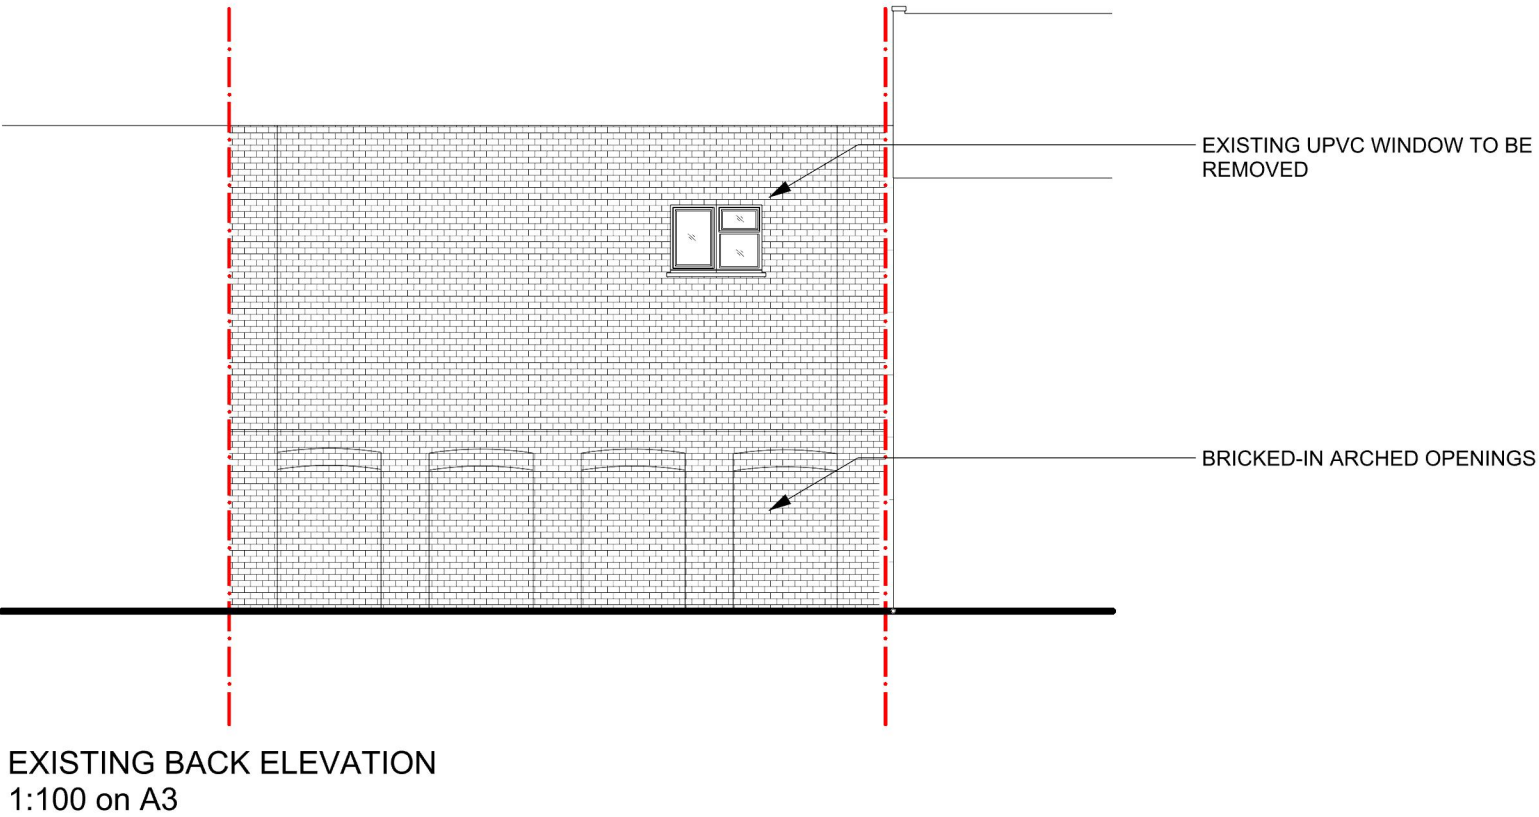

© TUSK
ALL RIGHTS RESERVED. THE ABOVE DRAWINGS, DESIGNS, AND
IDEAS EMBODIED THEREIN ARE THE PROPERTY OF TUSK AND SHALL NOT
BE COPIED, REPRODUCED, DISCLOSED TO OTHERS, OR USED IN
CONNECTION WITH ANY WORK OTHER THAN THE SPECIFIED PROJECT FOR
WHICH THEY HAVE BEEN PREPARED, IN WHOLE OR IN PART, WITHOUT THE
PRIOR WRITTEN AUTHORIZATION OF TUSK.

DRAWING ISSUANCE

#	DATE	DESCRIPTION	CHK
	20/08/25	PLANNING COMM	ES/TJ

CONSULTANTS

STRUCTURAL ENGINEER:


HALSTEADS
CONSTRUCTION CONSULTANTS
1 ANTENAEUM ROAD, WHETSTONE
LONDON N20 9AA

DESIGN ARCHITECT

TUSK
INFO@TUSK.ARCHI

94 CAMDEN MEWS
LONDON NW1 9AG, UK

KEY PLAN

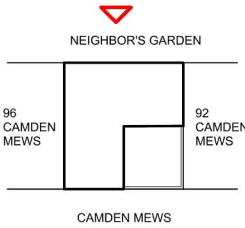

DOB NOW NO.


PROJECT NO.

DRAWN BY
SM


SCALE (22x34)
1:100
A3 paper

EXISTING, PROPOSED
BACK ELEVATIONS

DESIGN SET: NOT FOR CONSTRUCTION

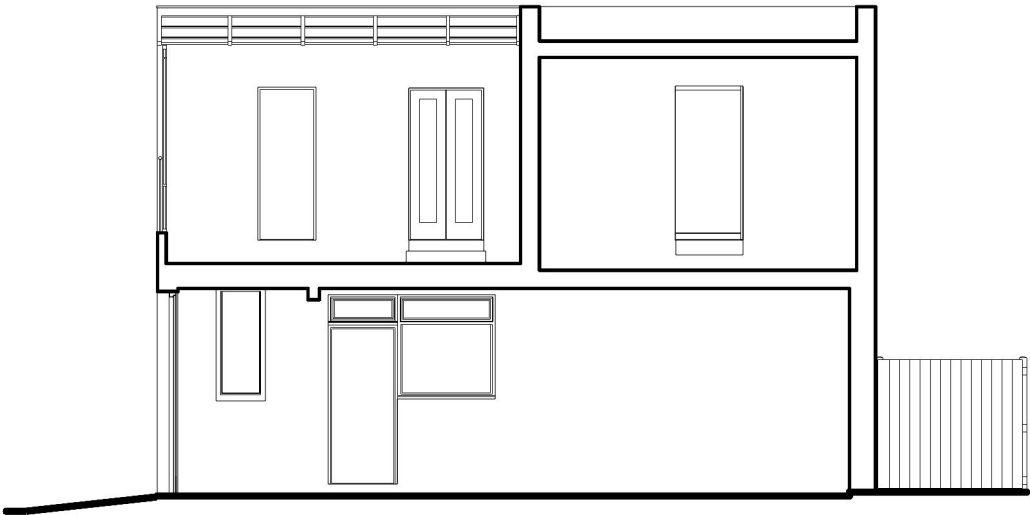

EXISTING SECTION B-B
1:100 on A3

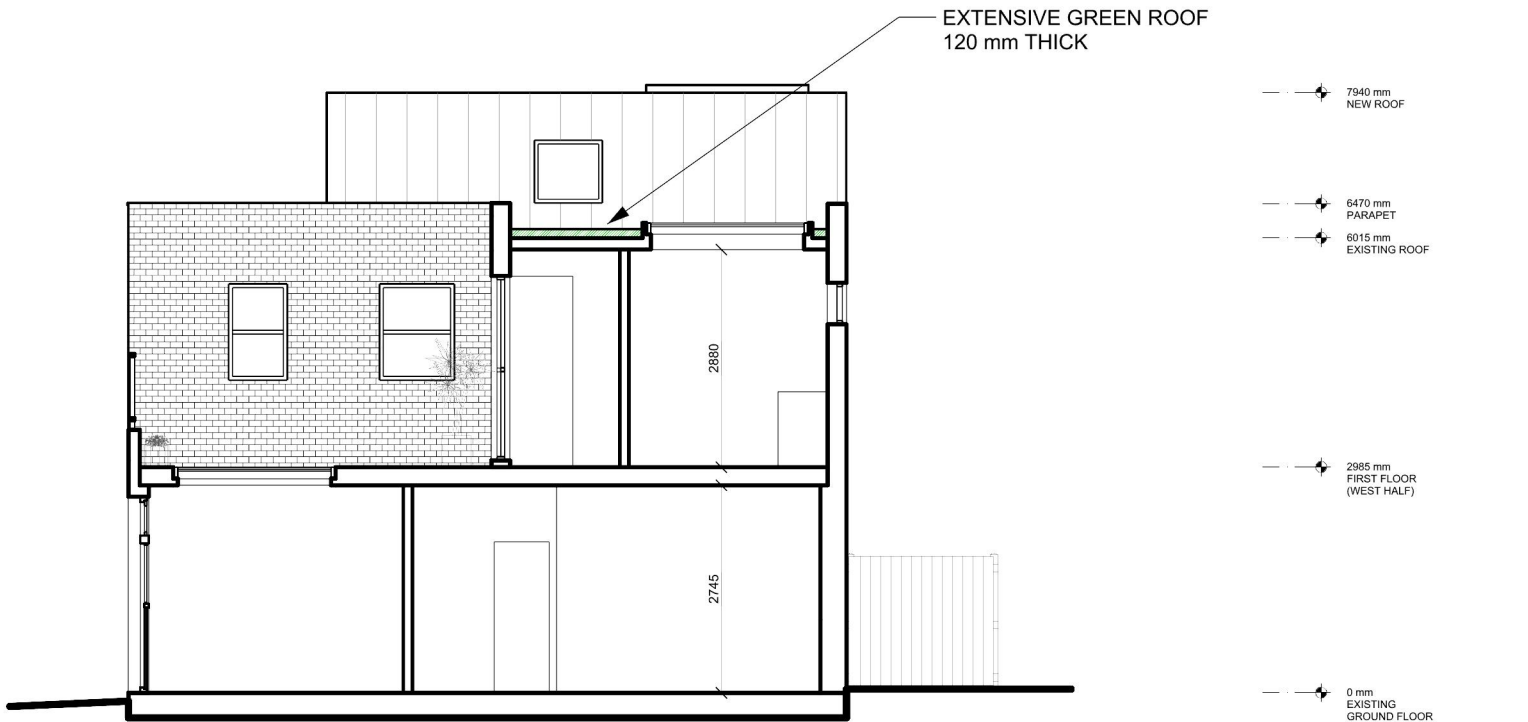

PROPOSED SECTION D-D
1:100 on A3



© TUSK
ALL RIGHTS RESERVED. THE ABOVE DRAWINGS, DESIGNS, AND
IDEAS EMBODIED THEREIN ARE THE PROPERTY OF TUSK AND SHALL NOT
BE COPIED, REPRODUCED, DISCLOSED TO OTHERS, OR USED IN
CONNECTION WITH ANY WORK OTHER THAN THE SPECIFIED PROJECT FOR
WHICH THEY HAVE BEEN PREPARED, IN WHOLE OR IN PART, WITHOUT THE
PRIOR WRITTEN AUTHORIZATION OF TUSK.

DRAWING ISSUANCE

#	DATE	DESCRIPTION	CHK
	20/08/25	PLANNING COMM	ES/TJ

CONSULTANTS

STRUCTURAL ENGINEER:


HALSTEADS
CONSTRUCTION CONSULTANTS
1 ANTHENAUM ROAD, WHETSTONE
LONDON N20 9AA

DESIGN ARCHITECT

TUSK
INFO@TUSK.ARCHI

94 CAMDEN MEWS
LONDON NW1 9AG, UK

KEY PLAN

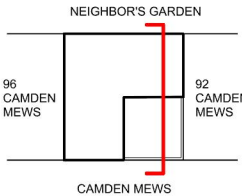

DOB NOW NO.


PROJECT NO.

DRAWN BY
SM

SCALE (22x34)
1:100
A3 paper

EXISTING SECTION B-B,
PROPOSED SECTION D-D


DESIGN SET: NOT FOR CONSTRUCTION

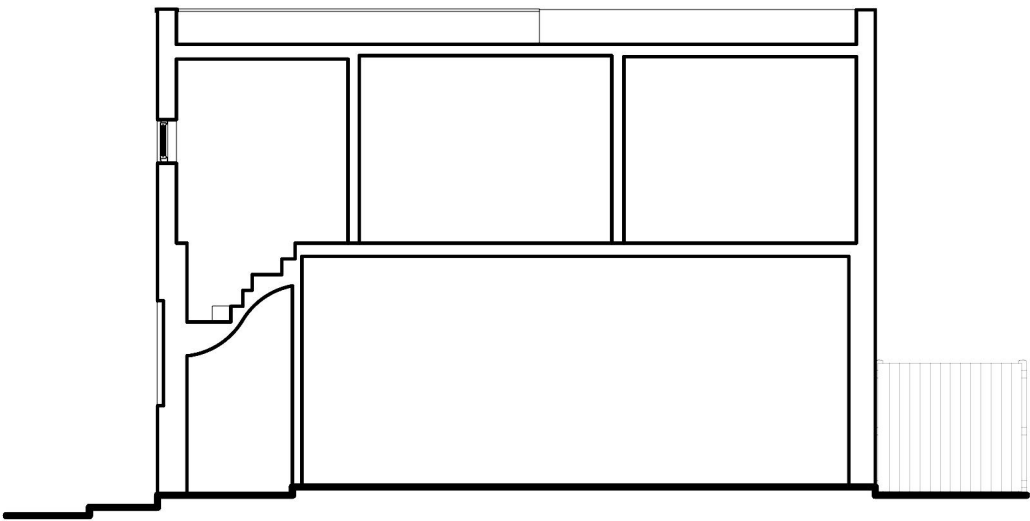

EXISTING SECTION A-A
1:100 on A3

EXTENSIVE GREEN ROOF
120 mm THICK

NOTE: PART OF FIRST
FLOOR AND EXISTING
ROOF LOWERED TO
ACCOMODATE CEILING
HEIGHT OF ADDITION

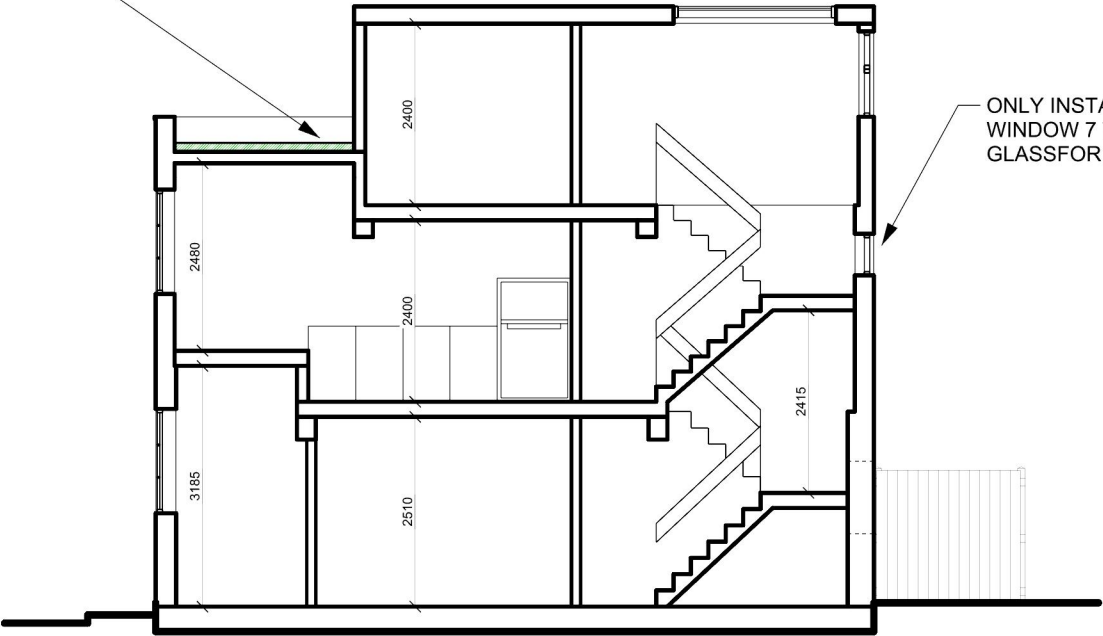

PROPOSED SECTION C-C
1:100 on A3



© TUSK
ALL RIGHTS RESERVED. THE ABOVE DRAWINGS, DESIGNS, AND
IDEAS EMBODIED THEREIN ARE THE PROPERTY OF TUSK AND SHALL NOT
BE COPIED, REPRODUCED, DISCLOSED TO OTHERS, OR USED IN
CONNECTION WITH ANY WORK OTHER THAN THE SPECIFIED PROJECT FOR
WHICH THEY HAVE BEEN PREPARED, IN WHOLE OR IN PART, WITHOUT THE
PRIOR WRITTEN AUTHORIZATION OF TUSK.

DRAWING ISSUANCE

#	DATE	DESCRIPTION	CHK
	20/08/25	PLANNING COMM	ES/TJ

CONSULTANTS

STRUCTURAL ENGINEER:


HALSTEADS
CONSTRUCTION CONSULTANTS
1 ANTHENAUM ROAD, WHETSTONE
LONDON N20 9AA

DESIGN ARCHITECT

TUSK
INFO@TUSK.ARCHI

94 CAMDEN MEWS
LONDON NW1 9AG, UK

KEY PLAN

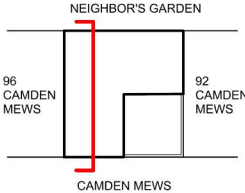

DOB NOW NO.

PROJECT NO.

DRAWN BY
SM

SCALE (22x34)
1:100
A3 paper

EXISTING SECTION A-A,
PROPOSED SECTION C-C

PAGE NO. 10

DESIGN SET: NOT FOR CONSTRUCTION