


Rev.	Date	By	Description

Do not scale from this drawing All dimensions to be checked on site
 Notify the Architect immediately of any discrepancies
 This drawing remains the copyright of the Architect
AAB architects
 Studio 39, Bickerton House, 25 Bickerton Road, London N19 5JT
 Tel 020 7281 8955 mail@aabarchitects.co.uk www.aabarchitects.co.uk

30 OAKESHOTT AVENUE, N6 6NS
 DRAWING : PROPOSED GROUND FLOOR PLAN
 SCALE : 1:50 at A3
 DATE : 09.12.24

JOB NO.	SERIES	NO.	REV
386	1	01	-

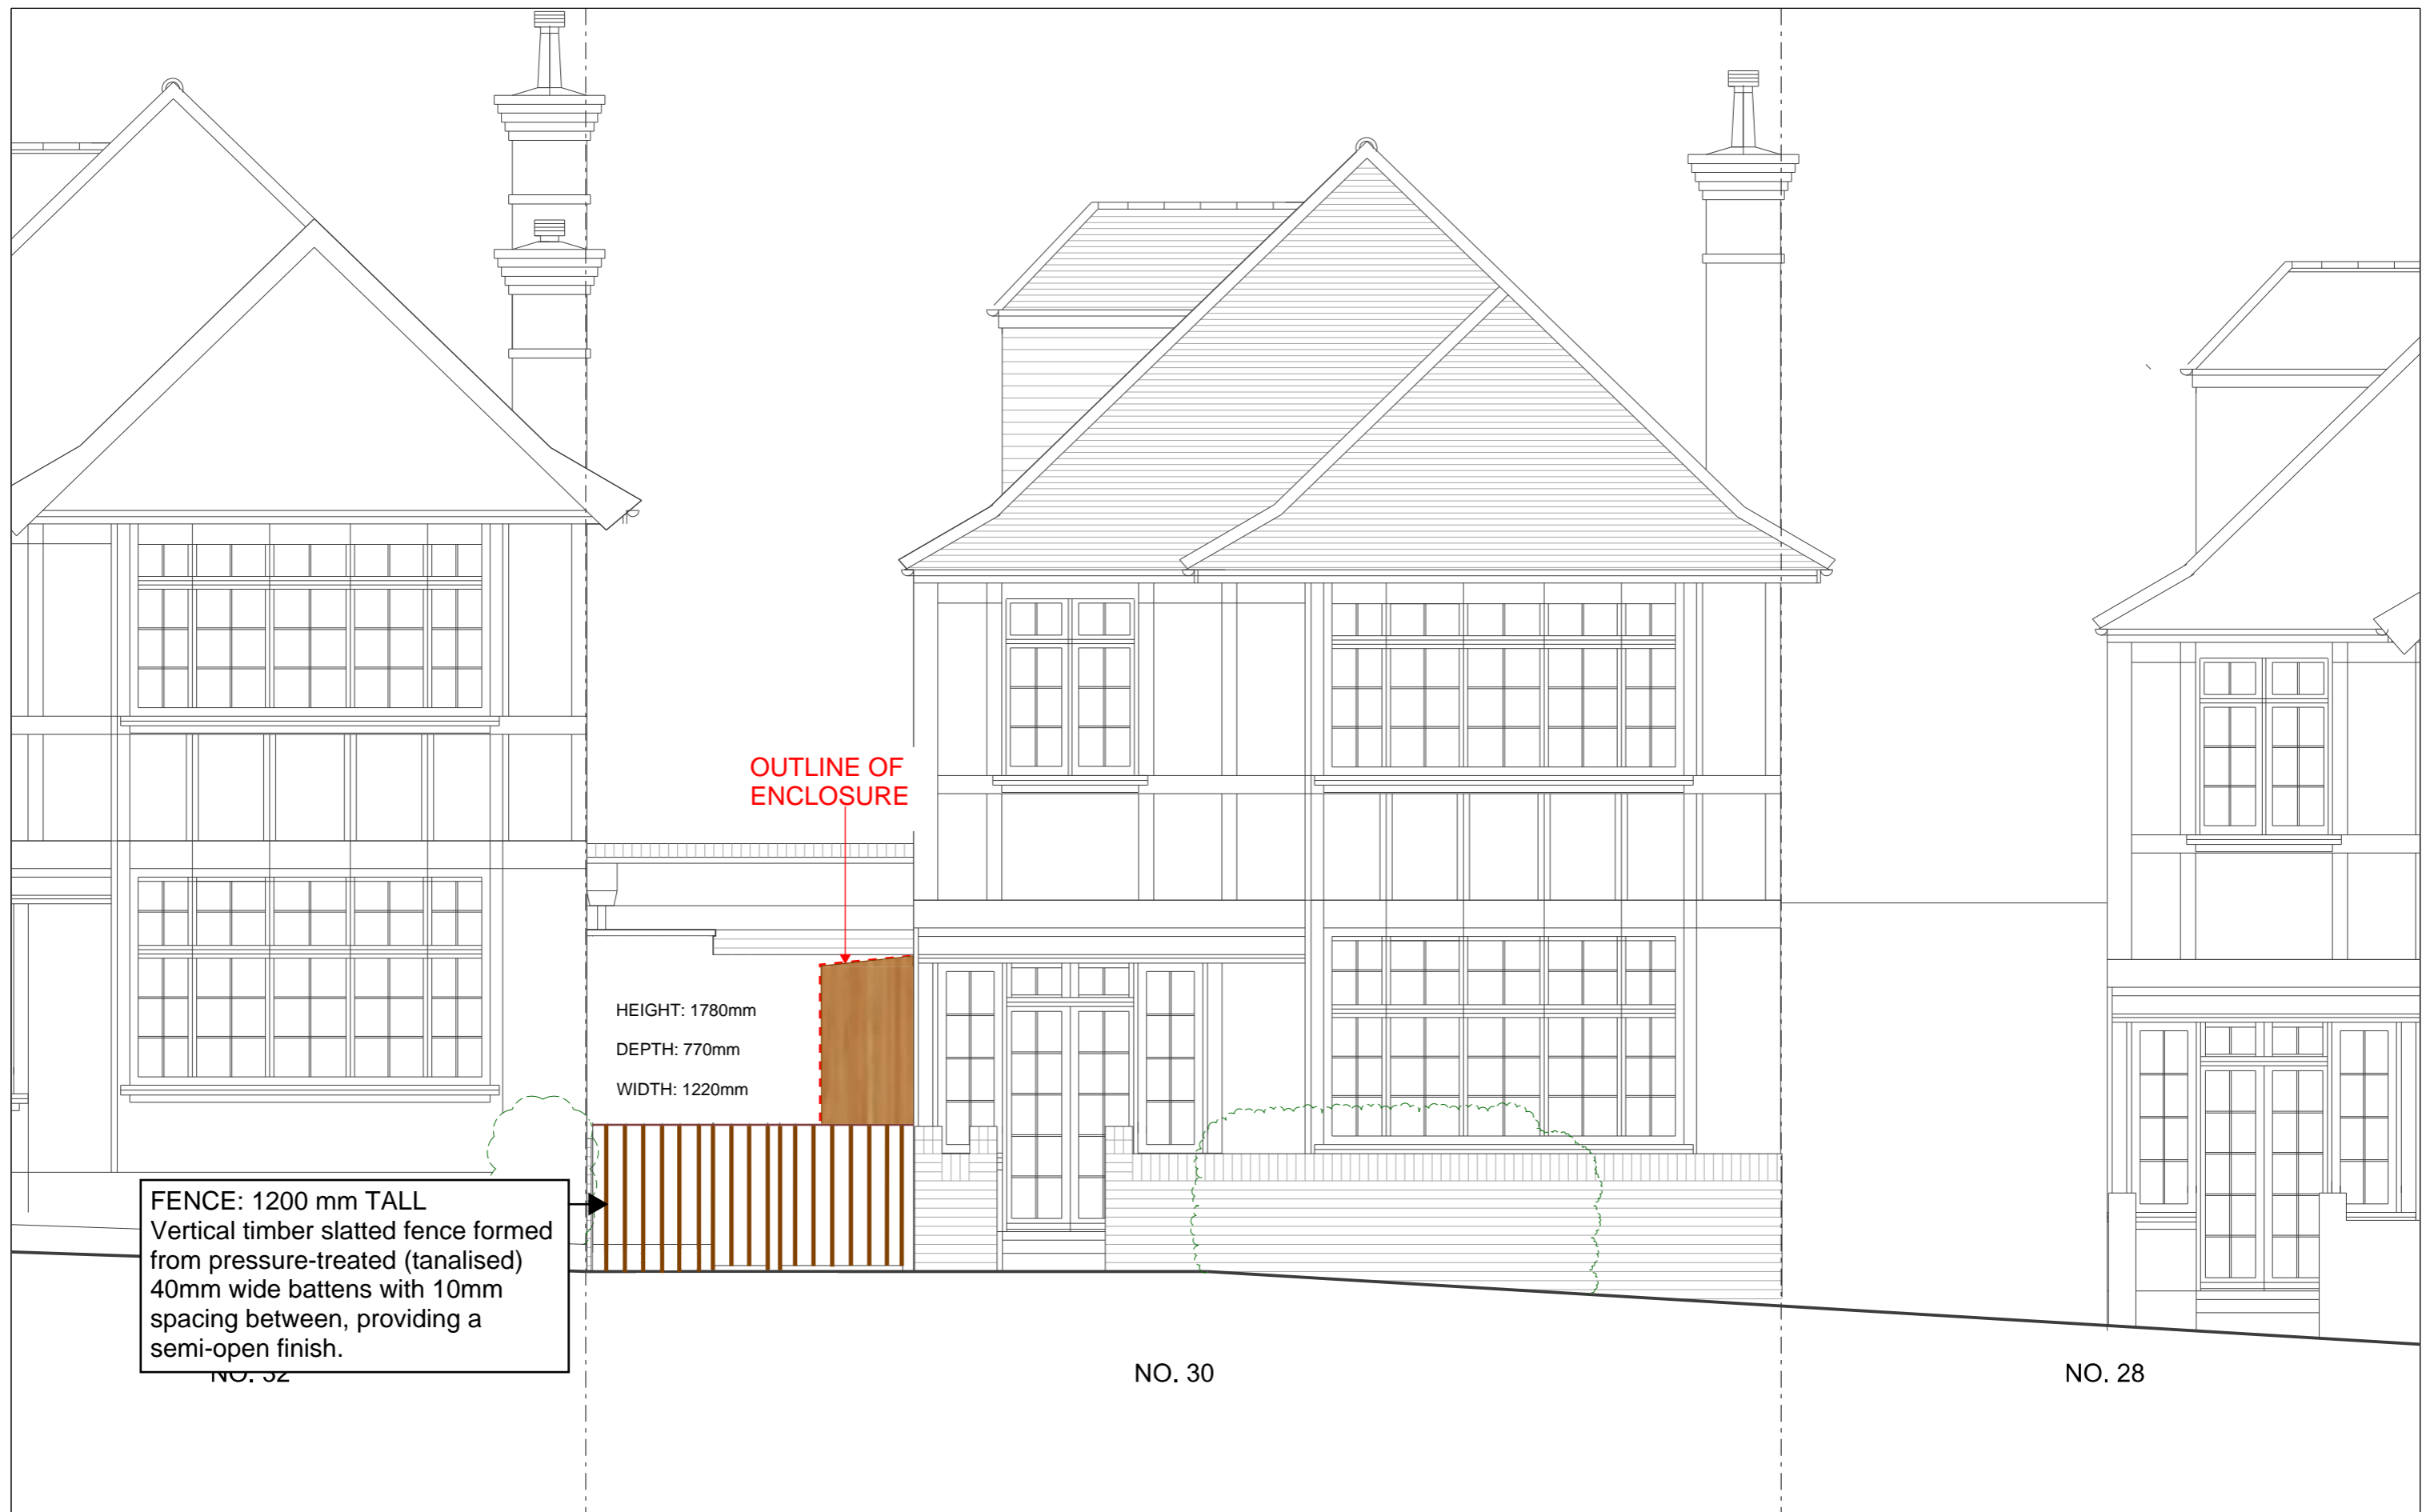

FENCE: 1200 mm TALL
 Vertical timber slatted fence formed from pressure-treated (tanalised) 40mm wide battens with 10mm spacing between, providing a semi-open finish.

OUTLINE OF ENCLOSURE

HEIGHT: 1780mm
 DEPTH: 770mm
 WIDTH: 1220mm

NO. 30


NO. 28

Rev.	Date	By	Description

Do not scale from this drawing All dimensions to be checked on site
 Notify the Architect immediately of any discrepancies
 This drawing remains the copyright of the Architect
AAB architects
 Studio 39, Bickerton House, 25 Bickerton Road, London N19 5JT
 Tel 020 7281 8955 mail@aabarchitects.co.uk www.aabarchitects.co.uk

30 OAKESHOTT AVENUE, N6 6NS
 DRAWING : PROPOSED ELEVATION FRONT
 SCALE : 1:50 at A3
 DATE : 09.12.24

JOB NO.	SERIES	NO.	REV
386	3	01	-

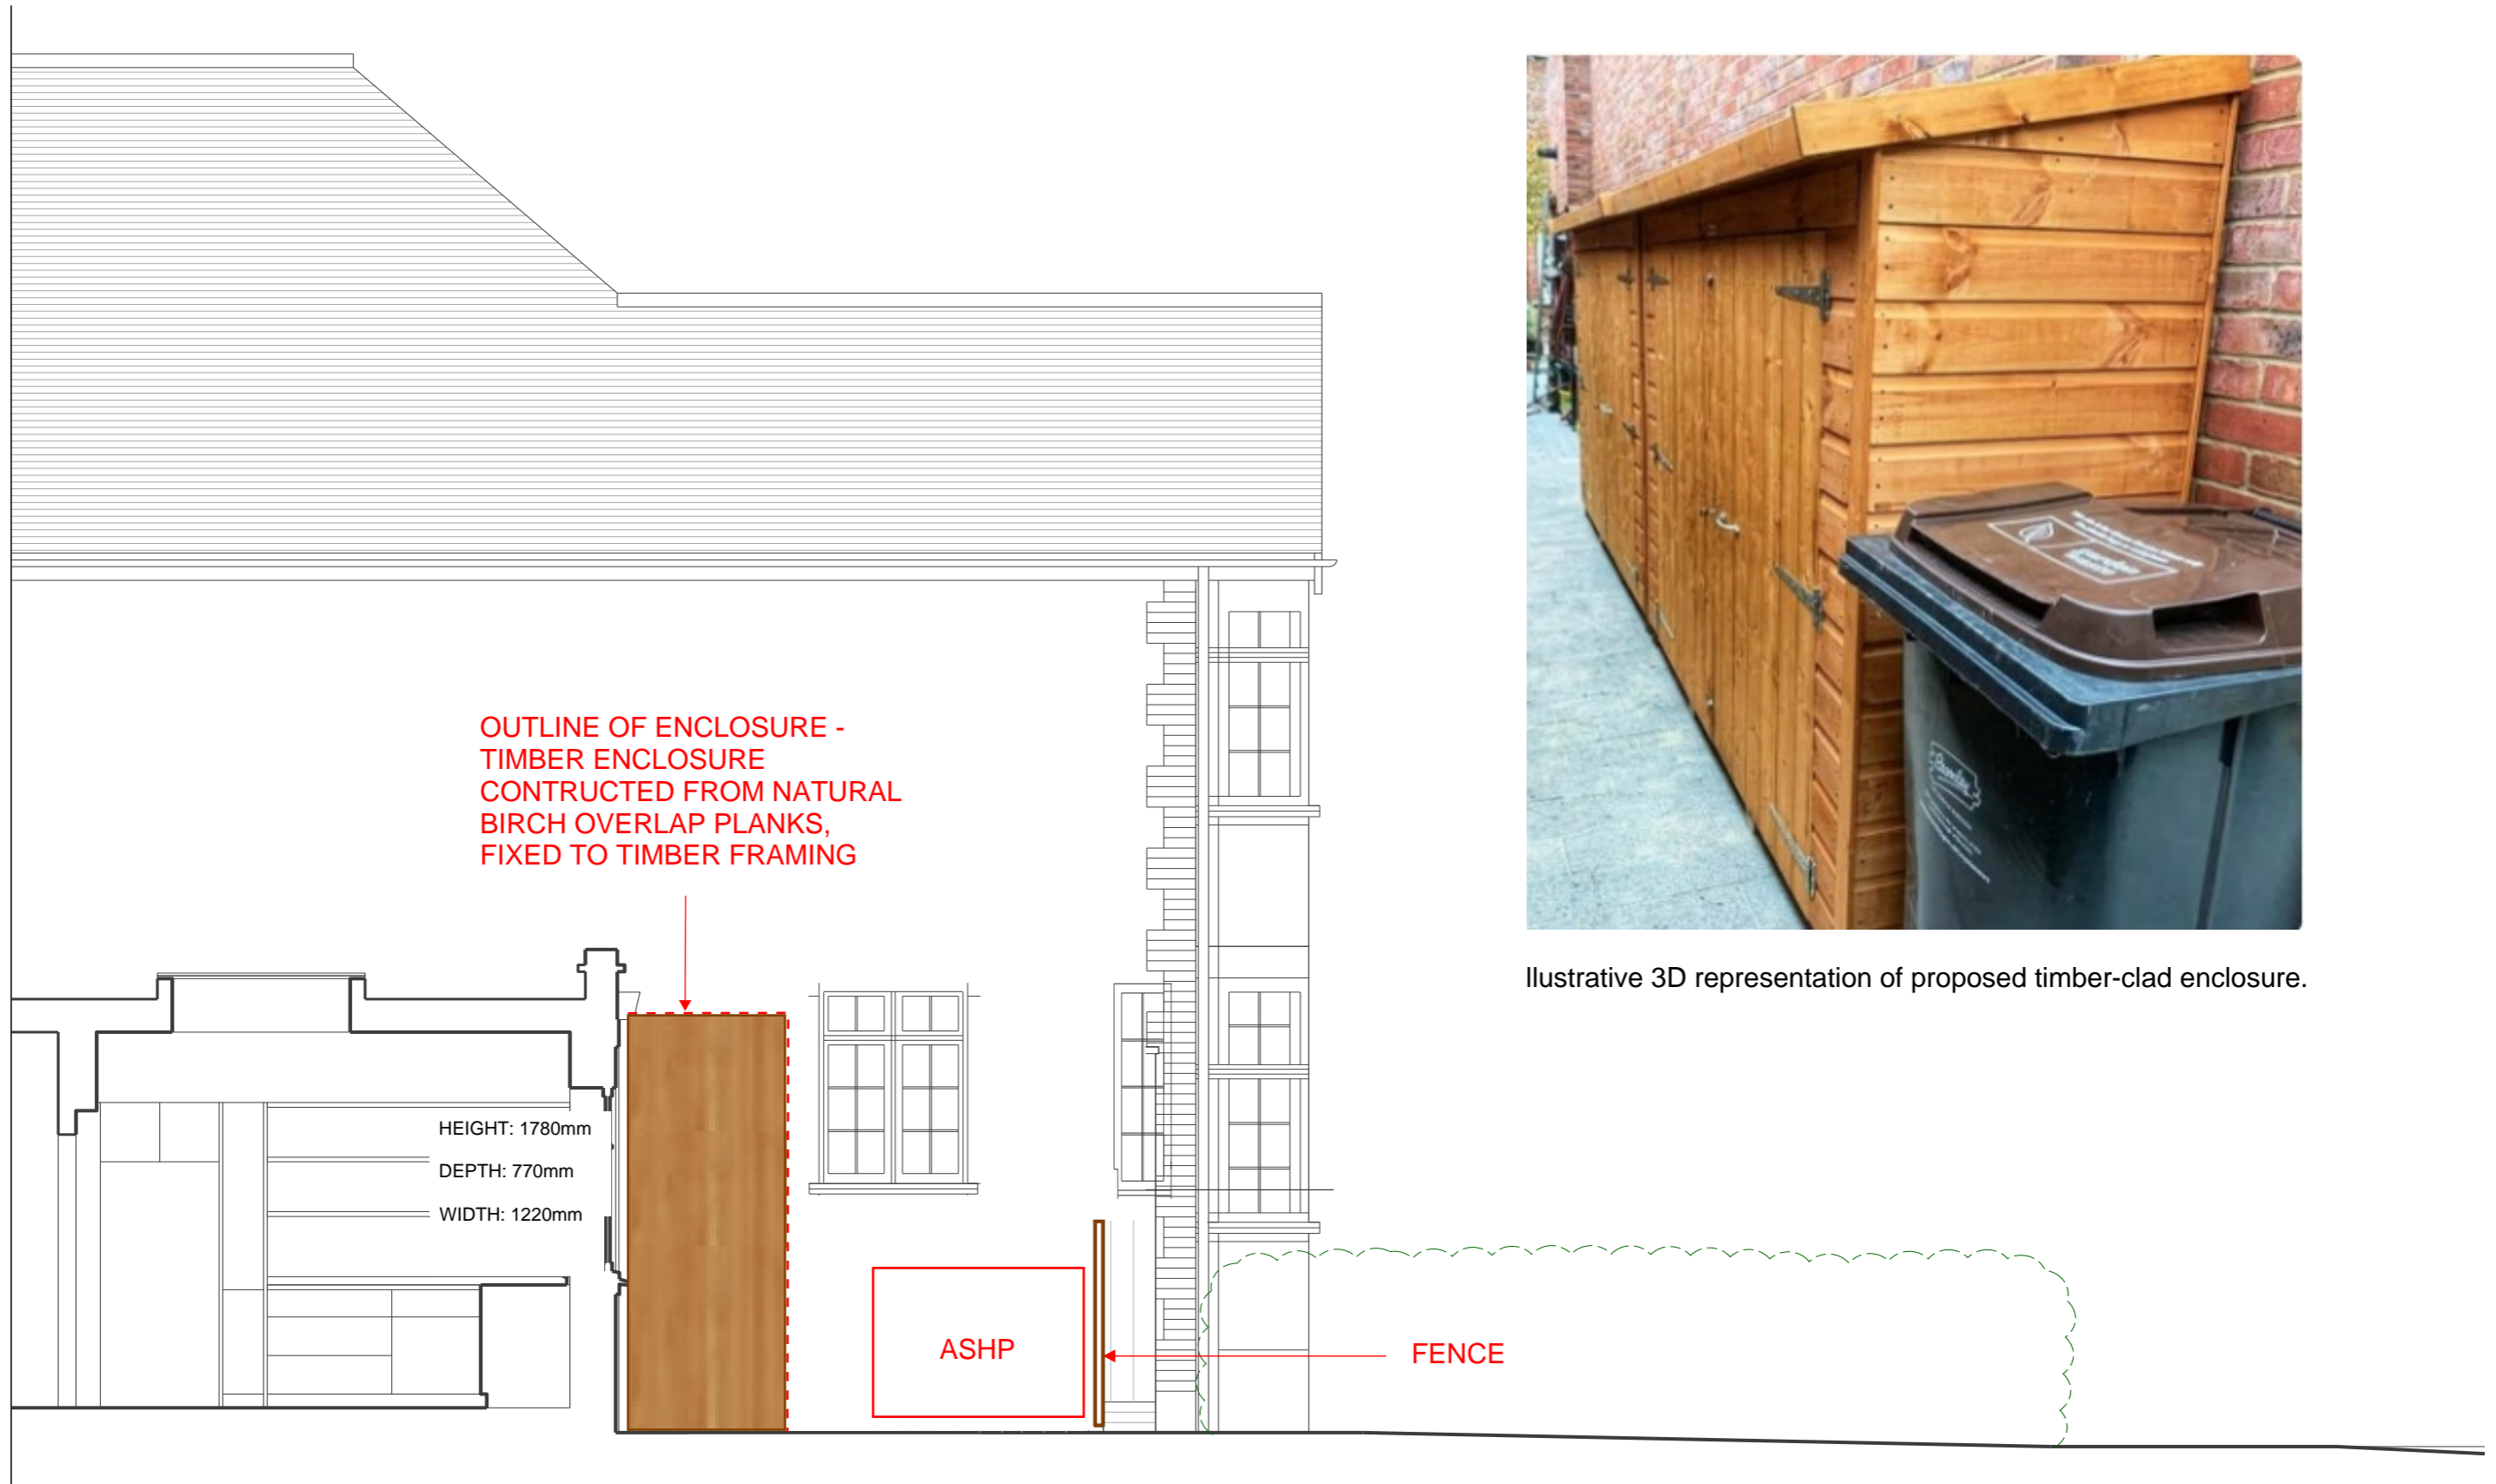

Illustrative 3D representation of proposed timber-clad enclosure.

Rev.	Date	By	Description

Do not scale from this drawing All dimensions to be checked on site
Notify the Architect immediately of any discrepancies
This drawing remains the copyright of the Architect
AAB architects
Studio 39, Bickerton House, 25 Bickerton Road, London N19 5JT
Tel 020 7281 8955 mail@aabarchitects.co.uk www.aabarchitects.co.uk

30 OAKESHOTT AVENUE, N6 6NS
DRAWING : PROPOSED ELEVATION SIDE
SCALE : 1:50 at A3
DATE : 09.12.24

JOB NO.	SERIES	NO.	REV
386	3	02	_