




Loft Space

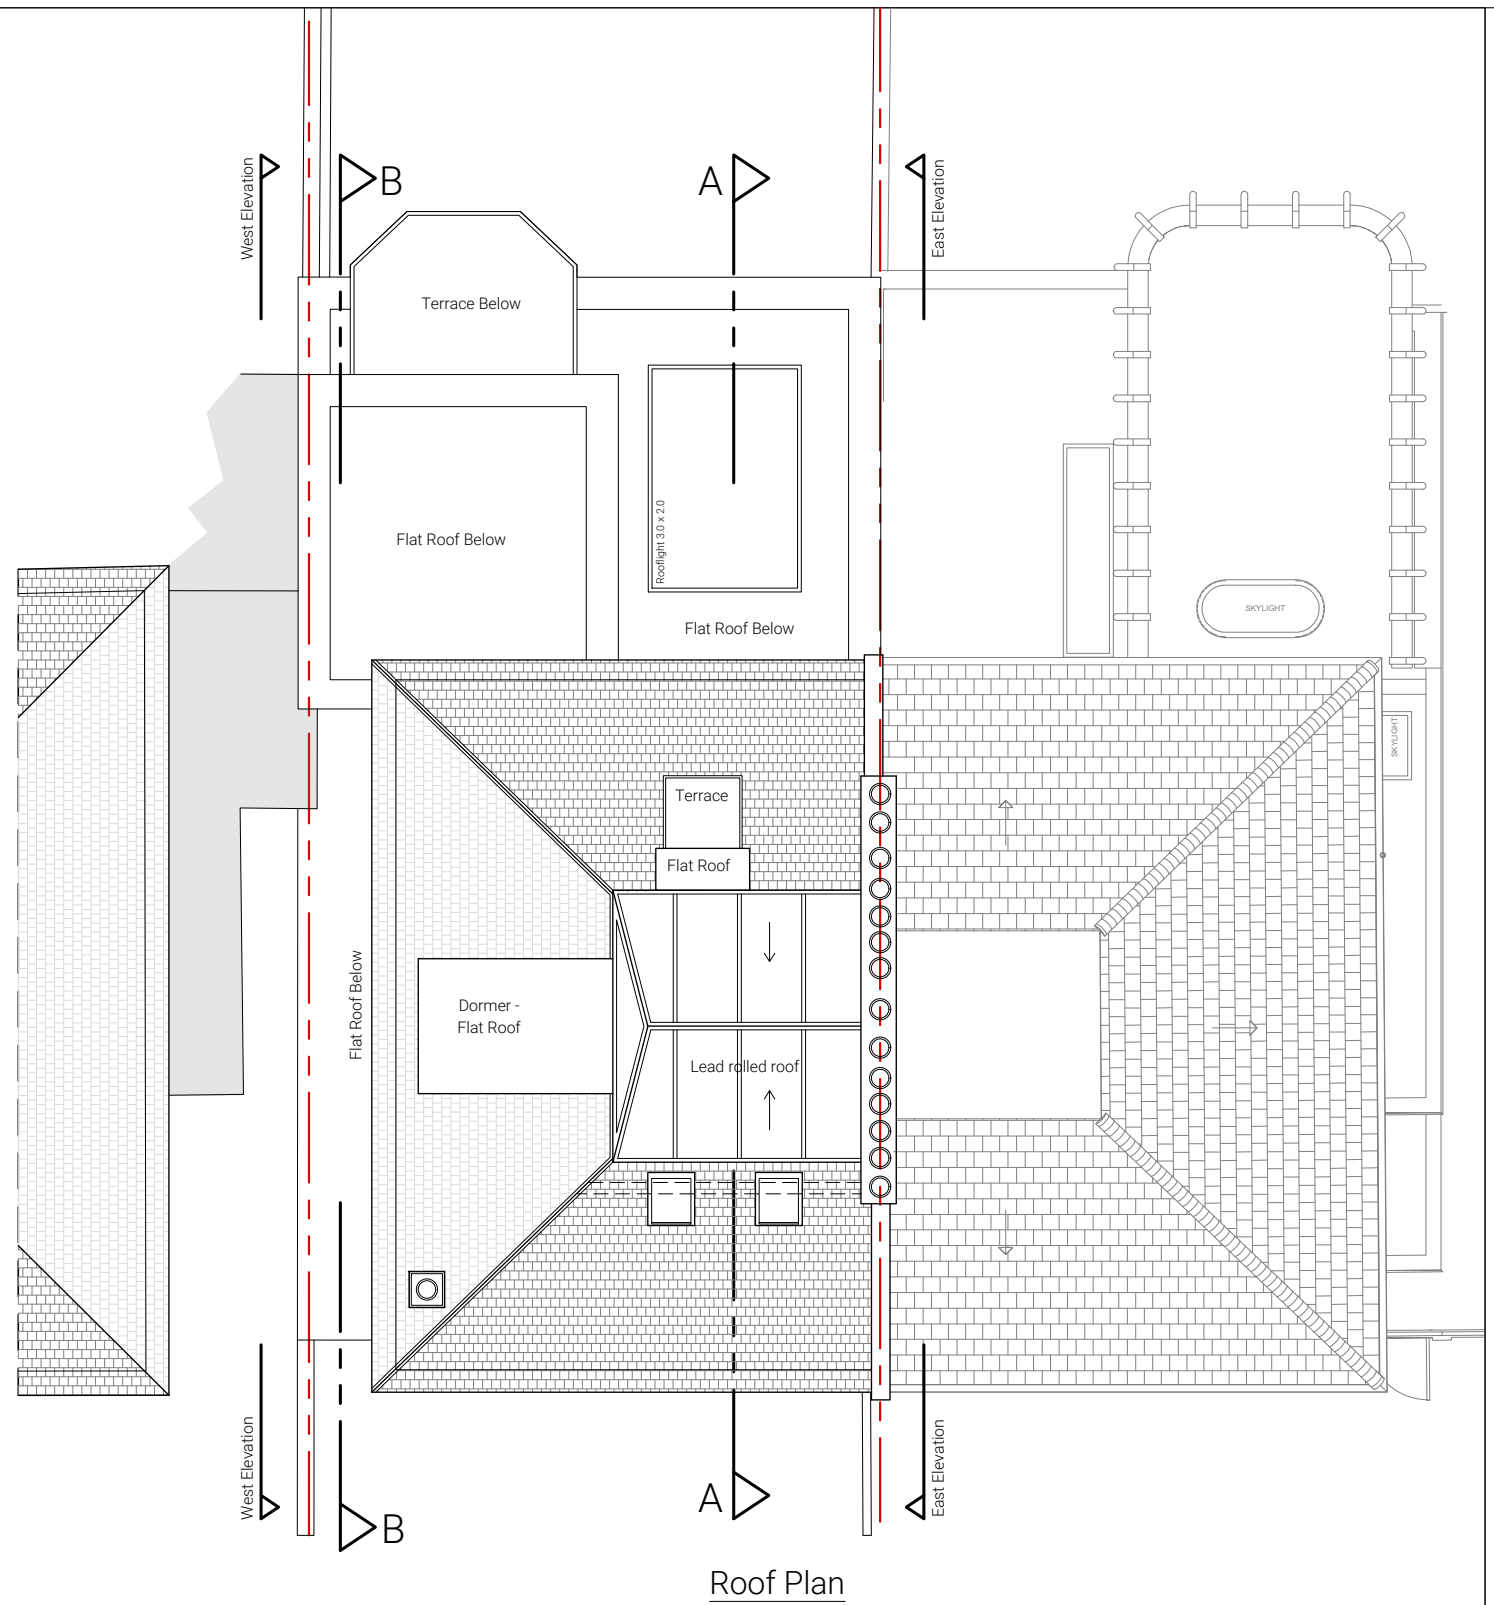

Roof Plan

 

Linear Scale in Meters

 

GENERAL NOTES

- All dimensions noted are in mm.
- All dimensions to be checked and verified by the contractor before commencement of any item of work on site.
- Architectural drawings must always be read in conjunction with all other relevant services drawings and contract documents. Any discrepancies should be reported to the architect and the engineer for clarification and verification.

Rev. Description

Date

Rev.	Description	Date

Project Address
No.55 Patshull Road,
London NW5 2LE

Scale 1:100 at A3
Date March 2026
Author Aggeliki Lymeropoulou
E: aglymper@gmail.com A: 382 Kenton Road - HA3 8DP

Drawing Title
**PROPOSED FLOOR
PLANS 3**

Drawing No.
P.04

Rev.

