


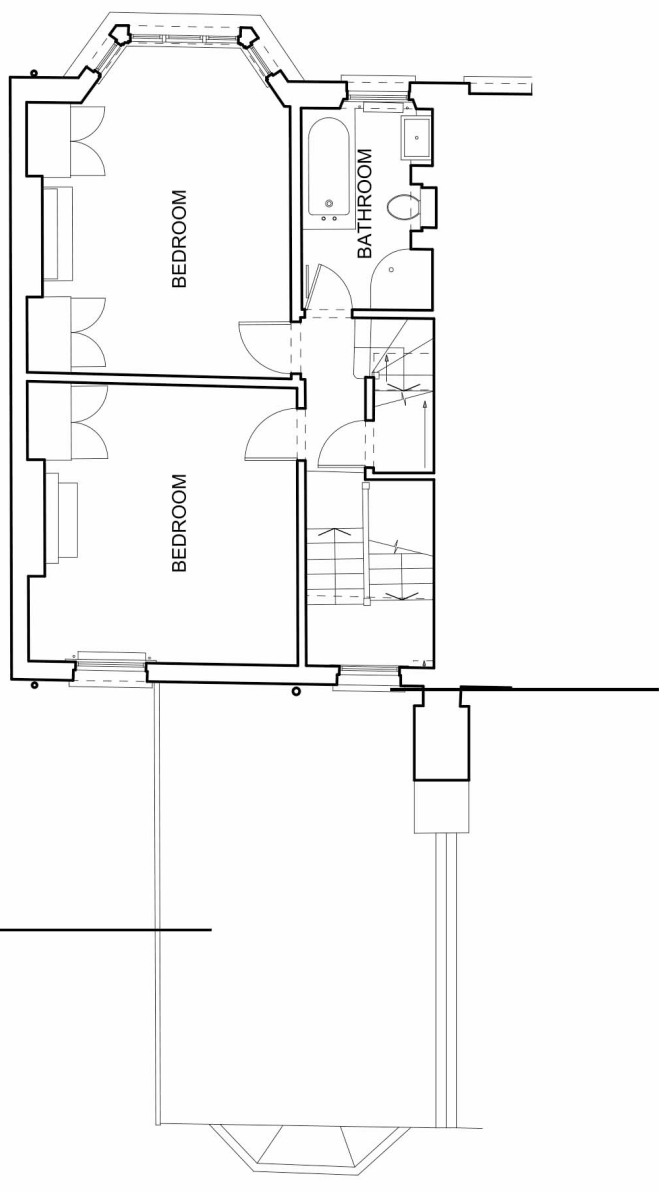

New black metal railings.

New insulated asphalt flat roof to match neighbouring houses.

1A



A

New timber frame double glazed door.



Proposed Roof Plan

24 SAVERNAKE ROAD for KAREN CONRON

SCALE 1:100 @ A3

APRIL 2025

DRG no: 30042501