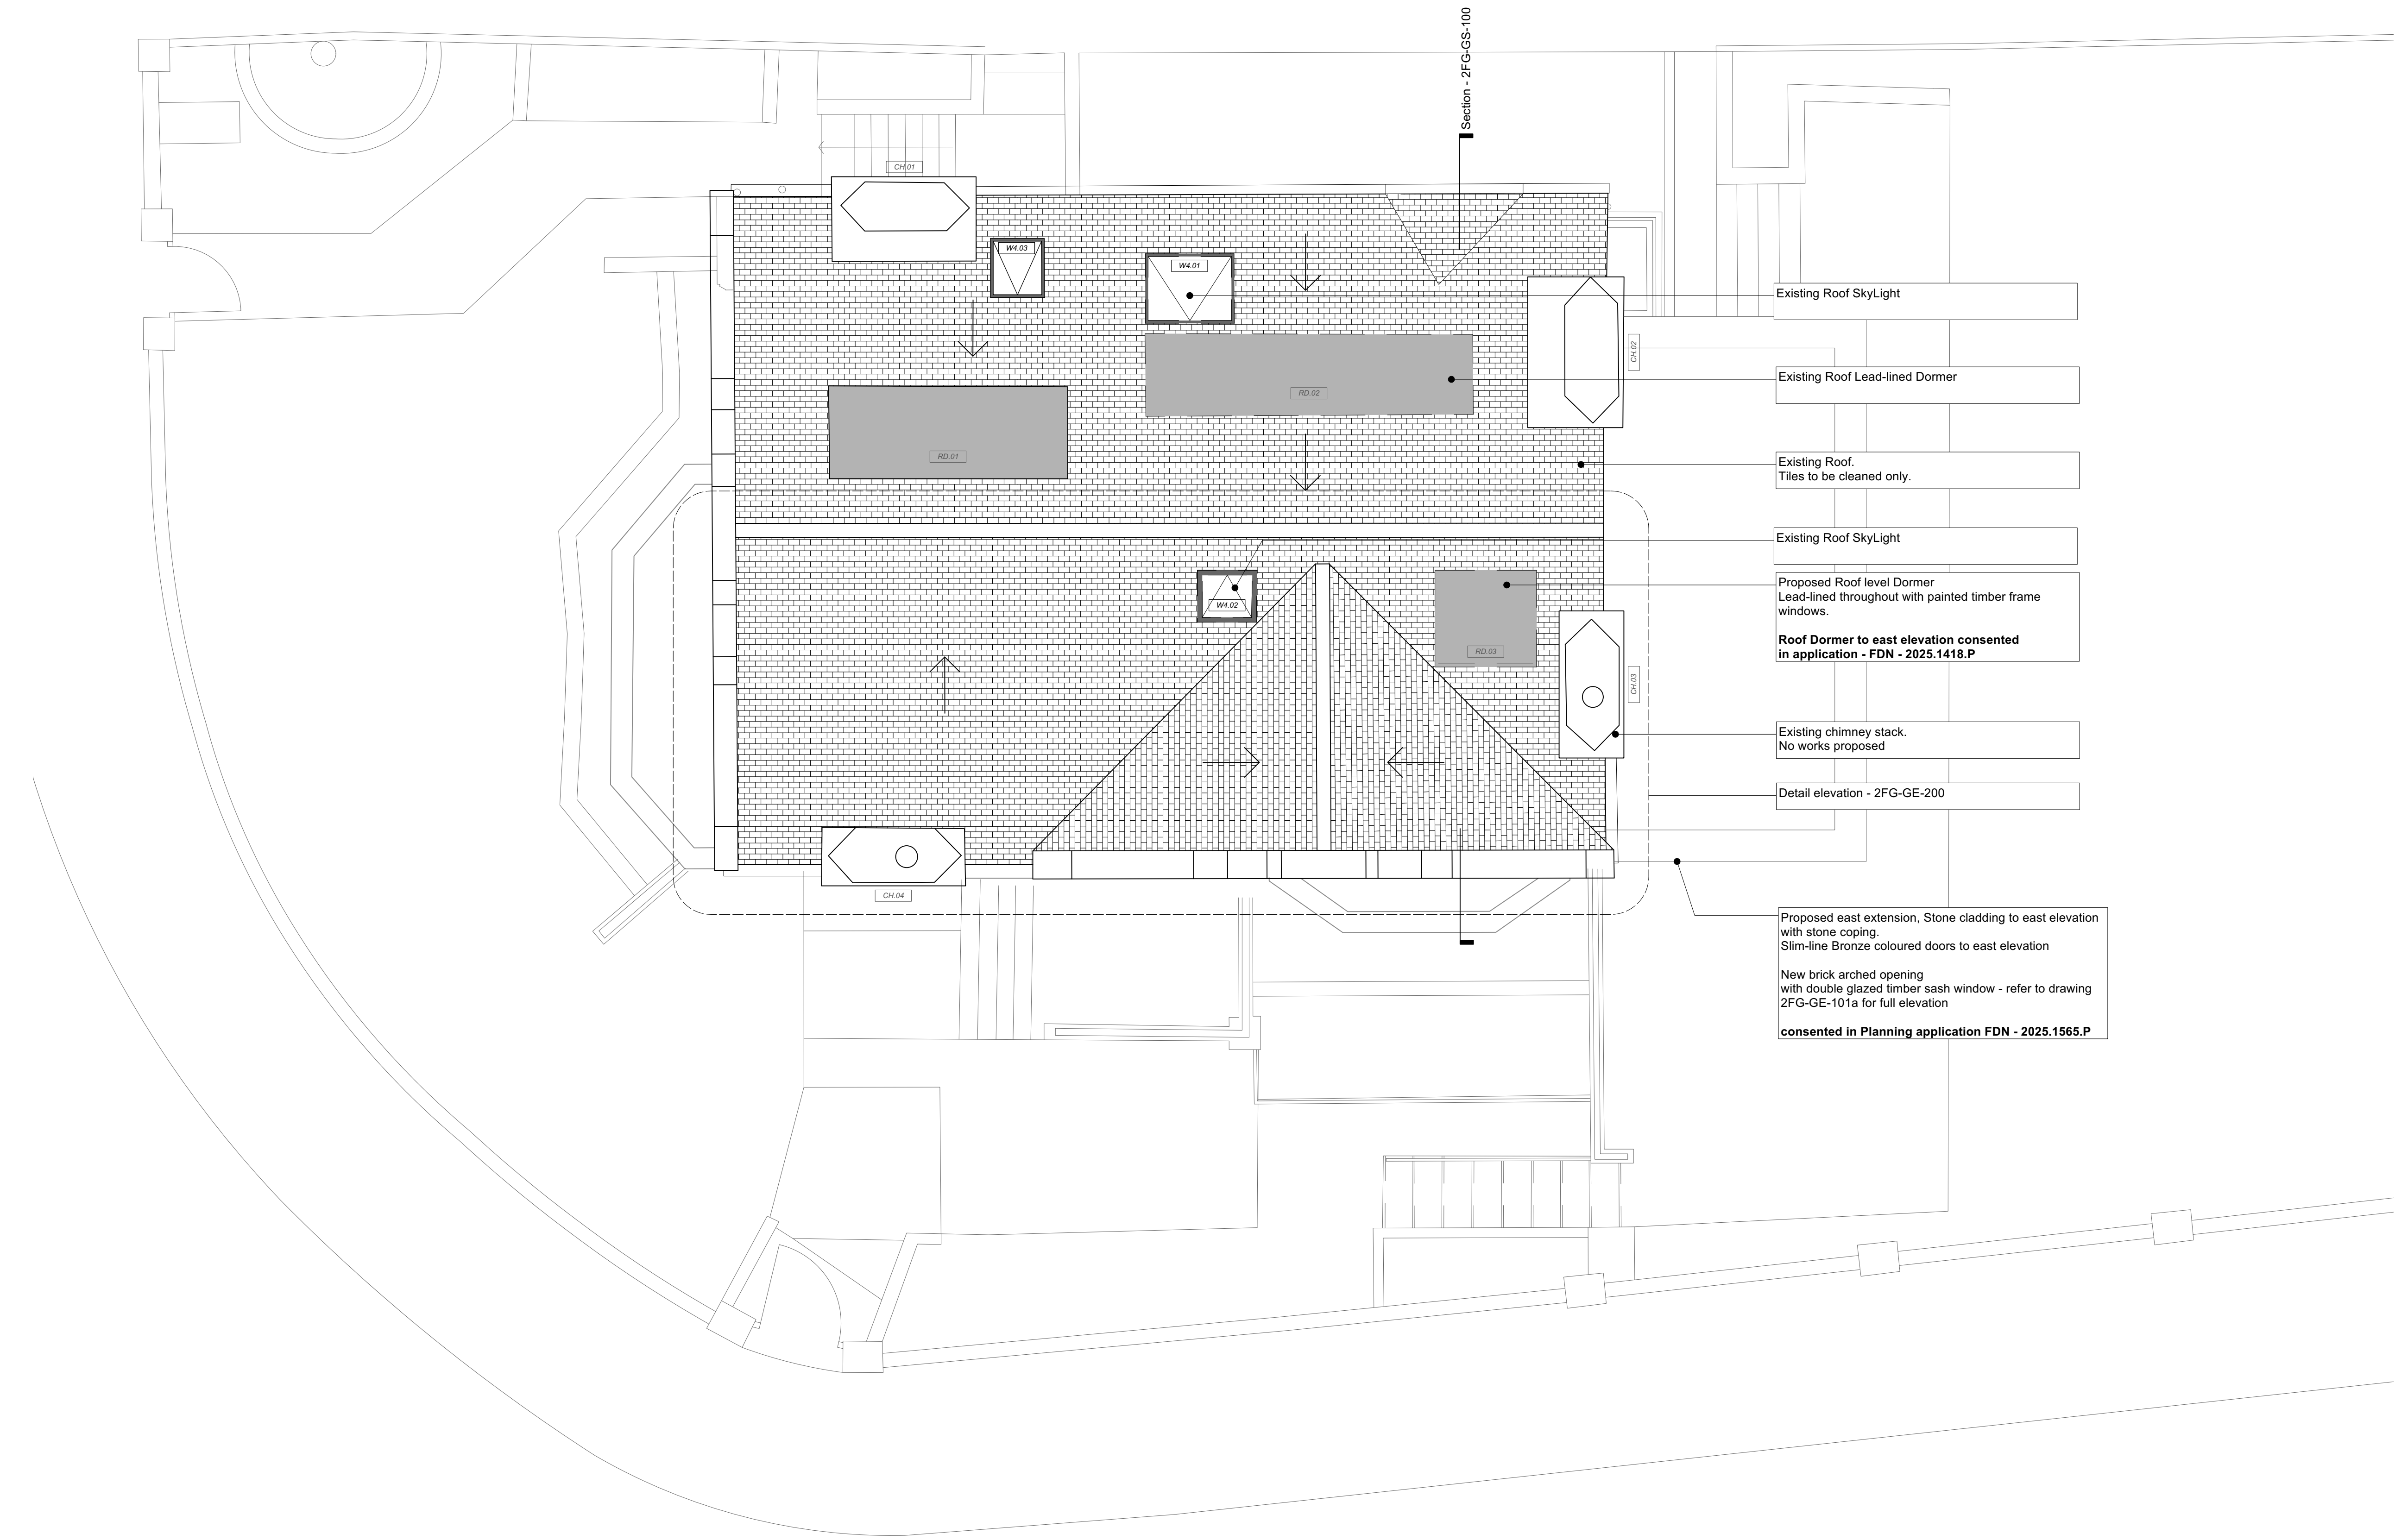


01 Two Froggnal Gardens - Existing Roof plan
Scale: 1/50

Existing Roof SkyLight

Existing Roof Lead-lined Dormer

Existing Roof.
Tiles to be cleaned only.

Existing Roof SkyLight

Proposed Roof level Dormer
Lead-lined throughout with painted timber frame windows.
Roof Dormer to east elevation consented in application - FDN - 2025.1418.P

Existing chimney stack.
No works proposed

Detail elevation - 2FG-GE-200

Proposed east extension, Stone cladding to east elevation with stone coping.
Slim-line Bronze coloured doors to east elevation

New brick arched opening with double glazed timber sash window - refer to drawing 2FG-GE-101a for full elevation
consented in Planning application FDN - 2025.1565.P

No.	Revision	Date
-----	----------	------

P1 Planning issue 250908

Design

notes:
All dimensions must be confirmed on site and verified with the Architect. Any discrepancies on the drawing must be reported to the Architect prior to any works being carried out on site.

The copyright of this schedule / drawing remains with the Architect. No part of this schedule / drawing may be reproduced in any form or by any means without the written permission of Greenway Architects.

project: 2 Froggnal Gardens

drawing title: Existing Roof

drawing no: 2FG - EX - 100

date: Jan 2025	scale: 1/50 @A1 1/100 @A3
----------------	------------------------------