



South Elevation

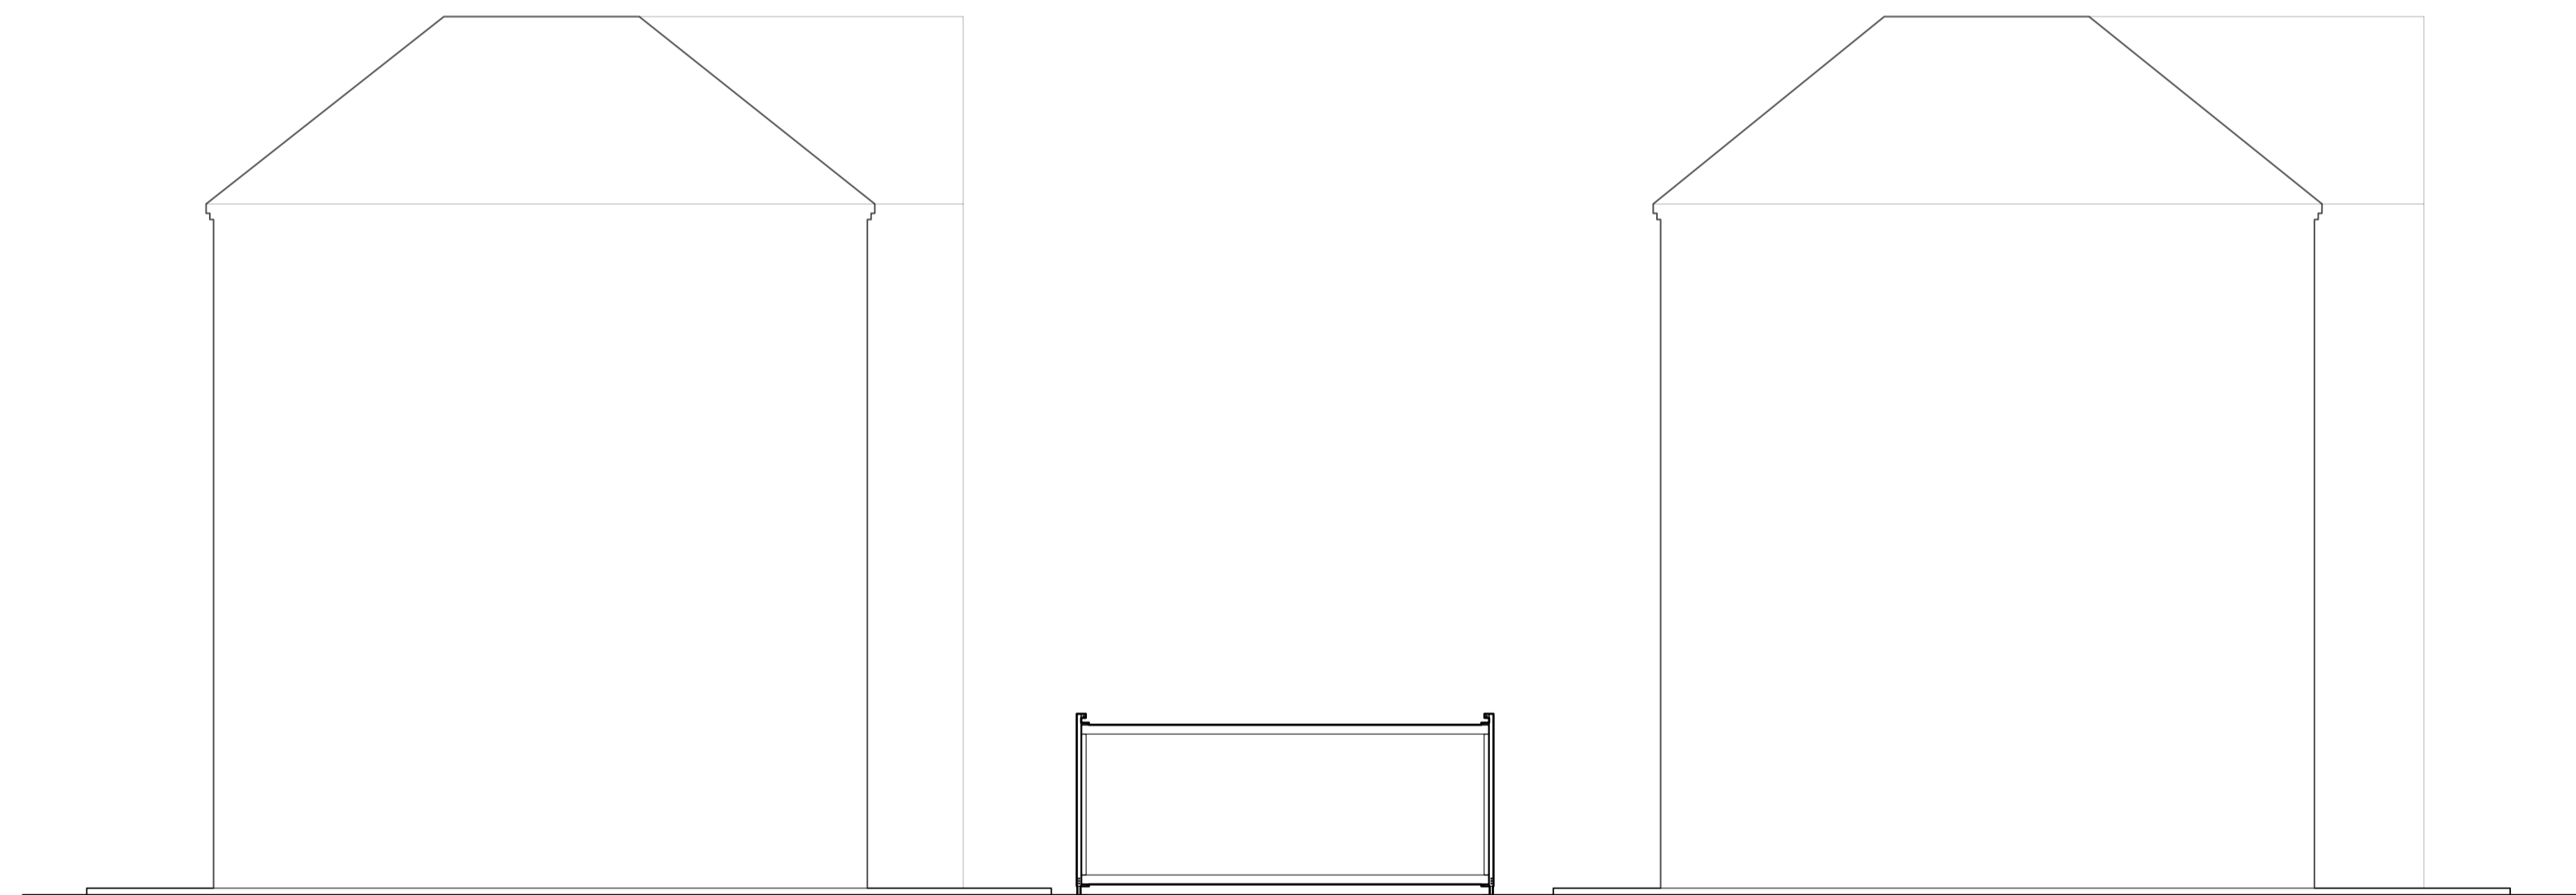

North Elevation

 

CORE. LIVING

OFFICE 35 GENESIS BUILDING
 235 UNION ST. PLYMOUTH PL1 3HN
 W: core.living W: team@core.living

Rev.

date

25/02/2026

scale

1:200

(@ A3)

job no.

0090

dwg no.

2 - EL - B -1004 .

Rev.

Regents Park Barracks, Albany Street, London, NW1 4AL

Proposed Elevations