


23 Glenhurst Avenue

21 Glenhurst Avenue

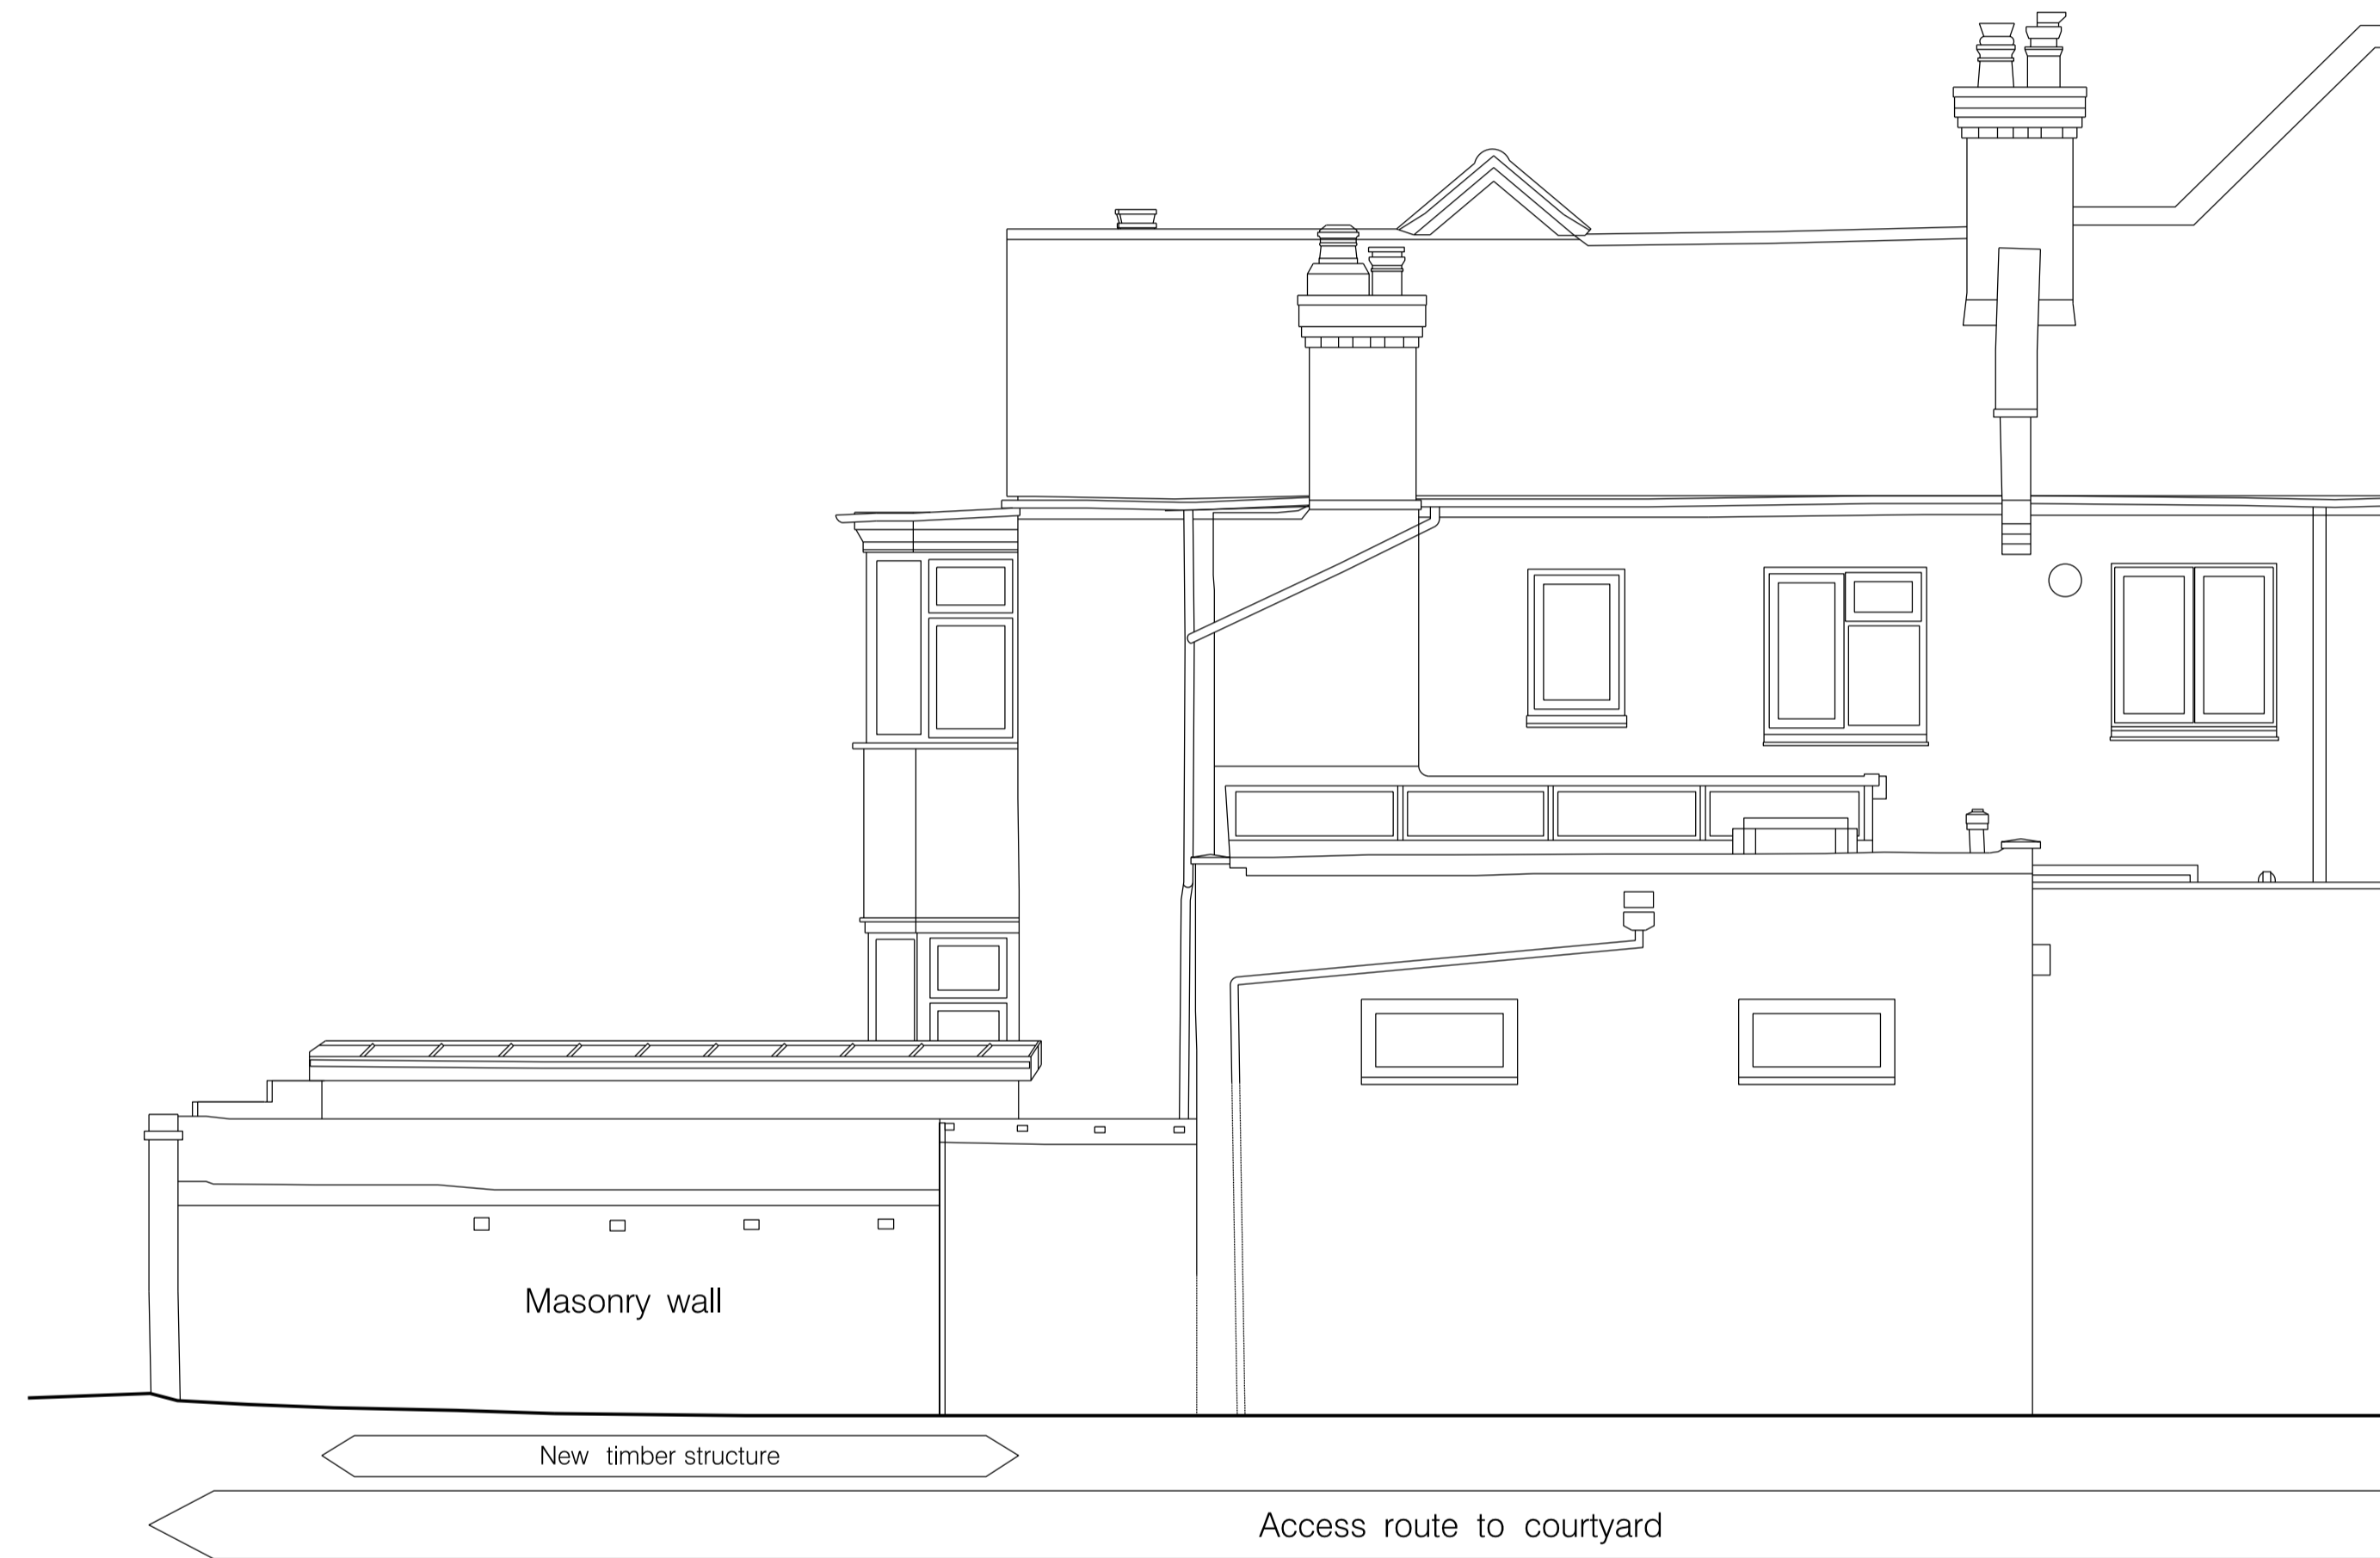

42.000m AOD
Elevation 3

Notes

23 GLENHURST AVENUE	
Title PROPOSED SOUTH ELEVATION	
scale 1:50 @A1	dwg no. 222
revision -	date 19.05.2026

FRANCES SMEDLEY
23 GLENHURST AVENUE
LONDON
NW5 1PT