




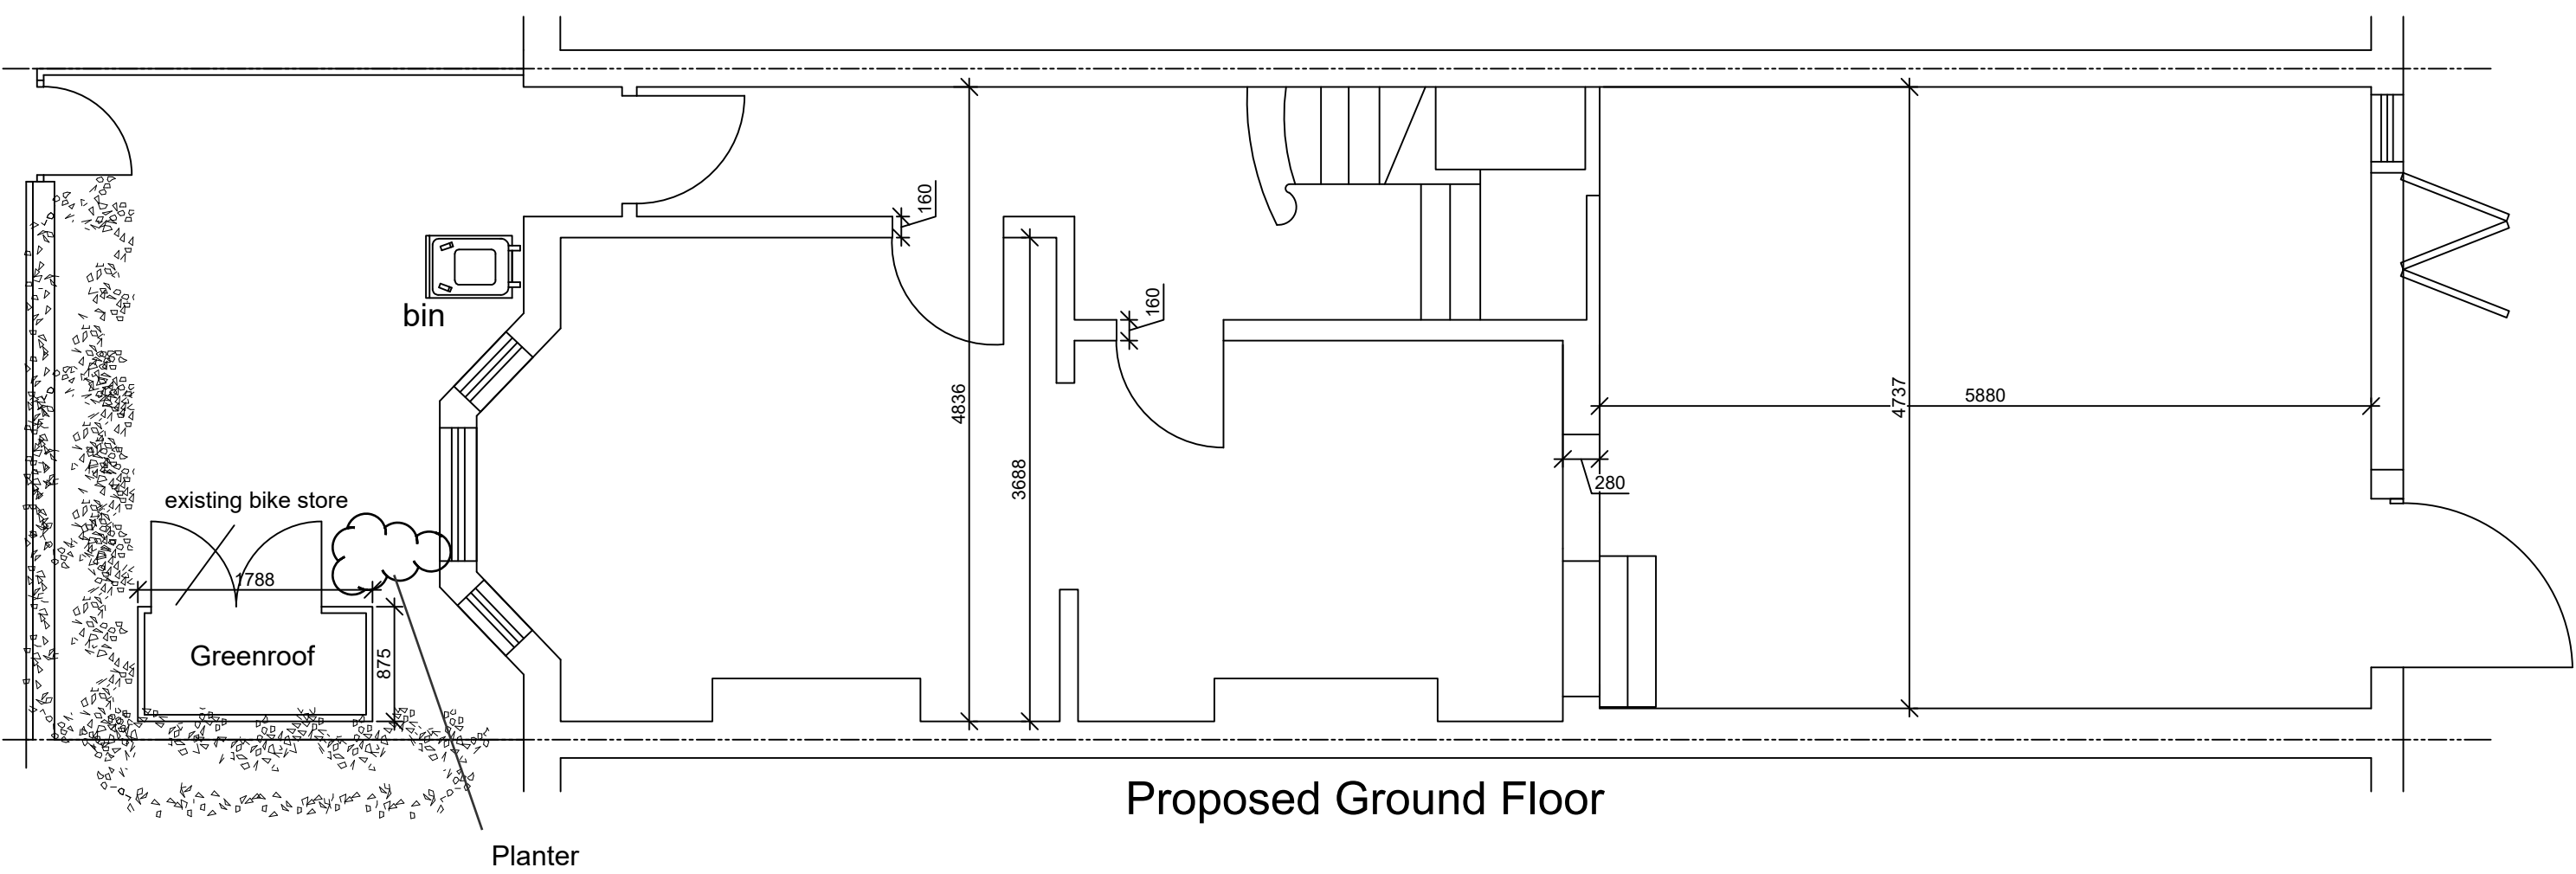


Proposed Ground Floor

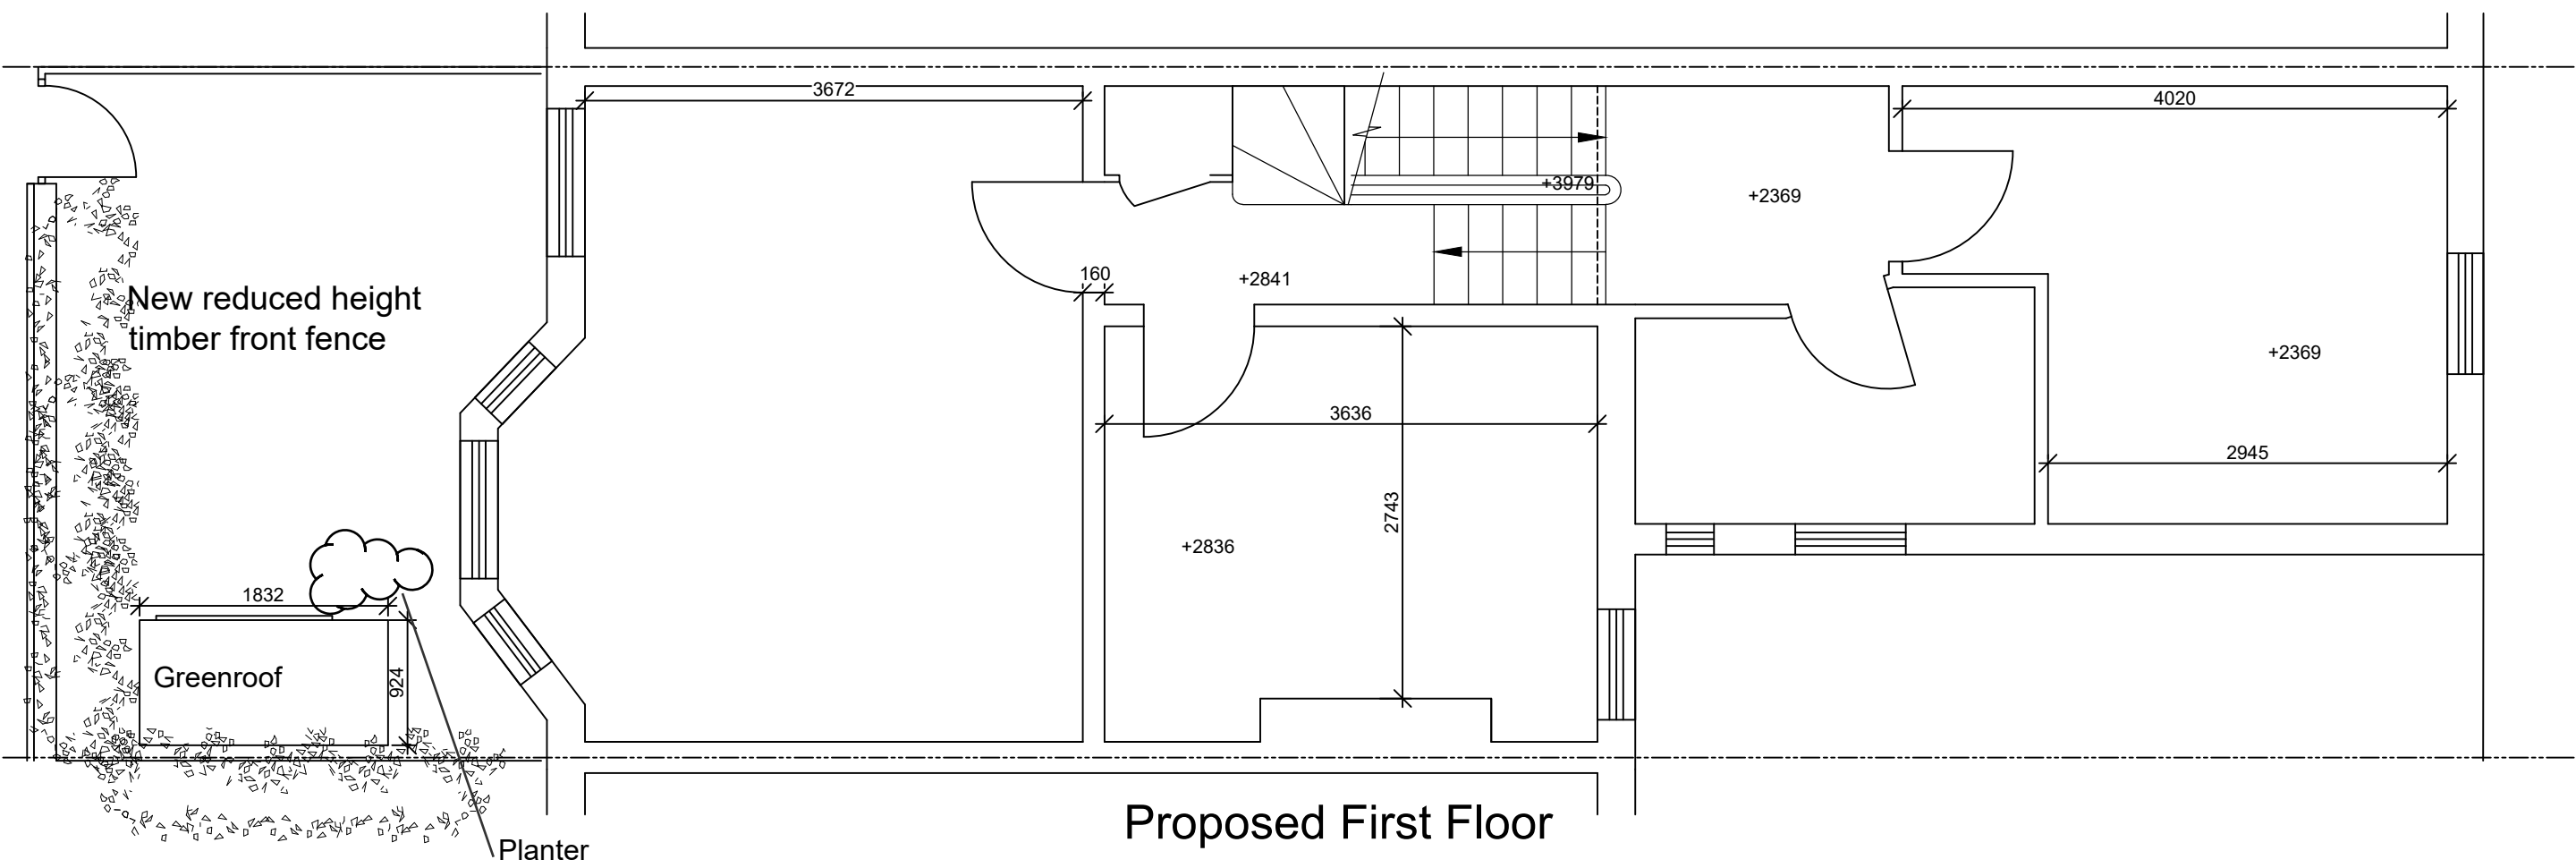


Proposed First Floor

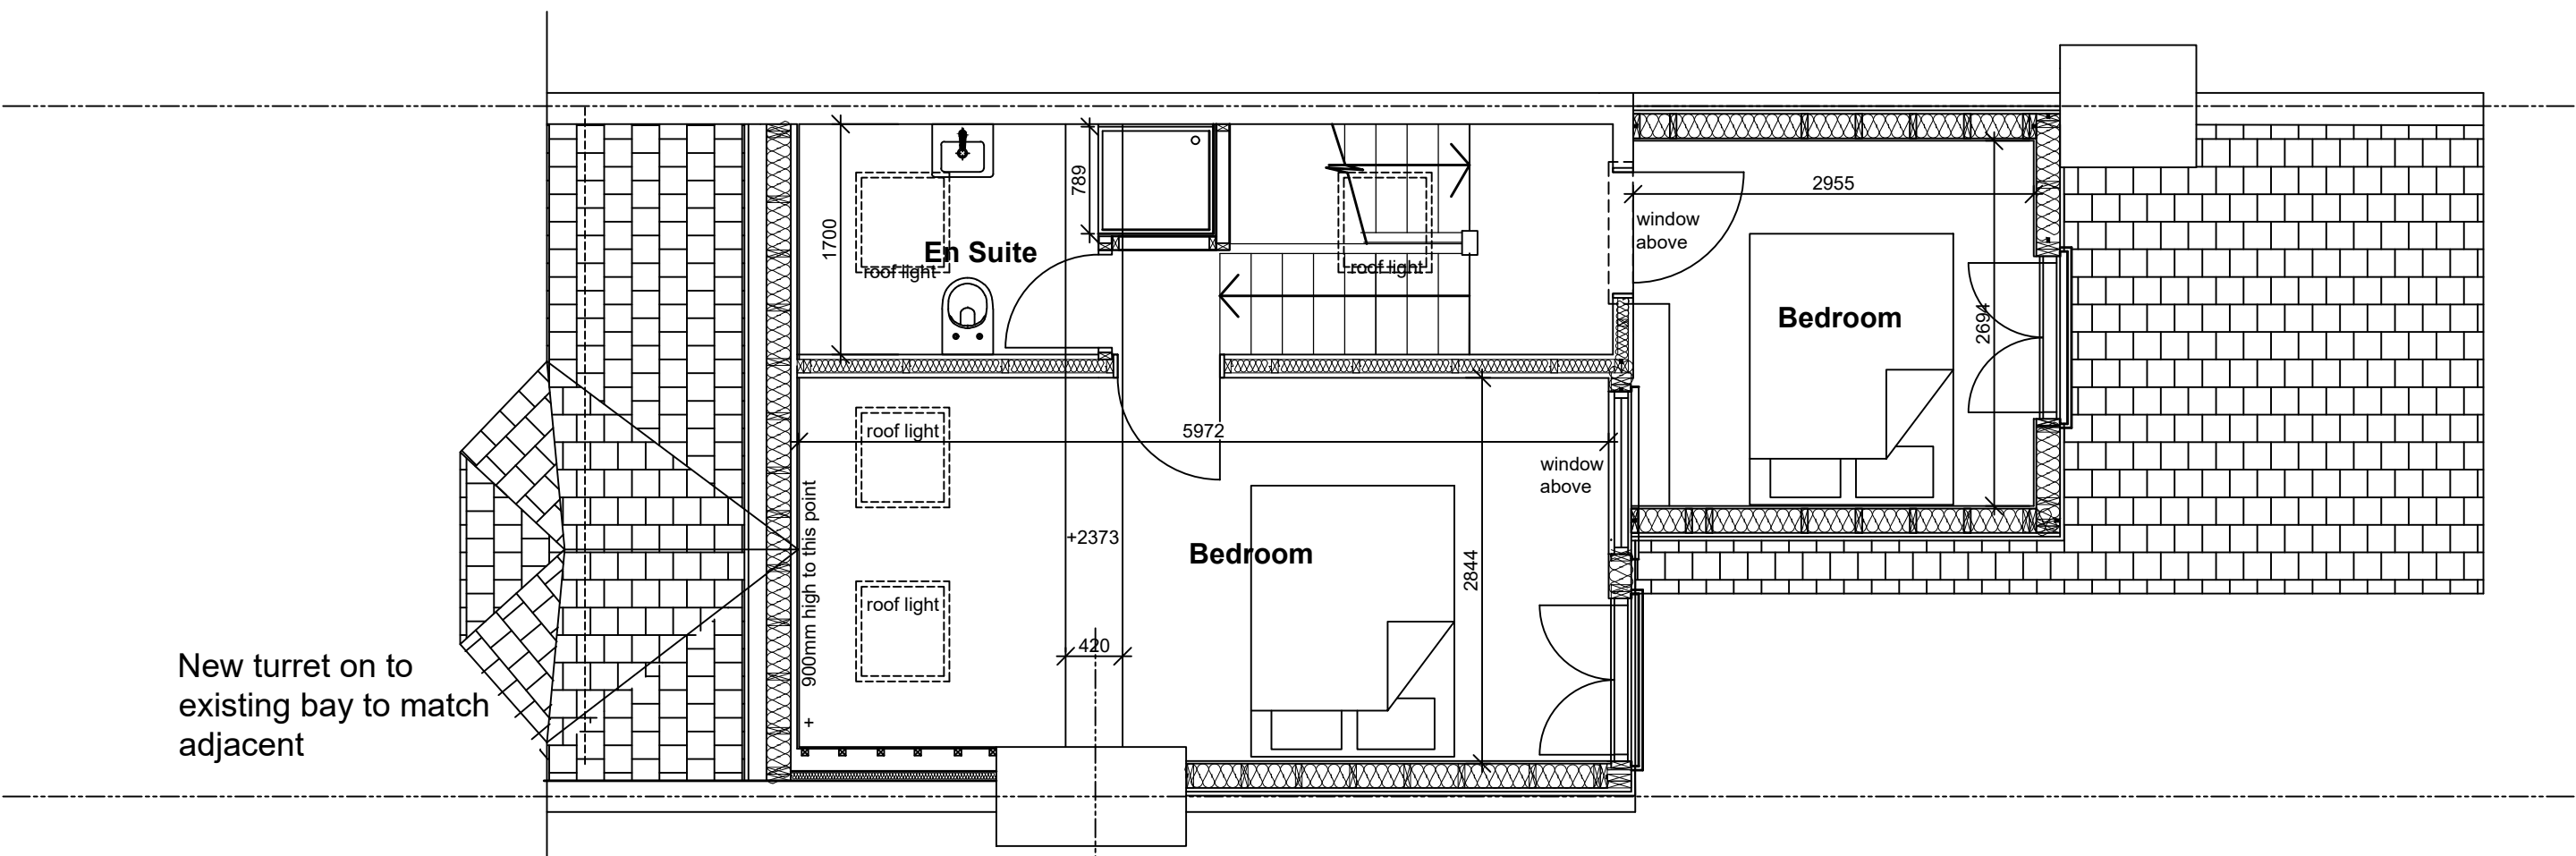

Proposed Second Floor

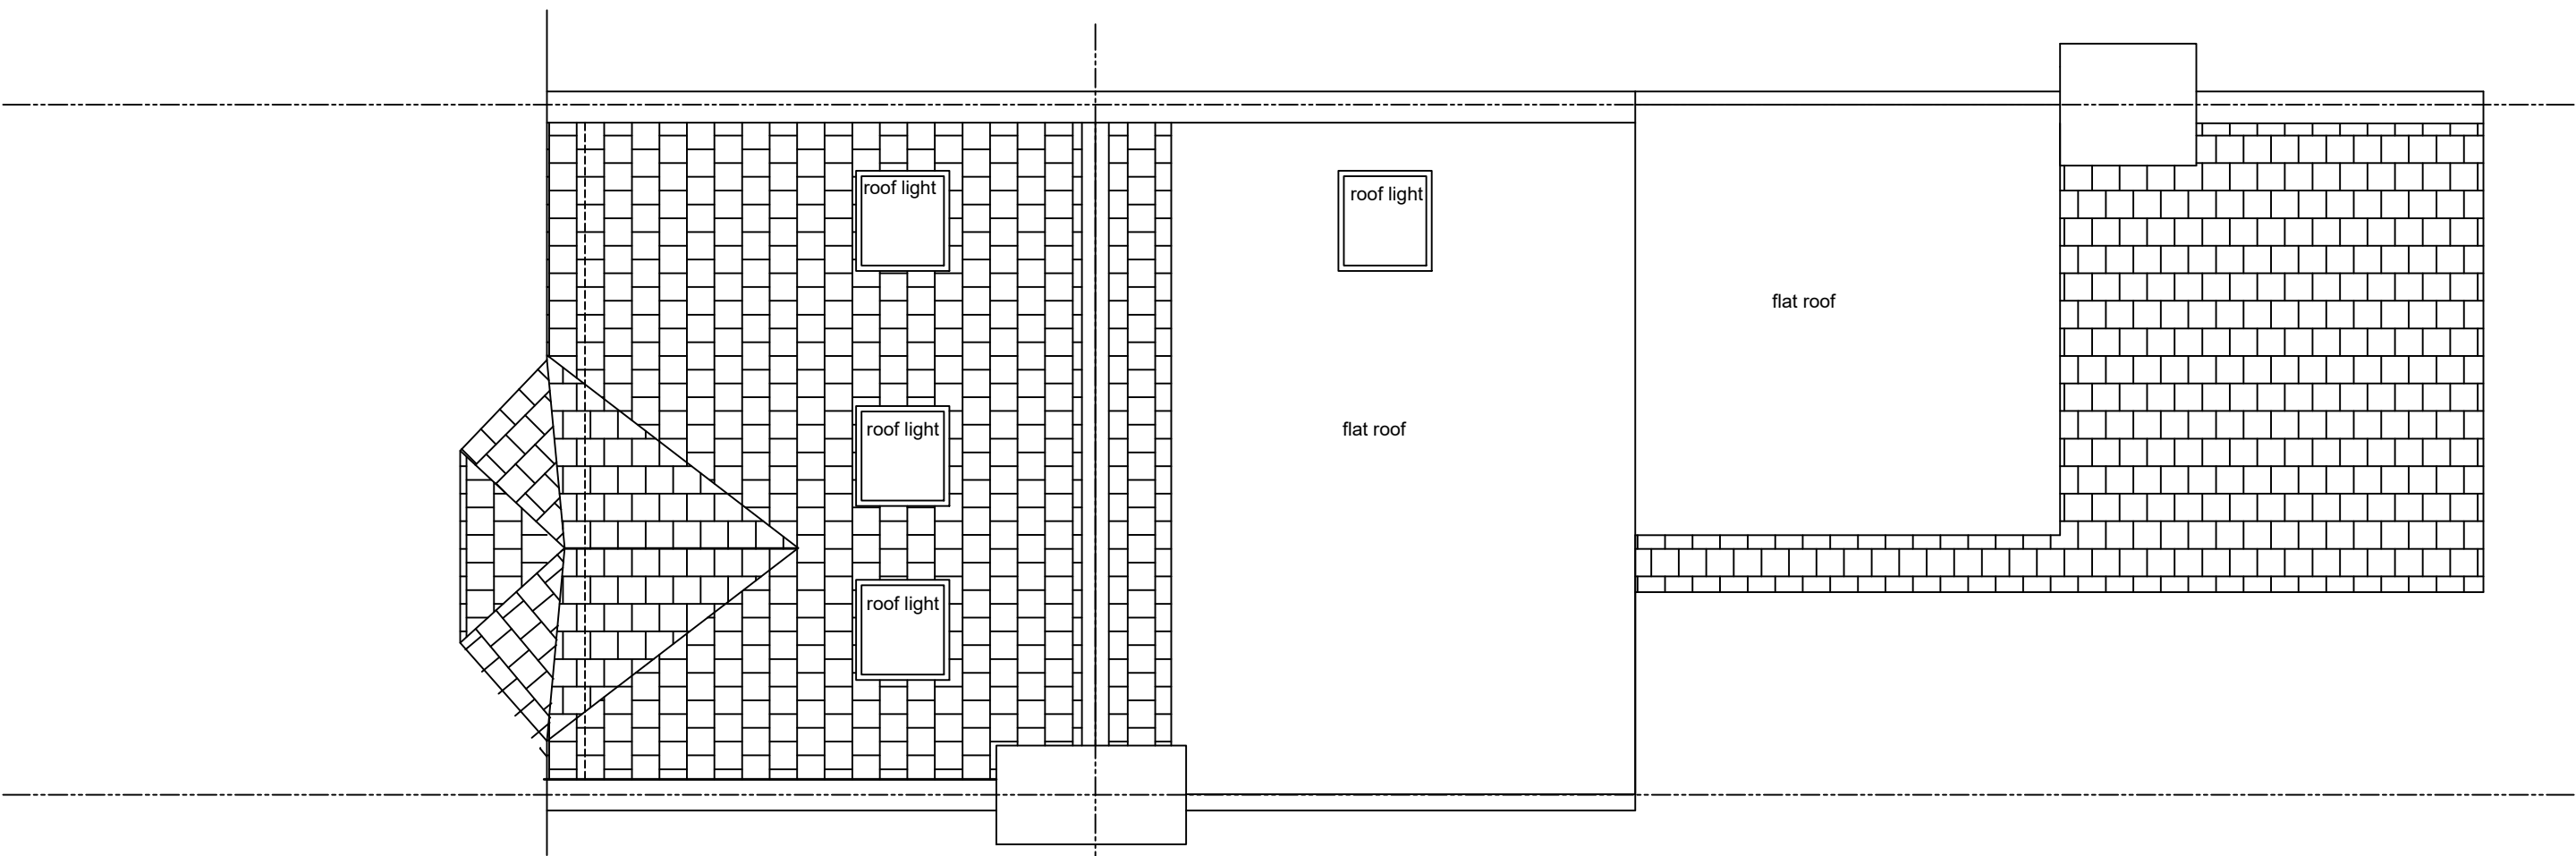


Proposed Roof Plan

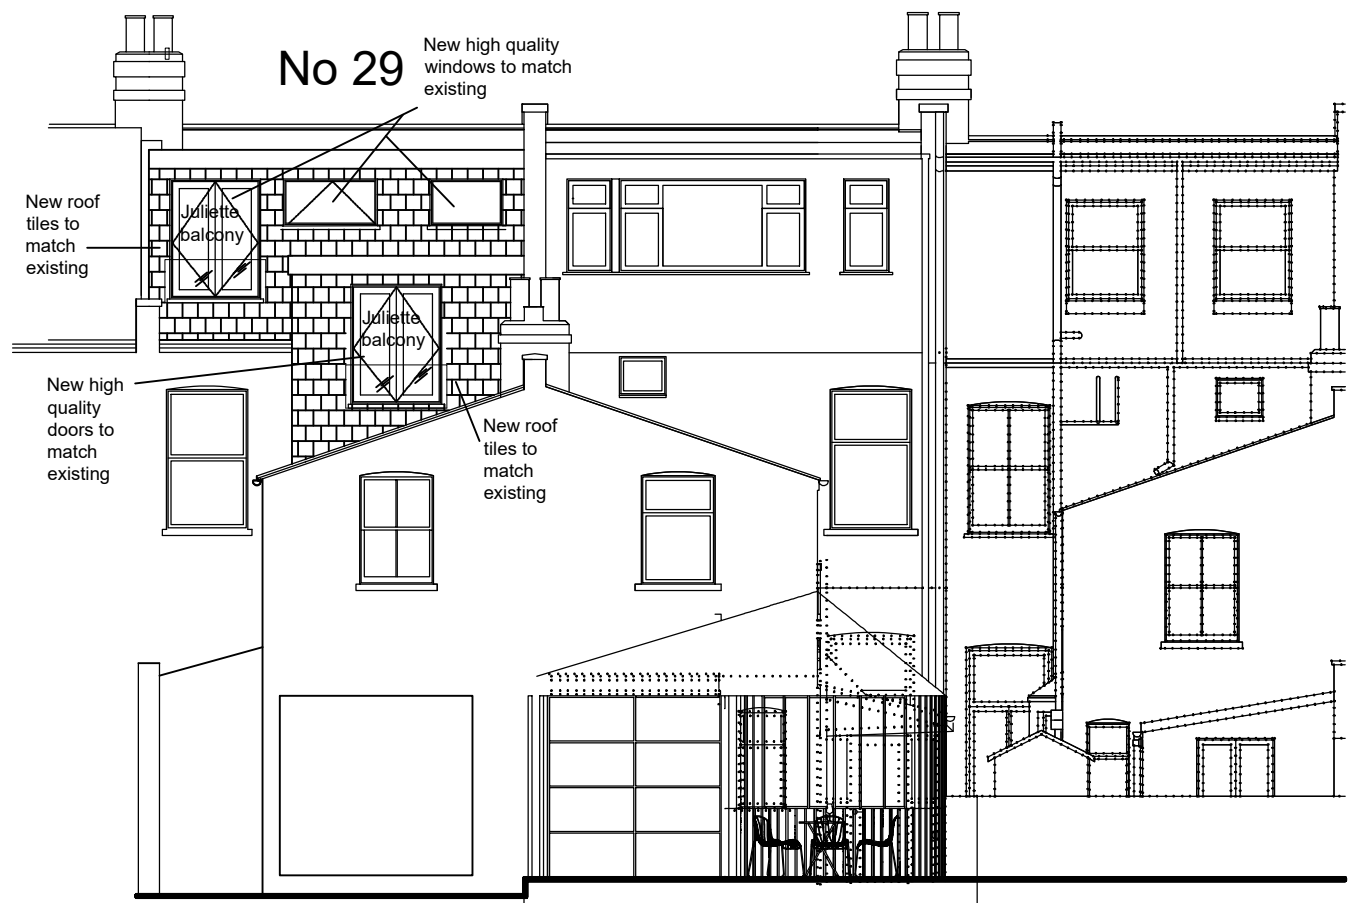


Proposed Rear Elevation




Proposed Front Elevation- 1:100

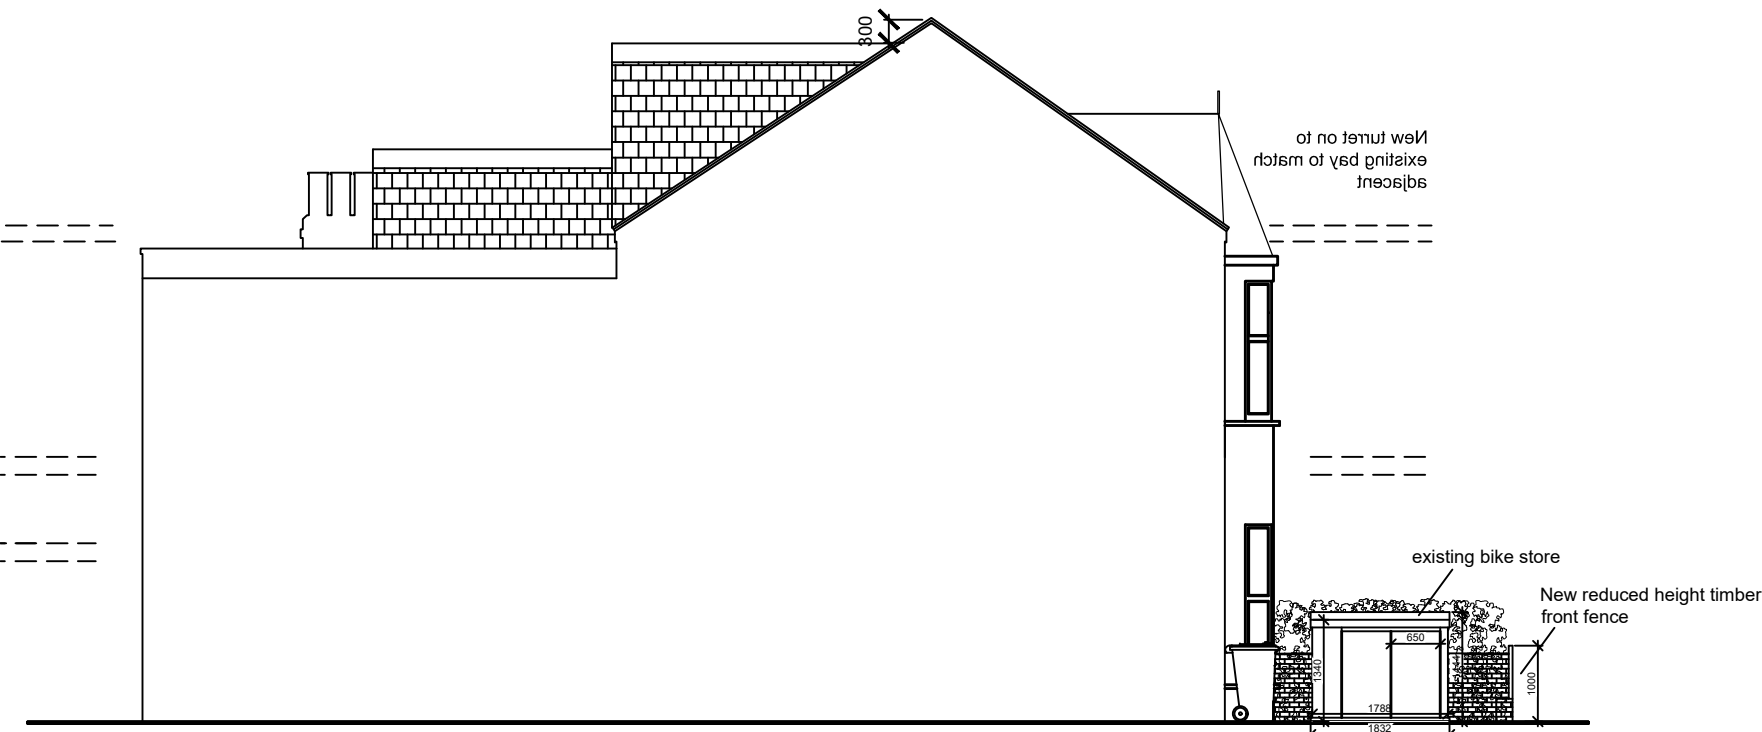

Proposed Side Elevation 1:100

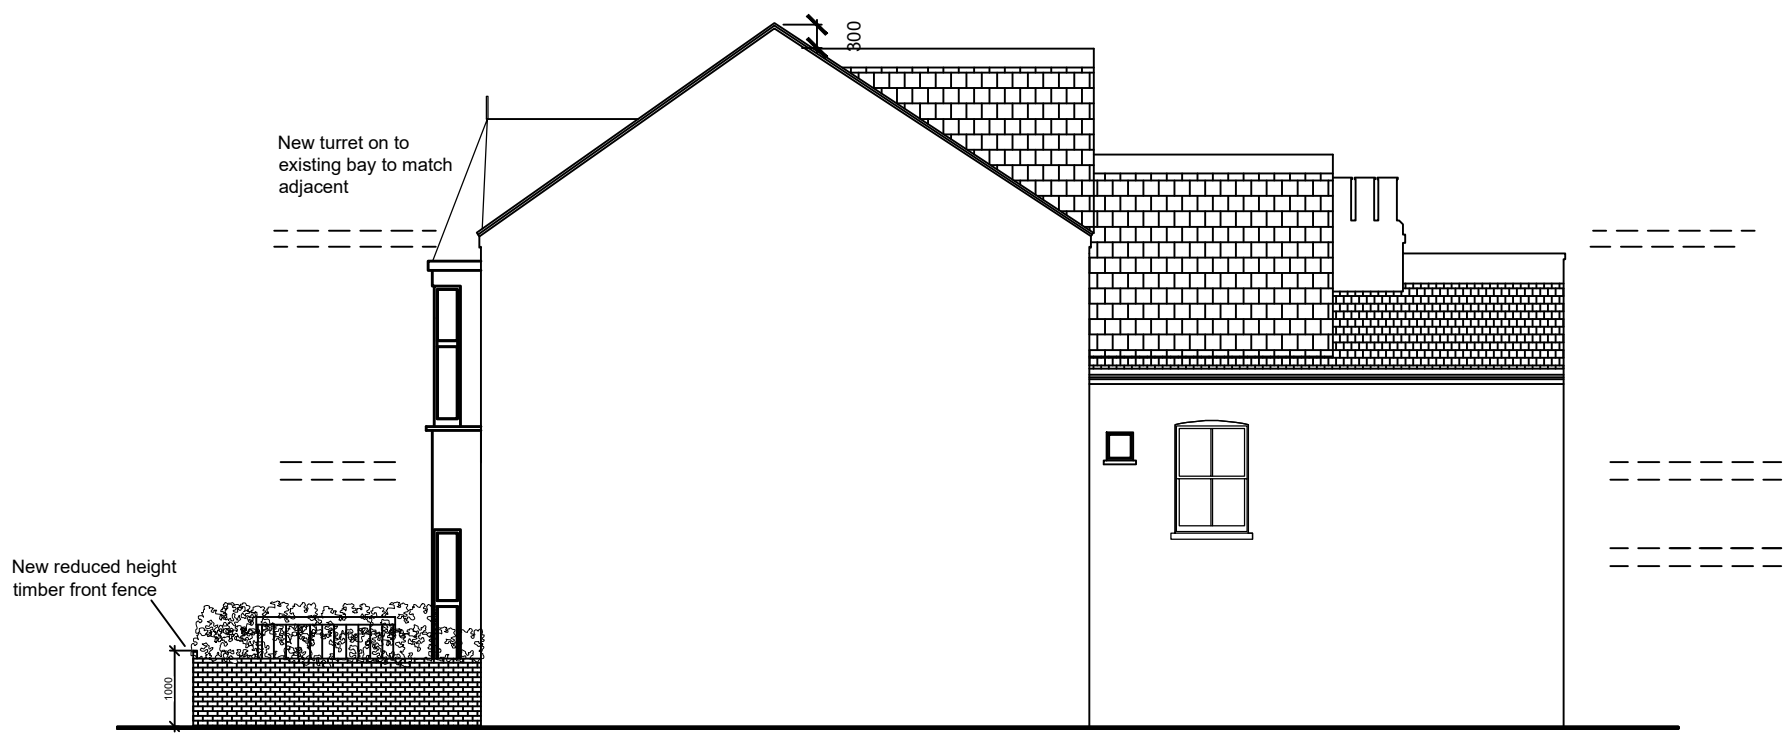


Proposed Side Elevation 1:100

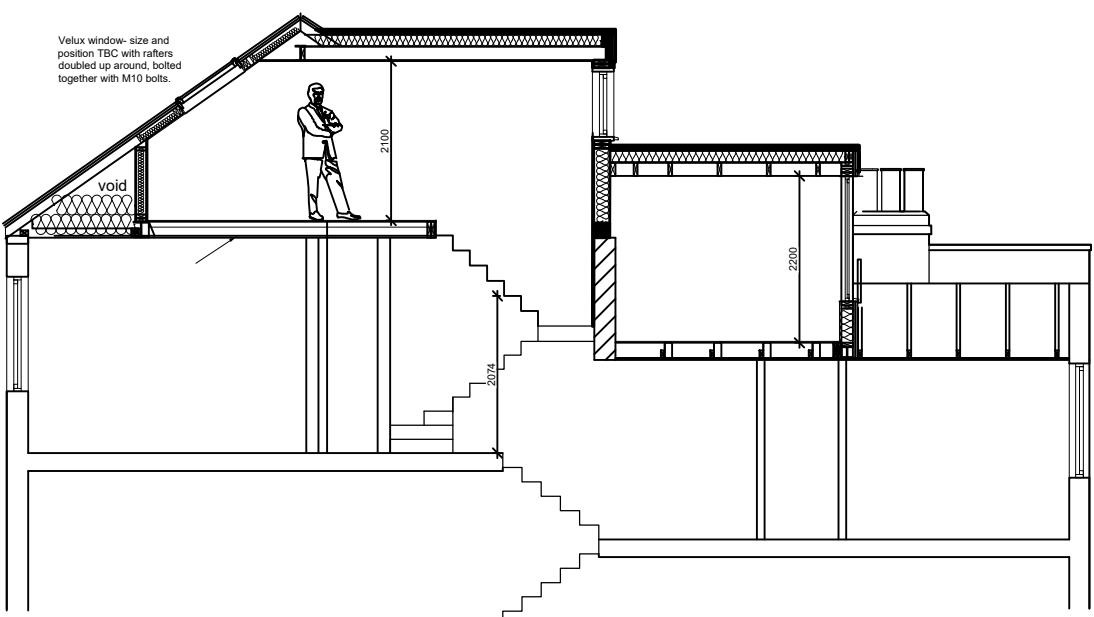


Proposed Section 1:100

ALL DIMENSIONS TO BE CHECKED ON SITE

 

LINEAR SCALE 1:50 @ A1

 

LINEAR SCALE 1:100 @ A1

Note: Loft conversion already approved under 2025/4862/P.

revisions

project
29 Solent Road
London NW6 1TP

client
Tanya Gibson

drawing title
Proposed Plans and Elevations
Retention of existing bike store

true associates ltd
32 Chamberlayne Road
London NW10 3JE
tel 020 8960 3663
e-mail alan@trueassociates.co.uk

date July 2026 number A18370PA/002
scale 1:50/1:100 @ Atevision

© copyright