 



Job Number: 809
 Drawing Title: Ground Floor Plan
 Drawing No: 809/100
 Date: 11.08.25
 Revision: A
 Scale: 1:100 at A3

Scale: 1:100 at A3


Revisions:
 Rev. A : 19.11.25 - coordination updates

SP Indicates location of mini screwpiled foundations to new side extension (to design of specialist piling sub-contractor) to achieve minimum characteristic dead and live load of 75kN

MS Indicates location of mini ground screw foundations to new freestanding timber framed sauna, external stairs, and external raised timber decking to achieve minimum characteristic dead and live load of 10kN

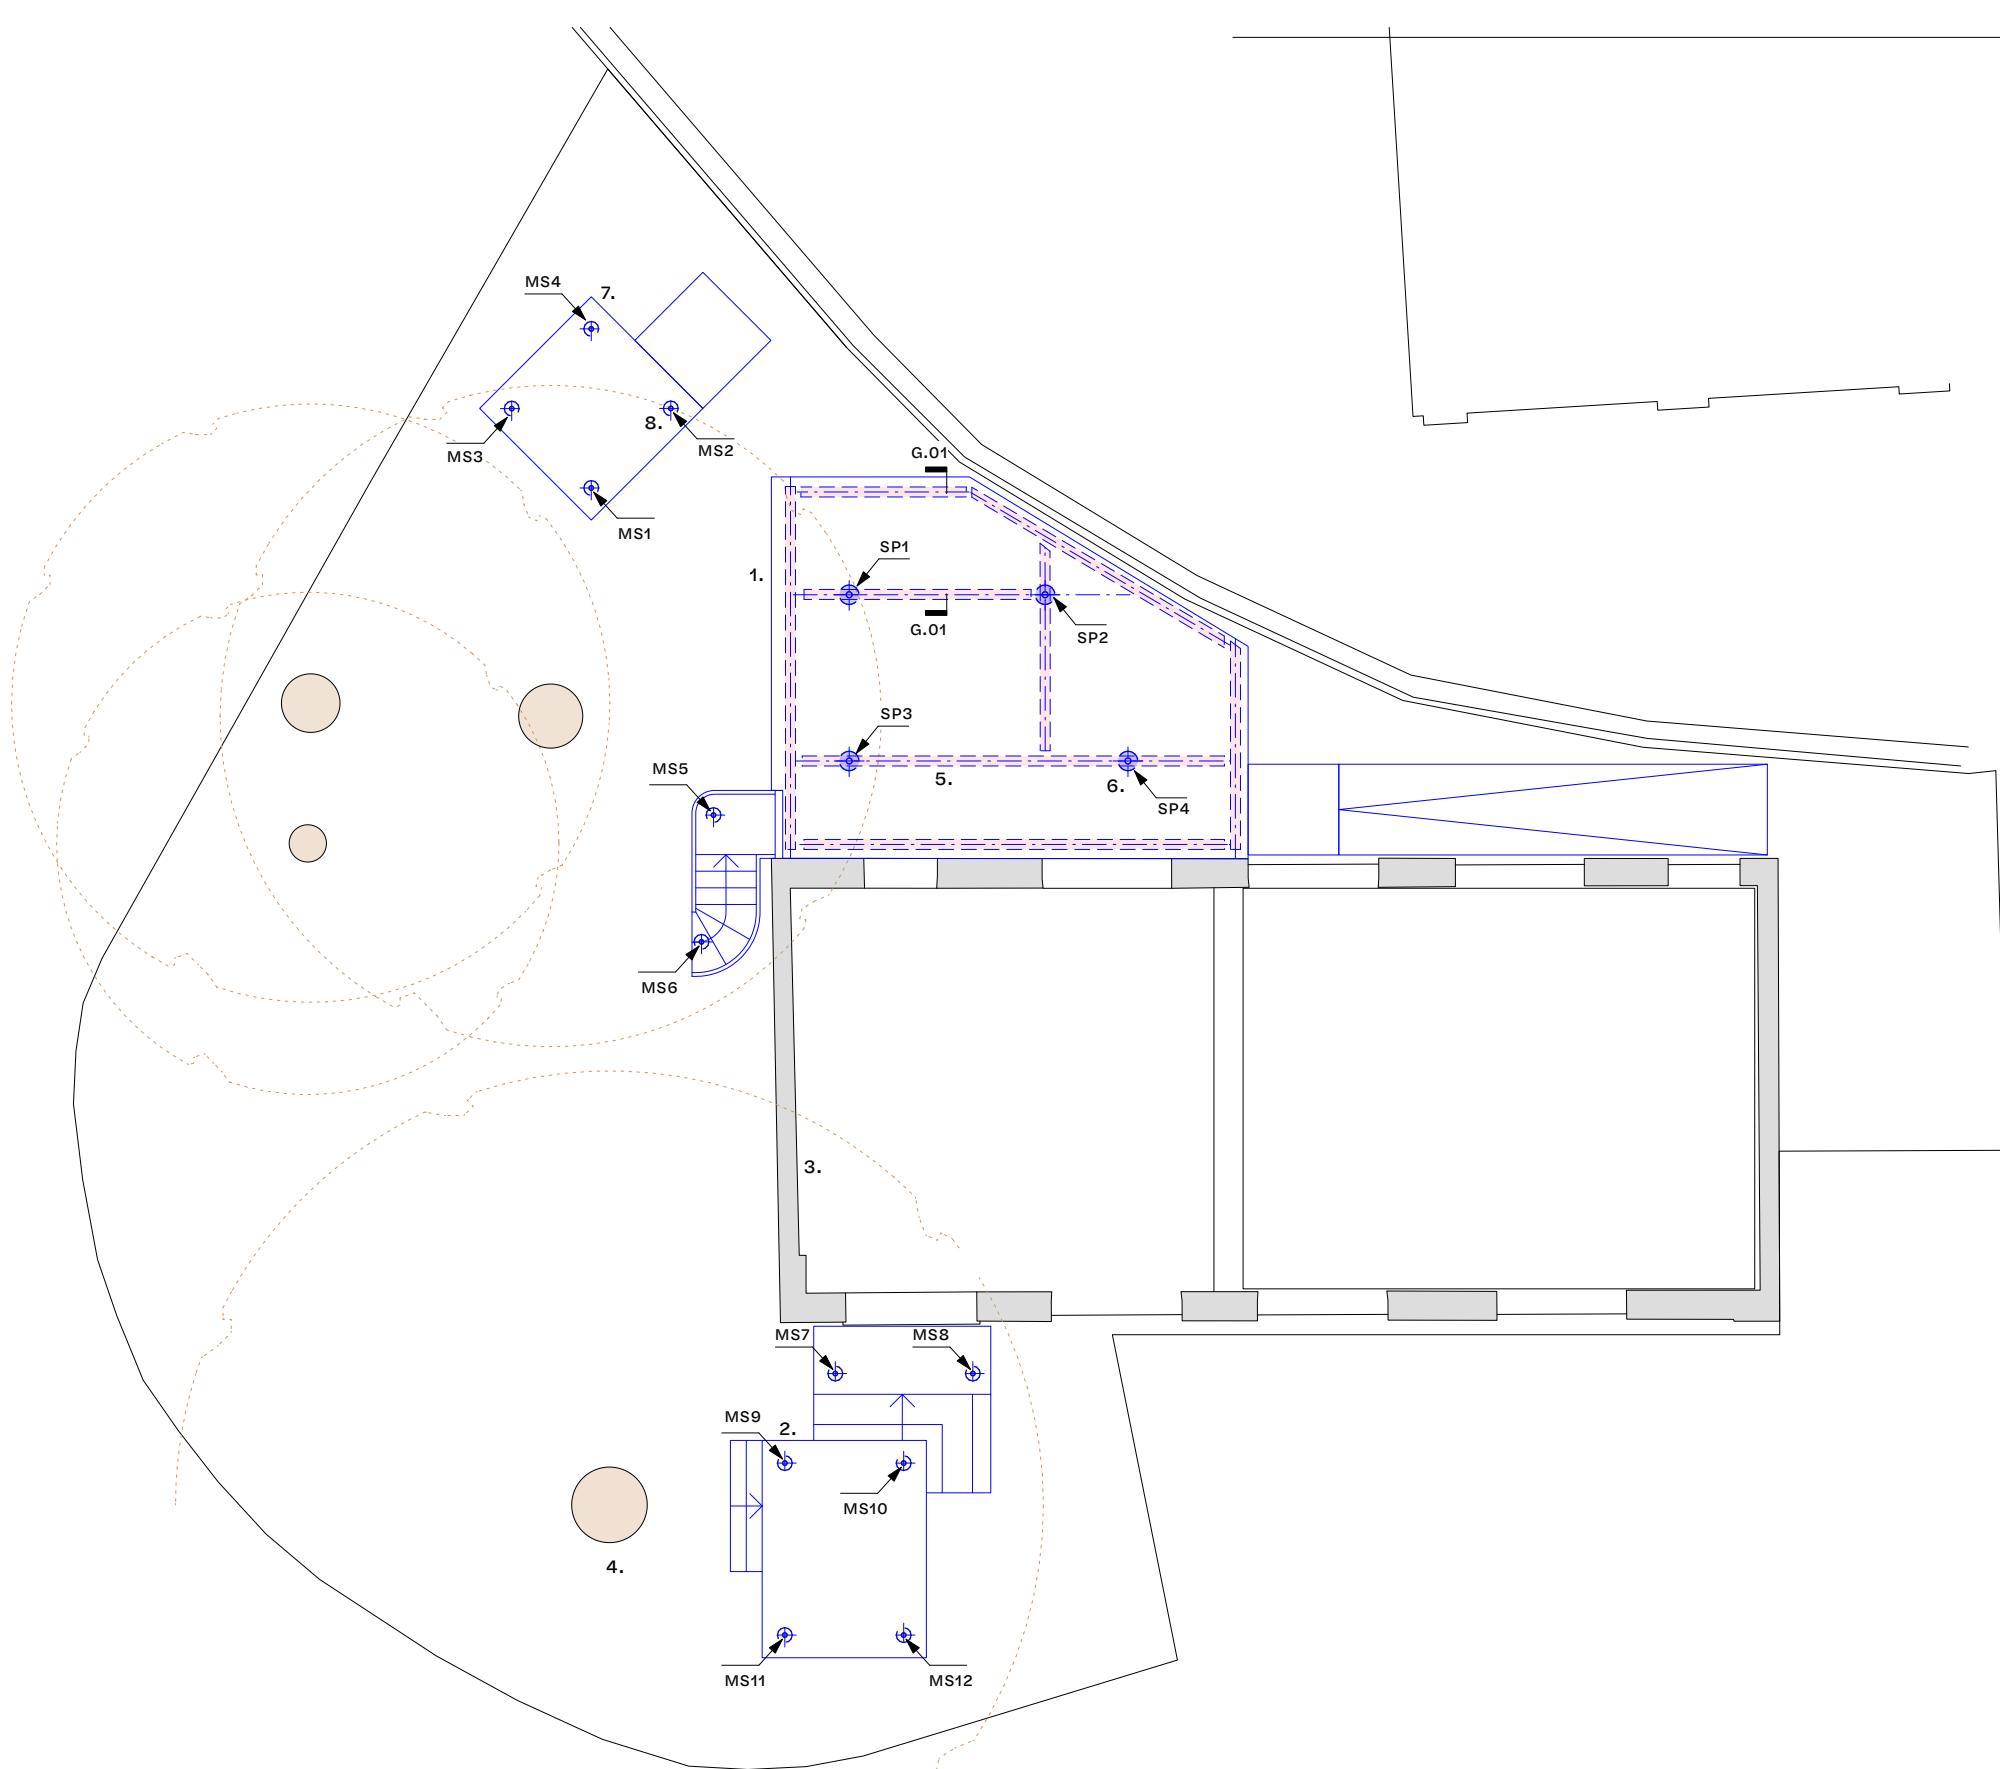

General Notes:

This drawing is to be read in conjunction with all architect's information and client requirements. Refer to drawing 500 for general structural notes.

1. Indicative outline showing profile of new raised single storey side extension supported off raised grillage of support beams as shown.

2. Indicative outline of new external decking / landscaping areas – refer to architect / landscape drawings for information and details.

3. Indicative shaded outline showing profile of existing retained perimeter loadbearing masonry external walls to existing single storey building.

4. Indicative outline showing profile of existing retained trees – with existing trunk outline shown shaded and approximate canopy shown dotted for information.

5. Indicative dashed outline showing profile of raised support beams forming support grillage to floor of new single storey side extension. New support beams span back between head of stilted support legs down off head of new mini screwpiled foundations.

6. Indicative outline showing location of new mini screwpiled foundations below supporting stilted leg supports up to underside of raised ground floor level support beams as shown on section. Screwpiles to be to design of specialist supplier / sub-contractor to suit loadings indicated.

7. Indicative outline showing profile of freestanding lightweight timber framed sauna outbuilding to be supported off mini ground screw foundations supporting timber framing as indicated.

8. Indicative outline showing location of new mini ground screw foundations supporting assumed raised timber framing platform to base of freestanding sauna building, new external timber decking and new external stairs. Mini ground screws to design of specialist supplier / sub-contractor to suit loadings indicated.

Foster Structures
 Unit 7A Temple Yard, London, E2 6QD

Copyright to these drawings and the designs shown therein are retained by foster structures ltd. These drawings are for information only (they should not be scaled from) all dimensions should be verified on site. Any discrepancies in the drawings should be brought to the attention of foster structures ltd. Any variations from these drawings should be approved by Foster Structures Ltd.