



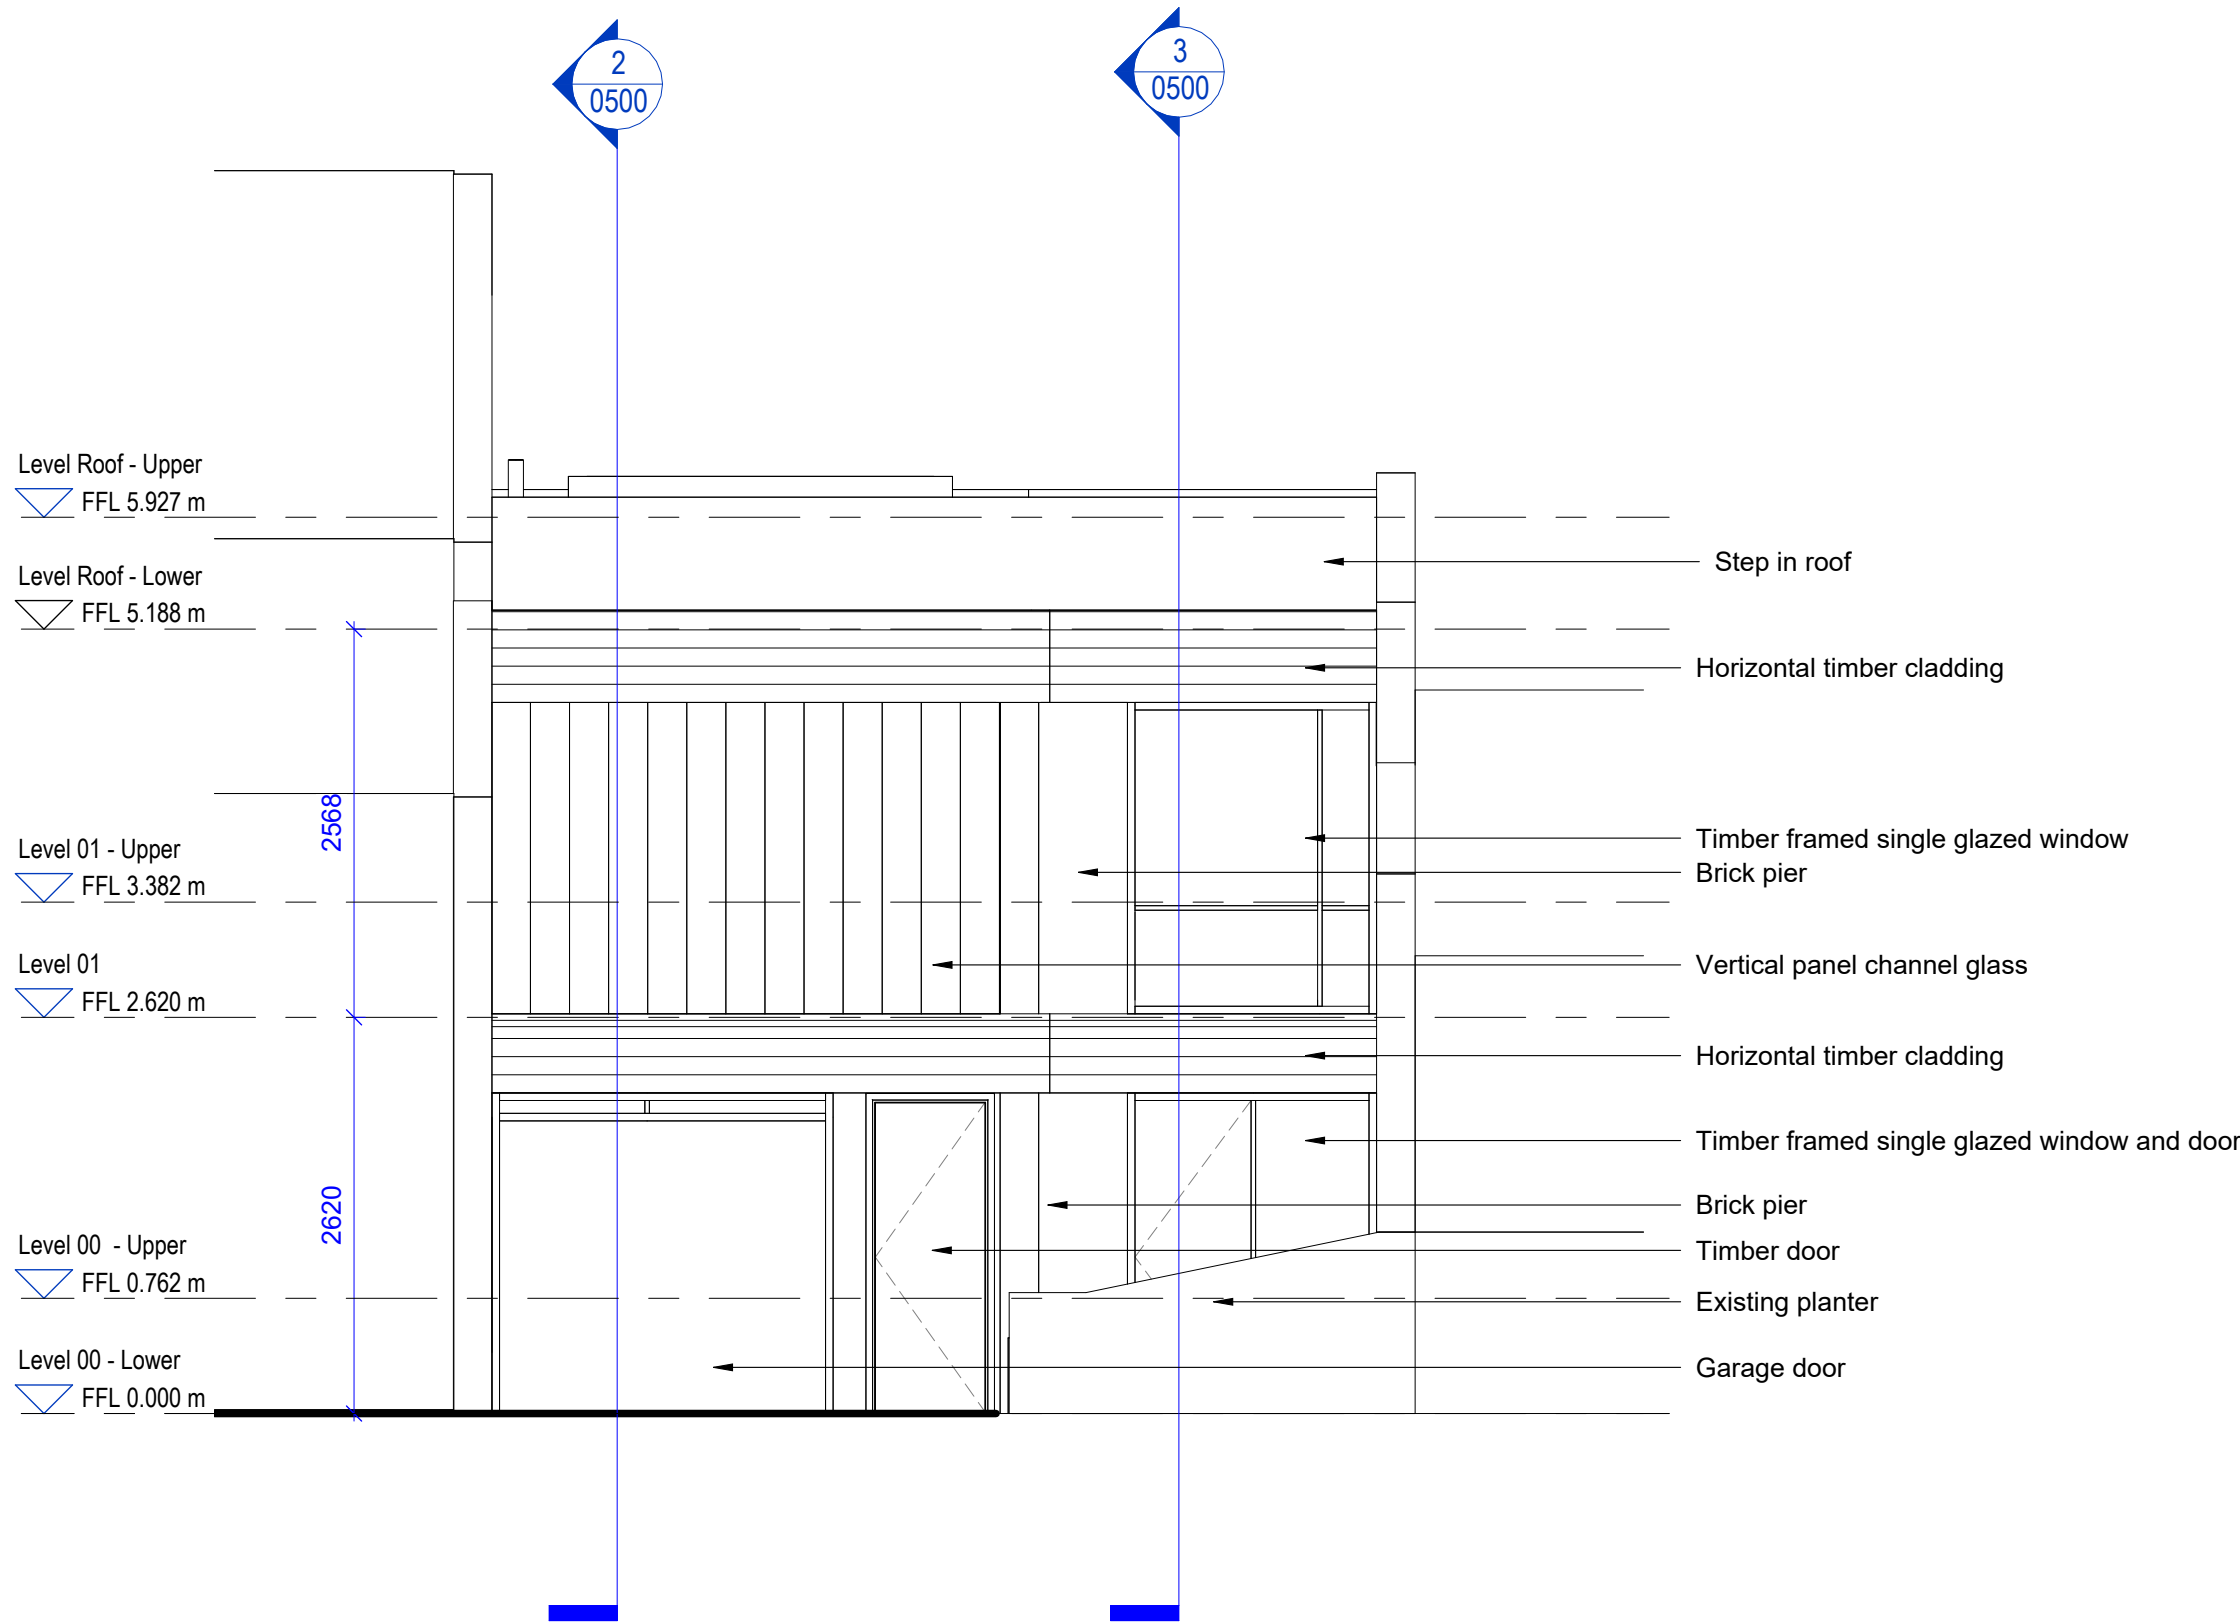

1	Front Elevation
0600	1 : 50

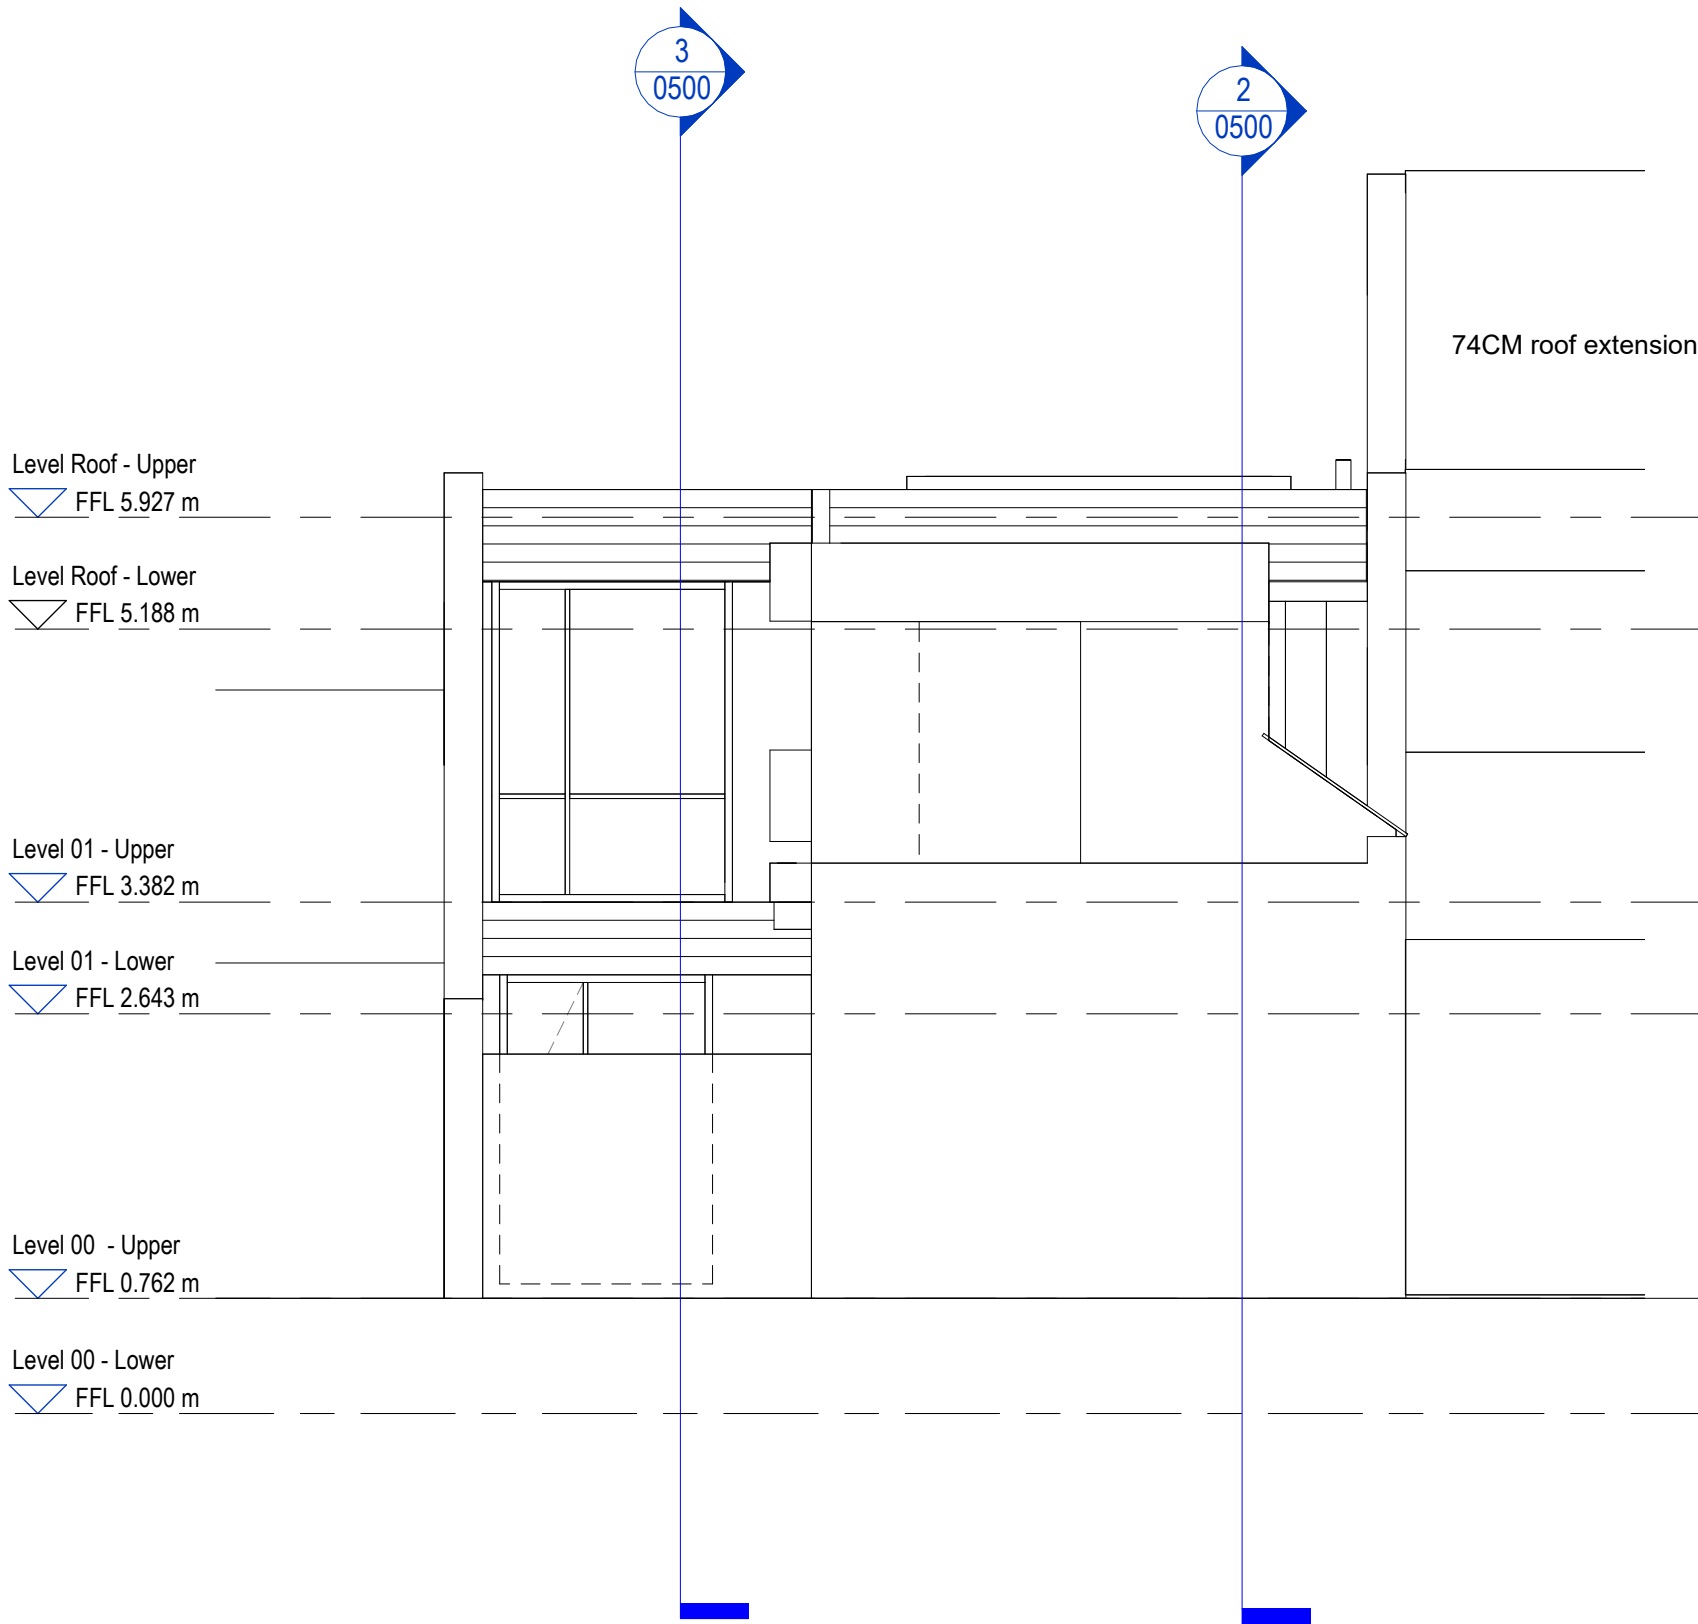

2	Rear Elevation
0600	1 : 50

SAFETY, HEALTH AND ENVIRONMENTAL INFORMATION:	
IN ADDITION TO THE HAZARDS/RISKS NORMALLY ASSOCIATED WITH THE TYPES OF WORK DETAILED ON THIS DRAWING, NOTE THE FOLLOWING:	
Significant Residual Risks:	
Action to be Taken:	
Refer to Health and Safety Plan	

NOTES:				
Only use figured dimensions from issued PDF drawings (not CAD files), where dimensions do not exist please request from architect. We are happy for you to make use of our drawings as long as the information is not used as the basis of any claim against us if there are any discrepancies between our cad files and dimensions given on the drawings or on any architectural drawing. Please note, that DWG files are created from Revit so errors may occur during exporting.				
REV	DATE	DETAIL	DRN	CHK

SHEET STATUS		
Planning		
PROJECT TITLE		
72 Camden Mews		
CLIENT		
Deborah Lincoln		
DRAWING TITLE		
Existing Elevations		
DATE	SCALE	③A1
18/01/24	1 : 50	③A3
MODEL STATUS	DRAWN	CHECKED
S0	JF	RL

DRAWING NUMBER	REVISION
CAM-CS-ZZ-ZZ-DR-A-0600	

5 Baldwin Terrace
Islington, London
N1 7RU
Tel: 020 7704 1975
Project Email:
72_camdenmews@cullinstudio.com
© Cullin Studio LTD

CULLINAN
STUDIO

Scale bar 1:50 @ A1



0 2.5 5 m