



Rear facade of North Villas

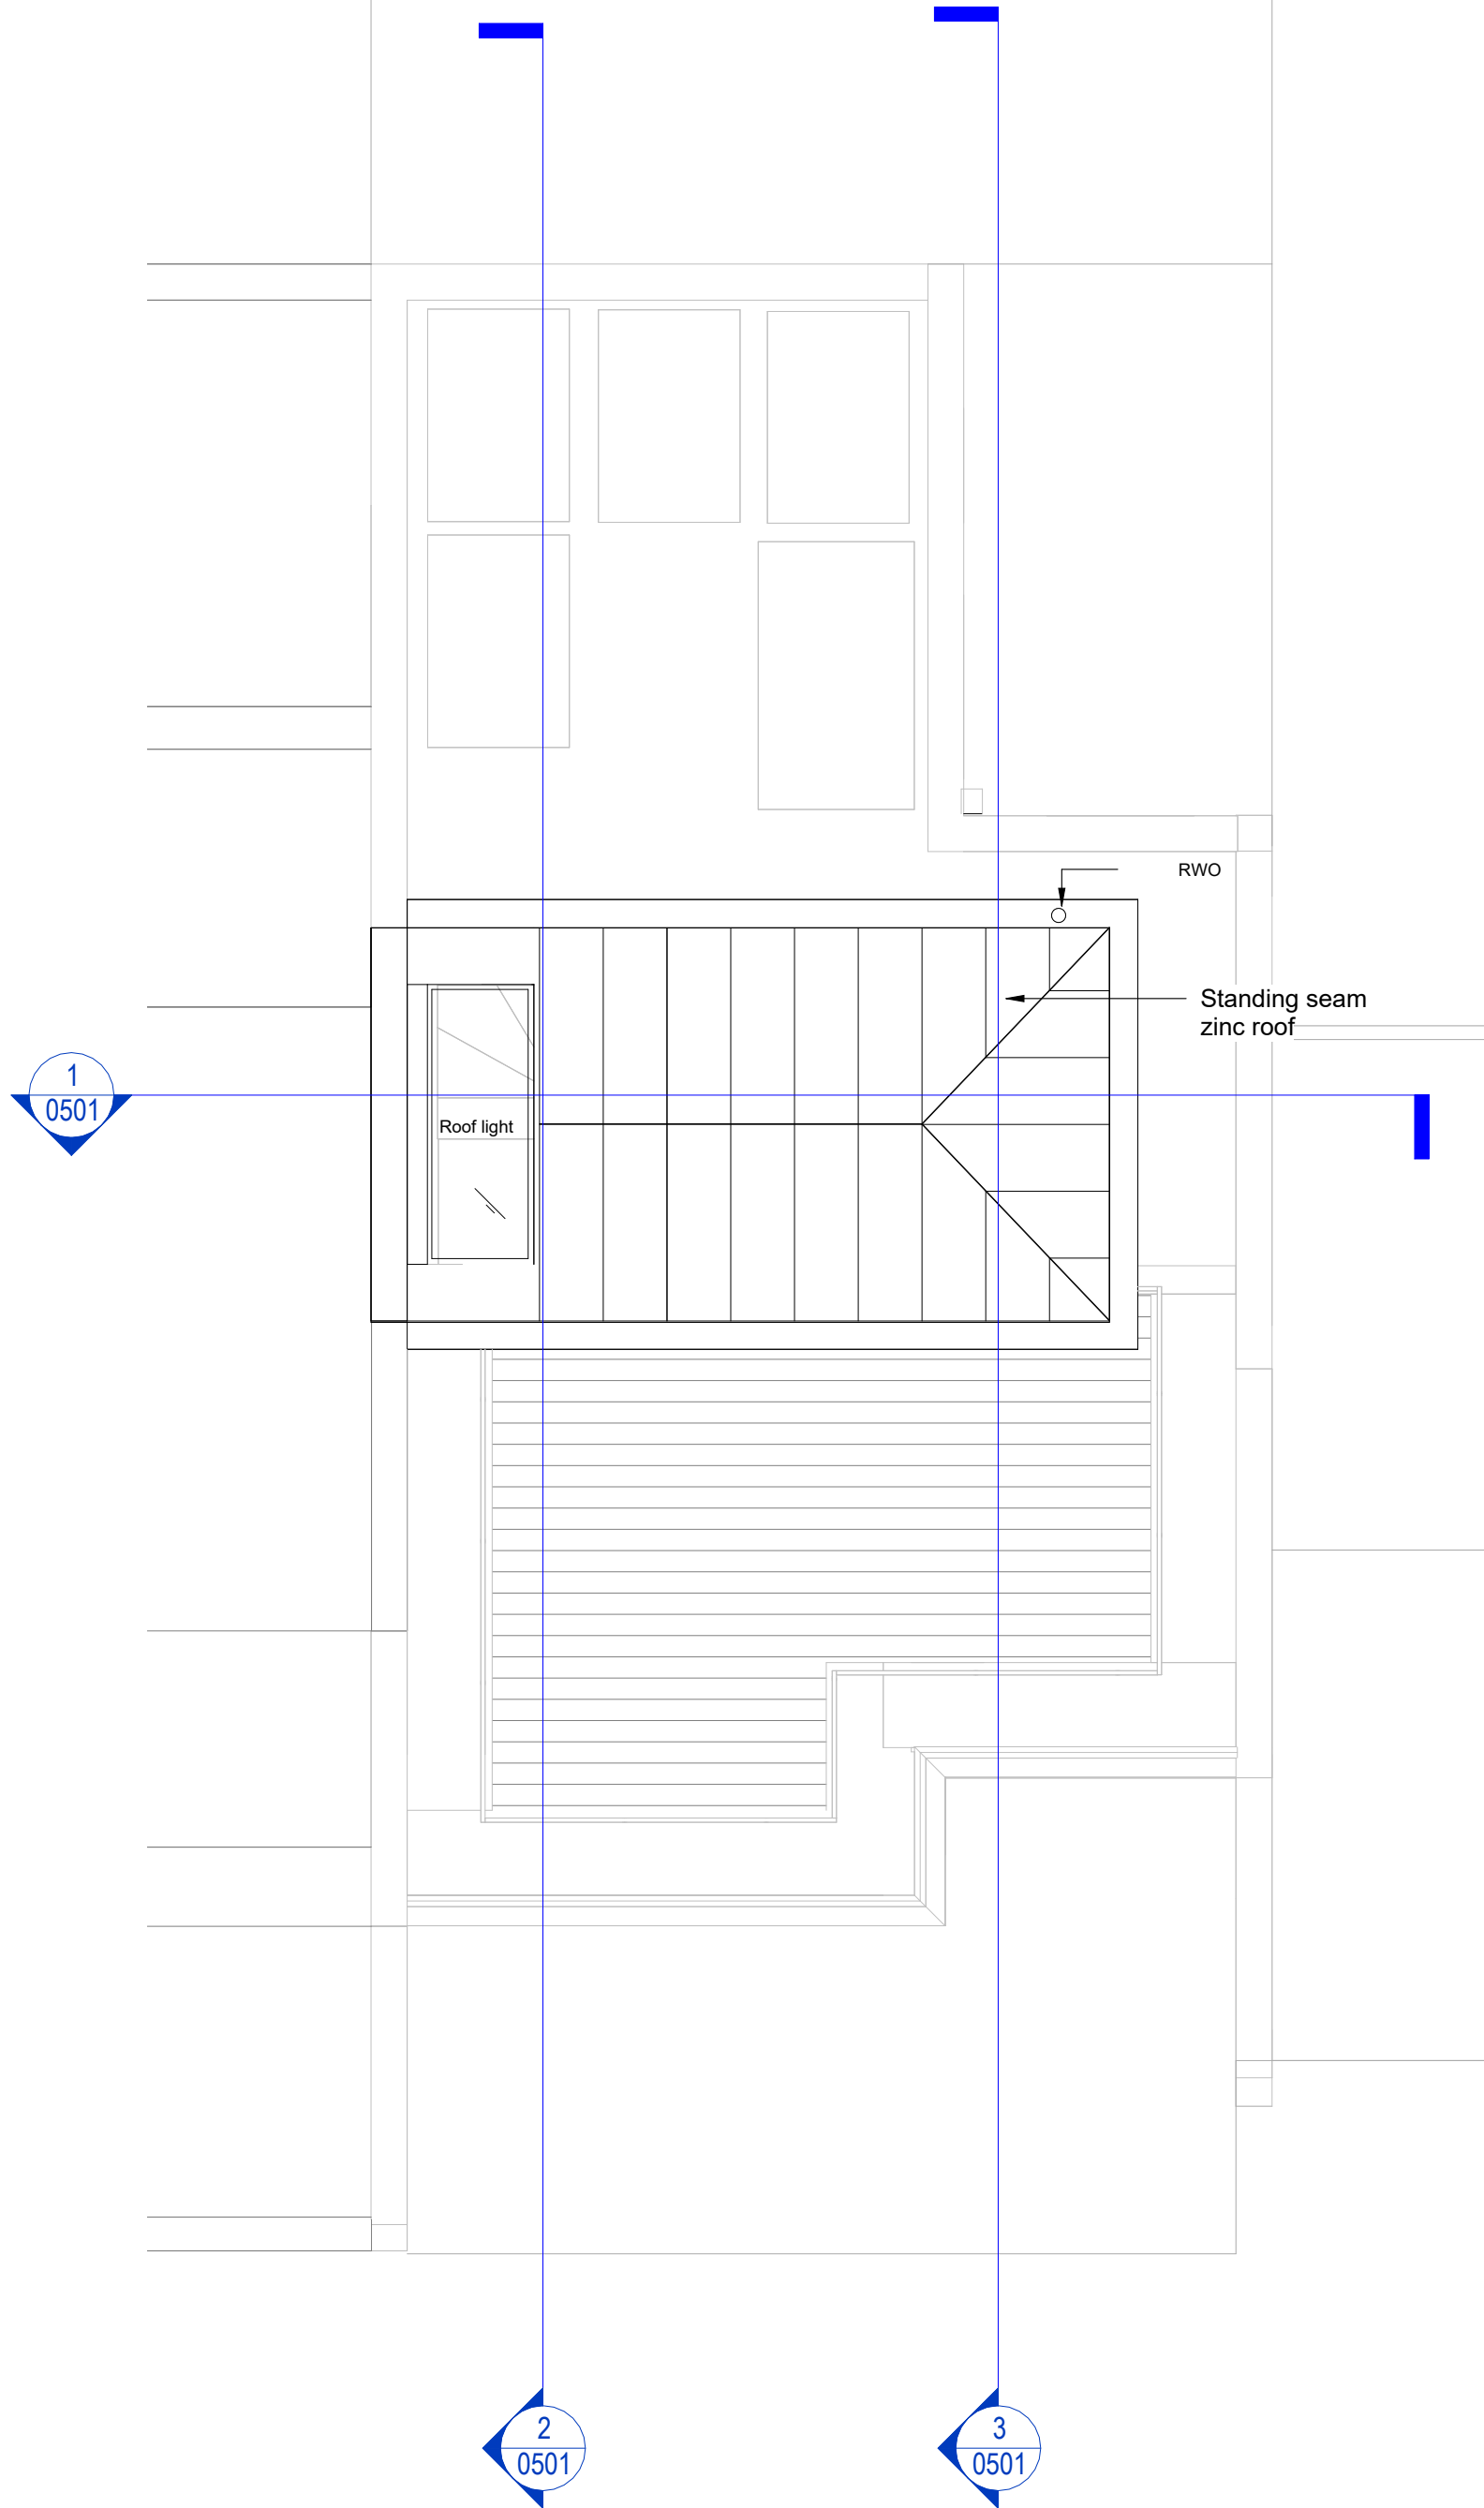

1	Proposed_Roof Plan
0202	1 : 50

SAFETY, HEALTH AND ENVIRONMENTAL INFORMATION: IN ADDITION TO THE HAZARDS/RISKS NORMALLY ASSOCIATED WITH THE TYPES OF WORK DETAILED ON THIS DRAWING, NOTE THE FOLLOWING:	
Significant Residual Risks:	
Action to be Taken:	Refer to Health and Safety Plan

NOTES:				
Only use figured dimensions from issued PDF drawings (not CAD files), where dimensions do not exist please request from architect. We are happy for you to make use of our drawings as long as the information is not used as the basis of any claim against us if there are any discrepancies between our cad files and dimensions given on the drawings or on any architectural drawing. Please note, that DWG files are created from Revit so errors may occur during exporting.				
REV	DATE	DETAIL	DRN	CHK
1	25.07.24	End of Stage 2	JF	RL
2	19.11.24	Revised Scheme	JF	RL
3	07.05.25	Pre-application	JF	RL
4	20.05.25	Planning Submission	JF	RL

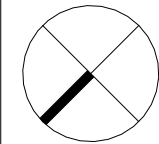

SHEET STATUS		Planning	
PROJECT TITLE			
72 Camden Mews			
CLIENT			
Deborah Lincoln			
DRAWING TITLE			
Proposed Roof Plan			
DATE		SCALE	
20.08.25		1 : 50 @A1 1 : 100 @A3	
MODEL STATUS		DRAWN	CHECKED
S0		JF	RL

DRAWING NUMBER	REVISION
CAM-CS-ZZ-ZZ-DR-A-0202	4

5 Baldwin Terrace
Islington, London
N1 7RU
Tel: 020 7704 1975
Project Email:
72_camdenmews@cullinstudio.com
© Cullin Studio LTD

