

notes:
All dimensions must be confirmed on site and verified with the Architect. Any discrepancies on the drawing must be reported to the Architect prior to any works being carried out on site.

The copyright of this schedule / drawing remains with the Architect. It is not to be reproduced in any form or by any means without the written permission of Greenway Architects.


project: 2 Frogmal Gardens

drawing title: Proposed South Elevation

drawing no: 2FG - GE - 102

date: Jan 2025

scale: 1/50 @A1
1/100 @A3

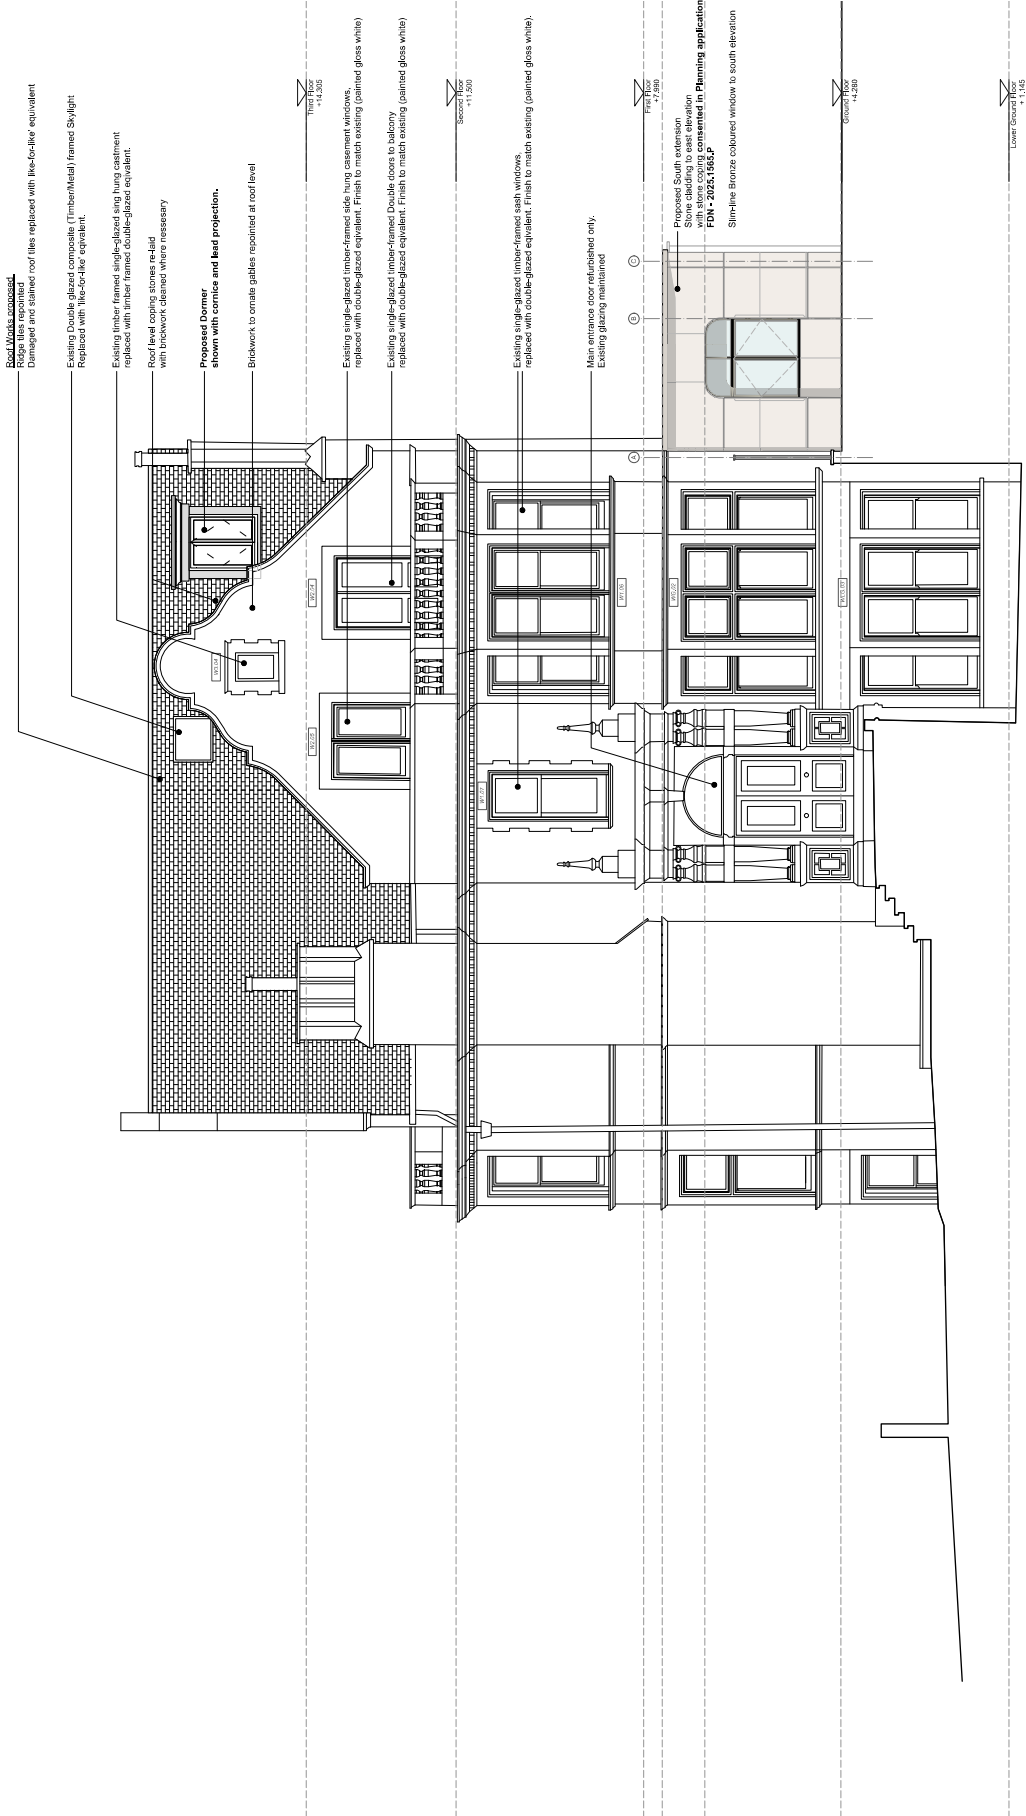

2 FROGMAL GARDENS - SOUTH ELEVATION

FROGMAL GARDENS



01 Two Frogmal Gardens - Proposed South Elevation

Scale: 1:50