



Revisions

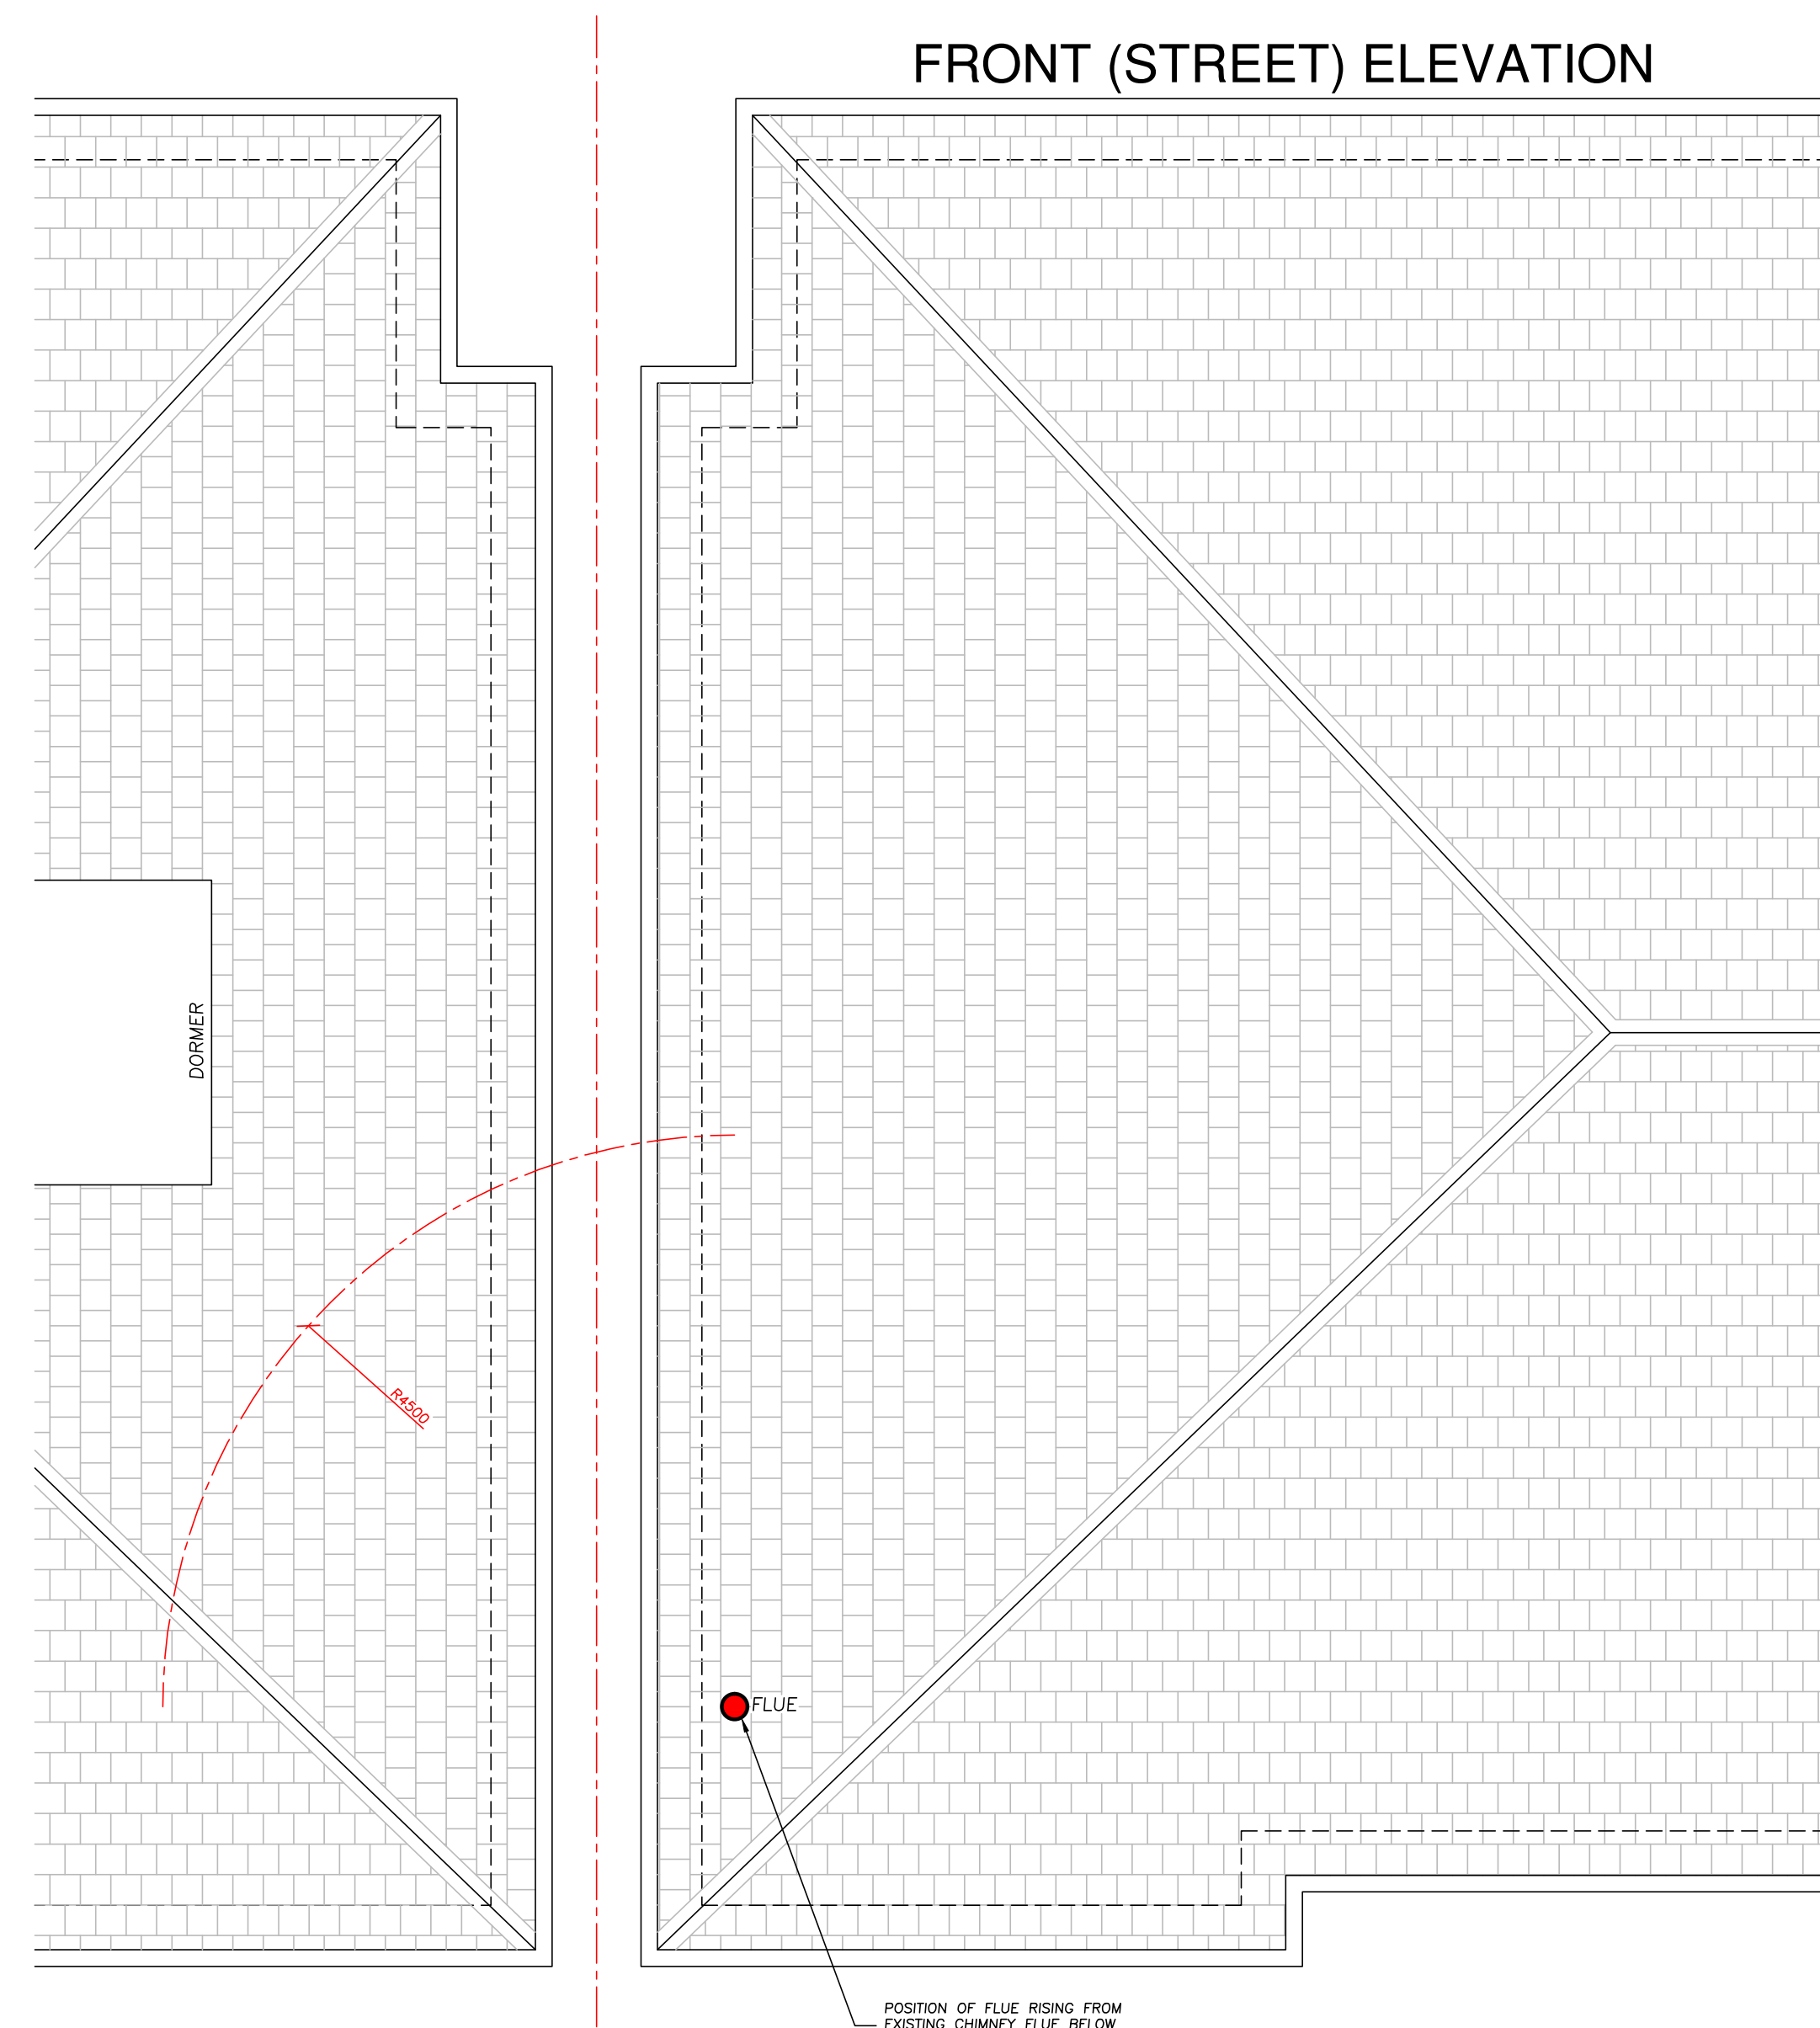

63

ROOF PLAN

64

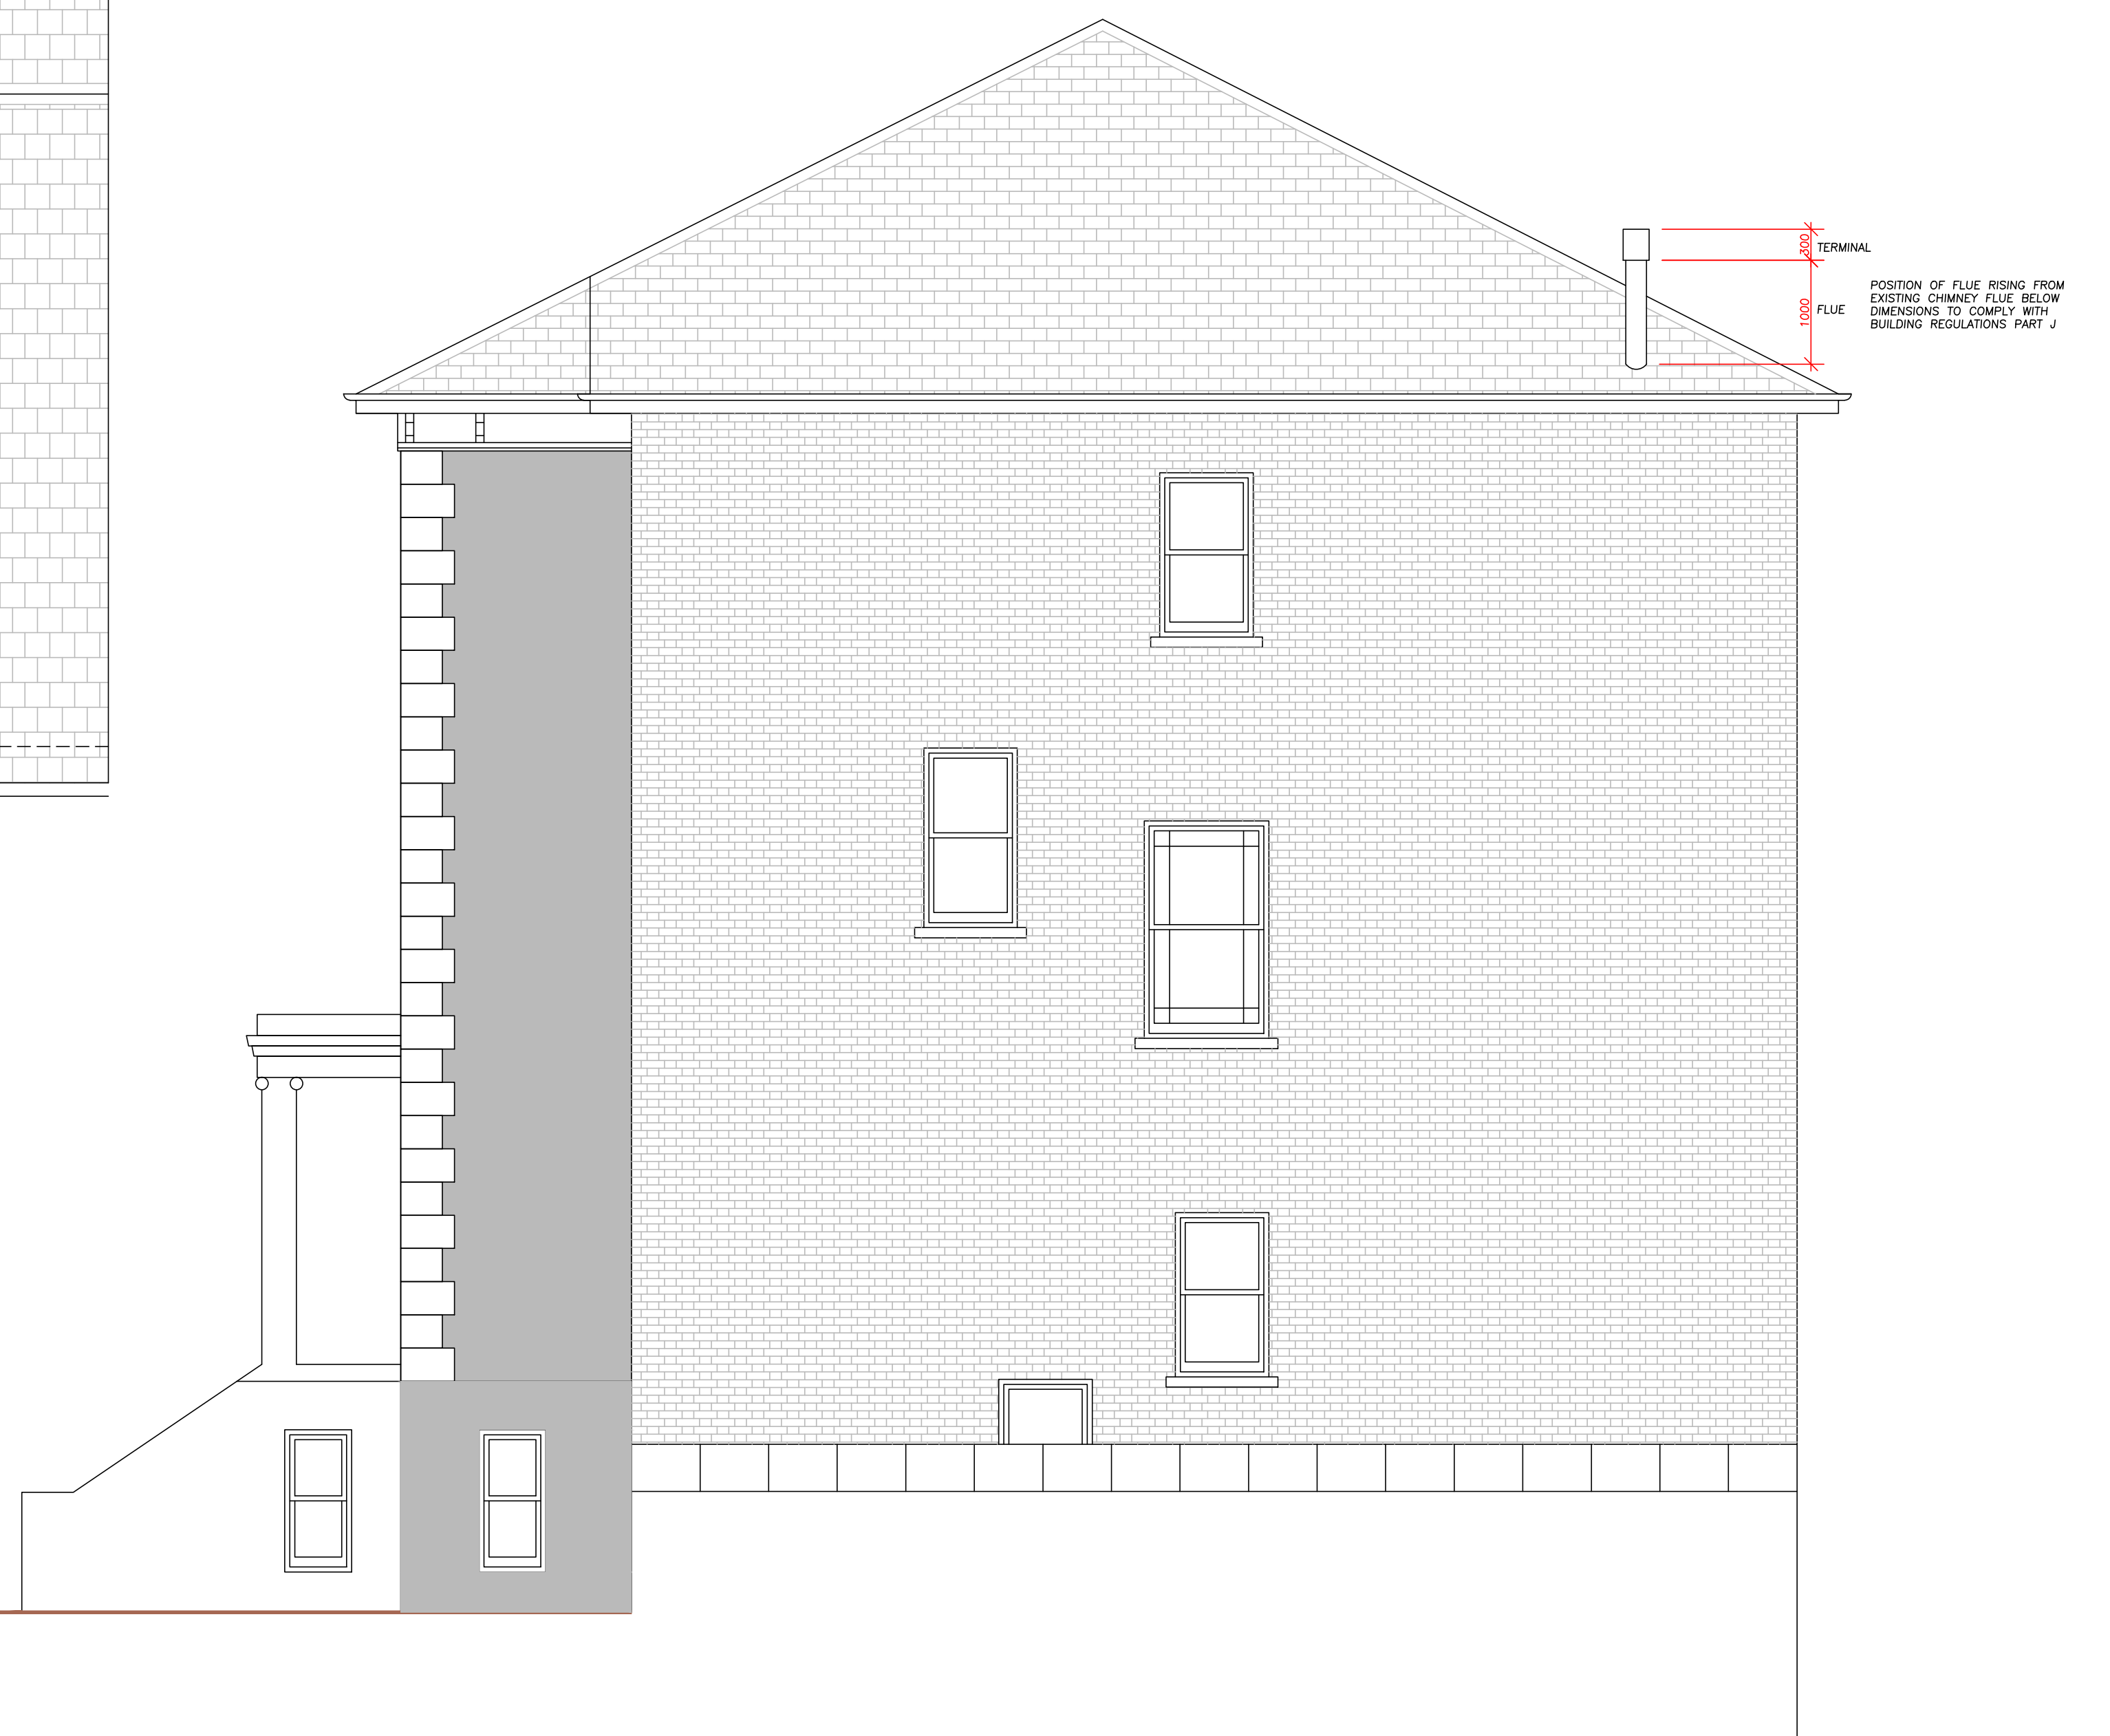

SIDE ELEVATION

Architecture and Design © Copyright

STEPHEN BRANDES ARCHITECTS
5 Spedan Close Hampstead London NW3 7XF
architects@brandes.co.uk Tel 020 7431 2225

Job Title

64 BELSIZE PARK
LONDON NW3 4EH

Drawing Title

SIDE ELEVATION AND ROOF PLAN
SHOWING PROPOSED FLUE

SCALE	1:50@A1	CAD Information
DATE	AUG 2025	
DRAWN	SB	
ISSUE	PLANNING	

Job No. 64BP	Drawing No. 004	Rev.
-----------------	--------------------	------

