


All dimensions to be verified on site before the commencement of any work whatsoever.

Discrepancies to be reported to Palladian London immediately.

Drawings to be read with relevant Consultants and Contractors drawings and other relevant information.

© Palladian London Ltd DO NOT SCALE

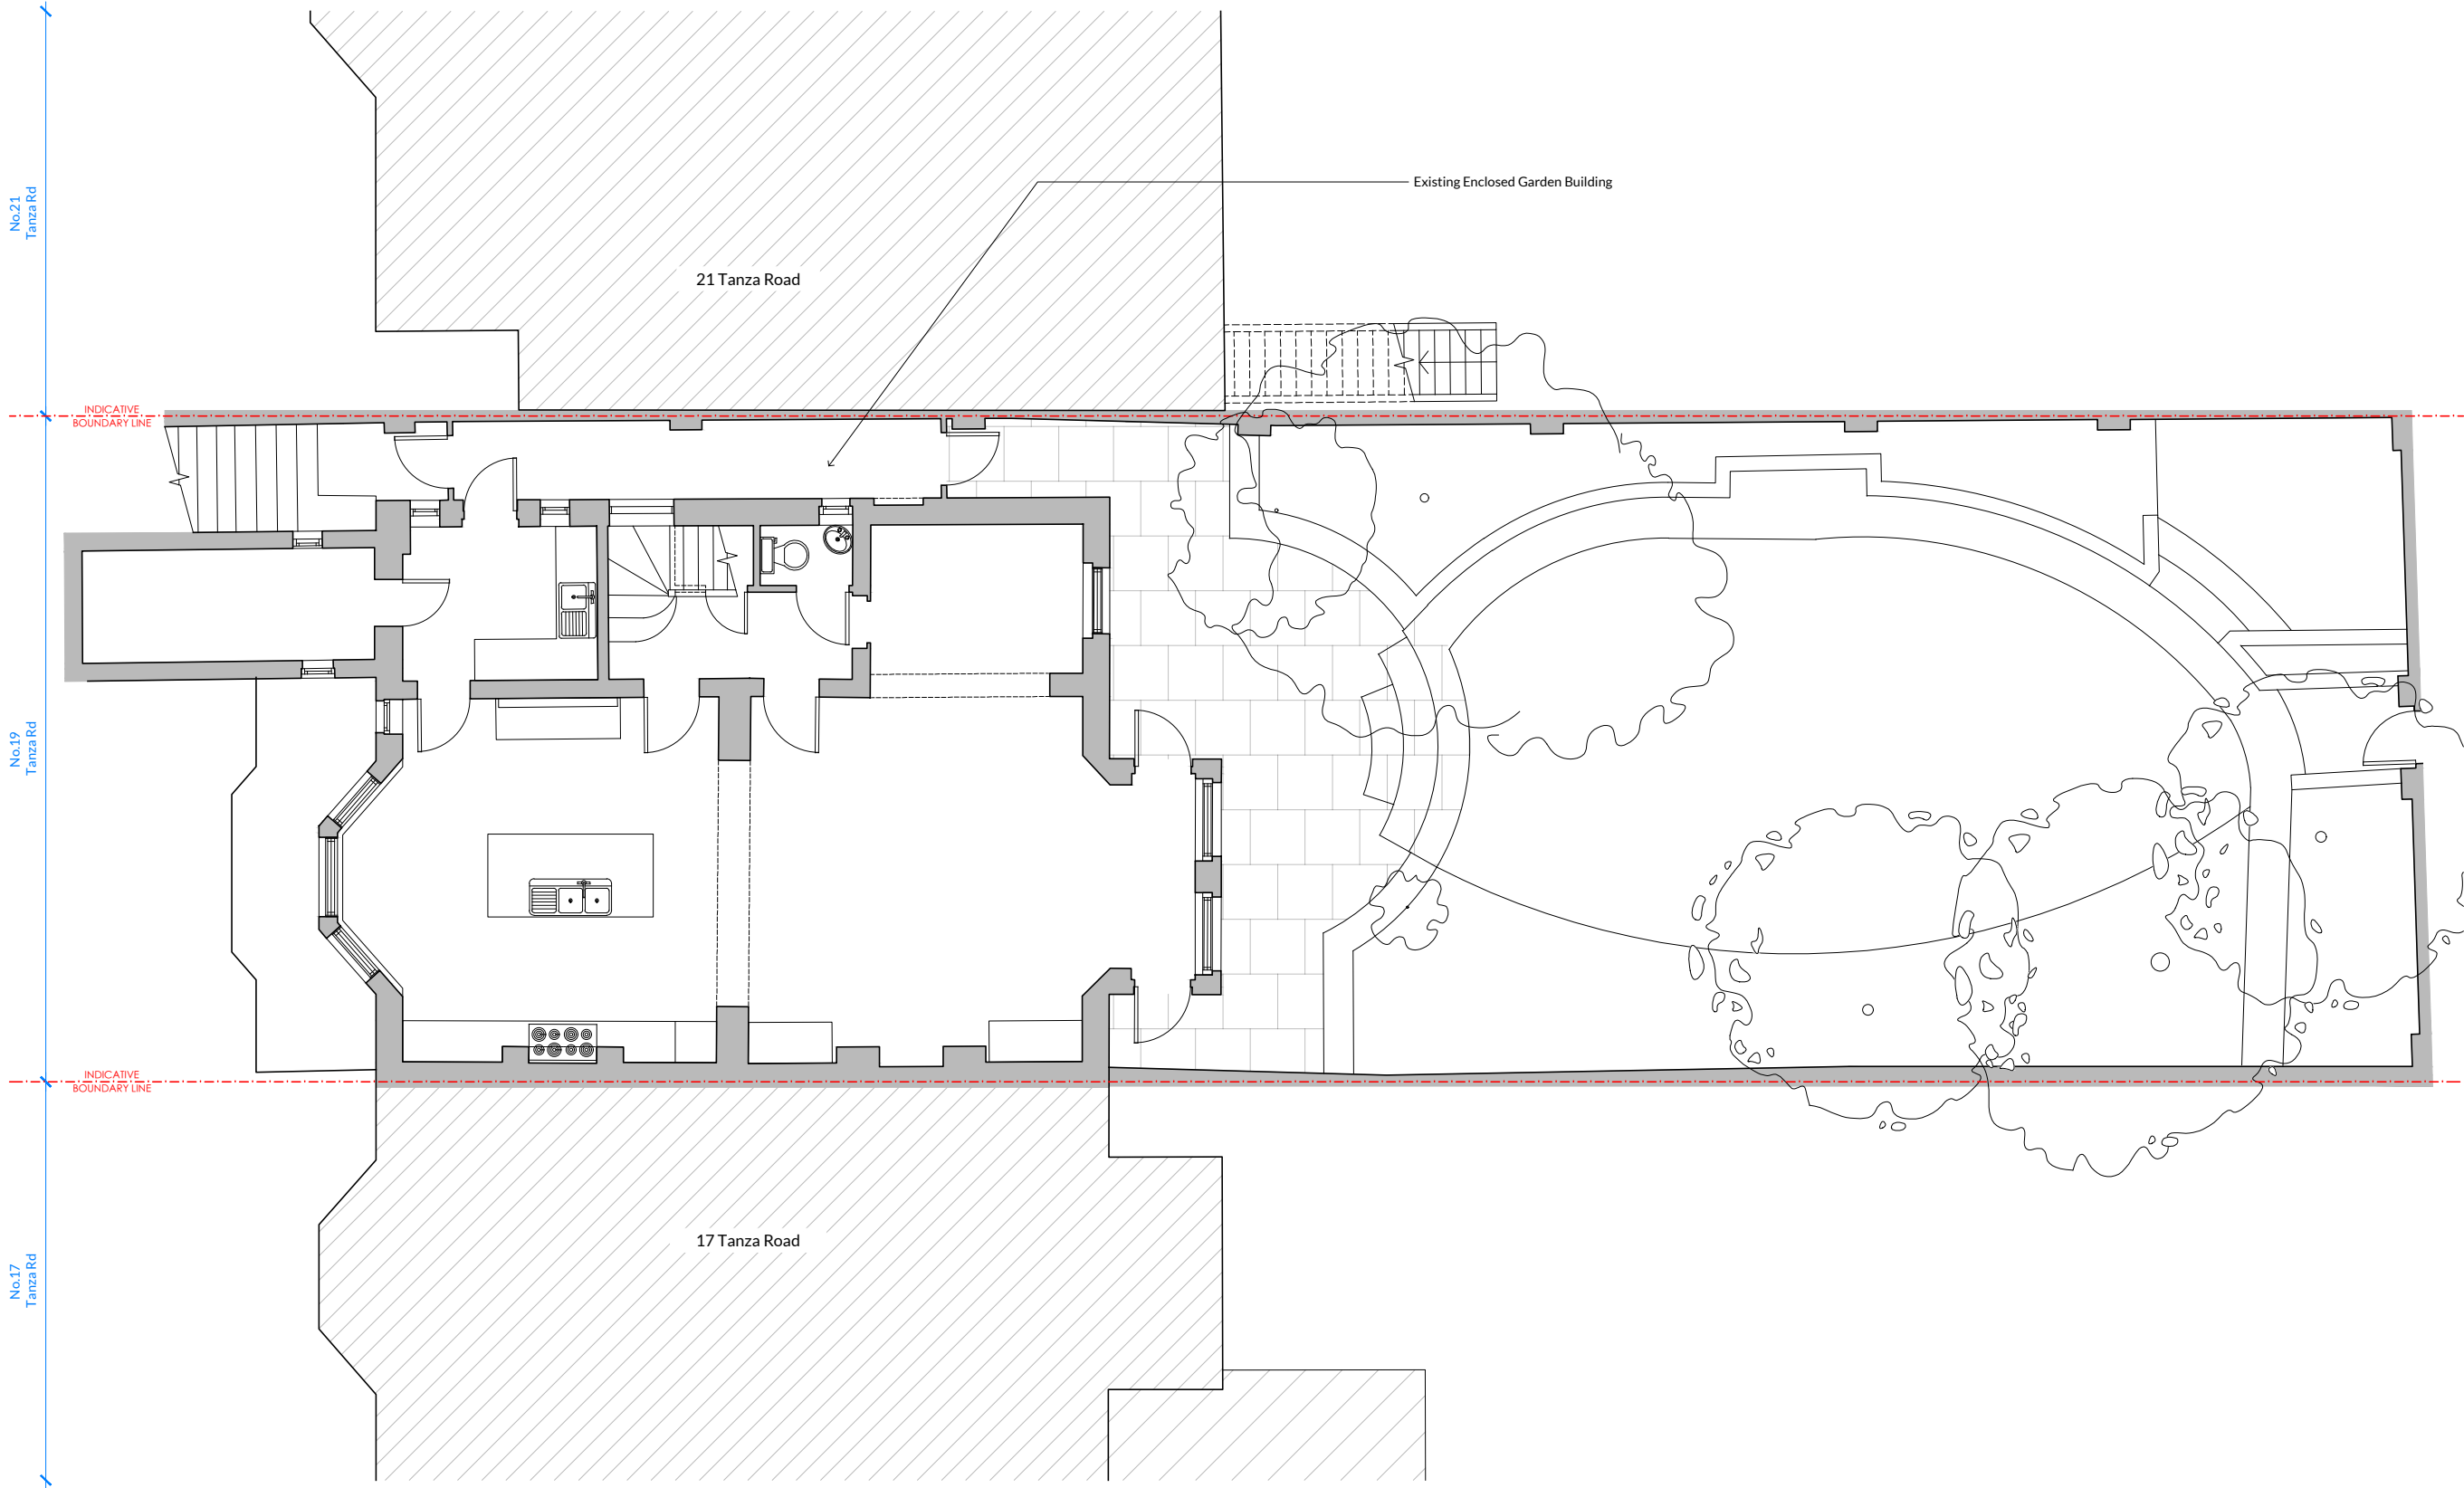

P1	19.06.25	Issued for Planning	JC	AB
REV	DATE	DESCRIPTION	DRW	CHK

PLANNING

PALLADIAN
ARCHITECTURE and DESIGN

STUDIO A | MERIDIAN HOUSE | JUNIPER DRIVE | LONDON SW18 1QS
contact@palladian.design +44 (0)20 7351 1913

PROJECT TITLE

19 Tanza Road, NW3 2UA

DRAWING TITLE
Existing General Arrangement Plans
Lower Ground Floor

PROJECT NO.	SCALE/SIZE
2503	1:50 @ A1
DWG NO.	1:100 @ A3
REV	

PA01-001 P1

[01] EXISTING LOWER GROUND FLOOR PLAN
1:100




All dimensions to be verified on site before the commencement of any work whatsoever.

Discrepancies to be reported to Palladian London immediately.

Drawings to be read with relevant Consultants and Contractors drawings and other relevant information.

© Palladian London Ltd DO NOT SCALE

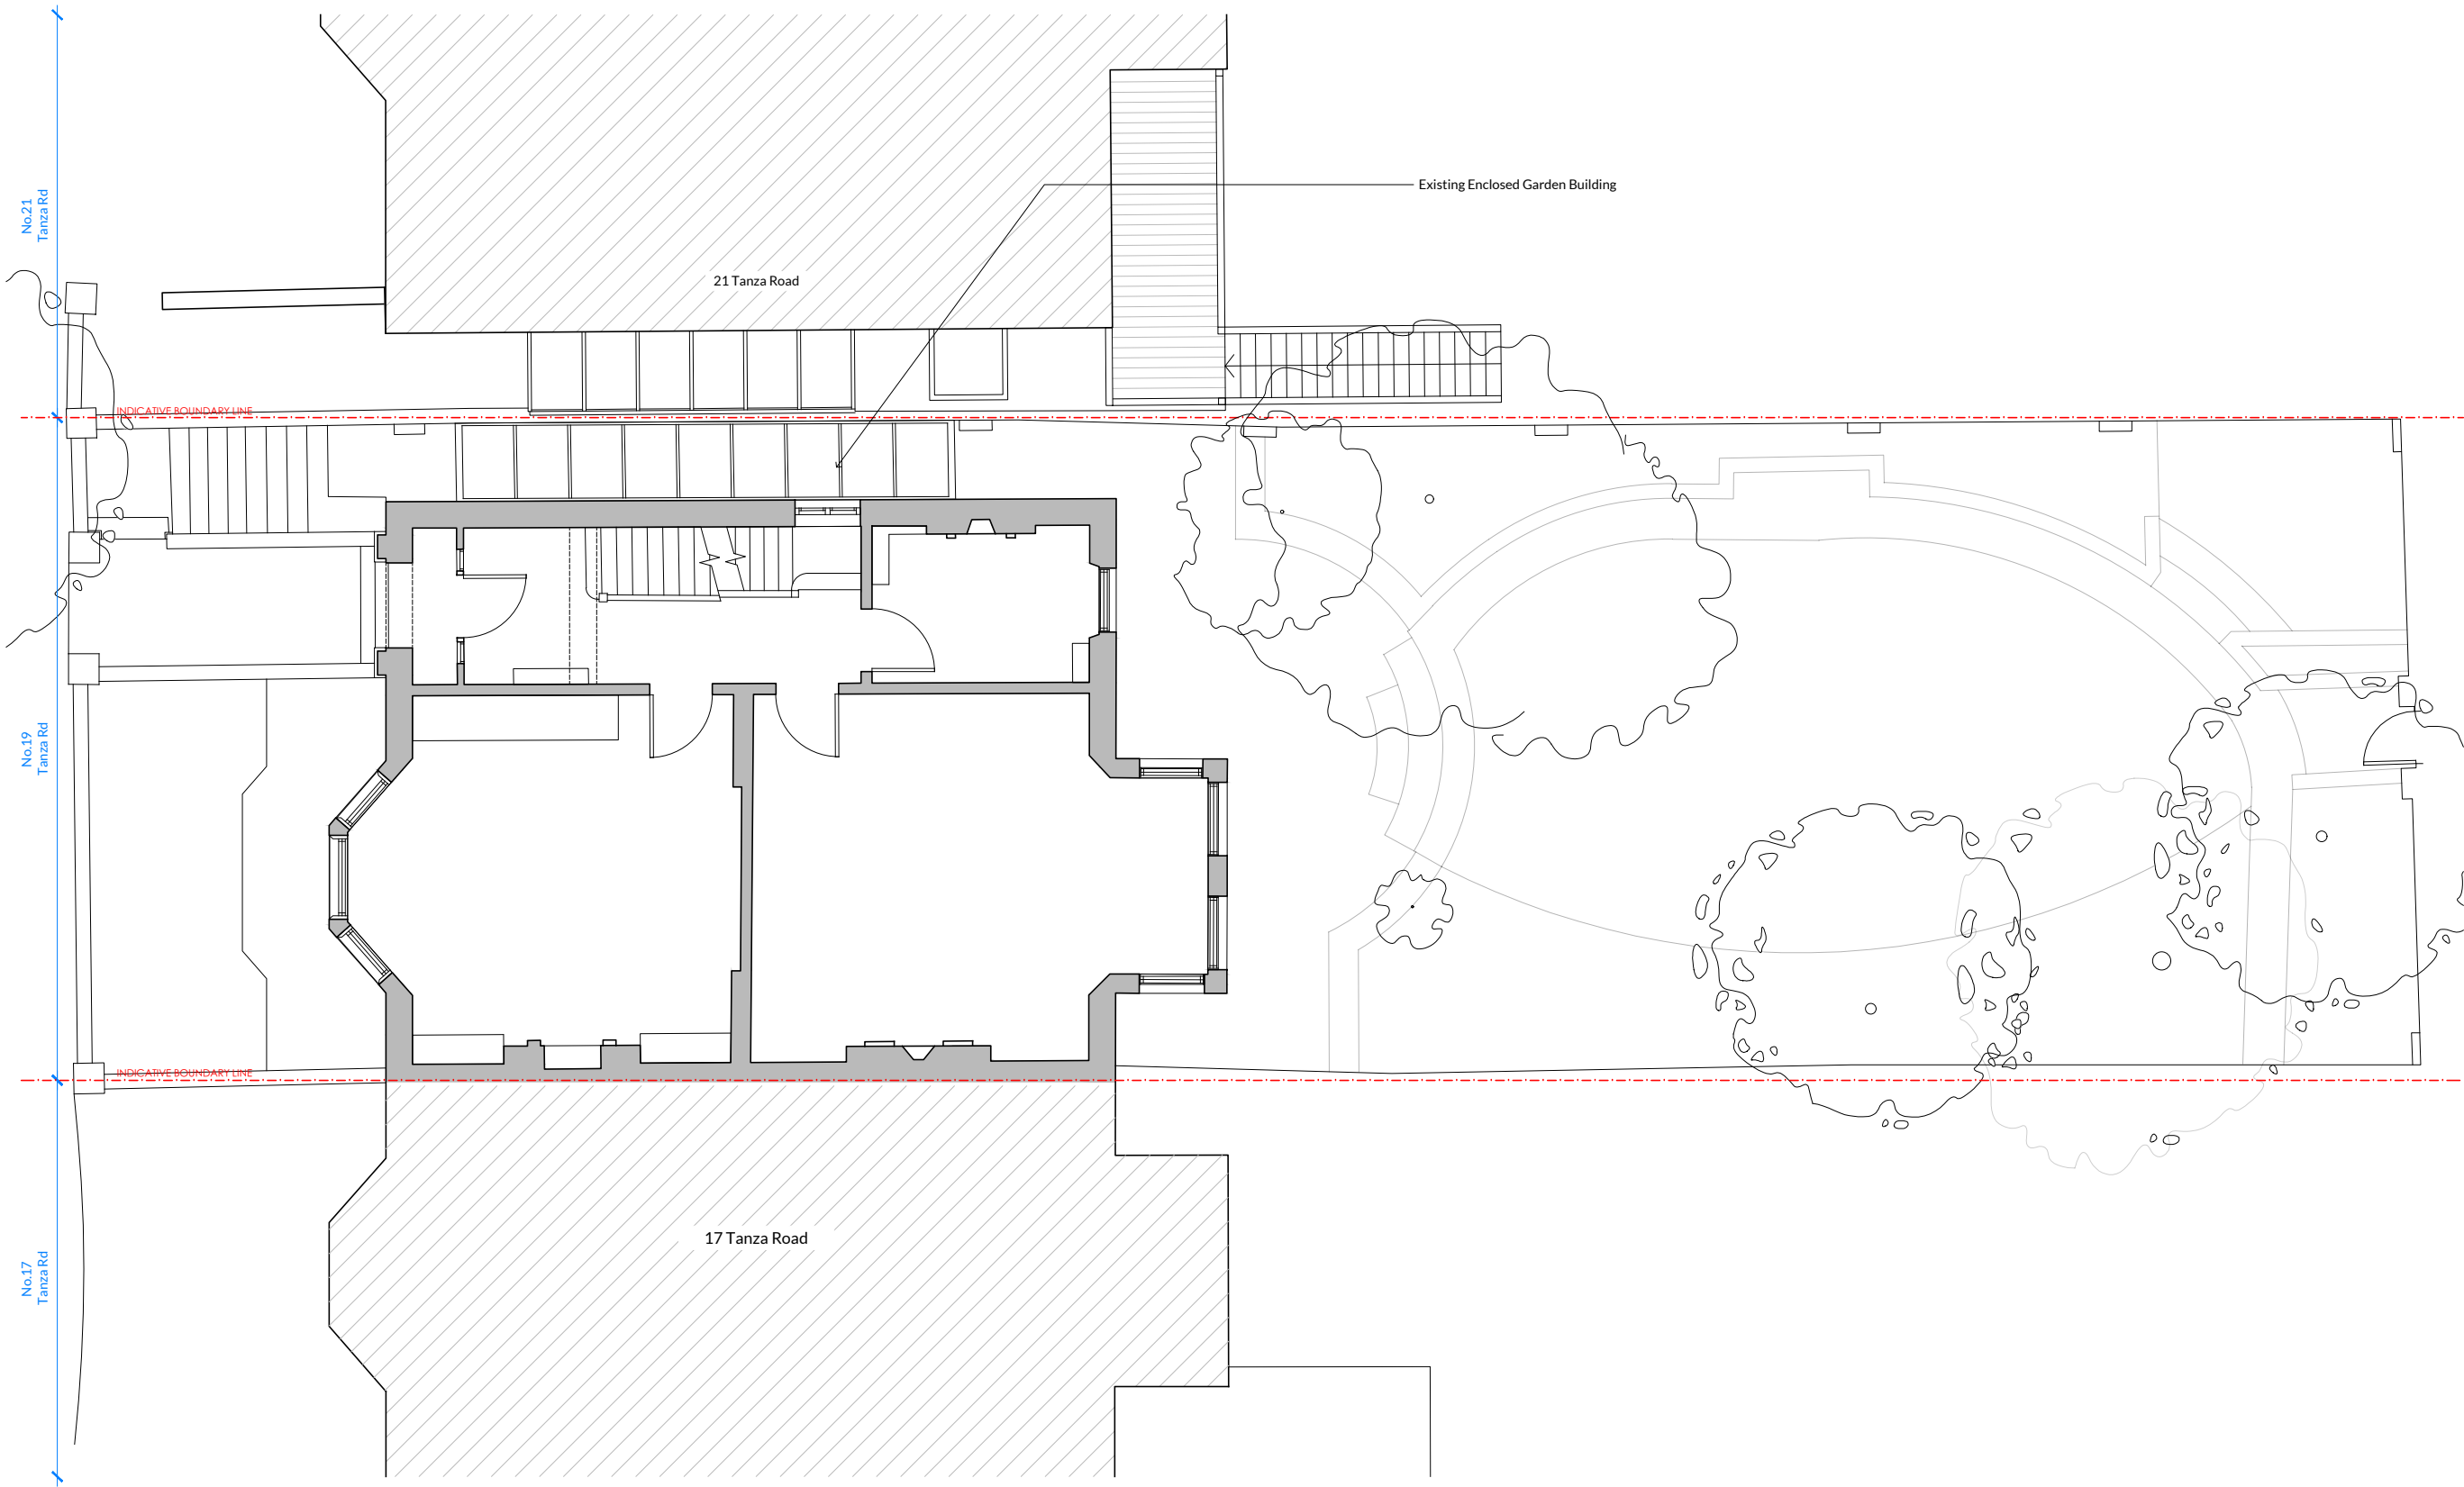

[01] EXISTING RAISED GROUND FLOOR PLAN
1:100

REV	DATE	DESCRIPTION	DRW	CHK
P1	19.06.25	Issued for Planning	JC	AB

PLANNING

PALLADIAN
ARCHITECTURE and DESIGN

STUDIO A | MERIDIAN HOUSE | JUNIPER DRIVE | LONDON SW18 1QS
contact@palladian.design +44 (0)20 7351 1913

PROJECT TITLE

19 Tanza Road, NW3 2UA

DRAWING TITLE

Existing General Arrangement Plans
Raised Ground Floor


PROJECT NO. SCALE/SIZE

2503 1:50 @ A1

DWG NO. REV

PA01-002 P1



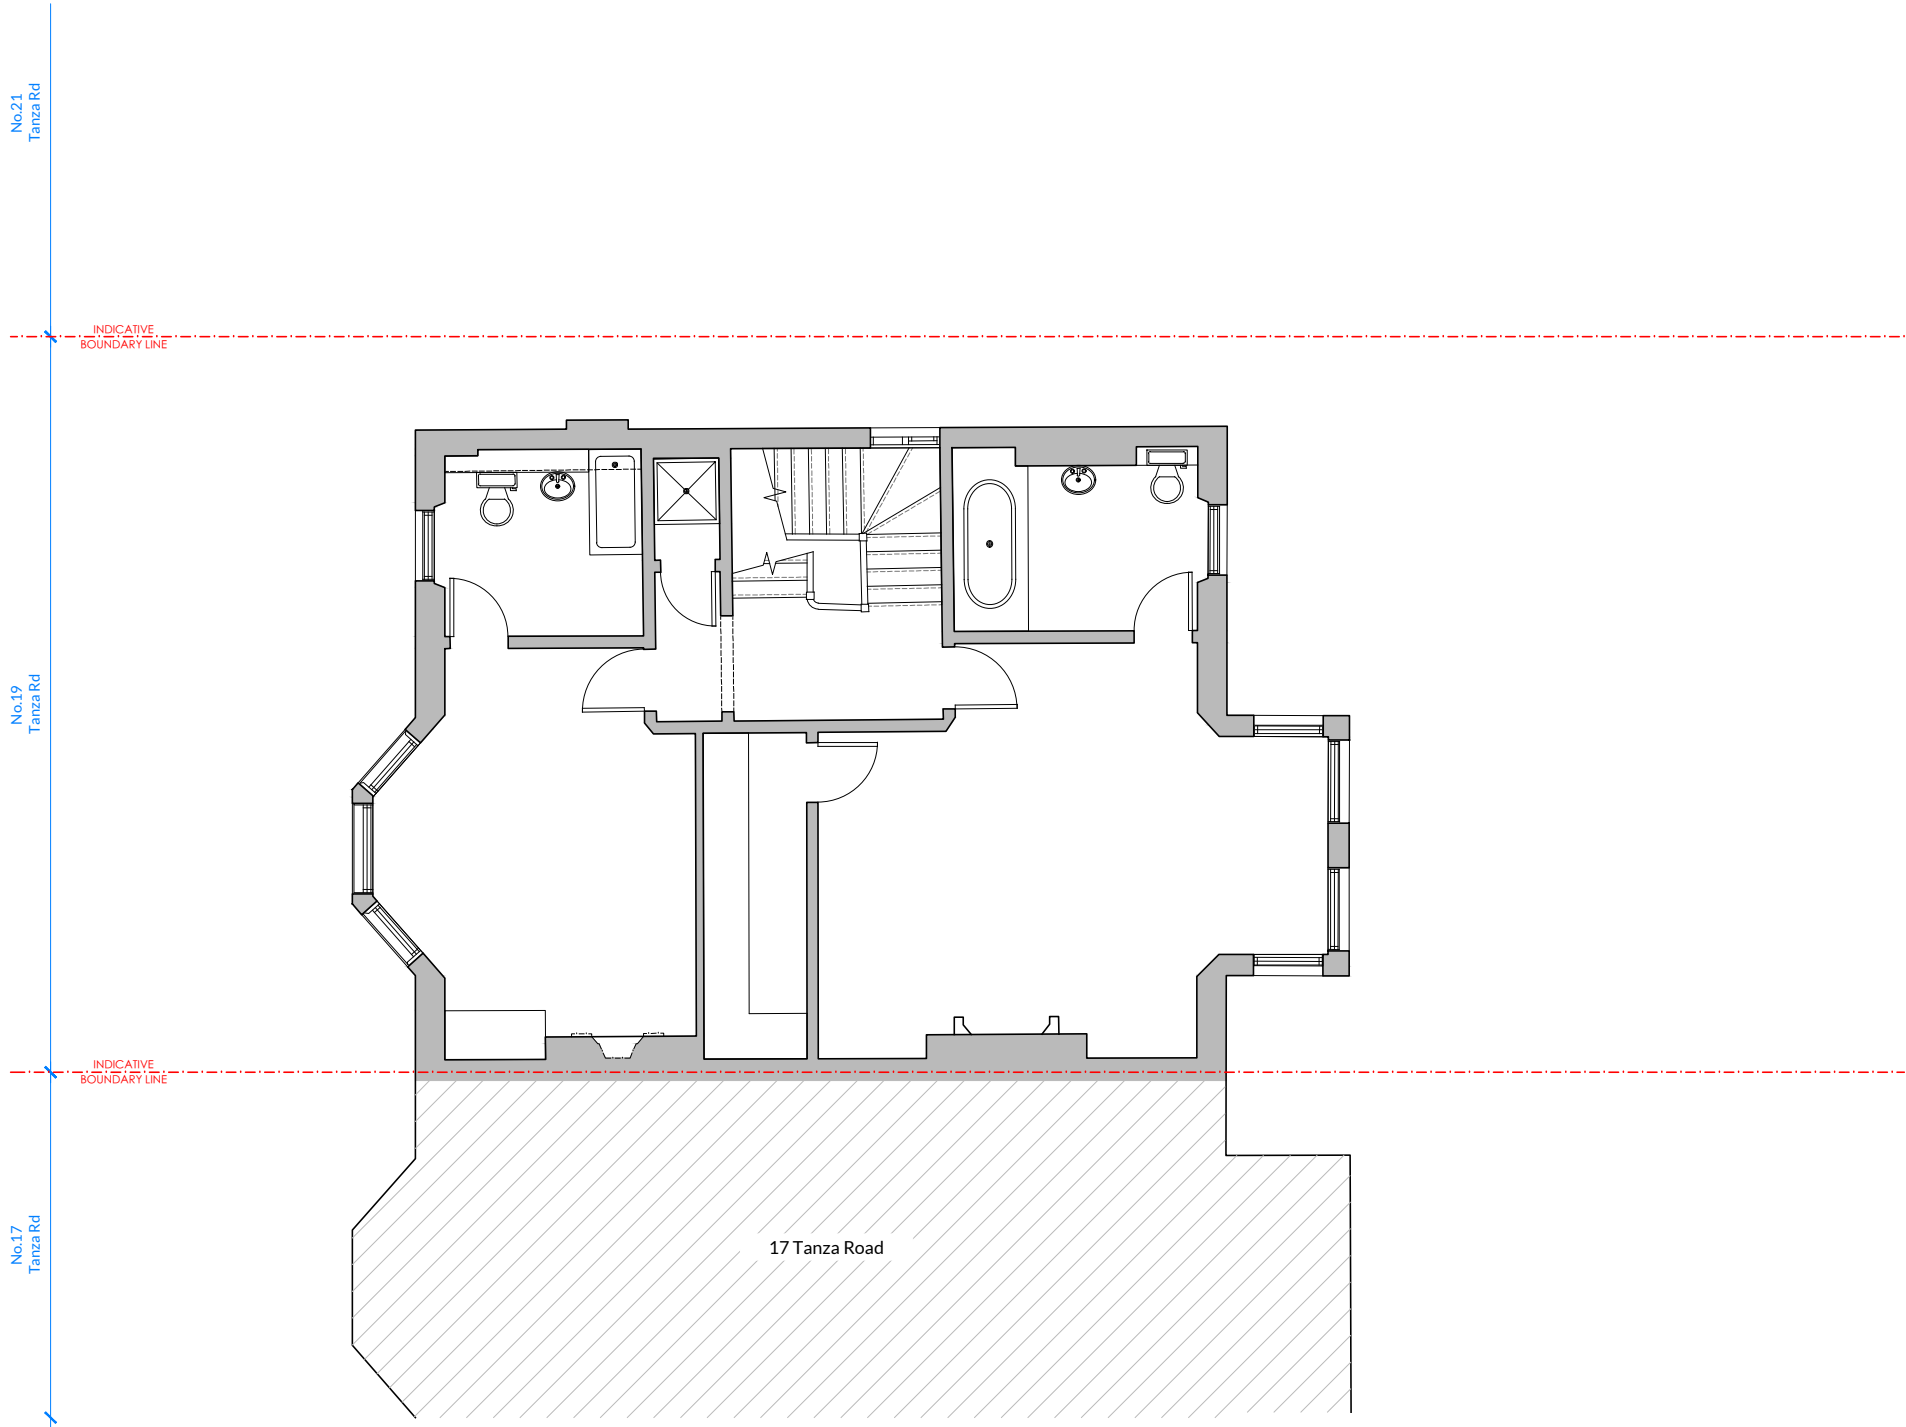

[01] EXISTING FIRST FLOOR PLAN
1:100

P1	19.06.25	Issued for Planning	JC	AB
REV	DATE	DESCRIPTION	DRW	CHK

PLANNING

PALLADIAN
ARCHITECTURE and DESIGN

STUDIO A | MERIDIAN HOUSE | JUNIPER DRIVE | LONDON SW18 1QS
contact@palladian.design +44 (0)20 7351 1913

PROJECT TITLE

19 Tanza Road, NW3 2UA
DRAWING TITLE
Existing General Arrangement Plans
First Floor

PROJECT NO.	SCALE/SIZE
2503	1:50 @ A1
DWG NO.	1:100 @ A3
REV	

PA01-003 P1




All dimensions to be verified on site before the commencement of any work whatsoever.

Discrepancies to be reported to Palladian London immediately.

Drawings to be read with relevant Consultants and Contractors drawings and other relevant information.

© Palladian London Ltd DO NOT SCALE

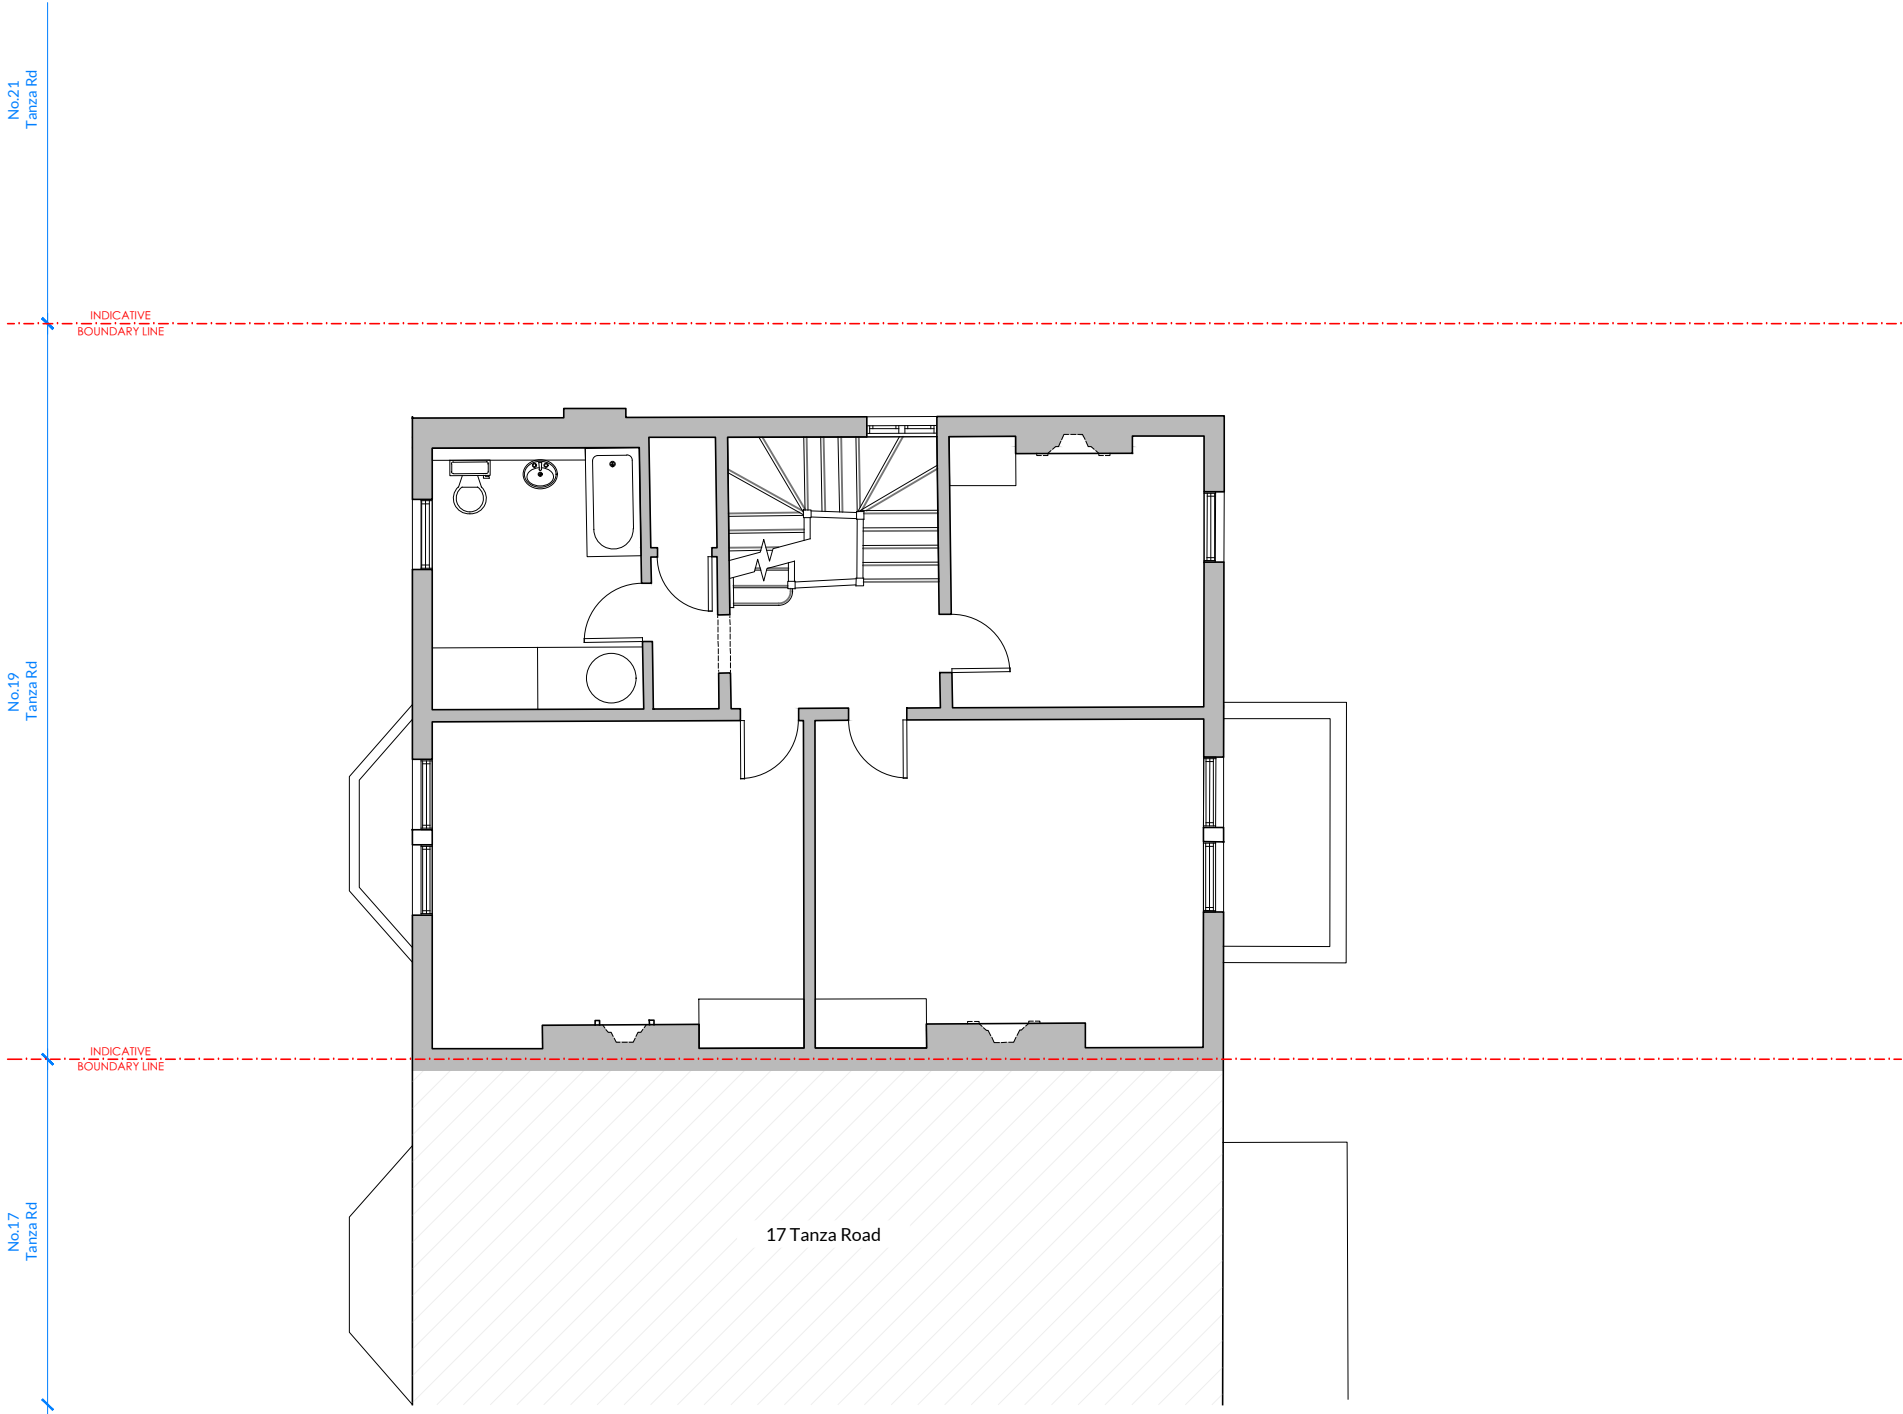

[01] EXISTING SECOND FLOOR PLAN
1:100

LEGEND

- Existing walls
- Skylights

P1	XXXX25	Issued for Planning	JC	AB
REV	DATE	DESCRIPTION	DRW	CHK

PLANNING

PALLADIAN
ARCHITECTURE and DESIGN

STUDIO A | MERIDIAN HOUSE | JUNIPER DRIVE | LONDON SW18 1QS
contact@palladian.design +44 (0)20 7351 1913

PROJECT TITLE	
19 Tanza Road, NW3 2UA	
DRAWING TITLE	
Existing Plans	
Second Floor	
PROJECT NO.	SCALE/SIZE
2503	1:50 @ A1
DWG NO.	1:100 @ A3
REV	REV
PA02-004	P1




All dimensions to be verified on site before the commencement of any work whatsoever.

Discrepancies to be reported to Palladian London immediately.

Drawings to be read with relevant Consultants and Contractors drawings and other relevant information.

© Palladian London Ltd DO NOT SCALE

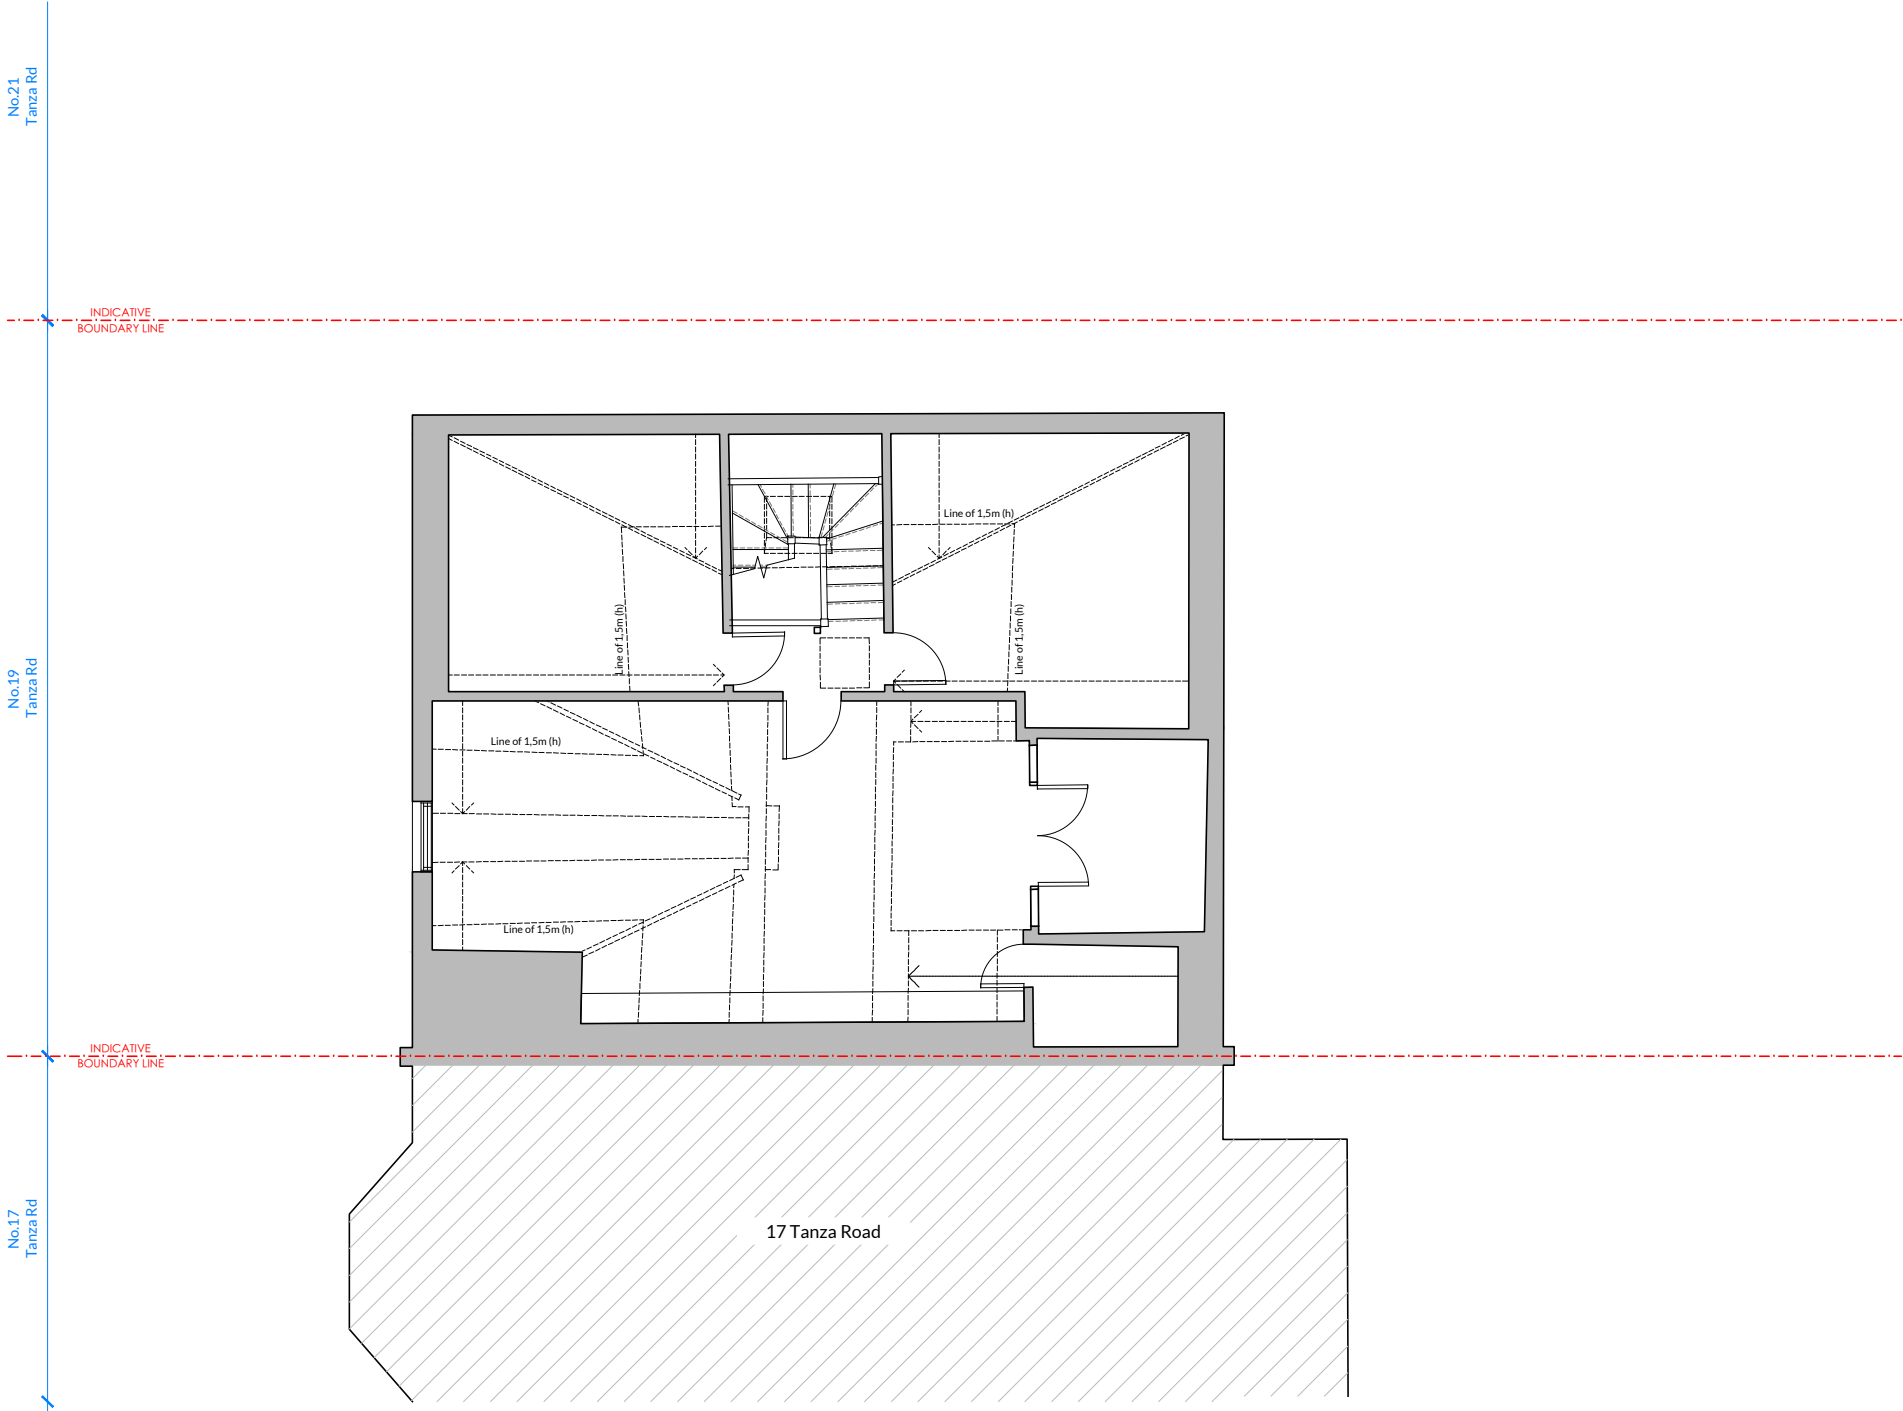

[01] EXISTING THIRD FLOOR PLAN
1:100

P1	19.06.25	Issued for Planning	JC	AB
REV	DATE	DESCRIPTION	DRW	CHK

PLANNING

PALLADIAN
ARCHITECTURE and DESIGN

STUDIO A | MERIDIAN HOUSE | JUNIPER DRIVE | LONDON SW18 1QS
contact@palladian.design +44 (0)20 7351 1913

PROJECT TITLE

19 Tanza Road, NW3 2UA

DRAWING TITLE

Existing General Arrangement Plans

Third Floor


PROJECT NO. SCALE/SIZE

2503 1:50 @ A1

DWG NO. REV

PA01-005 P1



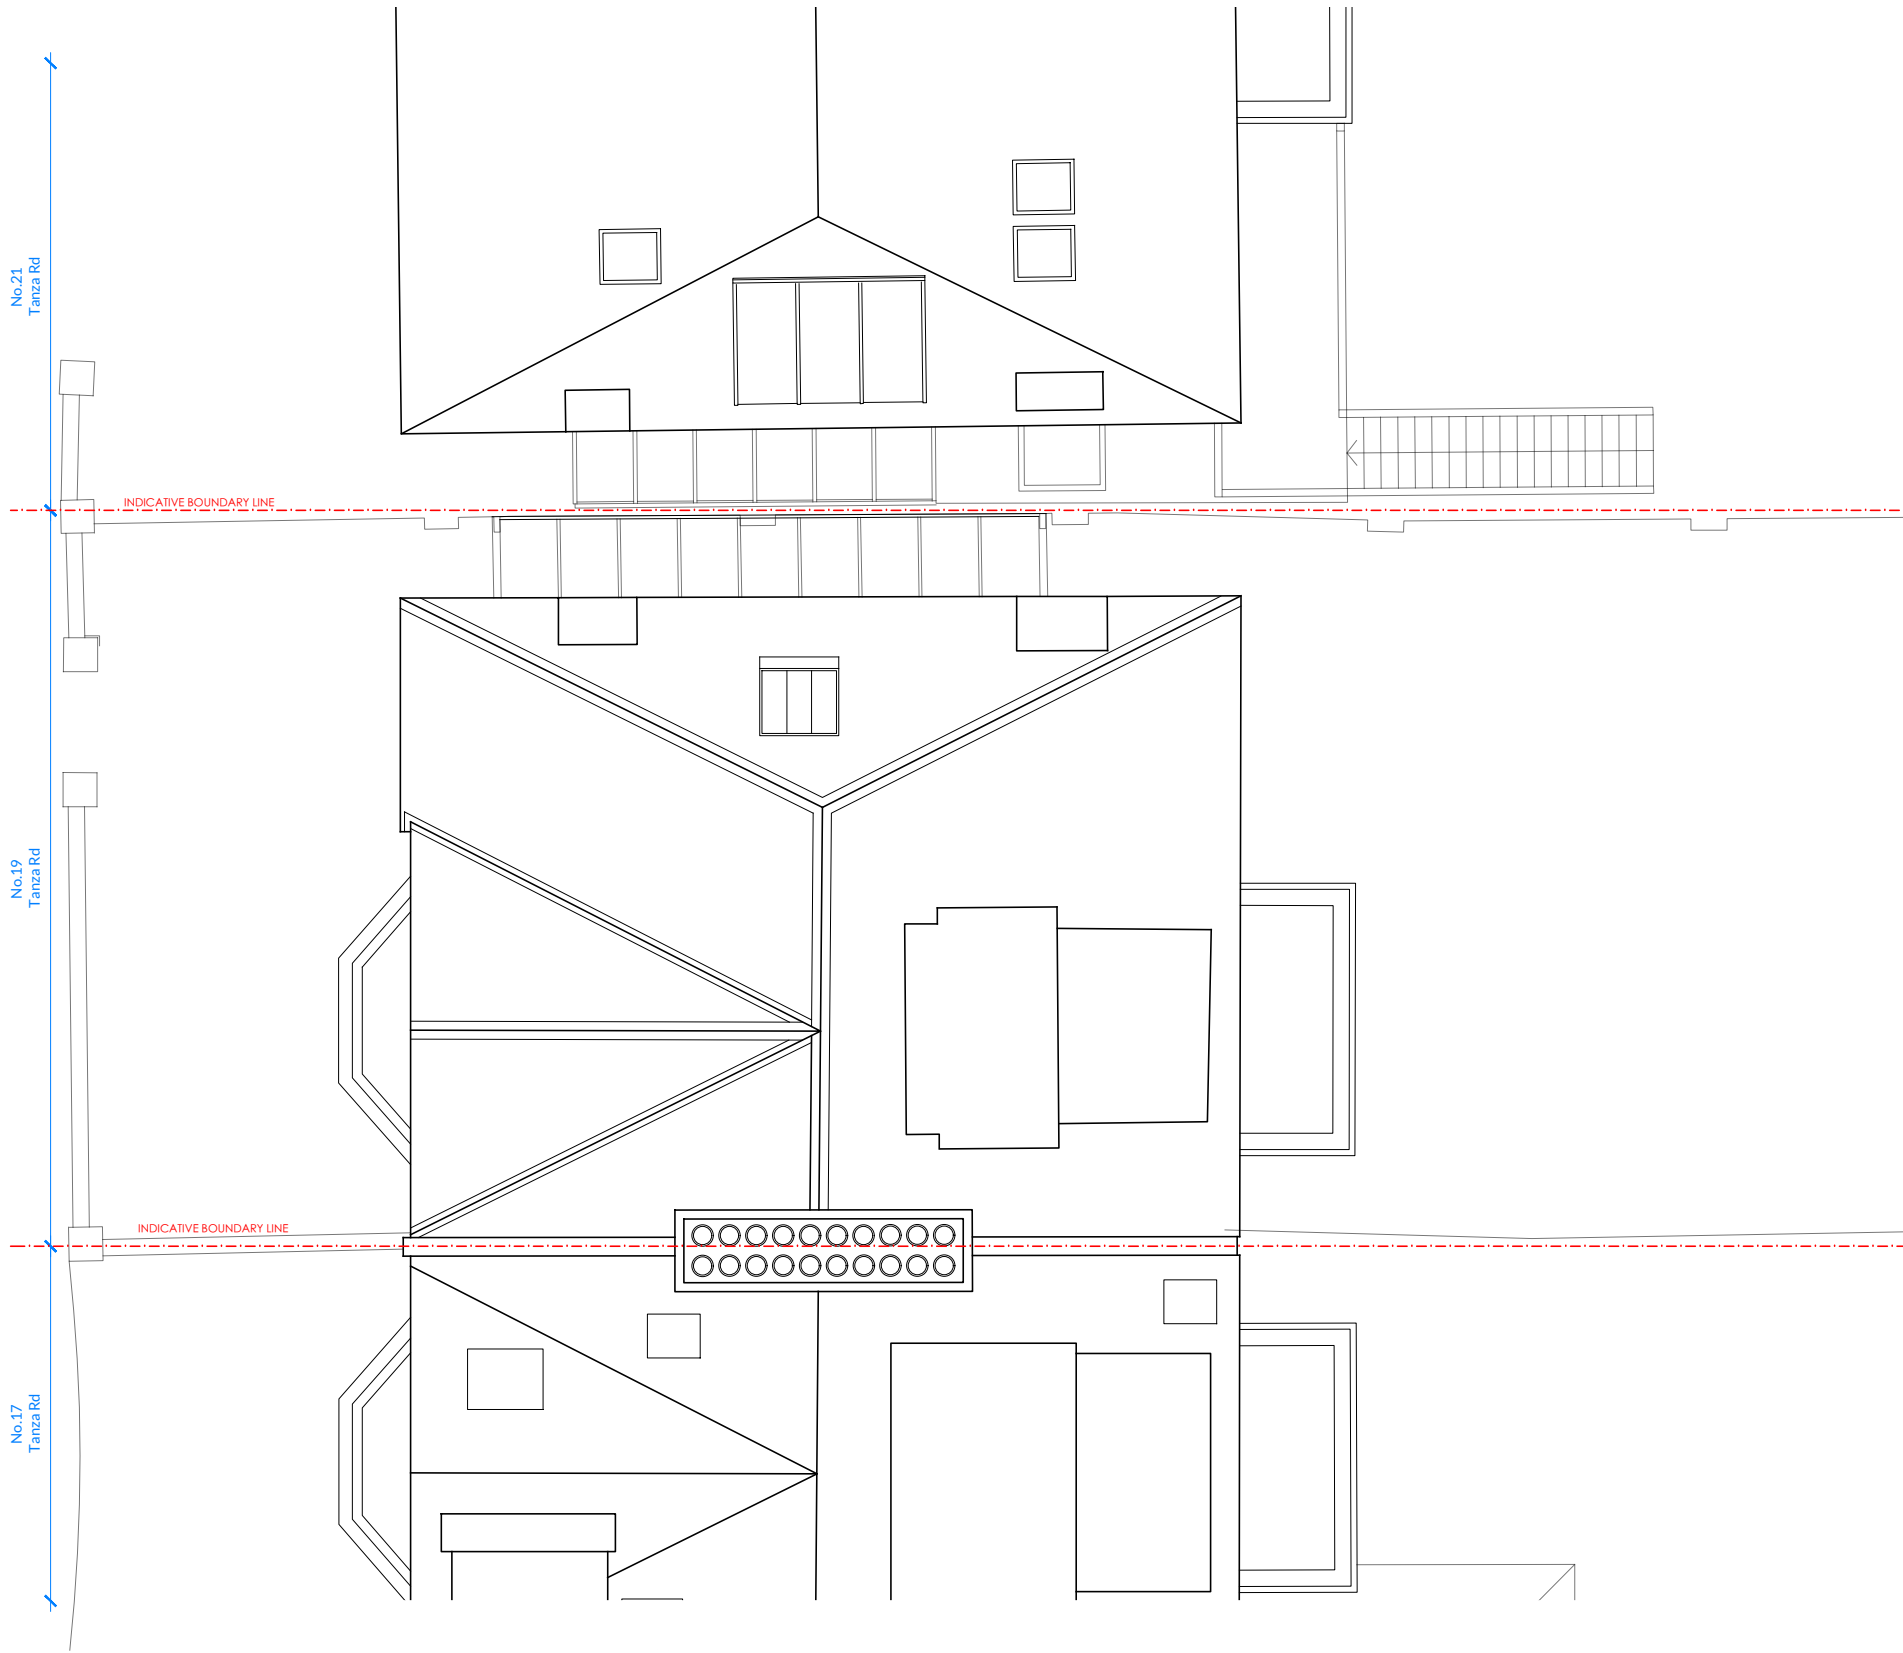

[01] EXISTING ROOF PLAN
1:100

All dimensions to be verified on site before the commencement of any work whatsoever.

Discrepancies to be reported to Palladian London immediately.

Drawings to be read with relevant Consultants and Contractors drawings and other relevant information.

© Palladian London Ltd DO NOT SCALE

P1	19.06.25	Issued for Planning	JC	AB
REV	DATE	DESCRIPTION	DRW	CHK

PLANNING

PALLADIAN
ARCHITECTURE and DESIGN

STUDIO A | MERIDIAN HOUSE | JUNIPER DRIVE | LONDON SW18 1QS
contact@palladian.design +44 (0)20 7351 1913

PROJECT TITLE

19 Tanza Road, NW3 2UA

DRAWING TITLE

Existing General Arrangement Plans

Roof

PROJECT NO. SCALE/SIZE

2503 1:50 @ A1

DWG NO. REV

PA01-006 P1



All dimensions to be verified on site before the commencement of any work whatsoever.

Discrepancies to be reported to Palladian London immediately.

Drawings to be read with relevant Consultants and Contractors drawings and other relevant information.

© Palladian London Ltd DO NOT SCALE



[01] EXISTING FRONT ELEVATION
1:100

E/D	30.05.25	Issued for Planning	JC	AB
REV	DATE	DESCRIPTION	DRW	CHK

PLANNING

PALLADIAN
ARCHITECTURE and DESIGN


STUDIO A | MERIDIAN HOUSE | JUNIPER DRIVE | LONDON SW18 1QS
contact@palladian.design +44 (0)20 7351 1913

PROJECT TITLE

19 Tanza Road, NW3 2UA
DRAWING TITLE
Existing External Elevations
Front Elevation

PROJECT NO.	SCALE/SIZE
2503	1:50 @ A1
DWG NO.	1:100 @ A3
REV	

PA01-021 P1

 



[01] EXISTING FLANK ELEVATION
1:100

P1	19.06.25	Issued for Planning	JC	AB
REV	DATE	DESCRIPTION	DRW	CHK

PLANNING

PALLADIAN
ARCHITECTURE and DESIGN

STUDIO A | MERIDIAN HOUSE | JUNIPER DRIVE | LONDON SW18 1QS
contact@palladian.design +44 (0)20 7351 1913

PROJECT TITLE

19 Tanza Road, NW3 2UA

DRAWING TITLE
Existing External Elevations
Flank Elevation

PROJECT NO.	SCALE/SIZE
2503	1:50 @ A1
DWG NO.	1:100 @ A3
REV	REV

PA01-022 P1





[01] EXISTING REAR ELEVATION
1:100

All dimensions to be verified on site before the commencement of any work whatsoever.

Discrepancies to be reported to Palladian London immediately.

Drawings to be read with relevant Consultants and Contractors drawings and other relevant information.

© Palladian London Ltd DO NOT SCALE

P1	19.06.25	Issued for Planning	JC	AB
REV	DATE	DESCRIPTION	DRW	CHK

PLANNING

PALLADIAN
ARCHITECTURE and DESIGN

STUDIO A | MERIDIAN HOUSE | JUNIPER DRIVE | LONDON SW18 1QS
contact@palladian.design +44 (0)20 7351 1913

PROJECT TITLE

19 Tanza Road, NW3 2UA
DRAWING TITLE
Existing External Elevations
Rear Elevation

PROJECT NO.	SCALE/SIZE
2503	1:50 @ A1 1:100 @ A3
DWG NO.	REV

PA01-023 P1



All dimensions to be verified on site before the commencement of any work whatsoever.


Discrepancies to be reported to Palladian London immediately.

Drawings to be read with relevant Consultants and Contractors drawings and other relevant information.

© Palladian London Ltd DO NOT SCALE



[01] EXISTING SECTION
1:100

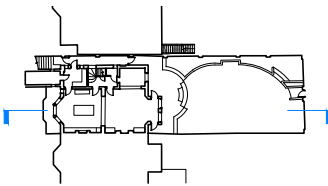

P1	19.06.25	Issued for Planning	JC	AB
REV	DATE	DESCRIPTION	DRW	CHK

PLANNING

PALLADIAN
ARCHITECTURE and DESIGN

STUDIO A | MERIDIAN HOUSE | JUNIPER DRIVE | LONDON SW18 1QS
contact@palladian.design +44 (0)20 7351 1913

PROJECT TITLE

19 Tanza Road, NW3 2UA

DRAWING TITLE
Existing Section

PROJECT NO.	SCALE/SIZE
2503	1:50 @ A1
DWG NO.	1:100 @ A3
REV	REV

PA01-031 P1

