




West Elevation



East Elevation

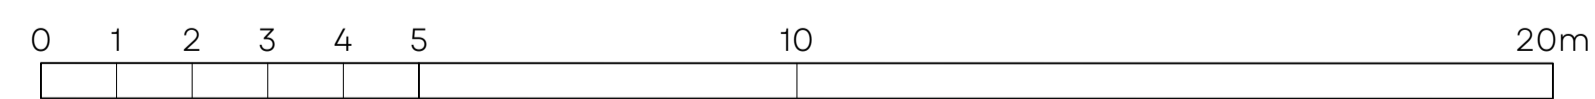

CORE. LIVING

OFFICE 35 GENESIS BUILDING
 235 UNION ST. PLYMOUTH PL1 3HN
 W: core.living W: team@core.living

Rev.

date
25/02/2026

scale
1:200

job no.
0090

dwg no.
2 - EL - B -1003 .

(@ A3)
Rev.

Regents Park Barracks, Albany Street, London, NW1 4AL

Proposed Elevations