
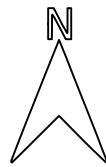



# LOCATION PLAN - SCALE: 1:1250@A3

24 Savernake Rd, London NW3 2LG

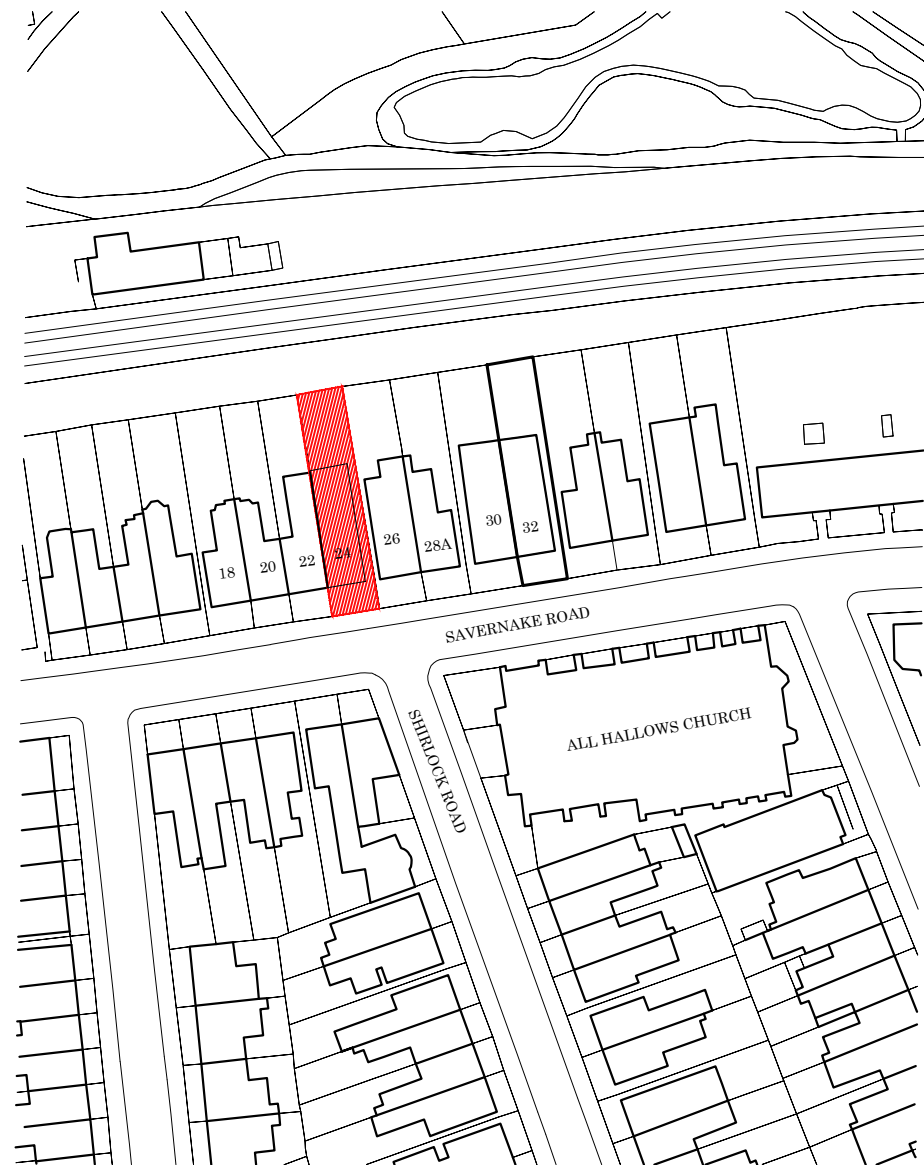

# BLOCK PLAN - SCALE: 1:500@A3

24 Savernake Rd, London NW3 2LG

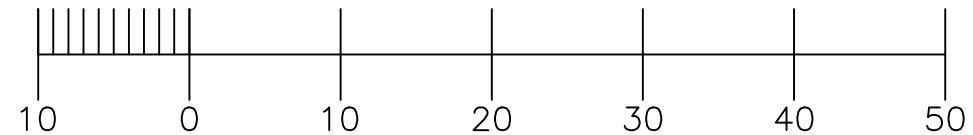

## 1 LOCATION PLAN

Scale: 1:1250

## 2 BLOCK PLAN

Scale: 1:500

Note:

PLANNING PERMISSION

**PROJECT TITLE:**  
THE WORKS COMPRISE A PROPOSED SECOND-FLOOR EXTENSION TO PROVIDE A SMALL OFFICE SPACE, ALONG WITH A GROUND FLOOR EXTENSION SUBJECT TO RENEWED PLANNING APPROVAL.

Date: 29/03/2026

Scale: As Shown

Drawing Number:

A-01

Client:

KAREN CONRON

Plot Date:

issue Date

Issue:

1st

2nd

3rd

Site Location:

24 Savernake Rd, London NW3 2LG, UK

Drawing Title:


LOCATION PLAN

REV


DATE

NOTES


**VERTEX VISION STUDIO**  
ARCHITECTURE | ENGINEERING  
vertexvisionarchitect@gmail.com

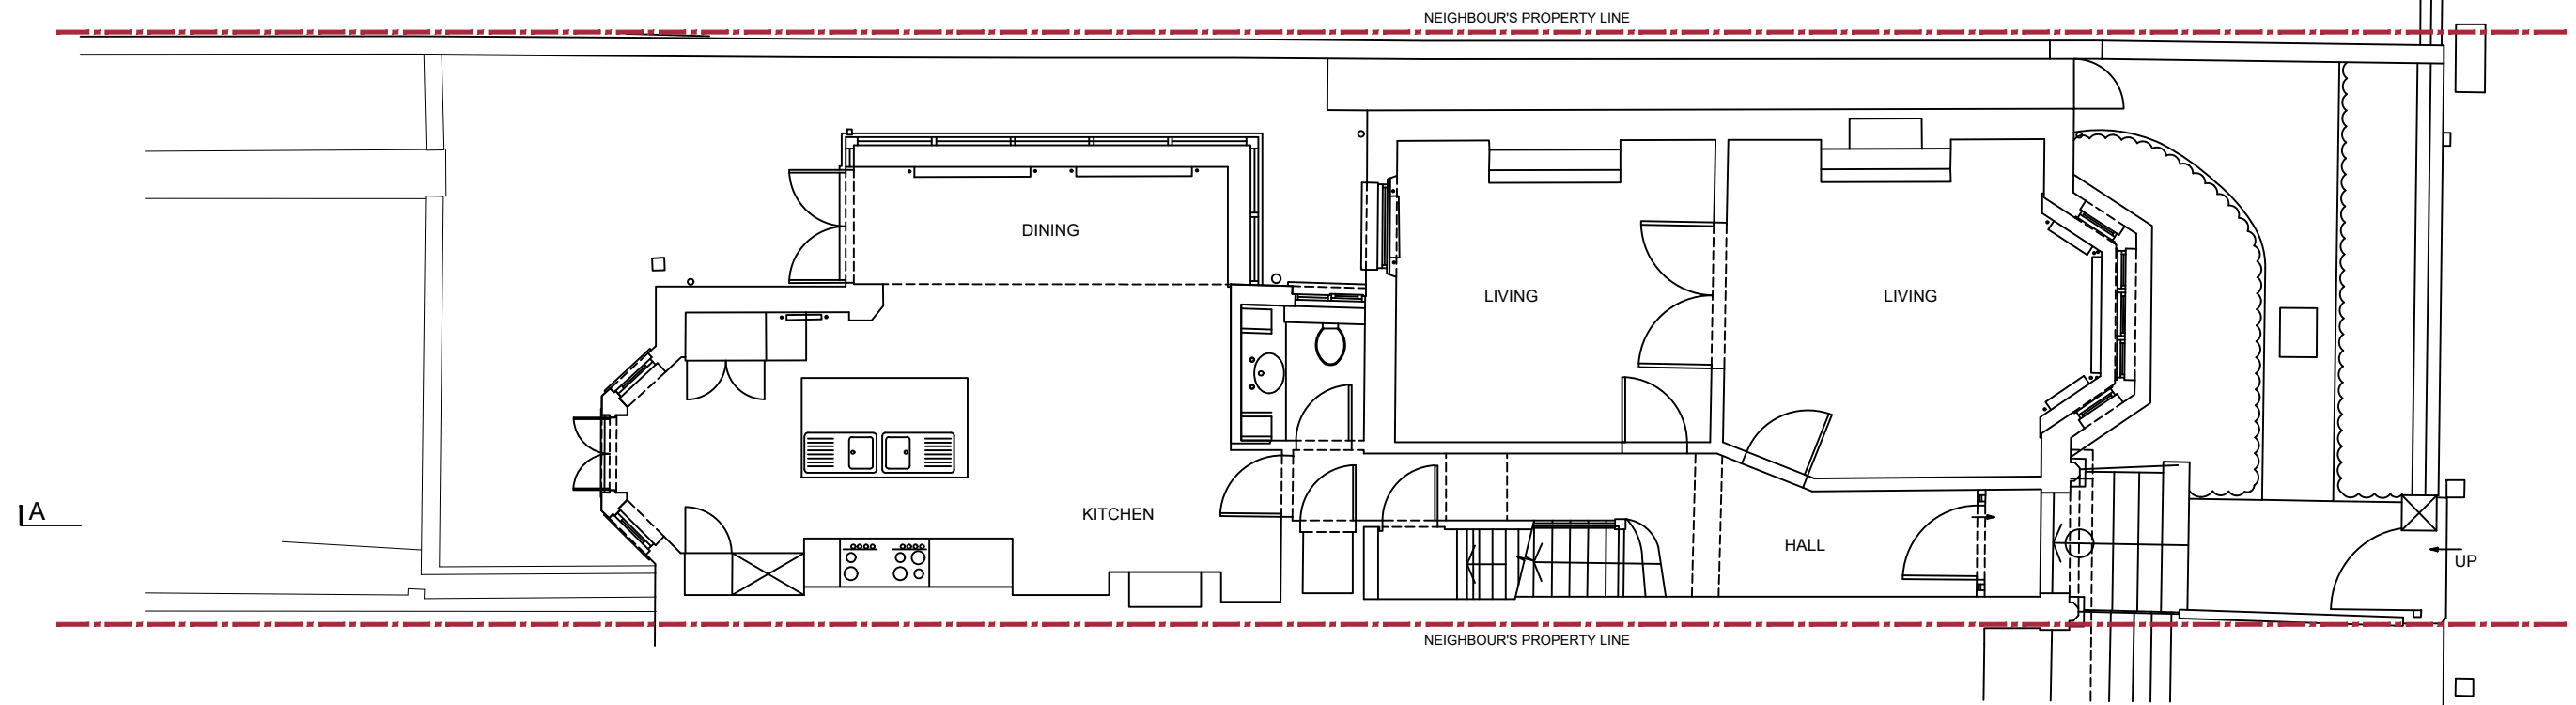

1 EXISTING GROUND FLOOR PLAN  
Scale: 1:100

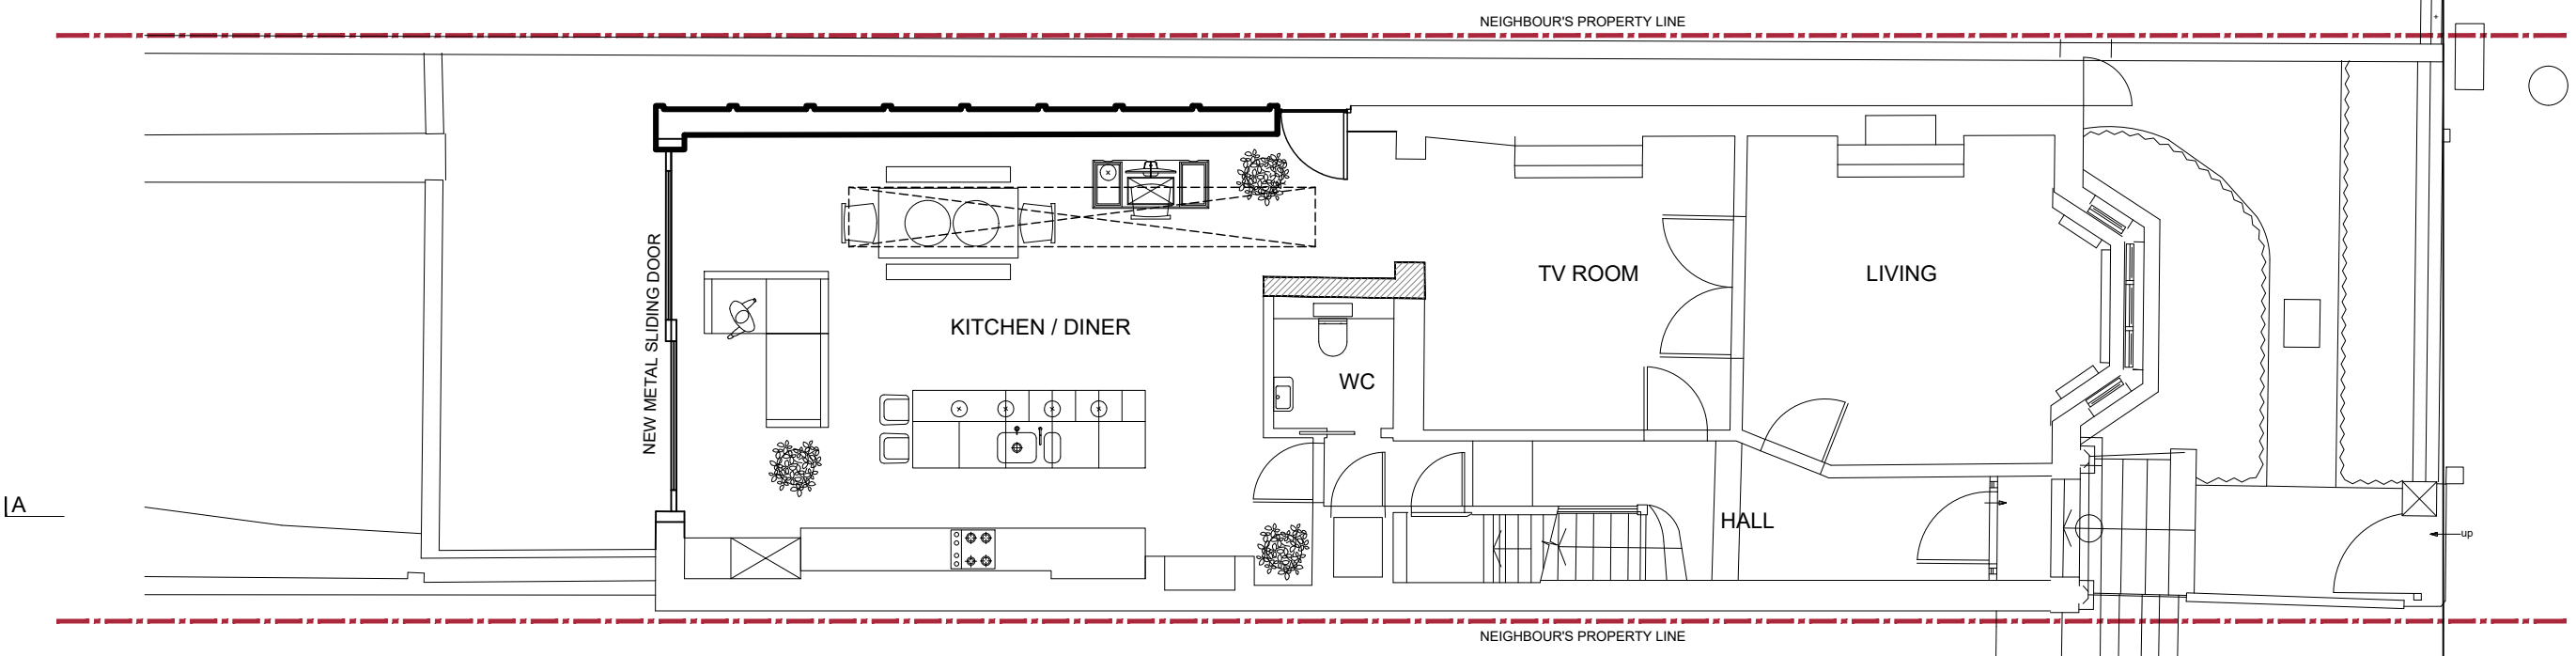

1 PROPOSED GROUND FLOOR PLAN  
Scale: 1:100

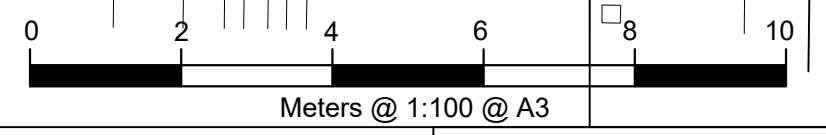

SAVERNAKE ROAD

Note:

PLANNING PERMISSION  
**PROJECT TITLE:**  
 THE WORKS COMPRISE A PROPOSED SECOND-FLOOR EXTENSION TO PROVIDE A SMALL OFFICE SPACE, ALONG WITH A GROUND FLOOR EXTENSION SUBJECT TO RENEWED PLANNING APPROVAL.

Date: 29/03/2026  
 Scale: As Shown  
 Drawing Number:  
**A-02**


Client:  
**KAREN CONRON**

Plot Date:      issue Date  
 Issue:  
 1st      2nd      3rd


Site Location:  
 24 Savernake Rd, London NW3 2LG, UK  
 Drawing Title:  
 FLOOR PLAN

REV	DATE	NOTES


**VERTEX VISION STUDIO**  
 ARCHITECTURE | ENGINEERING  
 vertexvisionarchitect@gmail.com

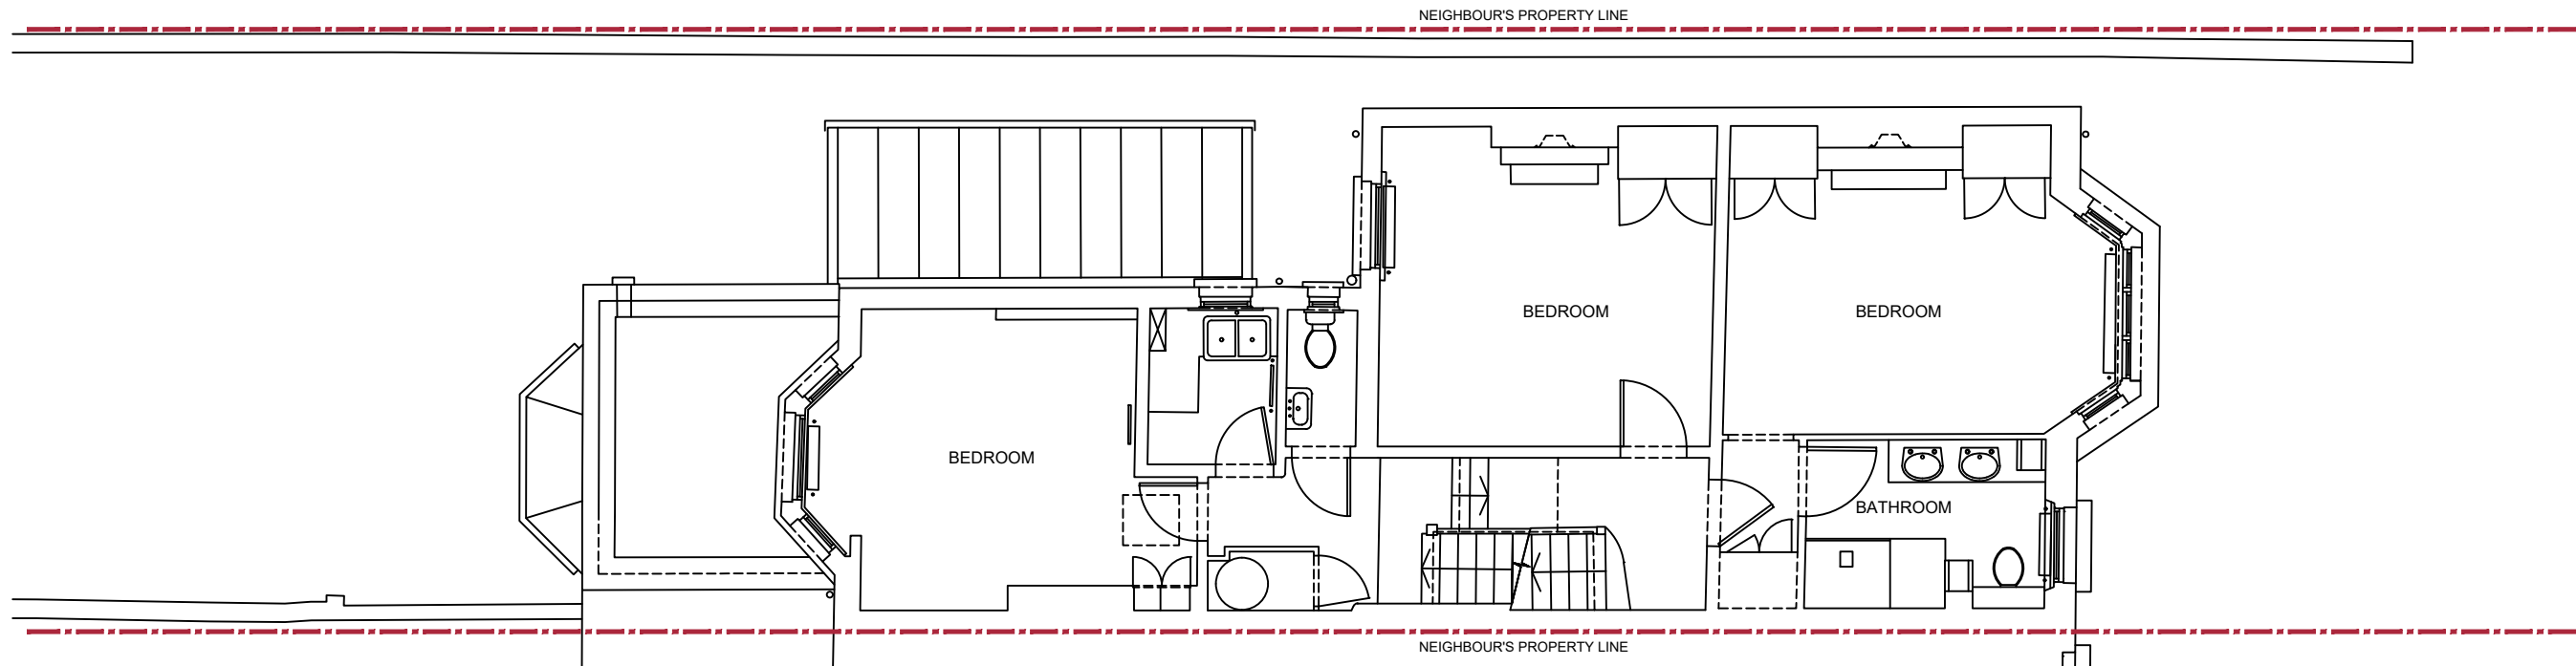

1 EXISTING FIRST FLOOR PLAN  
Scale: 1:100

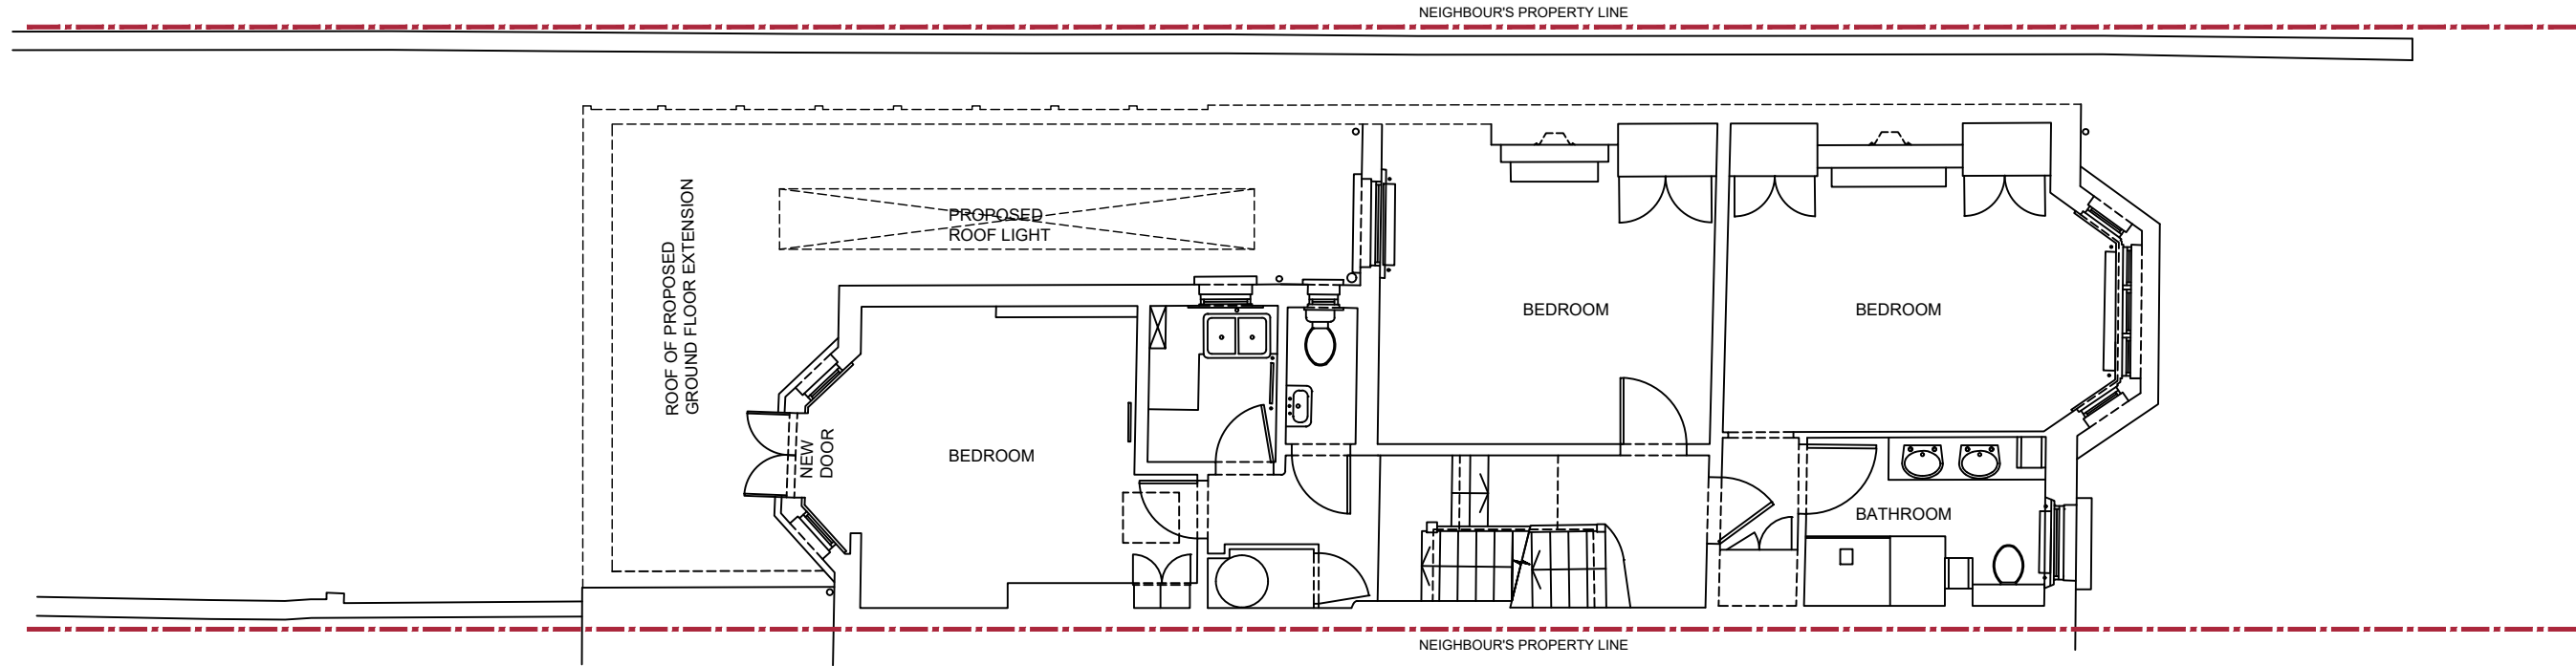

1 PROPOSED FIRST FLOOR PLAN  
Scale: 1:100

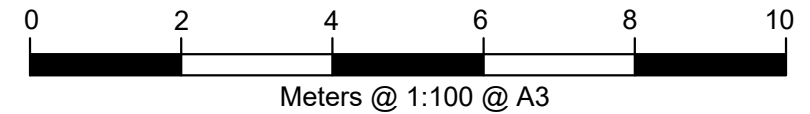

Note:

PLANNING PERMISSION  
PROJECT TITLE:  
THE WORKS COMPRISE A PROPOSED SECOND-FLOOR  
EXTENSION TO PROVIDE A SMALL OFFICE SPACE, ALONG  
WITH A GROUND FLOOR EXTENSION SUBJECT TO RENEWED  
PLANNING APPROVAL.

Date: 29/03/2026  
Scale: As Shown  
Drawing Number:  
A-03


Client:  
KAREN CONRON

Plot Date:      issue Date  
Issue:  
1st      2nd      3rd

Site Location:  
24 Savernake Rd, London NW3 2LG, UK  
Drawing Title:  
FLOOR PLAN


REV	DATE	NOTES

**VERTEX**  
**VISION** STUDIO  
ARCHITECTURE | ENGINEERING  
vertexvisionarchitect@gmail.com

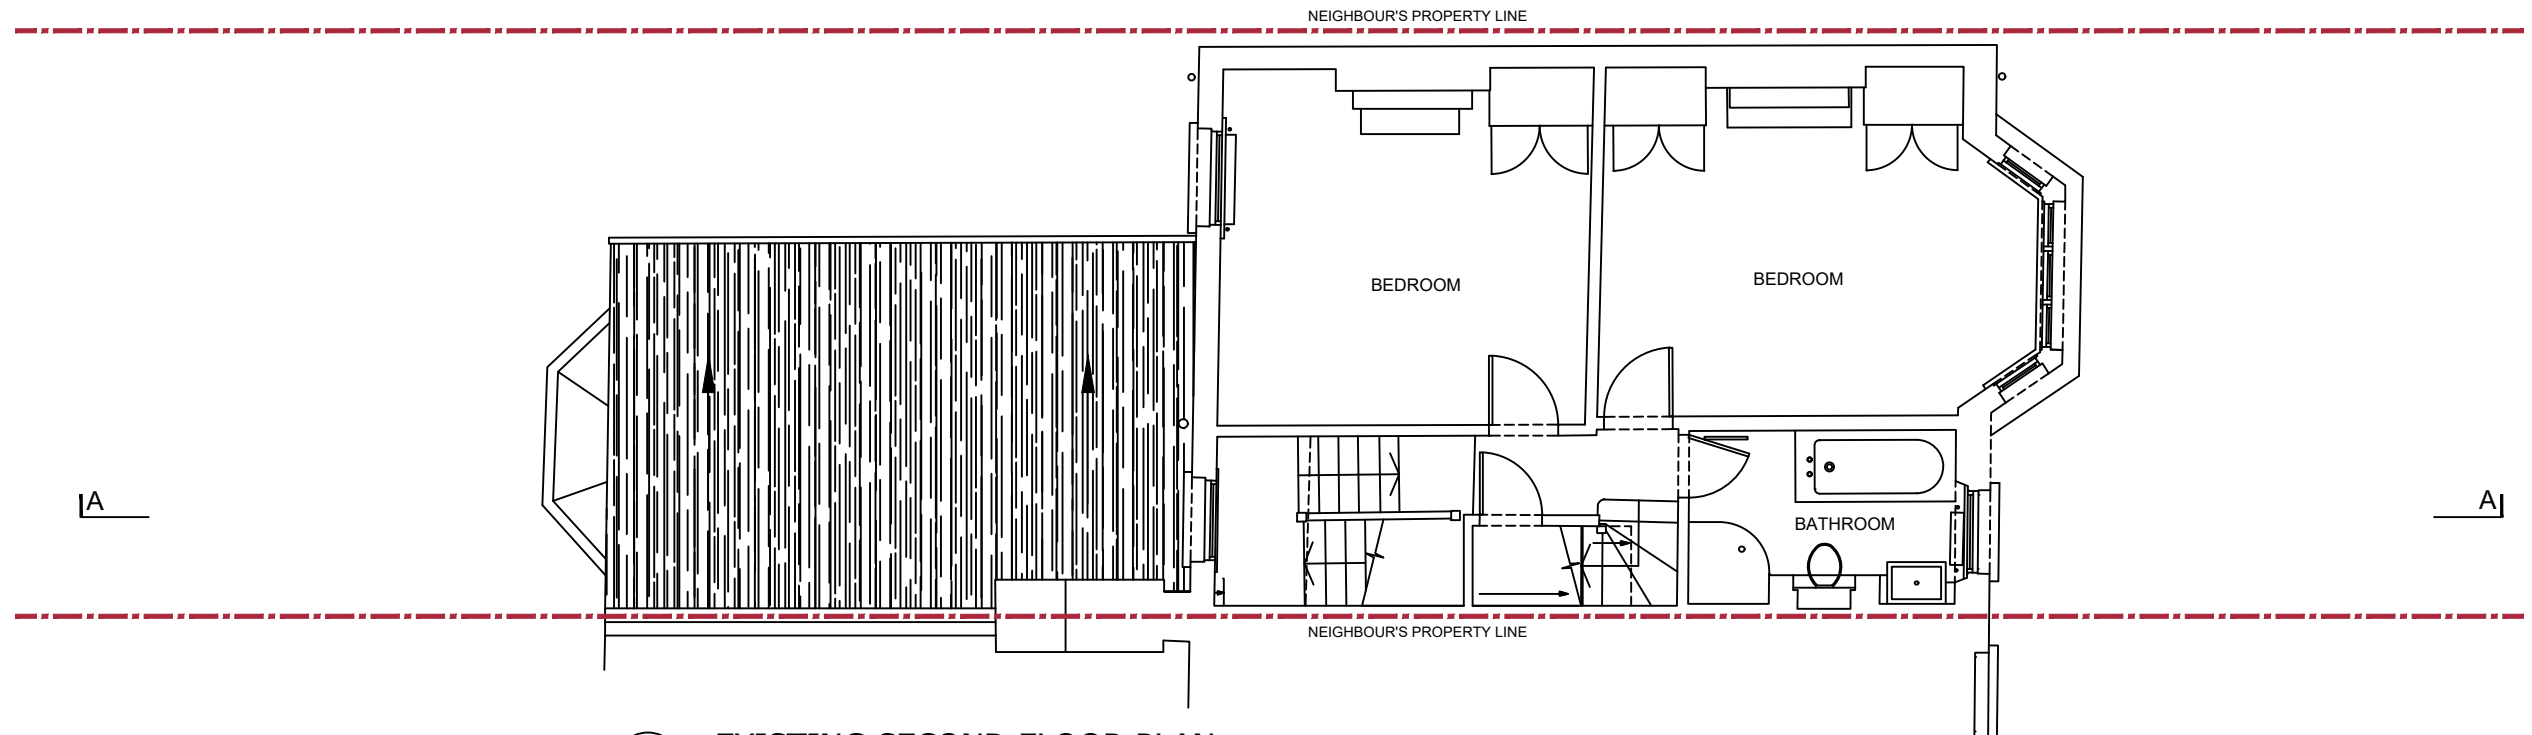

1 EXISTING SECOND FLOOR PLAN

Scale: 1:100

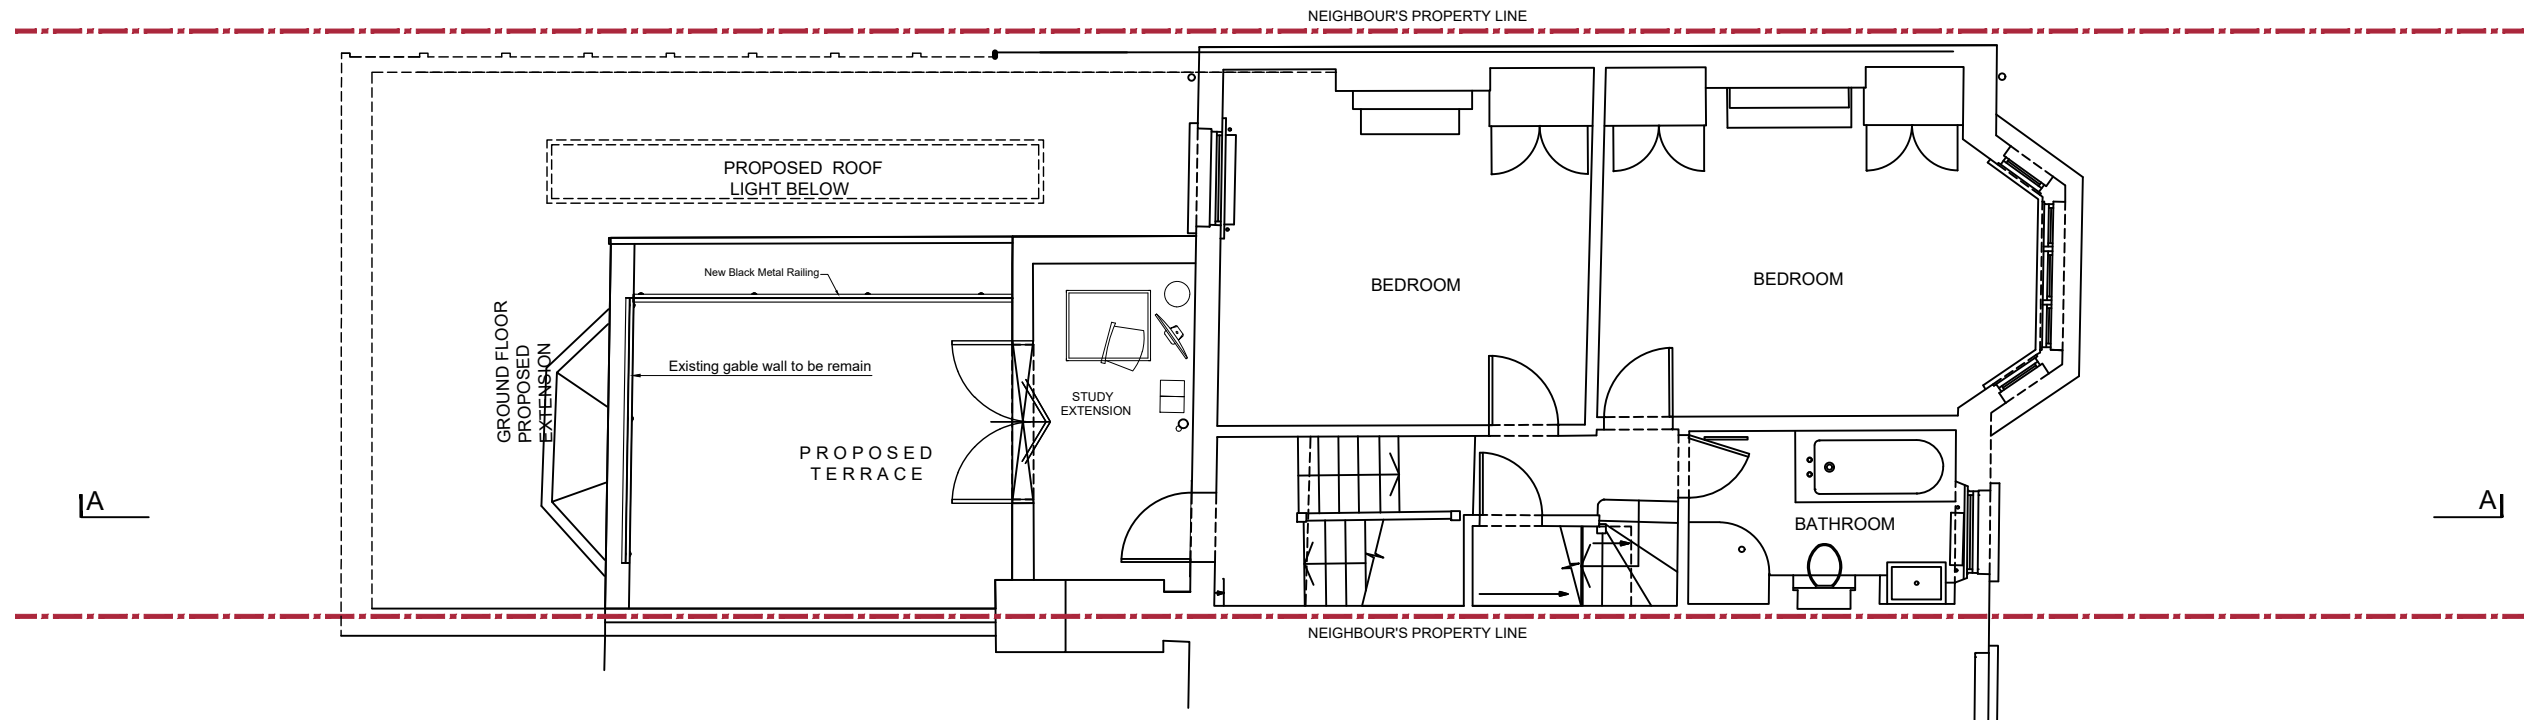

1 PROPOSED SECOND FLOOR PLAN

Scale: 1:100



Meters @ 1:100 @ A3

Note:

PLANNING PERMISSION  
**PROJECT TITLE:**  
 THE WORKS COMPRISE A PROPOSED SECOND-FLOOR EXTENSION TO PROVIDE A SMALL OFFICE SPACE, ALONG WITH A GROUND FLOOR EXTENSION SUBJECT TO RENEWED PLANNING APPROVAL.

Date: 29/03/2026  
 Scale: As Shown  
 Drawing Number:  
**A-04**



Client:  
**KAREN CONRON**

Plot Date:	issue Date	
Issue:	1st	2nd
		3rd

Site Location:  
 24 Savernake Rd, London NW3 2LG, UK  
 Drawing Title:  
 FLOOR PLAN

REV DATE NOTES

**VERTEX VISION STUDIO**  
 ARCHITECTURE | ENGINEERING  
 vertexvisionarchitect@gmail.com

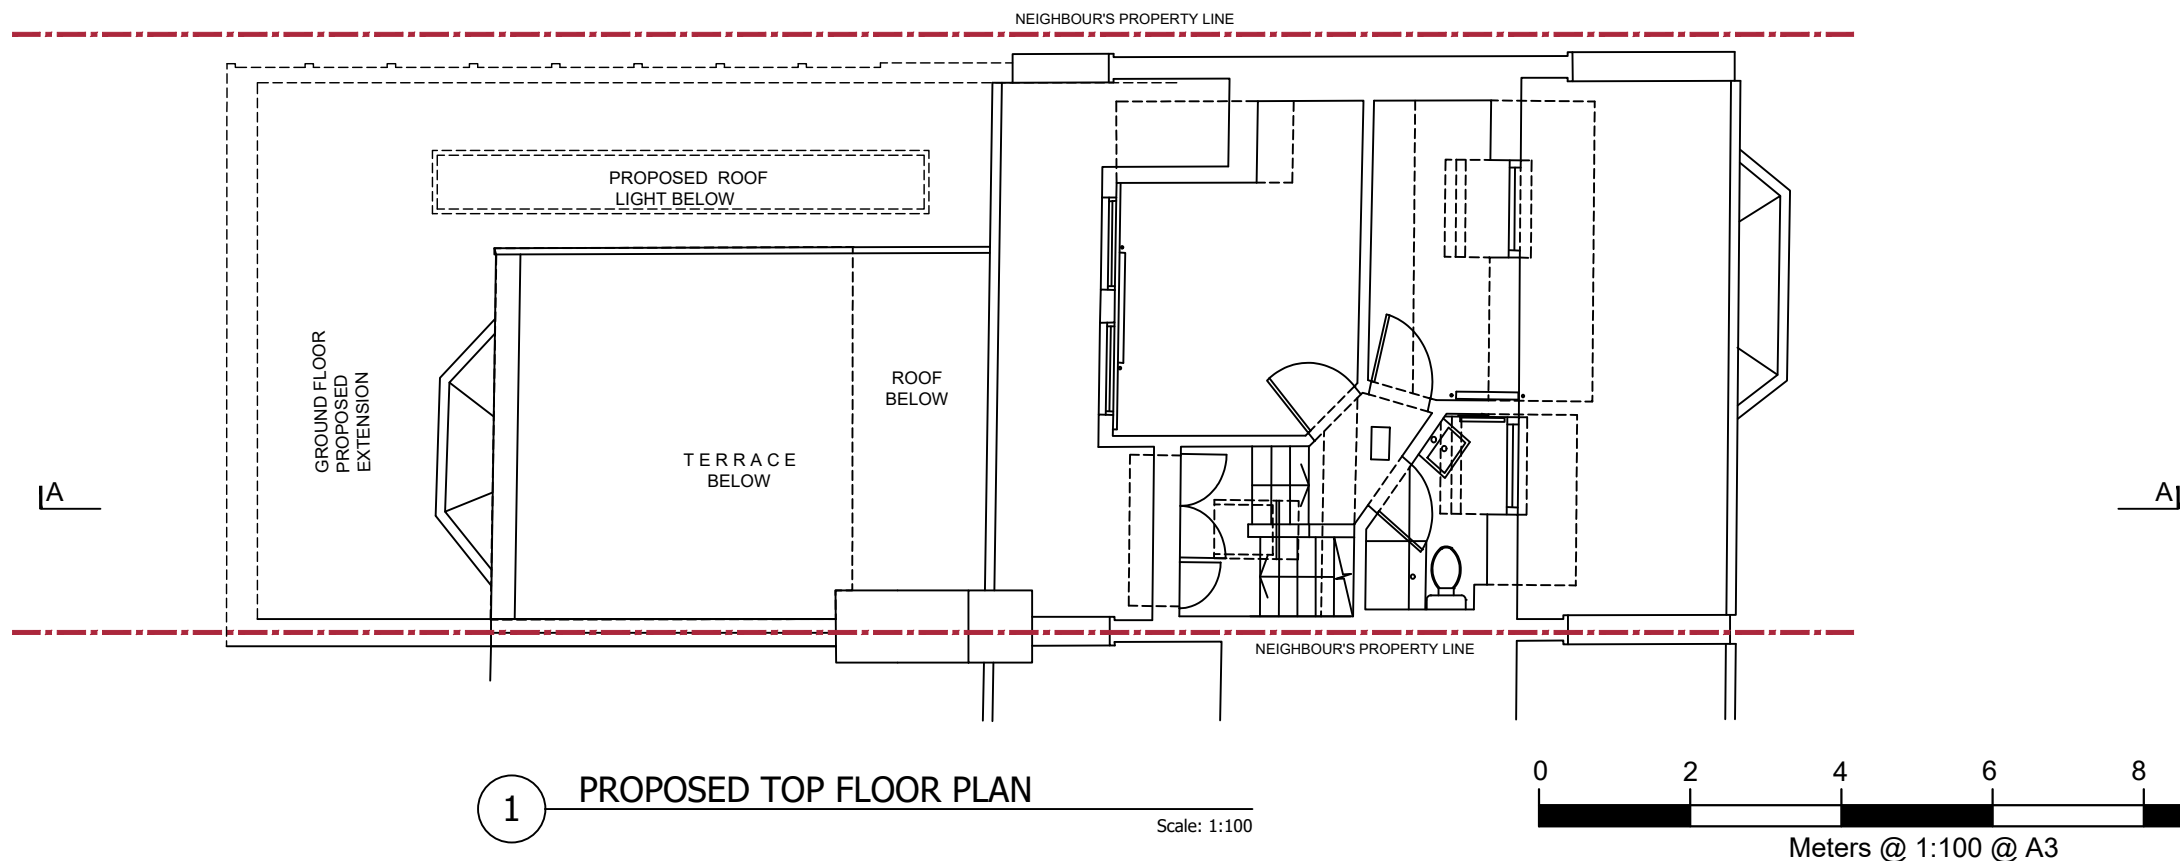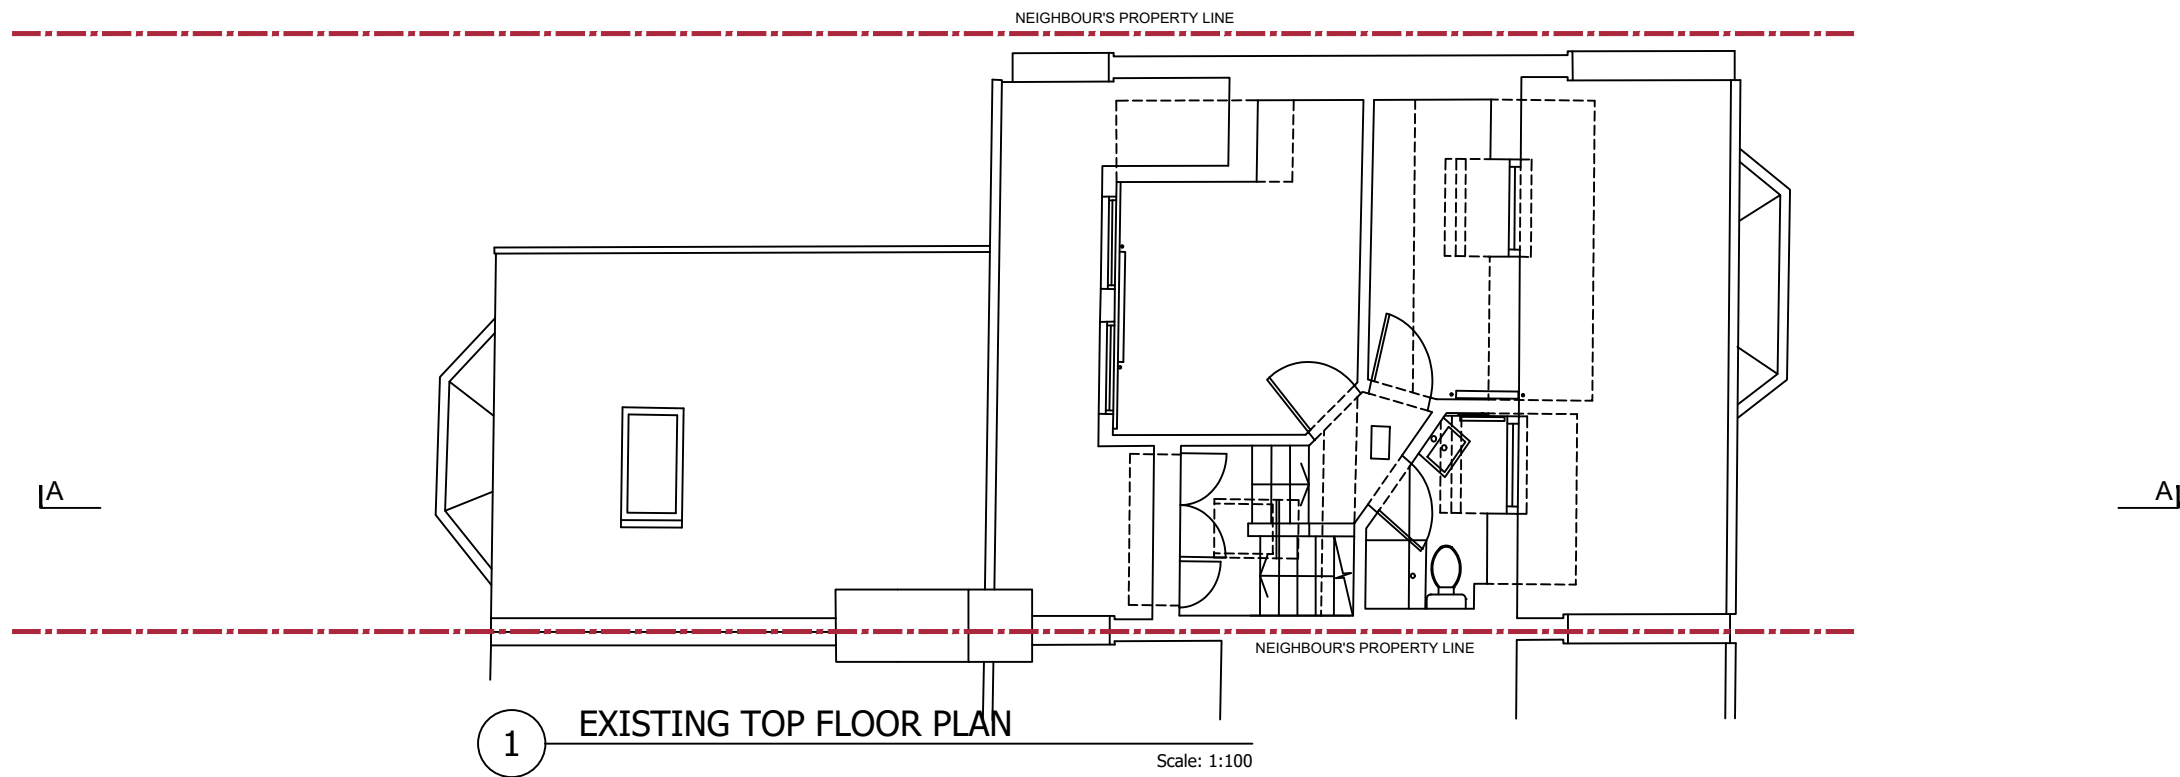

Meters @ 1:100 @ A3

Note:

PLANNING PERMISSION

**PROJECT TITLE:**  
THE WORKS COMPRISE A PROPOSED SECOND-FLOOR EXTENSION TO PROVIDE A SMALL OFFICE SPACE, ALONG WITH A GROUND FLOOR EXTENSION SUBJECT TO RENEWED PLANNING APPROVAL.

Date: 29/03/2026

Scale: As Shown

Drawing Number:

A-05

Client:

KAREN CONRON

Plot Date:

issue Date

Issue:

1st

2nd

3rd

Site Location:

24 Savernake Rd, London NW3 2LG, UK

Drawing Title:



FLOOR PLAN

REV

DATE

NOTES

**VERTEX**  
**VISION** **STUDIO**  
ARCHITECTURE | ENGINEERING  
vertexvisionarchitect@gmail.com

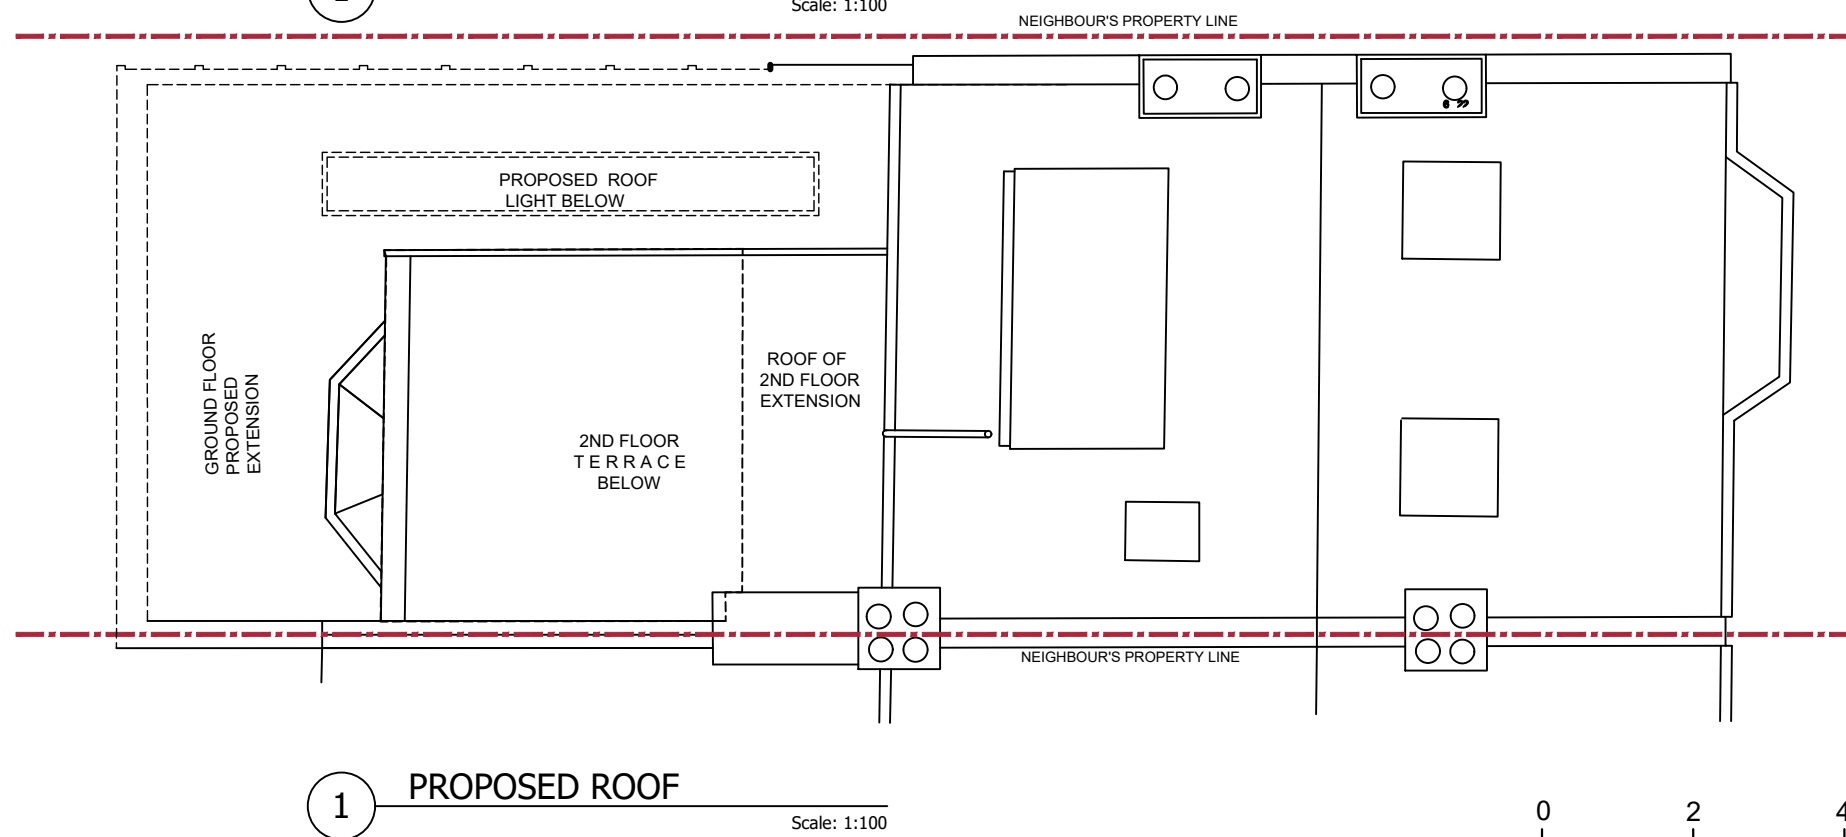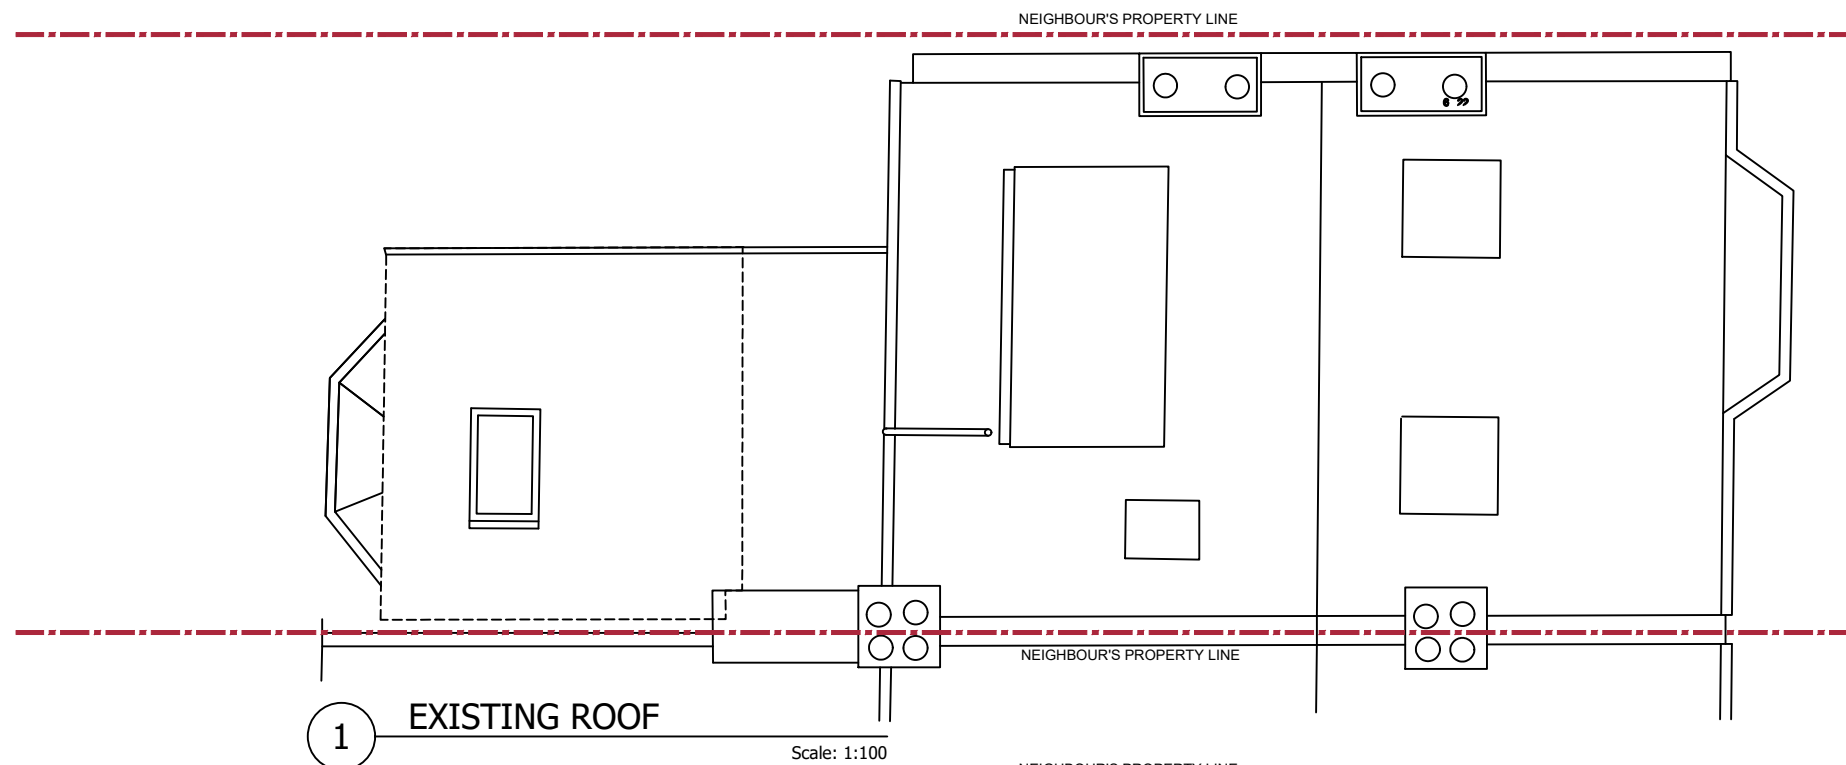

Note:

PLANNING PERMISSION

**PROJECT TITLE:**  
THE WORKS COMPRISE A PROPOSED SECOND-FLOOR EXTENSION TO PROVIDE A SMALL OFFICE SPACE, ALONG WITH A GROUND FLOOR EXTENSION SUBJECT TO RENEWED PLANNING APPROVAL.

Date: 29/03/2026

Scale: As Shown

Drawing Number:

A-06

Client:

KAREN CONRON

Plot Date:

issue Date

Issue:

1st

2nd

3rd

Site Location:

24 Savernake Rd, London NW3 2LG, UK

Drawing Title:

FLOOR PLAN

REV

DATE

NOTES

**VERTEX**  
**VISION** **STUDIO**  
ARCHITECTURE | ENGINEERING  
vertexvisionarchitect@gmail.com



1 EXISTING FRONT ELEVATION

Scale: 1:100



1 EXISTING REAR ELEVATION

Scale: 1:100



Meters @ 1:100 @ A3

Note:

PLANNING PERMISSION  
**PROJECT TITLE:**  
 THE WORKS COMPRISE A PROPOSED SECOND-FLOOR  
 EXTENSION TO PROVIDE A SMALL OFFICE SPACE, ALONG  
 WITH A GROUND FLOOR EXTENSION SUBJECT TO RENEWED  
 PLANNING APPROVAL.

Date: 29/03/2026  
 Scale: As Shown  
 Drawing Number:  
**A-07**

Client:  
**KAREN CONRON**

Plot Date:	issue Date	
Issue:	1st	2nd
	3rd	

Site Location:  
 24 Savernake Rd, London NW3 2LG, UK  
 Drawing Title:  
 ELEVATIONS

REV DATE NOTES


**VERTEX**  
**VISION** **STUDIO**  
 ARCHITECTURE | ENGINEERING  
 vertexvisionarchitect@gmail.com



- New steel & glass door
- Double Glazed Timber Framed French Door
- Black Metal Railings
- New Ground floor extension
- Bricks to match existing
- New metal sliding door full kitchen length

1 EXISTING FRONT ELEVATION  
Scale: 1:100

1 PROPOSED REAR ELEVATION  
Scale: 1:100

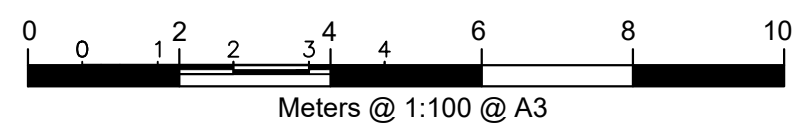

Note:

PLANNING PERMISSION  
**PROJECT TITLE:**  
 THE WORKS COMPRISE A PROPOSED SECOND-FLOOR EXTENSION TO PROVIDE A SMALL OFFICE SPACE, ALONG WITH A GROUND FLOOR EXTENSION SUBJECT TO RENEWED PLANNING APPROVAL.

Date: 29/03/2026  
 Scale: As Shown  
 Drawing Number:  
**A-08**


Client:  
**KAREN CONRON**

Plot Date:	issue Date	
Issue:	1st	2nd
	3rd	

Site Location:  
 24 Savernake Rd, London NW3 2LG, UK  
 Drawing Title:  
 ELEVATIONS

REV	DATE	NOTES

**VERTEX VISION STUDIO**  
 ARCHITECTURE | ENGINEERING  
 vertexvisionarchitect@gmail.com

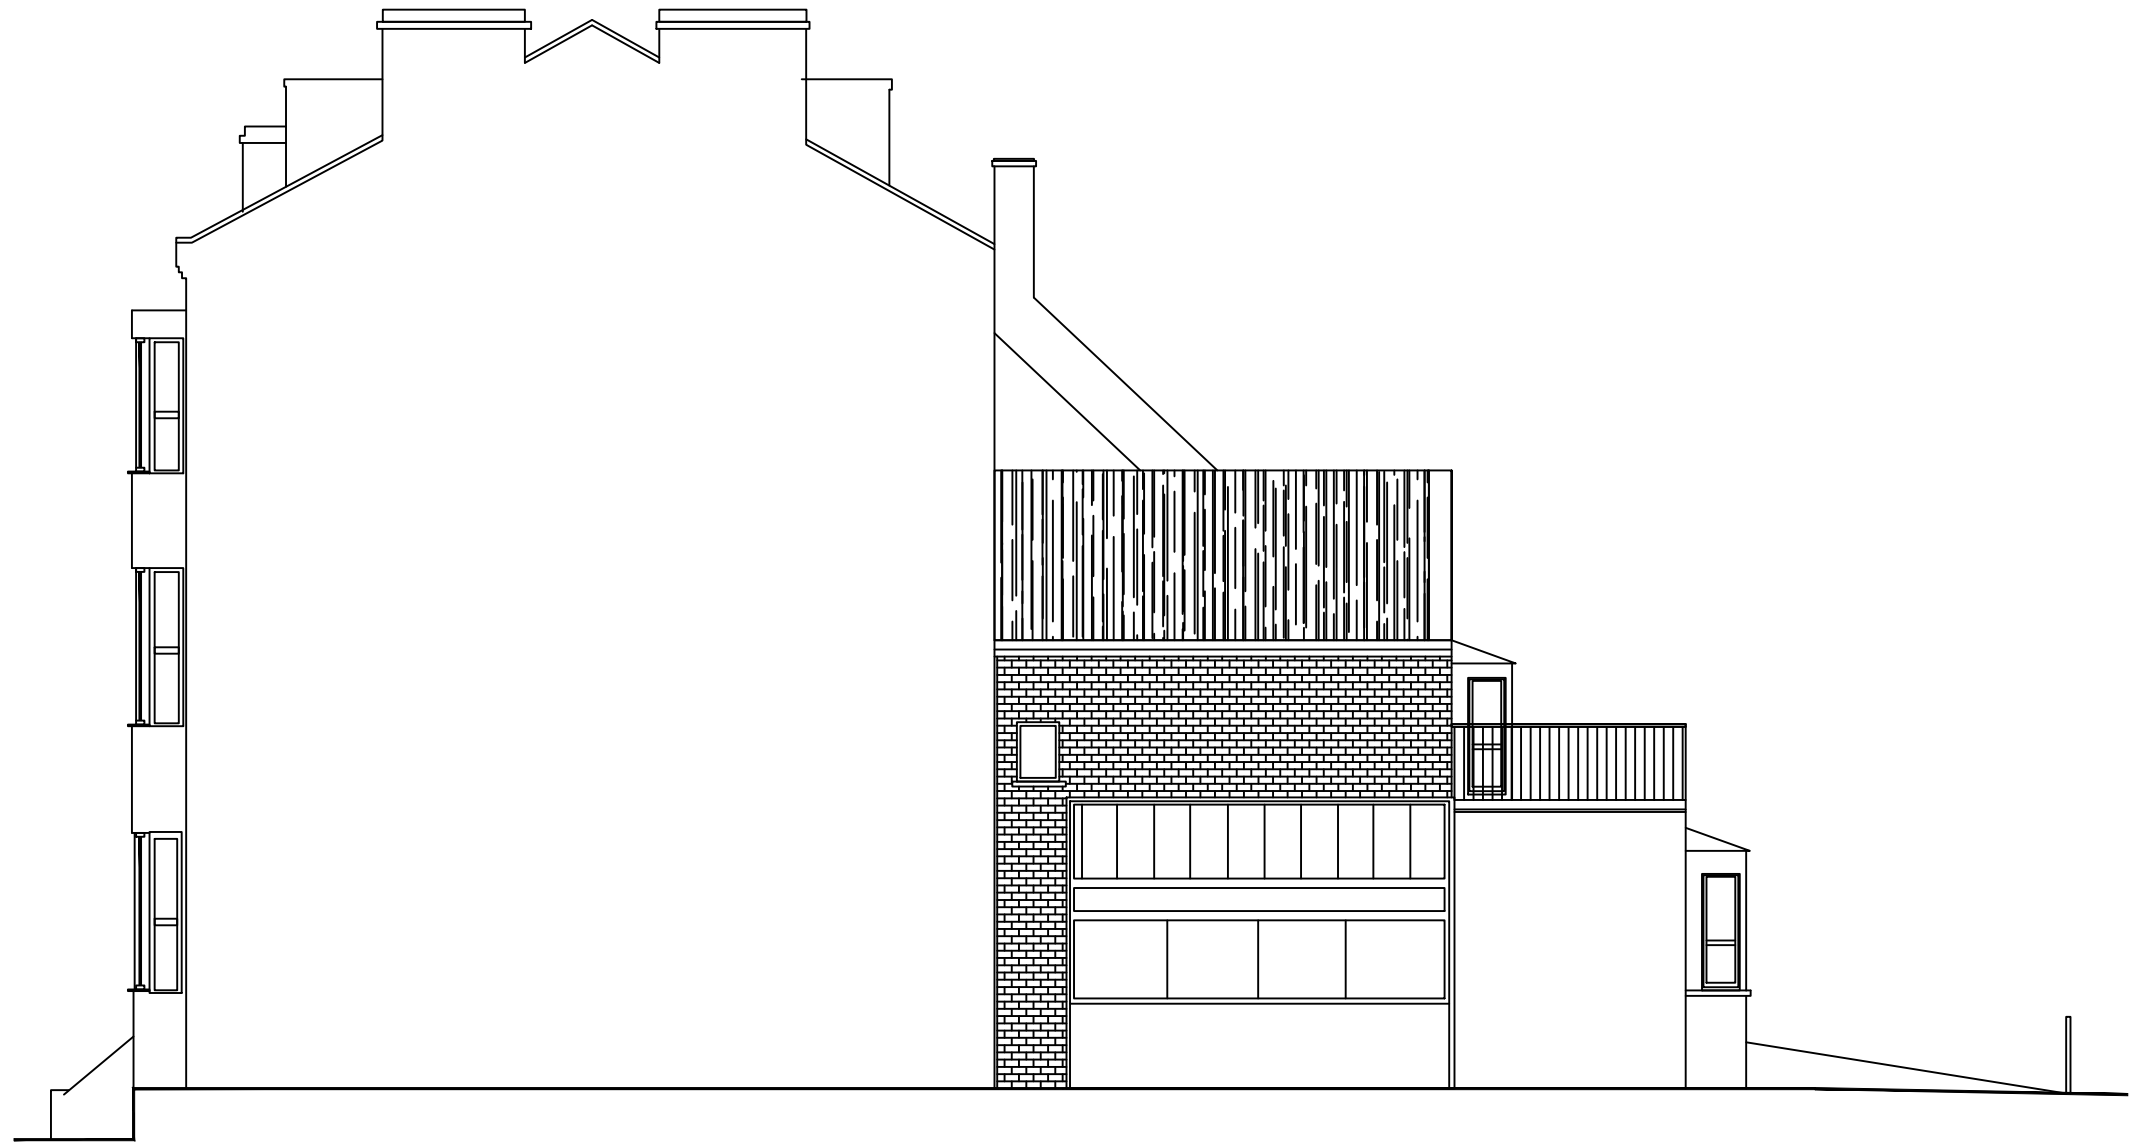

1 EXISTING SIDE WALL ELEVATION

Scale: 1:100



Meters @ 1:100 @ A3

Note:

PLANNING PERMISSION

PROJECT TITLE:  
THE WORKS COMPRISE A PROPOSED SECOND-FLOOR  
EXTENSION TO PROVIDE A SMALL OFFICE SPACE, ALONG  
WITH A GROUND FLOOR EXTENSION SUBJECT TO RENEWED  
PLANNING APPROVAL.

Date: 29/03/2026

Scale: As Shown

Drawing Number:

A-09

Client:

KAREN CONRON

Plot Date:

issue Date

Issue:

1st

2nd

3rd

Site Location:

24 Savernake Rd, London NW3 2LG, UK

Drawing Title:


ELEVATIONS

REV

DATE


NOTES

**VERTEX**  
**VISION** **STUDIO**  
ARCHITECTURE | ENGINEERING  
vertexvisionarchitect@gmail.com

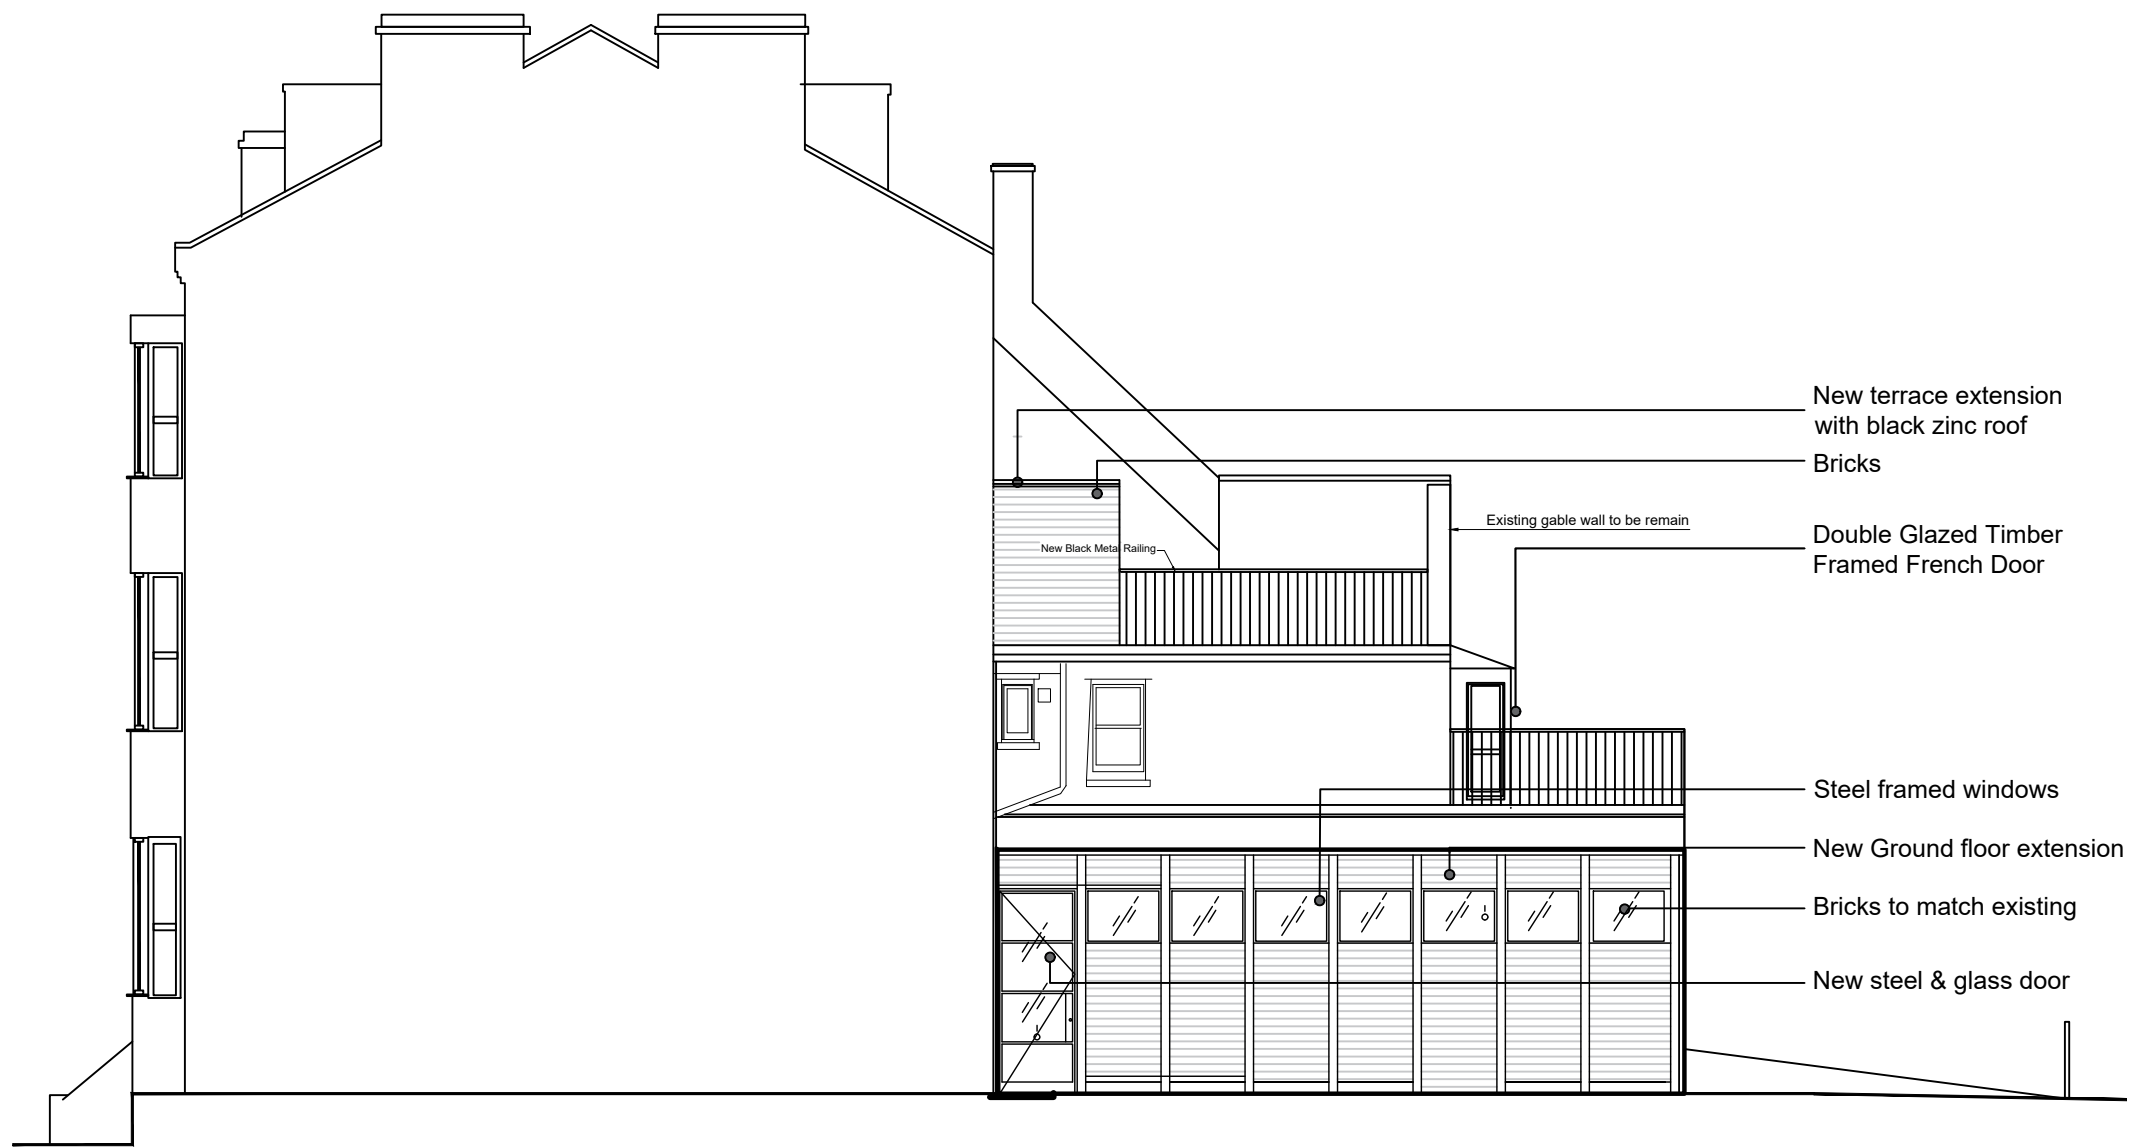

- New terrace extension with black zinc roof
- Bricks
- Existing gable wall to be remain
- Double Glazed Timber Framed French Door
- Steel framed windows
- New Ground floor extension
- Bricks to match existing
- New steel & glass door

1 PROPOSED SIDE WALL ELEVATION  
Scale: 1:100

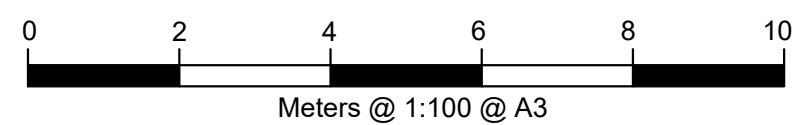

Note:

PLANNING PERMISSION  
PROJECT TITLE:  
THE WORKS COMPRISE A PROPOSED SECOND-FLOOR EXTENSION TO PROVIDE A SMALL OFFICE SPACE, ALONG WITH A GROUND FLOOR EXTENSION SUBJECT TO RENEWED PLANNING APPROVAL.

Date: 29/03/2026  
Scale: As Shown  
Drawing Number:  
A-10

Client:  
KAREN CONRON

Plot Date: issue Date  
Issue:  
1st 2nd 3rd

Site Location:  
24 Savernake Rd, London NW3 2LG, UK  
Drawing Title:  
ELEVATIONS

REV	DATE	NOTES

**VERTEX VISION STUDIO**  
ARCHITECTURE | ENGINEERING  
vertexvisionarchitect@gmail.com