




Supplied by: **Stanfords 30 Apr 2021**
 Licence: © Crown Copyright and
 database rights 2021 OS100035409
 Order Licence Reference: OI1470074
 Centre coordinates: 528210 185476

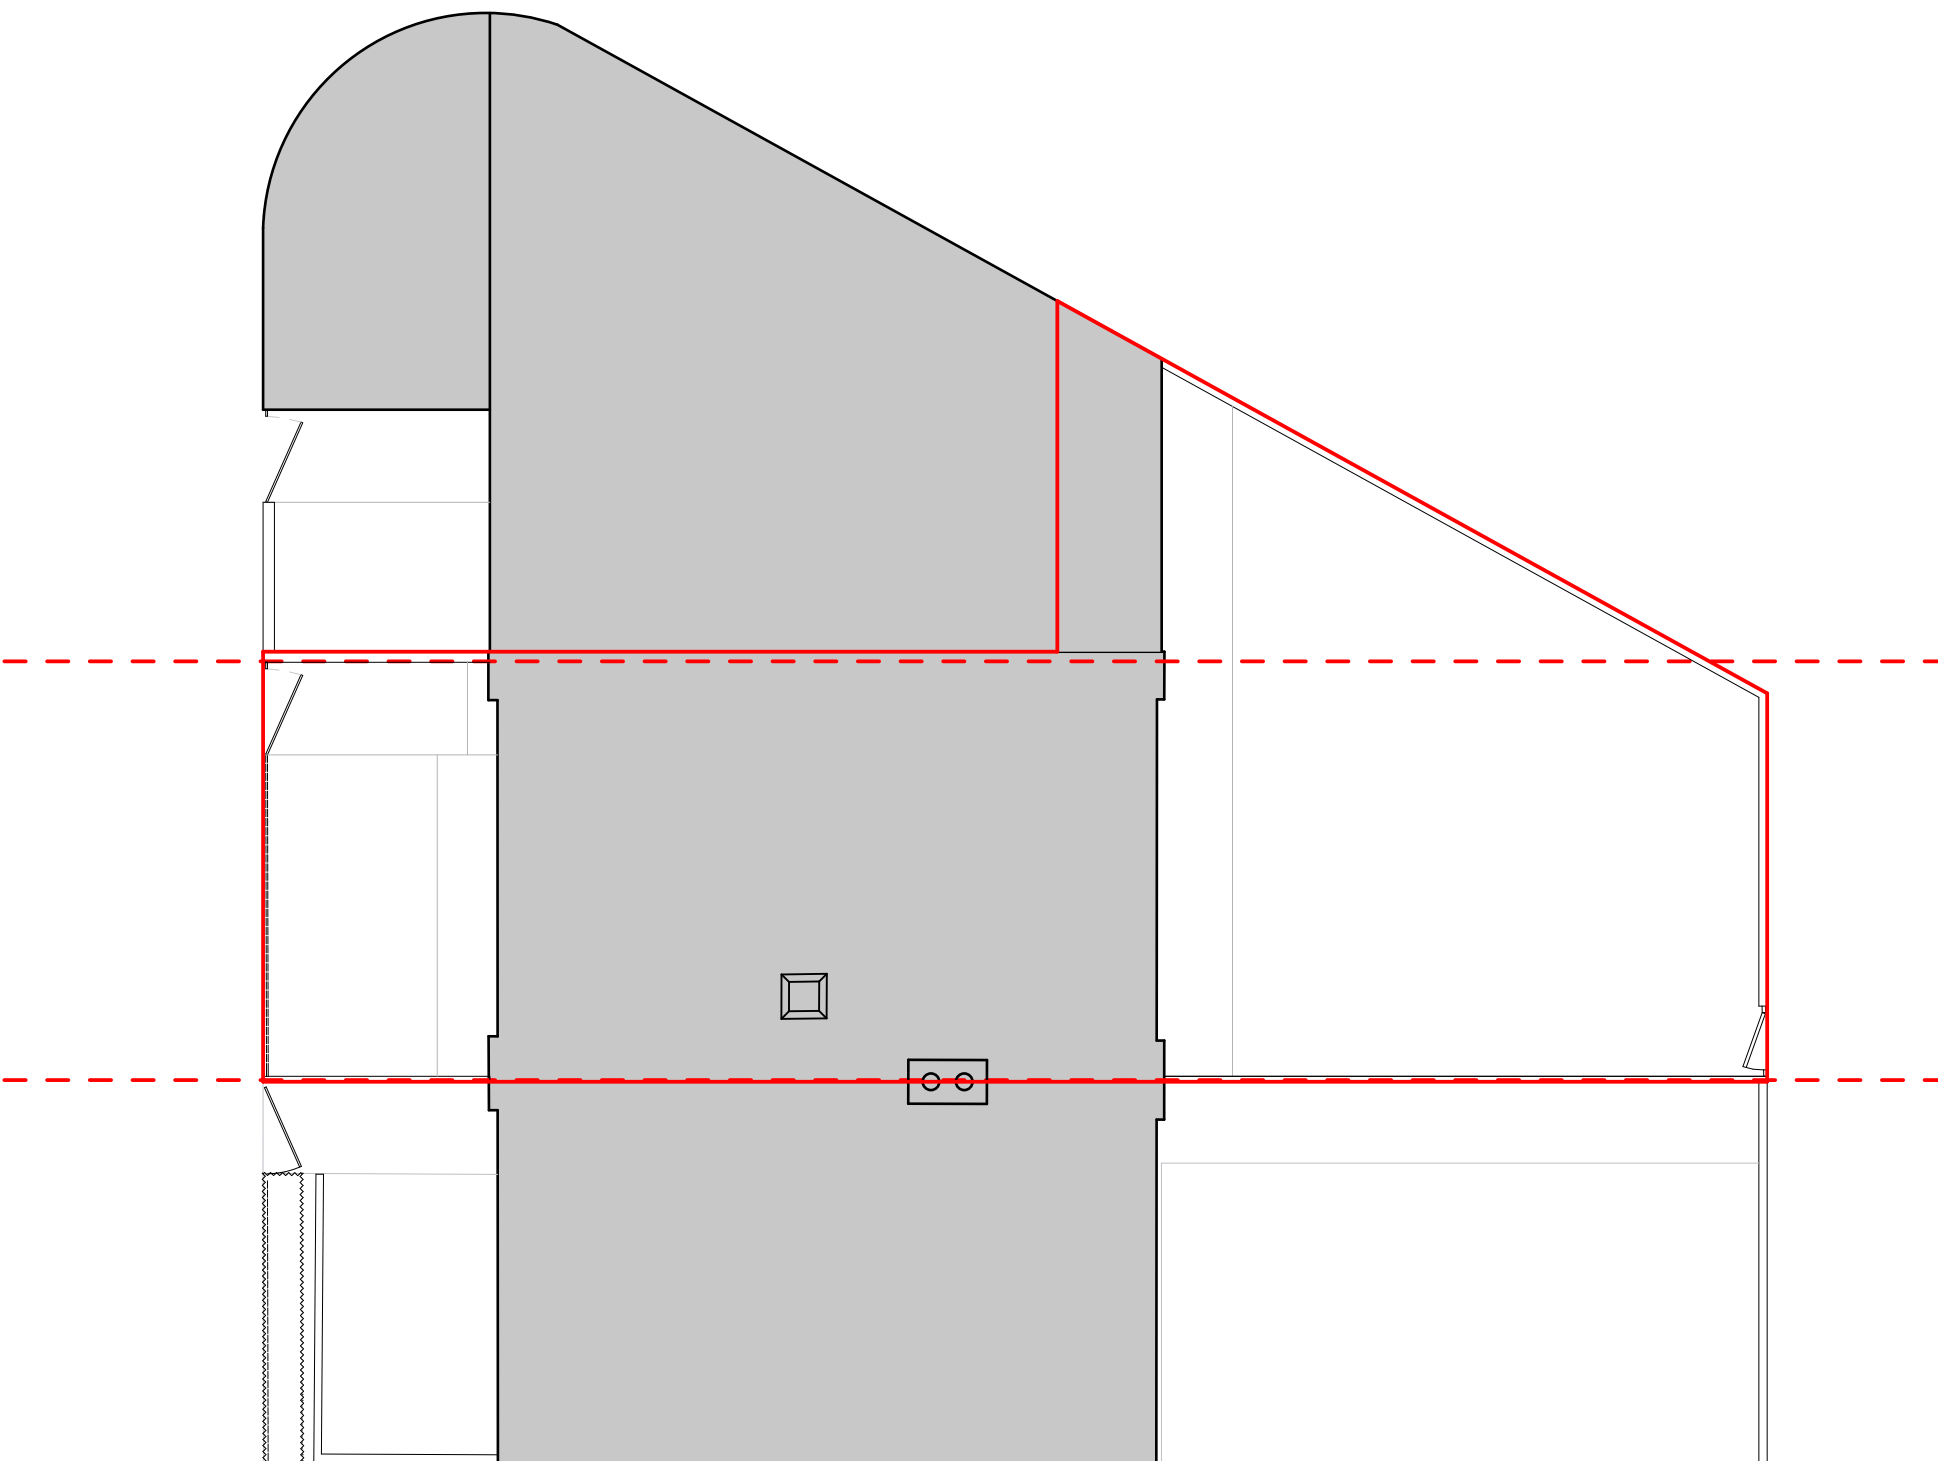

THIS DRAWINGS IS NOT TO BE SCALED
FIGURED DIMENSIONS TO TAKE PREFERENCE TO SCALED DIMENSIONS
ALL CONTRACTORS WORK TO COMPLY WITH THE LATEST CODES OF PRACTICE AND TO BE THE ENTIRE SATISFACTION OF LOCAL AUTHORITIES
ANY DISCREPANCIES TO BE REPORTED TO THE ARCHITECT BEFORE COMMENCING
THE CONTRACTOR IS TO VERIFY ALL LEVELS, DIMENSIONS AND BUILDING LINES BEFORE ANY WORK COMMENCES ON SITE
ALL SETTING OUT TO BE THE CONTRACTORS ENTIRE RESPONSIBILITY
ALL SERVICES TO BE COORDINATED BY THE CONTRACTOR BEFORE COMMENCING
THE CONTRACTOR IS RESPONSIBLE FOR ANY SITE VISITS BY LOCAL AUTHORITIES
READ THESE ARCHITECTURAL DRAWINGS IN CONJUNCTION WITH ENGINEERS AND OTHER CONSULTANT DRAWINGS AND DETAIL WHERE APPLICABLE

[illegible]

49 LAMBLE ST NW5 4AS

SITE PLAN AS EXISTING

1:100 @A3

2109 - 101


16/06/2025

	Nayem Mohammad
--	-------------------

[illegible]

1 SITE PLAN AS EXISTING
101 Scale 1:100



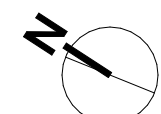

THIS DRAWINGS IS NOT TO BE SCALED
FIGURED DIMENSIONS TO TAKE PREFERENCE TO SCALED DIMENSIONS
ALL CONTRACTORS WORK TO COMPLY WITH THE LATEST CODES OF PRACTICE AND TO BE THE ENTIRE SATISFACTION OF LOCAL AUTHORITIES
ANY DISCREPANCIES TO BE REPORTED TO THE ARCHITECT BEFORE COMMENCING
THE CONTRACTOR IS TO VERIFY ALL LEVELS, DIMENSIONS AND BUILDING LINES BEFORE ANY WORK COMMENCES ON SITE
ALL SETTING OUT TO BE THE CONTRACTORS ENTIRE RESPONSIBILITY
ALL SERVICES TO BE COORDINATED BY THE CONTRACTOR BEFORE COMMENCING
THE CONTRACTOR IS RESPONSIBLE FOR ANY SITE VISITS BY LOCAL AUTHORITIES
READ THESE ARCHITECTURAL DRAWINGS IN CONJUNCTION WITH ENGINEERS AND OTHER CONSULTANT DRAWINGS AND DETAIL WHERE APPLICABLE

[illegible]

49 LAMBLE ST NW5 4AS

GROUND FLOOR PLAN
AS EXISTING

1:50 @A3


2109 - 102

16/06/2025

Nayem
Mohammad

[illegible]

49 LAMBLE ST NW5 4AS

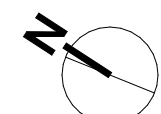

THIS DRAWINGS IS NOT TO BE SCALED
FIGURED DIMENSIONS TO TAKE PREFERENCE TO SCALED DIMENSIONS
ALL CONTRACTORS WORK TO COMPLY WITH THE LATEST CODES OF PRACTICE AND TO BE THE ENTIRE SATISFACTION OF LOCAL AUTHORITIES
ANY DISCREPANCIES TO BE REPORTED TO THE ARCHITECT BEFORE COMMENCING
THE CONTRACTOR IS TO VERIFY ALL LEVELS, DIMENSIONS AND BUILDING LINES BEFORE ANY WORK COMMENCES ON SITE
ALL SETTING OUT TO BE THE CONTRACTORS ENTIRE RESPONSIBILITY
ALL SERVICES TO BE COORDINATED BY THE CONTRACTOR BEFORE COMMERCING
THE CONTRACTOR IS RESPONSIBLE FOR ANY SITE VISITS BY LOCAL AUTHORITIES
READ THEIR ARCHITECTURAL DRAWINGS IN CONJUNCTION WITH ENGINEERS AND OTHER CONSULTANT DRAWINGS AND DETAIL WHERE APPLICABLE

[illegible]

49 LAMBLE ST NW5 4AS

FIRST FLOOR PLAN
AS EXISTING

1:50 @A3


2109 - 103

16/06/2025

Nayem

[illegible]

49 LAMBLE ST NW5 4AS

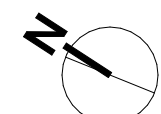

THIS DRAWINGS IS NOT TO BE SCALED
FIGURED DIMENSIONS TO TAKE PREFERENCE TO SCALED DIMENSIONS
ALL CONTRACTORS WORK TO COMPLY WITH THE LATEST CODES OF PRACTICE AND TO BE THE ENTIRE SATISFACTION OF LOCAL AUTHORITIES
ANY DISCREPANCIES TO BE REPORTED TO THE ARCHITECT BEFORE COMMENCING
THE CONTRACTOR IS TO VERIFY ALL LEVELS, DIMENSIONS AND BUILDING LINES BEFORE ANY WORK COMMENCES ON SITE
ALL SETTING OUT TO BE THE CONTRACTORS ENTIRE RESPONSIBILITY
ALL SERVICES TO BE COORDINATED BY THE CONTRACTOR BEFORE COMMENCING
THE CONTRACTOR IS RESPONSIBLE FOR ANY SITE VISITS BY LOCAL AUTHORITIES
READ THESE ARCHITECTURAL DRAWINGS IN CONJUNCTION WITH ENGINEERS AND OTHER CONSULTANT DRAWINGS AND DETAIL WHERE APPLICABLE

[illegible]

49 LAMBLE ST NW5 4AS

ROOF FLOOR PLAN
AS EXISTING

1:50 @A3

2109 - 104

16/06/2025

	Nayem Mohammad
--	-------------------

[illegible]

49 LAMBLE ST NW5 4AS



REVISION NOTES

PROJECT TITLE

DRAWING TITLE

SCALE

DRAWING NO.


DATE _____

DRAWN BY

REVISION

49 LAMBLE ST NW5 4AS

49A LAMBLE ST

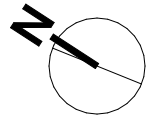

GENERAL NOTES

<p>THIS DRAWINGS IS NOT TO BE SCALED</p> <p>FIGURED DIMENSIONS TO TAKE PREFERENCE TO SCALED DIMENSIONS</p> <p>ALL CONTRACTORS WORK TO COMPLY WITH THE LATEST CODES OF PRACTICE AND TO BE THE ENTIRE SATISFACTION OF LOCAL AUTHORITIES</p> <p>ANY DISCREPANCIES TO BE REPORTED TO THE ARCHITECT BEFORE COMMENCING</p> <p>THE CONTRACTOR IS TO VERIFY ALL LEVELS, DIMENSIONS AND BUILDING LINES BEFORE ANY WORK COMMENCES ON SITE</p> <p>ALL SETTING OUT TO BE THE CONTRACTORS ENTIRE RESPONSABILITY</p> <p>ALL SERVICES TO BE COORDINATED BY THE CONTRACTOR BEFORE COMMERCING</p> <p>THE CONTRACTOR IS RESPONSIBLE FOR ANY SITE VISITS BY LOCAL AUTHORITIES</p> <p>READ THESE ARCHITECTURAL DRAWINGS IN CONJUNCTION WITH ENGINEERS AND OTHER CONSULTANT DRAWINGS AND DETAIL WHERE APPLICABLE</p>

REVISION NOTES

[illegible]

PROJECT TITLE

49 LAMBLE ST NW5 4AS

DRAWING TITTLE

SECTION BB AS EXISTING

SCALE

1:50 @A3

DRAWING NO.

2109 - 106

DATE _____

16/06/2025

DRAWN BY _____


Nayem
Mahmoud

REVISION

[illegible]

49 LAMBLE ST NW5 4AS



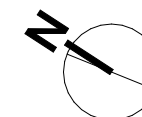

GENERAL NOTES

THIS DRAWINGS IS NOT TO BE SCALED
FIGURED DIMENSIONS TO TAKE PREFERENCE TO SCALED DIMENSIONS
ALL CONTRACTORS WORK TO COMPLY WITH THE LATEST CODES OF PRACTICE
TO BE THE ENFORCEMENT OF THE LOCAL AUTHORITIES
ANY DISCREPANCIES TO BE REPORTED TO THE ARCHITECT BEFORE COMMENCING
THE CONTRACTOR IS TO VERIFY ALL LEVELS, DIMENSIONS AND BUILDING LINES
BEFORE ANY WORK COMMENCES ON SITE
ALL SETTING OUT TO BE THE CONTRACTORS ENTIRE RESPONSABILITY
ALL SERVICES TO BE COORDINATED BY THE CONTRACTOR BEFORE COMMERCING
THE CONTRACTOR IS RESPONSIBLE FOR ANY SITE VISITS BY LOCAL AUTHORITIES
READ THESE ARCHITECTURAL DRAWINGS IN CONJUNCTION WITH ENGINEERS AND OTHER CONSULTANT DRAWINGS AND DETAIL WHERE APPLICABLE

REVISION NOTES

[illegible]

PROJECT TITLE

49 LAMBLE ST NW5 4AS

DRAWING TITLE

FRONT ELEVATION
AS EXISTING

SCALE

1:50 @A3

DRAWING NO.

2109 - 107

DATE _____

16/06/2025


DRAWN BY

Nayem

REVISION

[illegible]

49 LAMBLE ST NW5 4AS

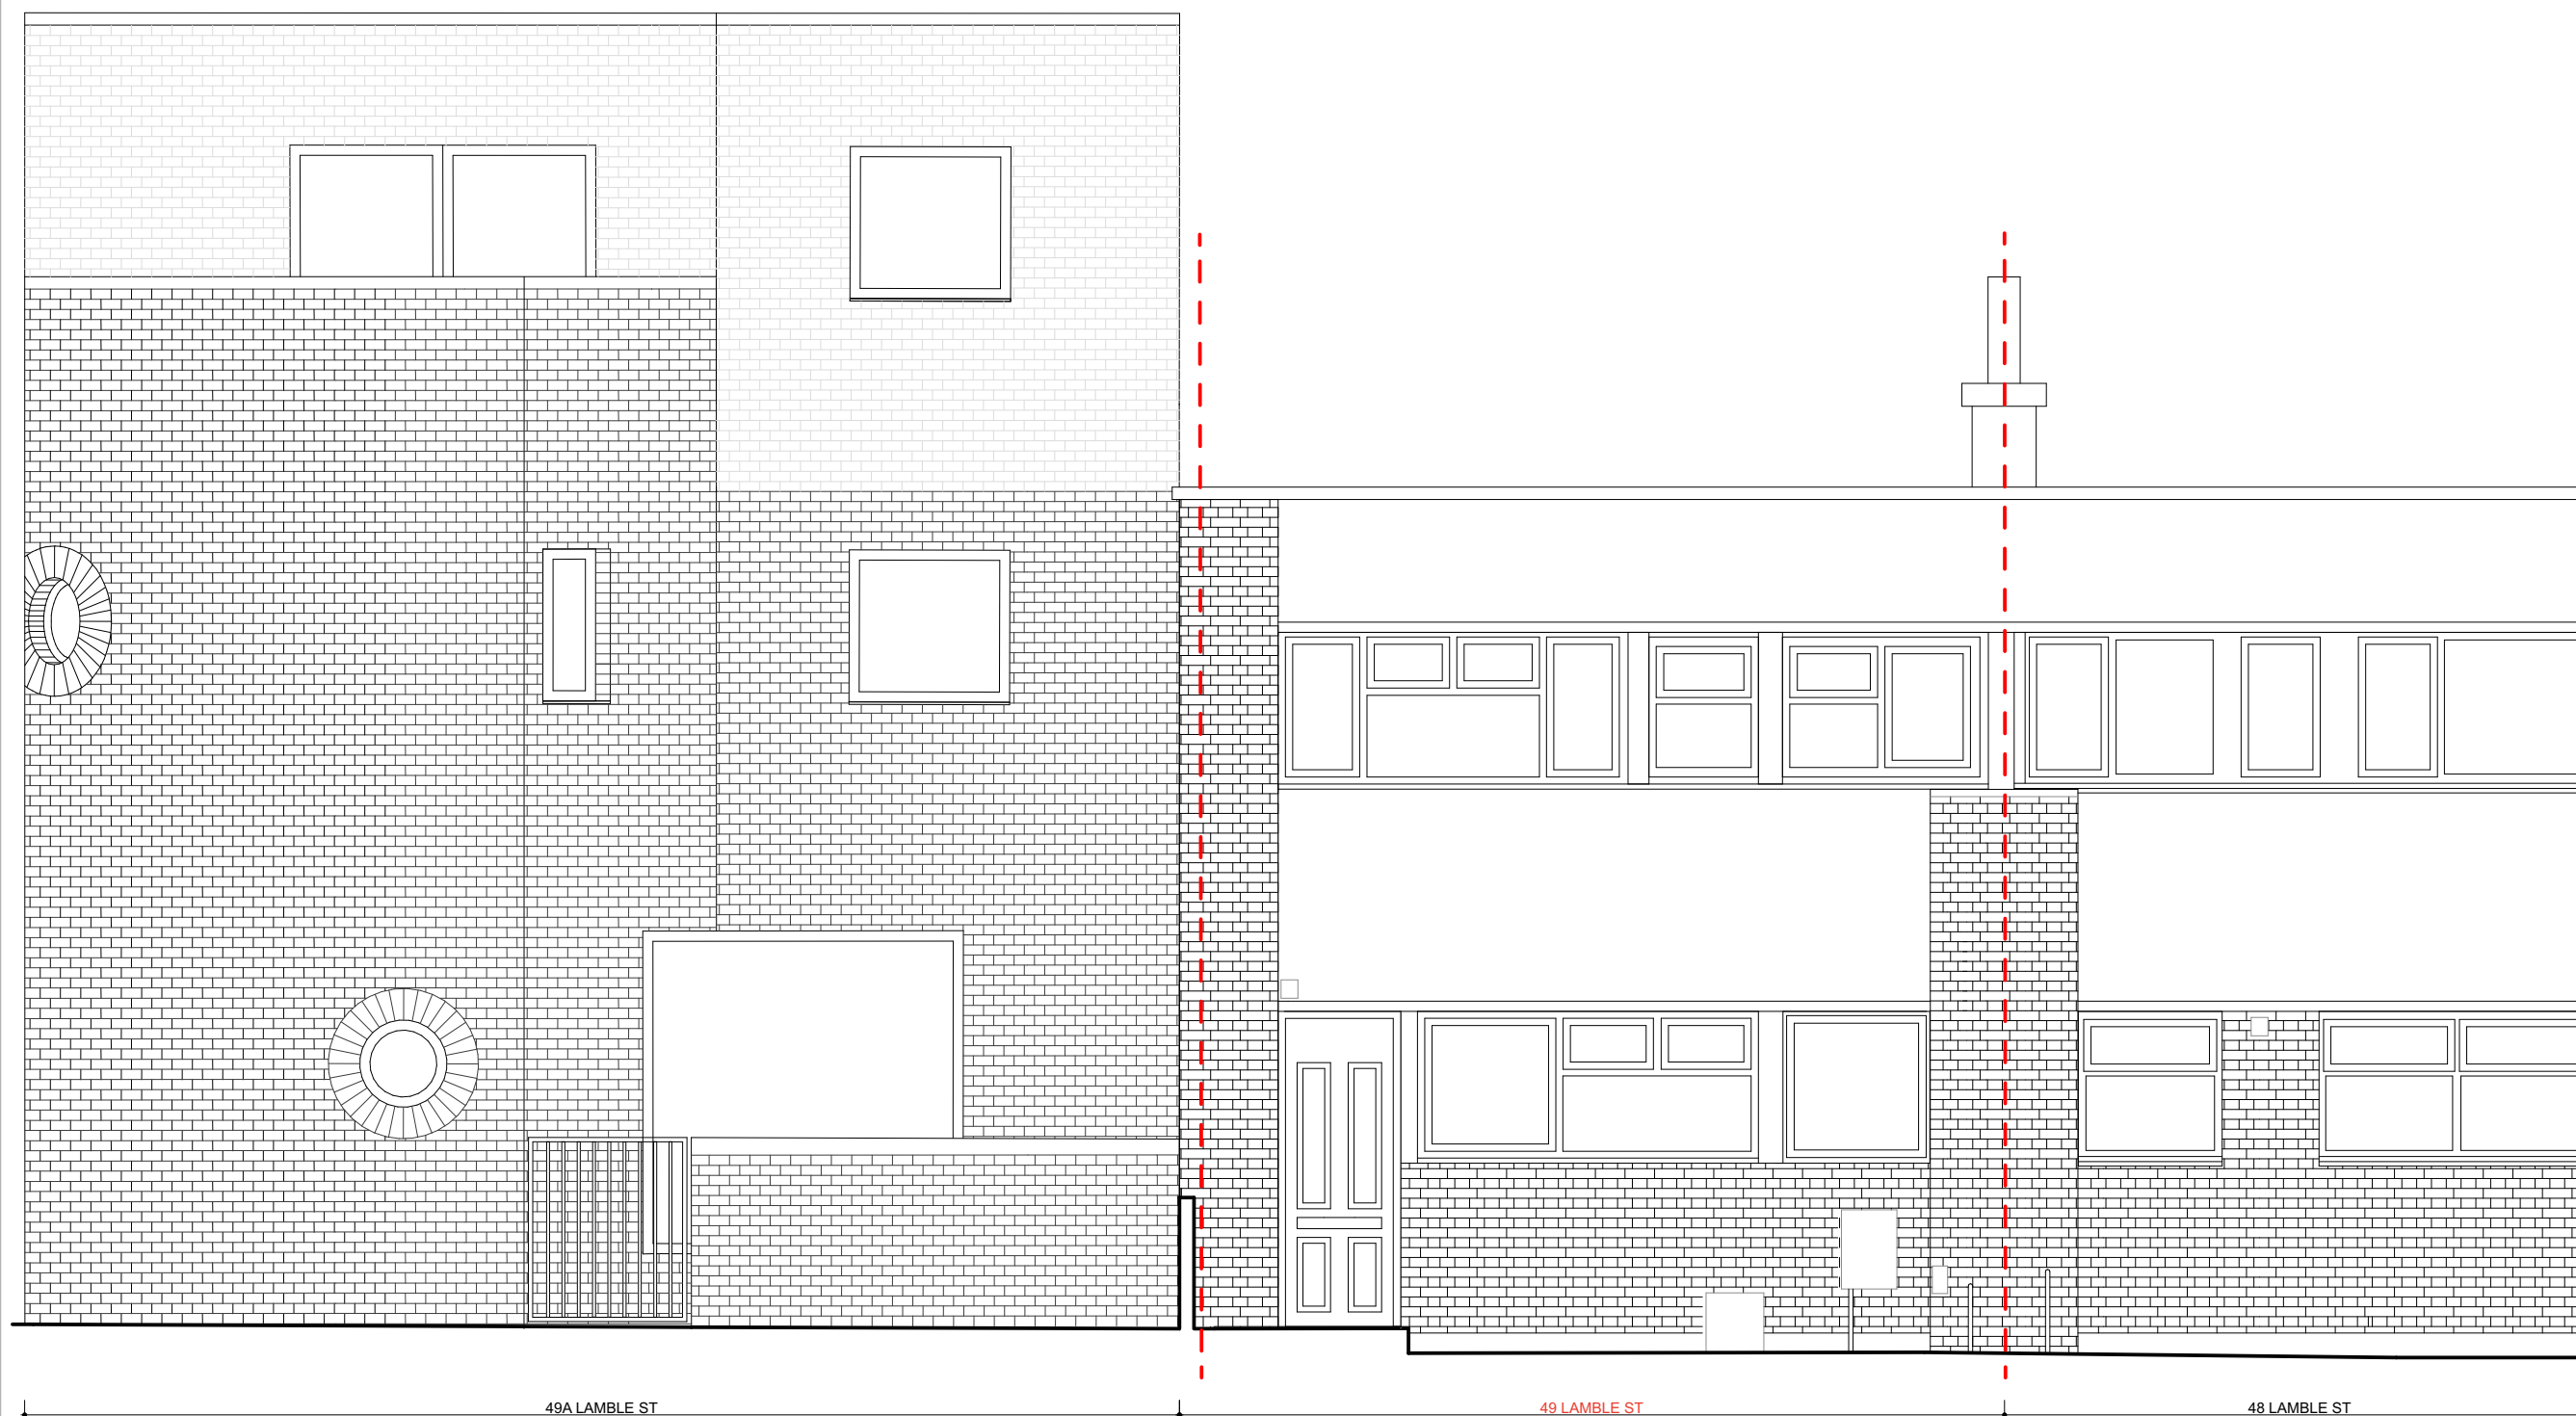

49A LAMBLE ST

49 LAMBLE ST

48 LAMBLE ST

1 FRONT ELEVATION AS EXISTING
107 Scale 1:50

A horizontal timeline bar with a scale from 0 to 5M (months). The bar is divided into five equal segments by vertical tick marks. The first segment is shaded dark grey, the second is white, the third is dark grey, the fourth is white, and the fifth is dark grey. The labels '0' and '5M' are positioned at the far left and far right of the bar, respectively.



THE DRAWINGS IS NOT TO BE SCALED

- FURNISHED DIMENSIONS TO TAKE PREFERENCE TO SCALED DIMENSIONS

- ALL CONTRACTORS WORK TO COMPLY WITH THE LATEST CODES OF PRACTICE

- TO REPORT TO THE ENTIRETY OF THE PROJECT LOCAL AUTHORITIES

- ANY DISCREPANCIES TO BE REPORTED TO THE ARCHITECT BEFORE COMMENCING

- THE CONTRACTOR IS TO VERIFY ALL LEVELS, DIMENSIONS AND BUILDING LINES BEFORE ANY WORK COMMENCES ON SITE

- ALL SETTING OUT TO BE THE CONTRACTORS ENTIRE RESPONSIBILITY

- ALL SERVICES TO BE COORDINATED BY THE CONTRACTOR BEFORE COMMERCING

- THE CONTRACTOR IS RESPONSIBLE FOR ANY SITE VISITS BY LOCAL AUTHORITIES

- THERE ARE ARCHITECTURAL DRAWINGS IN CONSULTATION WITH ENGINEERS AND OTHER CONSULTANTS AND DESIGNERS, WHERE APPLICABLE

REVISION NOTES

[illegible]

PROJECT TITLE

49 LAMBLE ST NW5 4AS

DRAWING TITLE

REAR ELEVATION
AS EXISTING

SCALE

1:50 @A3

DRAWING NO.

2109 - 108

DATE _____

16/06/2025

DRAWN BY

Nayem
Mohammad


REVISION

[illegible]

49 LAMBLE ST NW5 4AS



REAR ELEVATION AS EXISTING
Scale 1:50

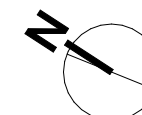

GENERAL NOTES

THIS DRAWINGS IS NOT TO BE SCALED
FIGURED DIMENSIONS TO TAKE PREFERENCE TO SCALED DIMENSIONS
ALL CONTRACTORS WORK TO COMPLY WITH THE LATEST CODES OF PRACTICE
TO BE THE ENFORCEMENT OF THE LOCAL AUTHORITIES
ANY DISCREPANCIES TO BE REPORTED TO THE ARCHITECT BEFORE COMMENCING
THE CONTRACTOR IS TO VERIFY ALL LEVELS, DIMENSIONS AND BUILDING LINES
BEFORE ANY WORK COMMENCES ON SITE
ALL SETTING OUT TO BE THE CONTRACTORS ENTIRE RESPONSABILITY
ALL SERVICES TO BE COORDINATED BY THE CONTRACTOR BEFORE COMMENCING
THE CONTRACTOR IS RESPONSIBLE FOR ANY SITE VISITS BY LOCAL AUTHORITIES
READ THESE ARCHITECTURAL DRAWINGS IN CONJUNCTION WITH ENGINEERS AND OTHER CONSULTANT DRAWINGS AND DETAIL WHERE APPLICABLE

REVISION NOTES

[illegible]

PROJECT TITLE

49 LAMBLE ST NW5 4AS

DRAWING TITLE

SIDE ELEVATION
AS EXISTING

SCALE

1:50 @A3

DRAWING NO.

2109 - 109

DATE _____

16/06/2025

DRAWN BY

Nayem

REVISION

[illegible]

49 LAMBLE ST NW5 4AS





REVISION NOTES

PROJECT TITLE

DRAWING TITLE

SCALE

DRAWING NO.

DATE _____

DRAWN BY

REVISION

49 LAMBLE ST NW5 4AS