



① Existing Lower Ground
1 : 50

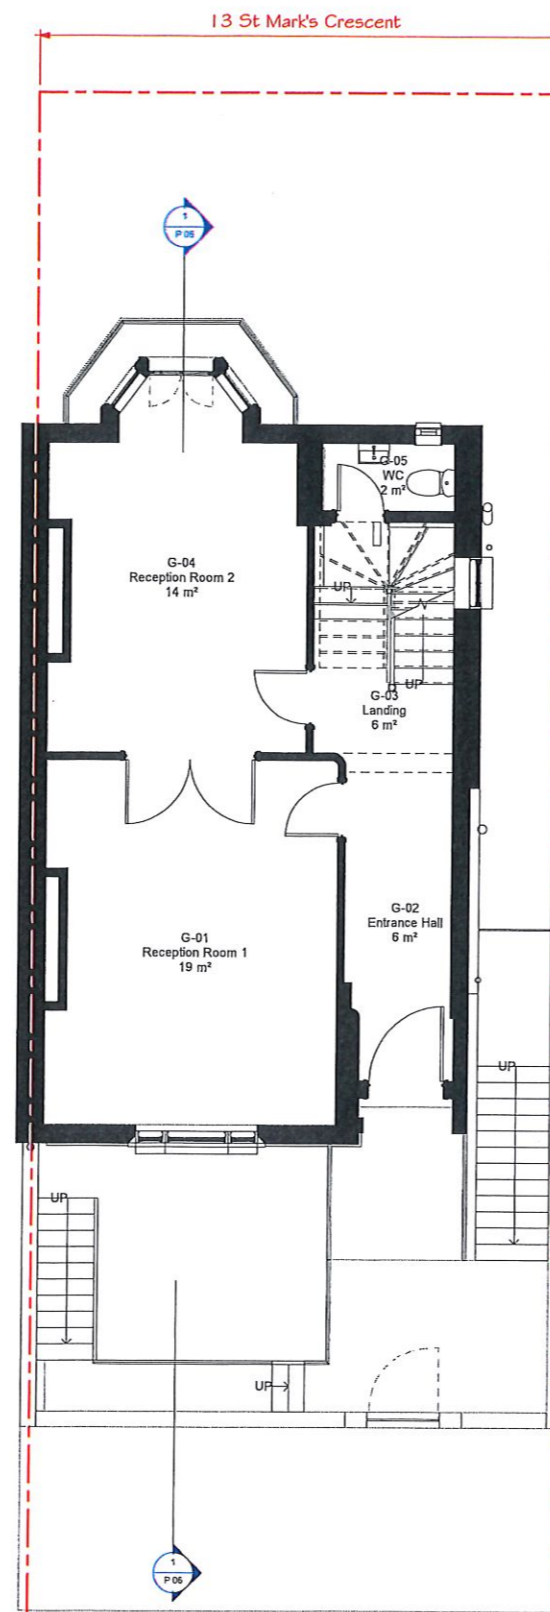

② Existing Ground Floor
1 : 50

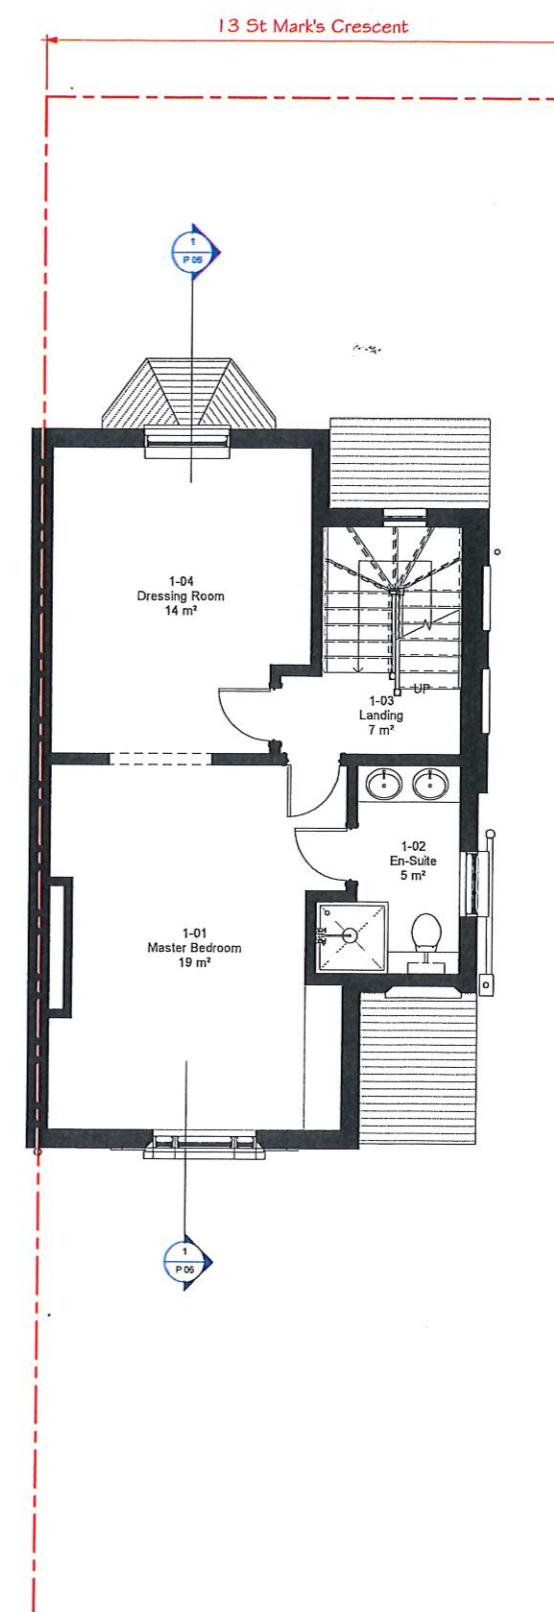

③ Existing First Floor
1 : 50

This drawing is expressly for the purpose of use as part of the Planning application for this scheme and should not be used for construction.

key plan

rev
by chkd
date
amendments


project 13 St Mark's Crescent
title Existing Floor Plans Sheet 1
date 05/04/2022
drawn by PL checked by Client

drawing status
scale 1 : 50 @ A1
drawing no 526 P 02
client ref. 526


Scale Bar - 1:50 scale



① Existing Front Elevation
1 : 50

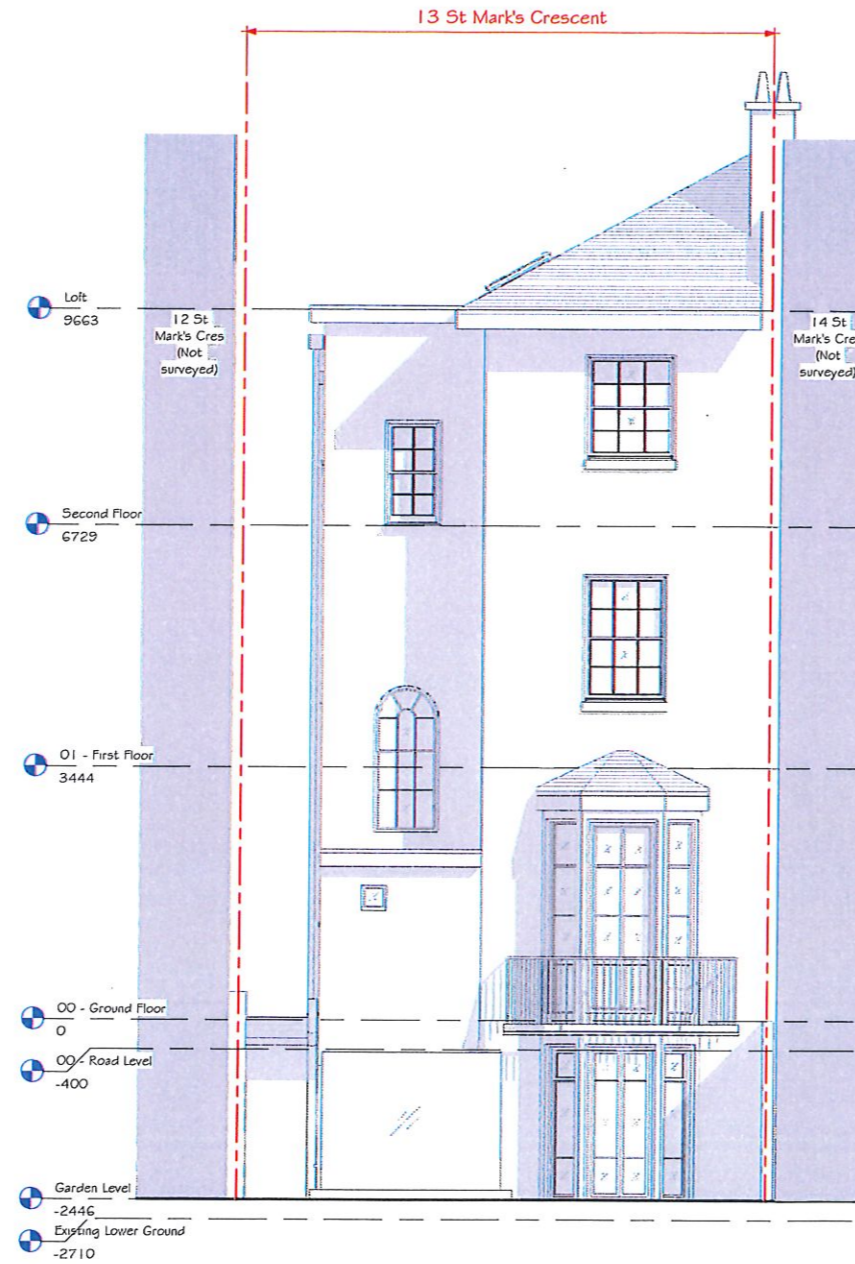

② Existing Rear Elevation
1 : 50

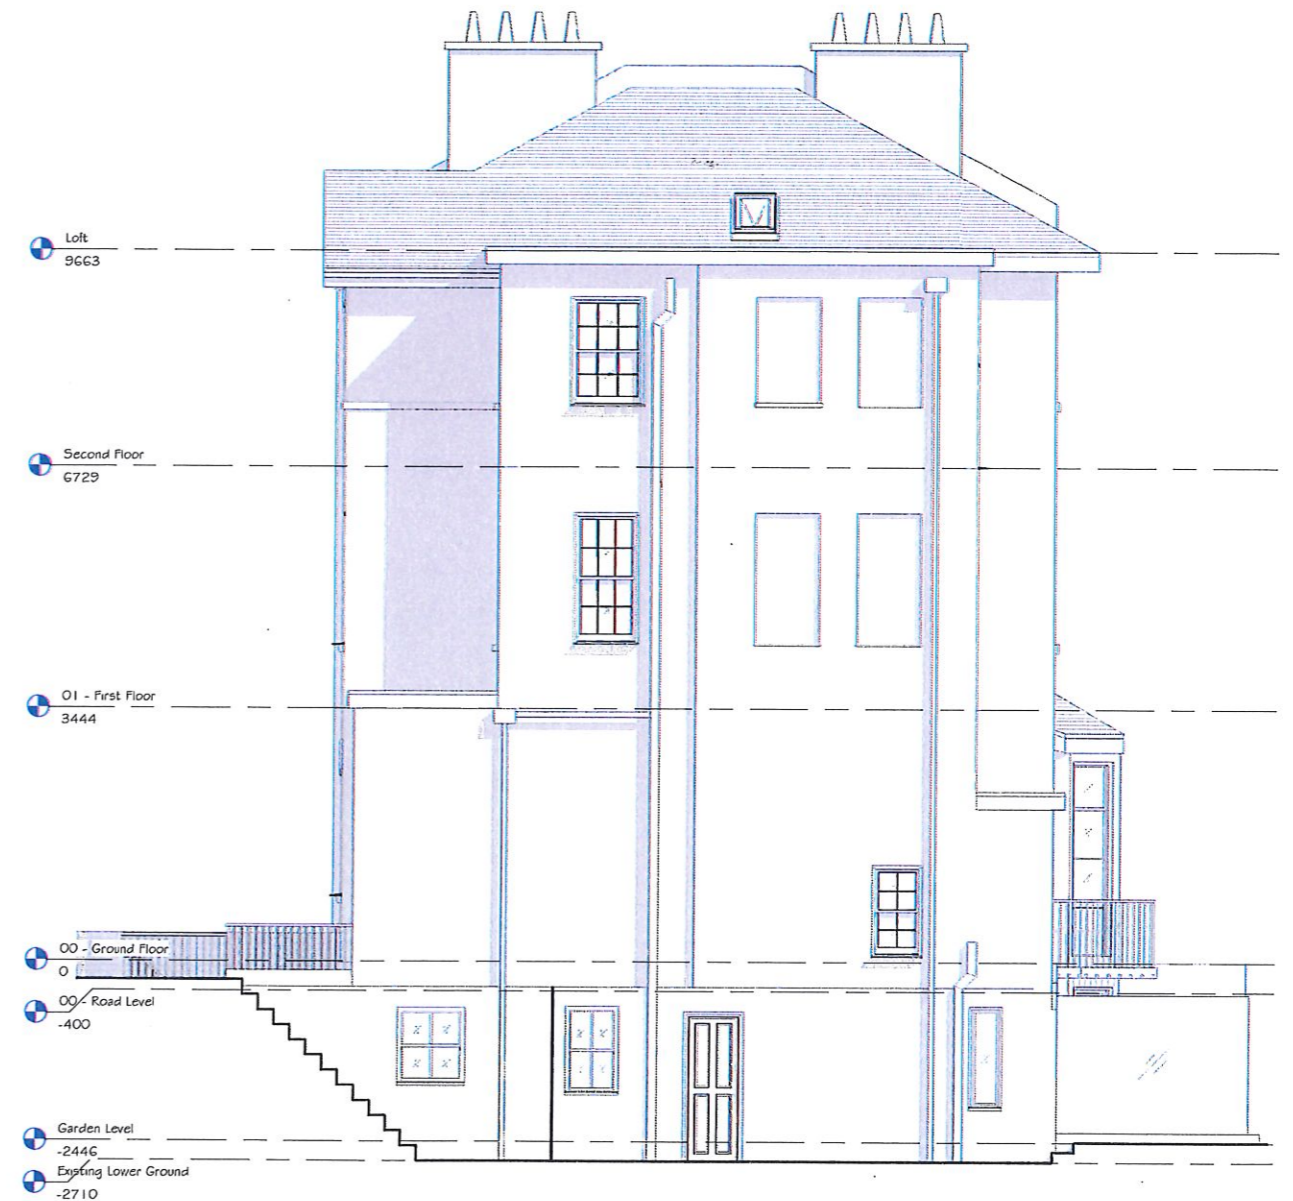

③ Existing Side Elevation
1 : 50

DO NOT SCALE FROM THIS DRAWING
This drawing is expressly for the purpose of use as part of the Planning application for this scheme and should not be used for construction.

key plan


rev
by chkd
date
amendments

project
title
date
drawn by PL


13 St Mark's Crescent
Existing Elevations
05/04/2022
checked by Client

drawing status
scale
drawing no
client ref.


1 : 50 @ A1
526 P 05
526

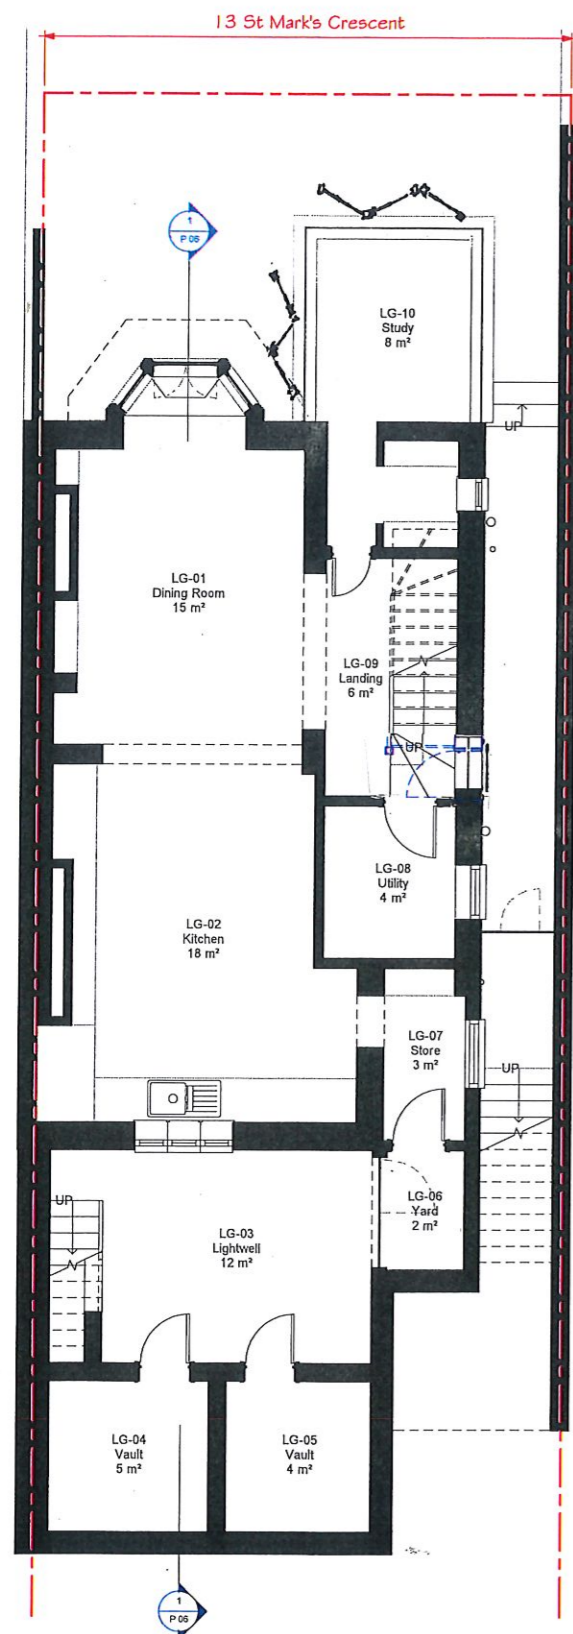

① Proposed Lower Ground Floor Plan
 1 : 50

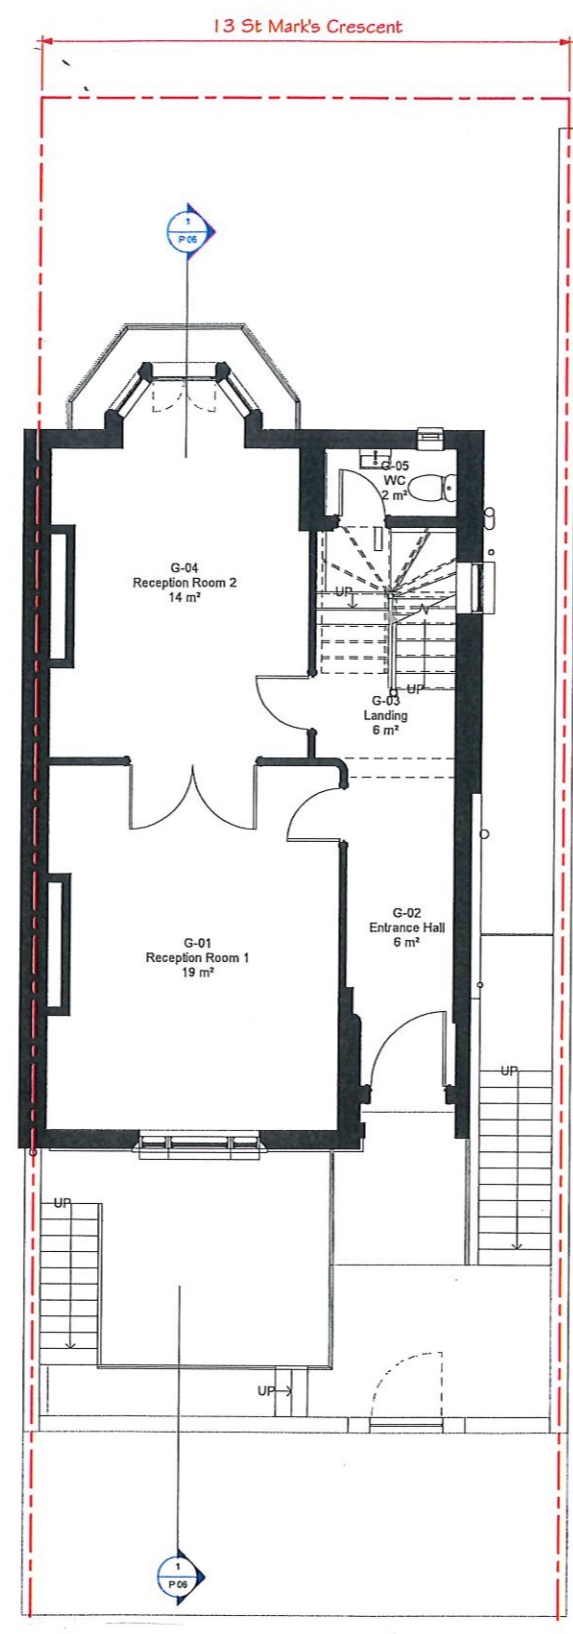

② Proposed Ground Floor Plan
 1 : 50

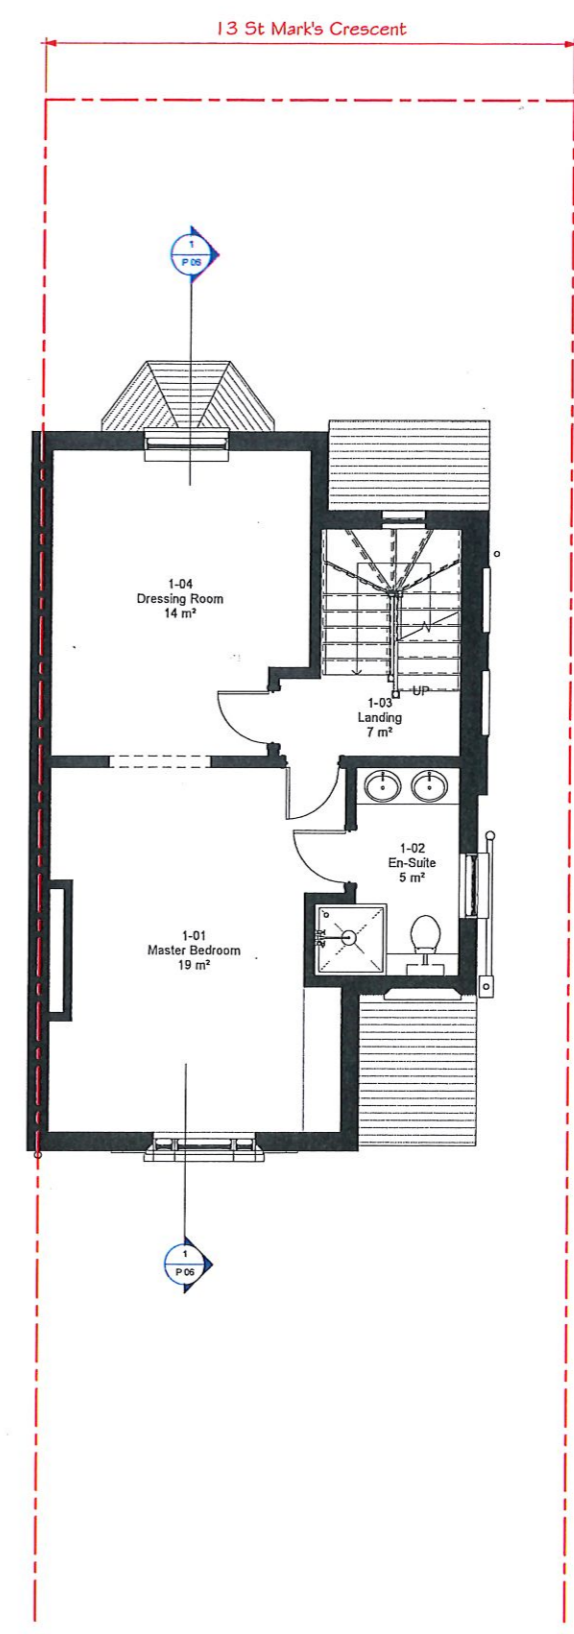

③ Proposed First Floor Plan
 1 : 50

This drawing is expressly for the purpose of use as part of the Planning application for this scheme and should not be used for construction.




key plan

rev
 by chkd
 date
 amendments

project 13 St Mark's Crescent
 title Proposed Floor Plans Sheet 1
 date 11/10/2022
 drawn by PL checked by MW

drawing status
 scale 1 : 50 @ A1
 drawing no 565 P 12
 client ref. 526

Scale Bar - 1:50 scale

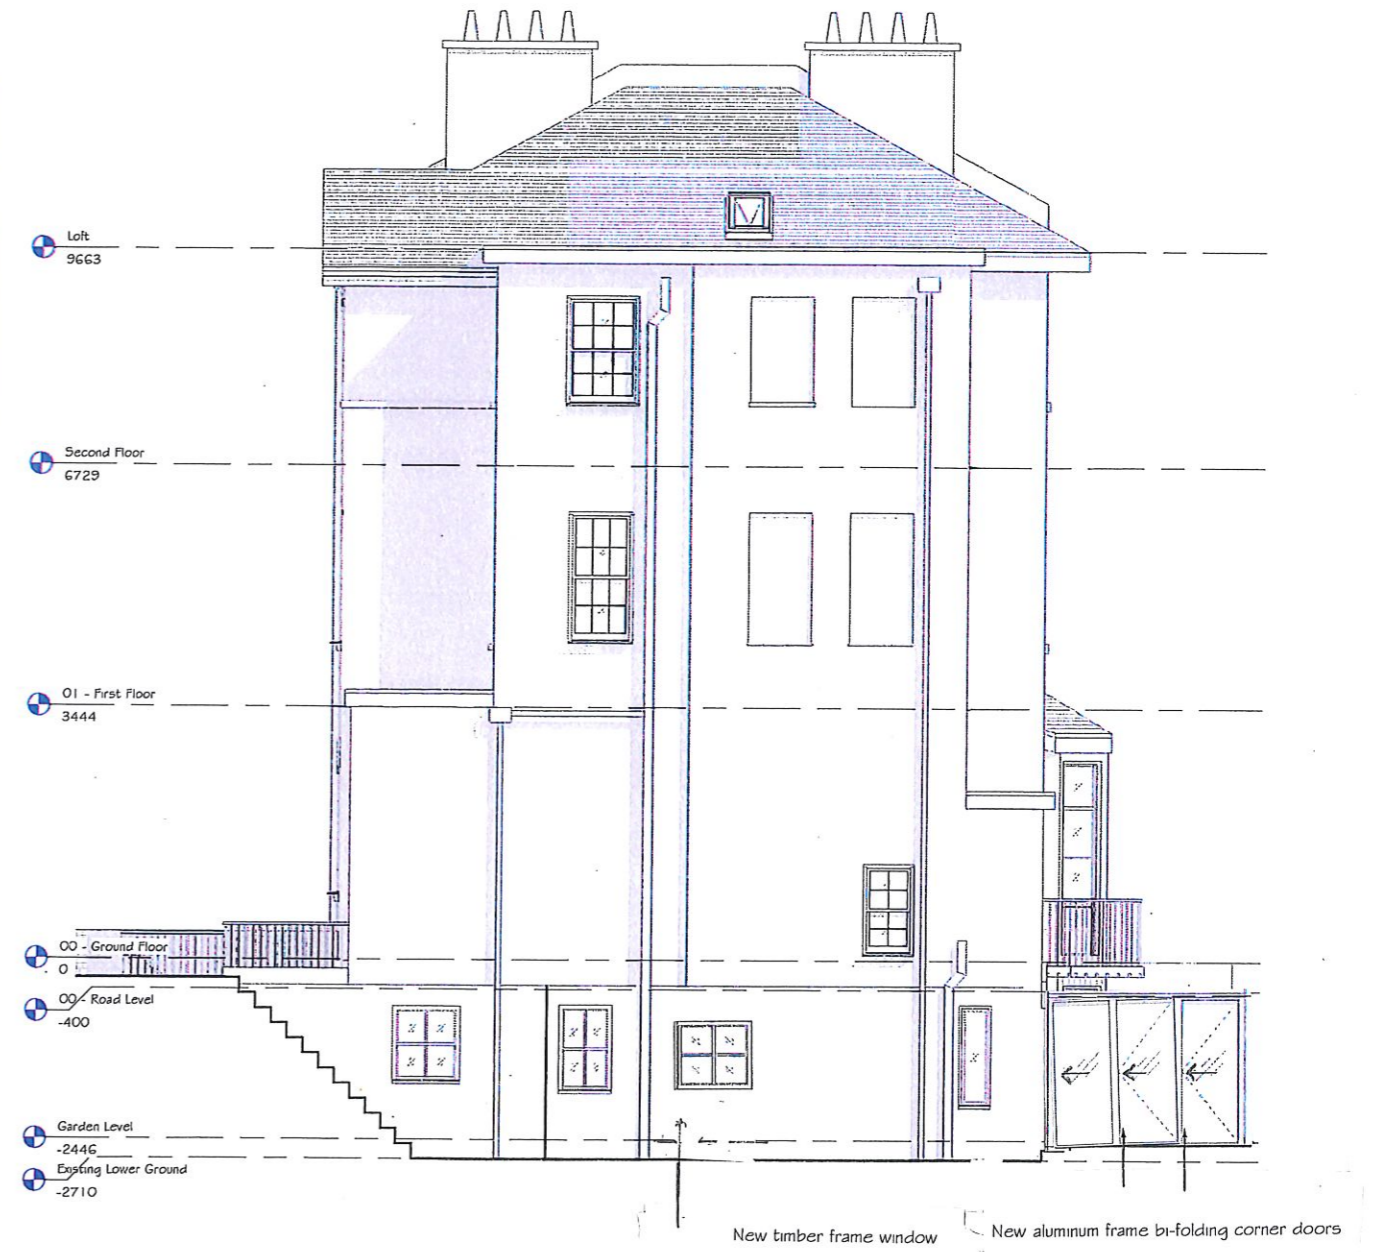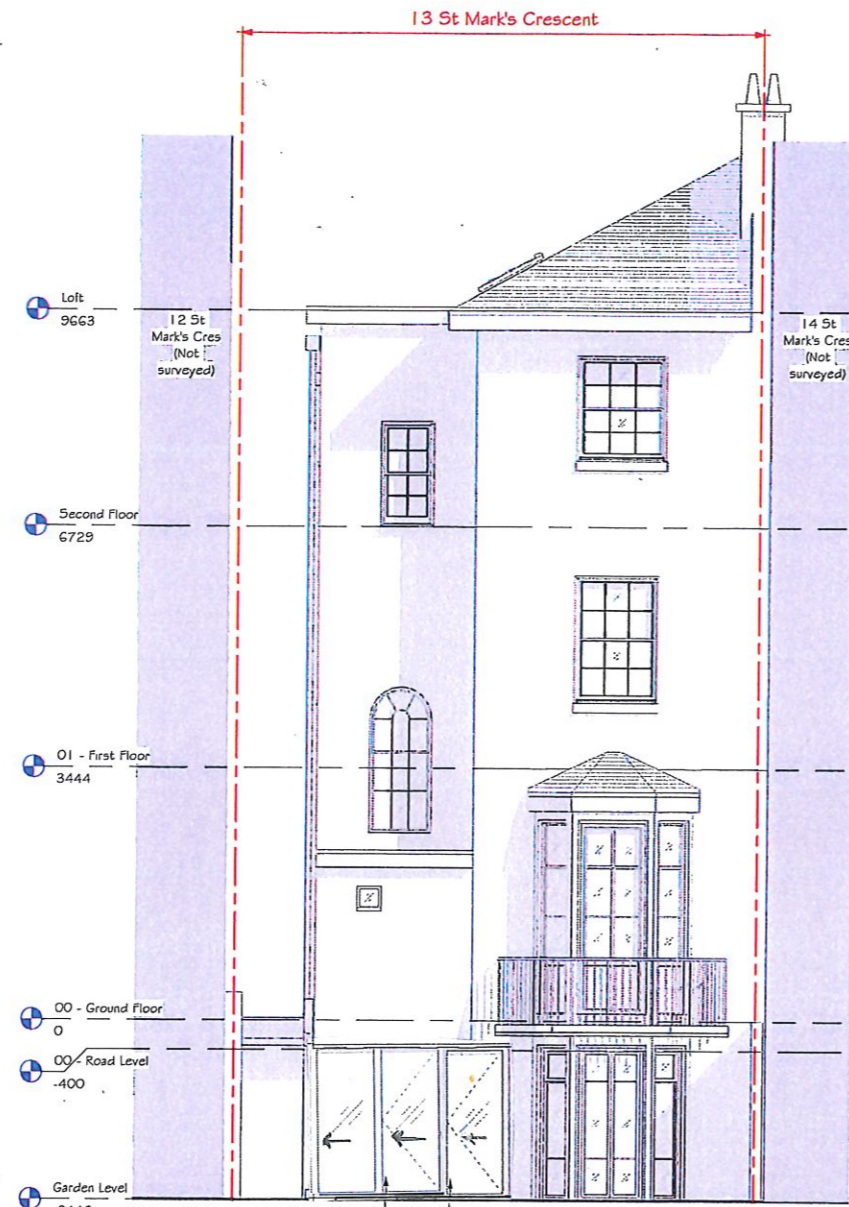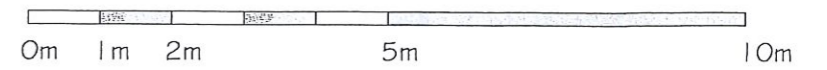

1 Proposed Front Elevation
1 : 50

2 Proposed Rear Elevation
1 : 50

3 Proposed Side Elevation
1 : 50

DO NOT SCALE FROM THIS DRAWING
This drawing is expressly for the purpose of use as part of the Planning application for this scheme and should not be used for construction.

key plan

rev B
by ROB chkd MW
date 14/04/2023
amendments

project 13 St Mark's Crescent
title Proposed Elevations
date 11/10/2022
drawn by PL
checked by MW

drawing status
scale 1 : 50 @ A1
drawing no 526 P 05
client ref. 526