

_CLIENT NAME
PRIVATE

_PROJECT NAME
36 MANSFIELD ROAD

_PROJECT NUMBER
2501

jaxon ARCHITECTURE LTD.
ARCHITECTURE - INTERIOR DESIGN - MASTERPLANNING
11 The Crescent, Conisbury, C12 7AQ
info@jaxonarchitecture.com
www.jaxonarchitecture.com



jaxon ARCHITECTURE

All reproduction & intellectual and property rights reserved © 2008

In association with:

NOTE:

Do not scale dimensions from drawings. The verify all dimensions prior to construction. Report all discrepancies to JAXON ARCHITECTURE immediately. This drawing is to be read in conjunction with all relevant documents and drawings.

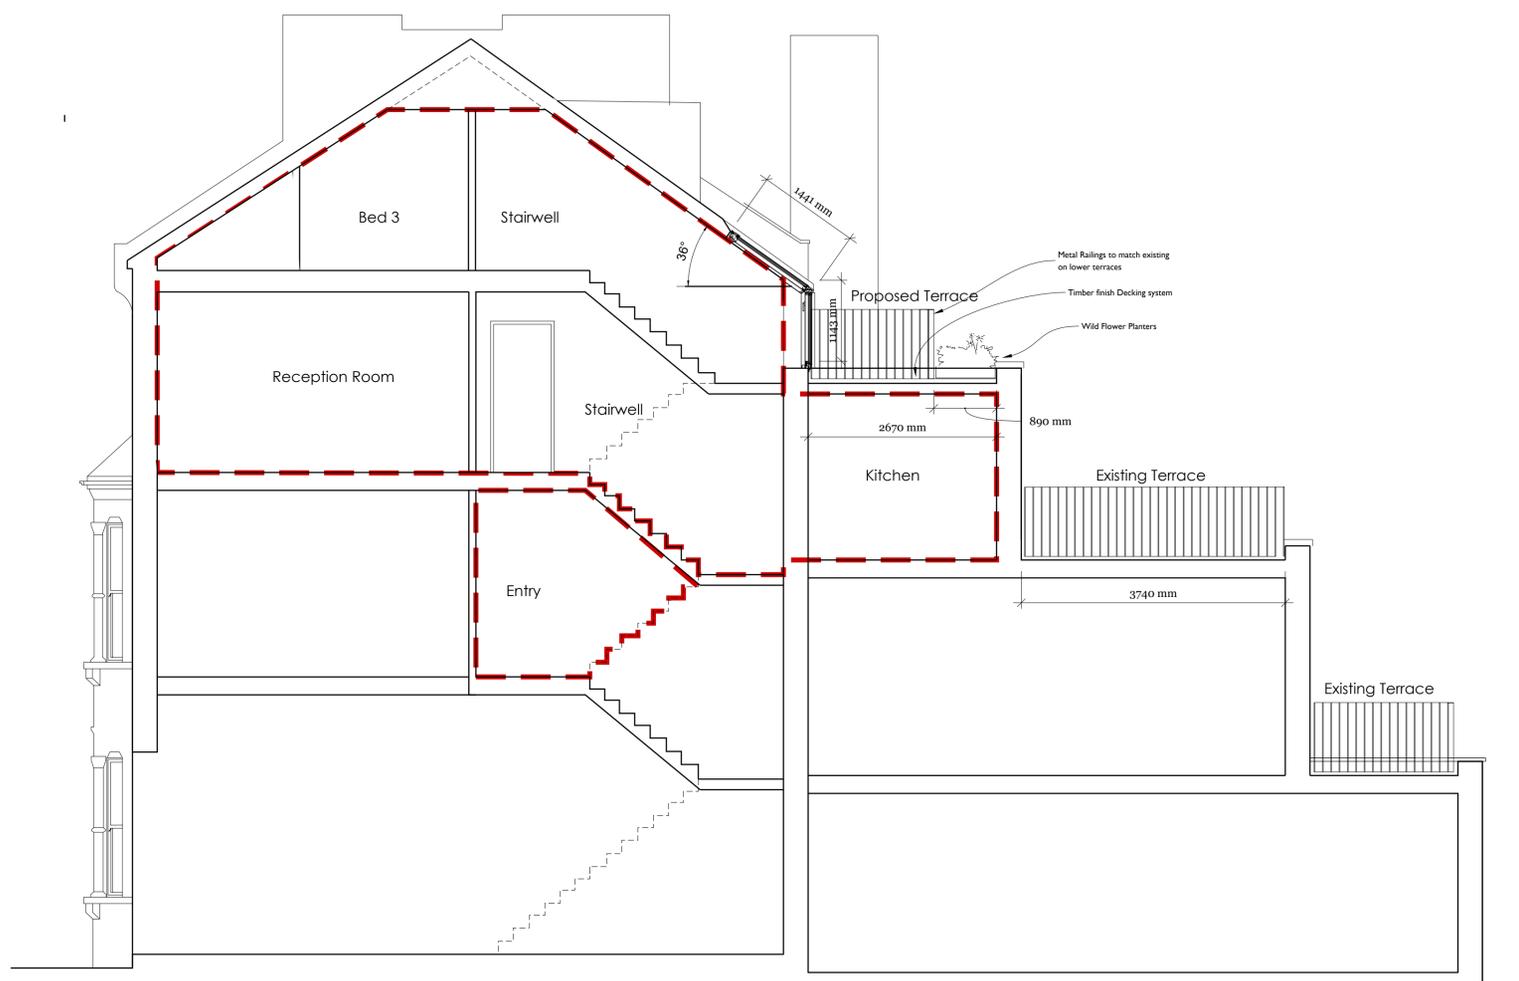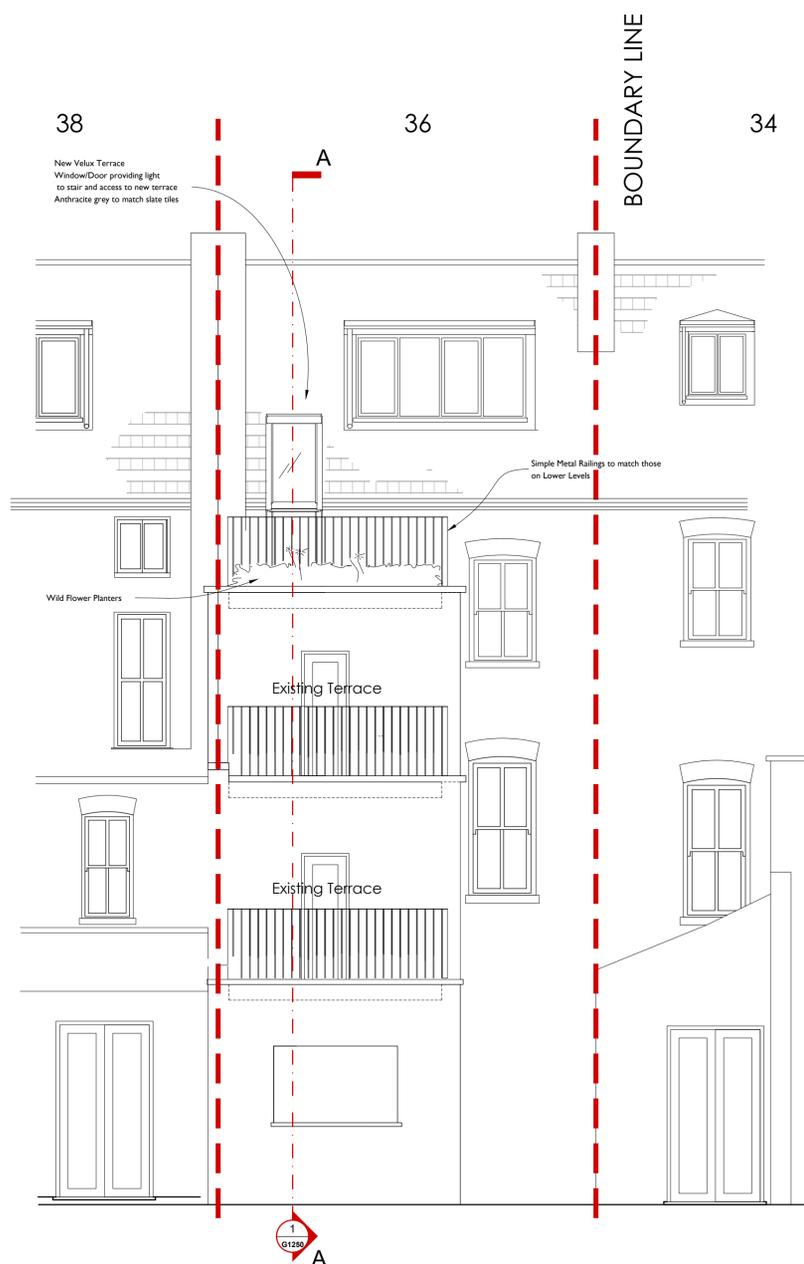

REVISIONS
1
2
3
4
5

_DRAWN BY
_DATE CREATED
_STATUS

_REVIEWED BY
ARCHITECT NAME
_SCALE
@A1 / @A3

PLANNING

_SHEET TITLE

PROPOSED Elevations

1. PROPOSED REAR ELEVATION
1:50@ A1/ 1:100@A3

1. PROPOSED SECTION A
1:50@ A1/ 1:100@A3